
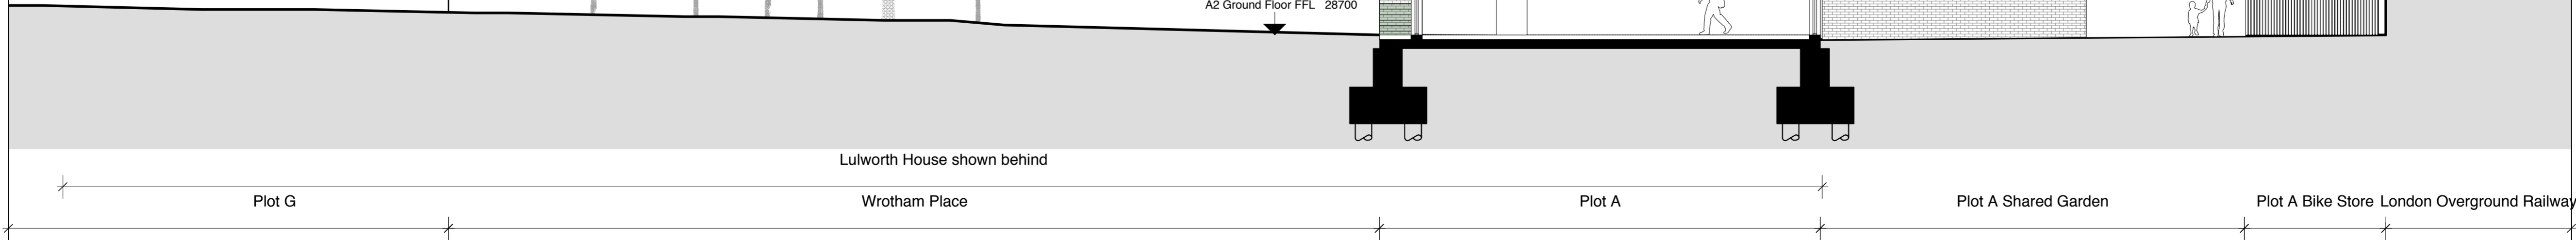
 



No implied license exists. This drawing should not be used to calculate areas for the purposes of valuation. Do not scale this drawing. All dimensions to be checked on site by the contractor and such dimensions to be their responsibility. All work must comply with relevant British Standards and Building Regulations requirements. Drawing errors and omissions to be reported to the architect.

Revisions

- A1 Lift Overrun 54800
- A1 Parapet 53150
- A2 Lift Overrun 51000
- A2 Parapet 49350
- A2 Fifth Floor FFL 44800
- A2 Fourth Floor FFL 41650
- A2 Third Floor FFL 38500
- A2 Second Floor FFL 35350
- A2 First Floor FFL 32050
- A2 Ground Floor FFL 28700

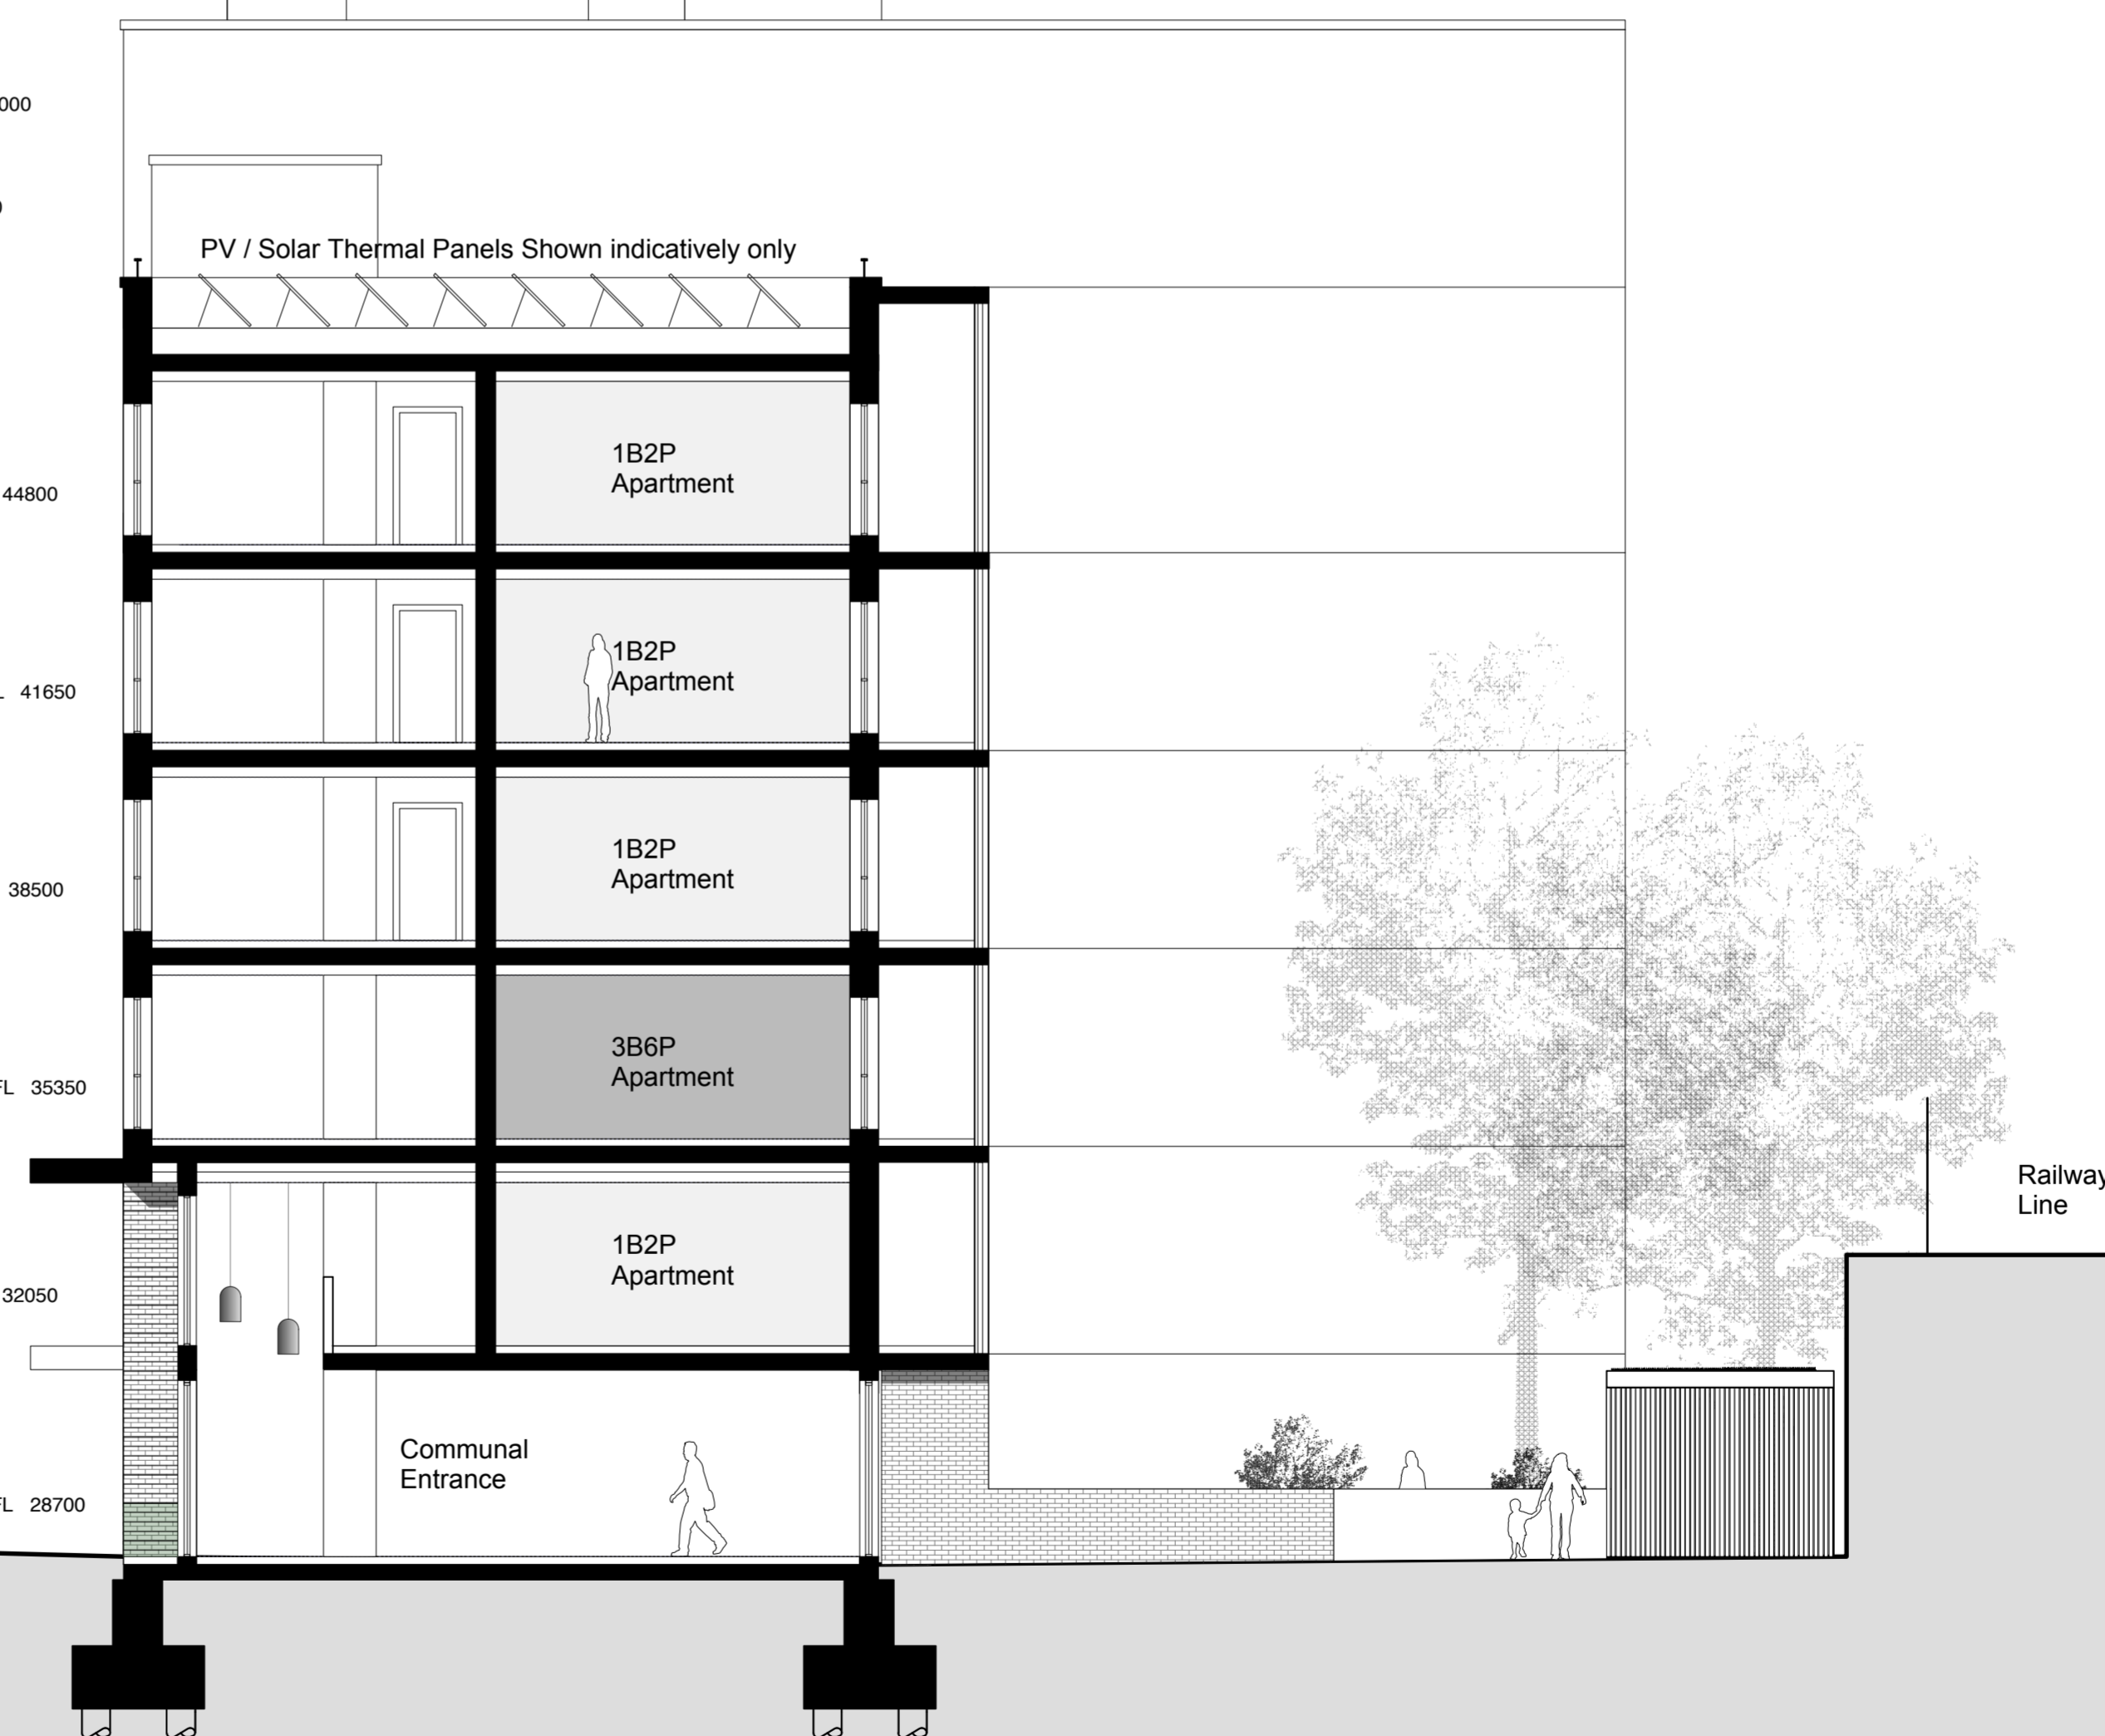

01 Section A
Scale 1:100 @ A1

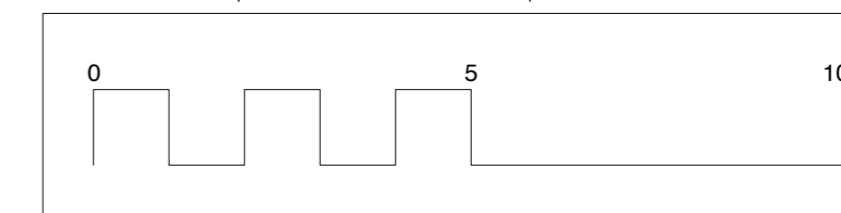

Hawkins\Brown



159 St John Street London EC1V 4QJ 020 7336 8030t
 mail@hawkinsbrown.com www.hawkinsbrown.com

Project
Agar Grove Estate Regeneration

Drawing
Plot A Proposed Short Section A

Scale @A1 (@A3)	Date
1:100 (1:200)	January 2014
Drawn by	Checked by
JW	EC
Job Number	Status
HB1423	Planning
Drawing No. & Revision	
1423_DWG_PlotA_00_230	

Key Plan

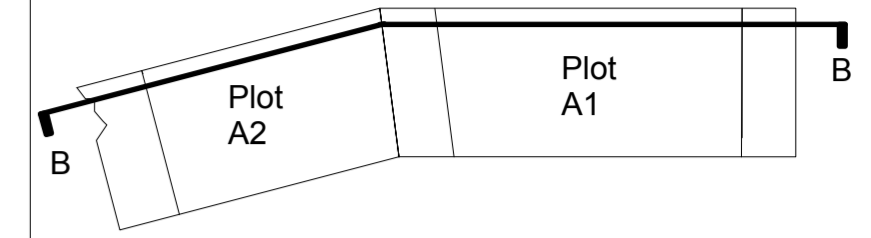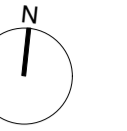

A1 Lift Overrun 54800

A1 Parapet 53150

A1 Sixth Floor FFL 48600

A1 Fifth Floor FFL 45450

A1 Fourth Floor FFL 42300

A1 Third Floor FFL 39150

A1 Second Floor FFL 36000

A1 First Floor FFL 32700

PV / Solar Thermal Panels Shown indicatively only

A2 Lift Overrun 51000

A2 Parapet 49350


A2 Fifth Floor FFL 44800

A2 Fourth Floor FFL 41650

A2 Third Floor FFL 38500

A2 Second Floor FFL 35350

A2 First Floor FFL 32050

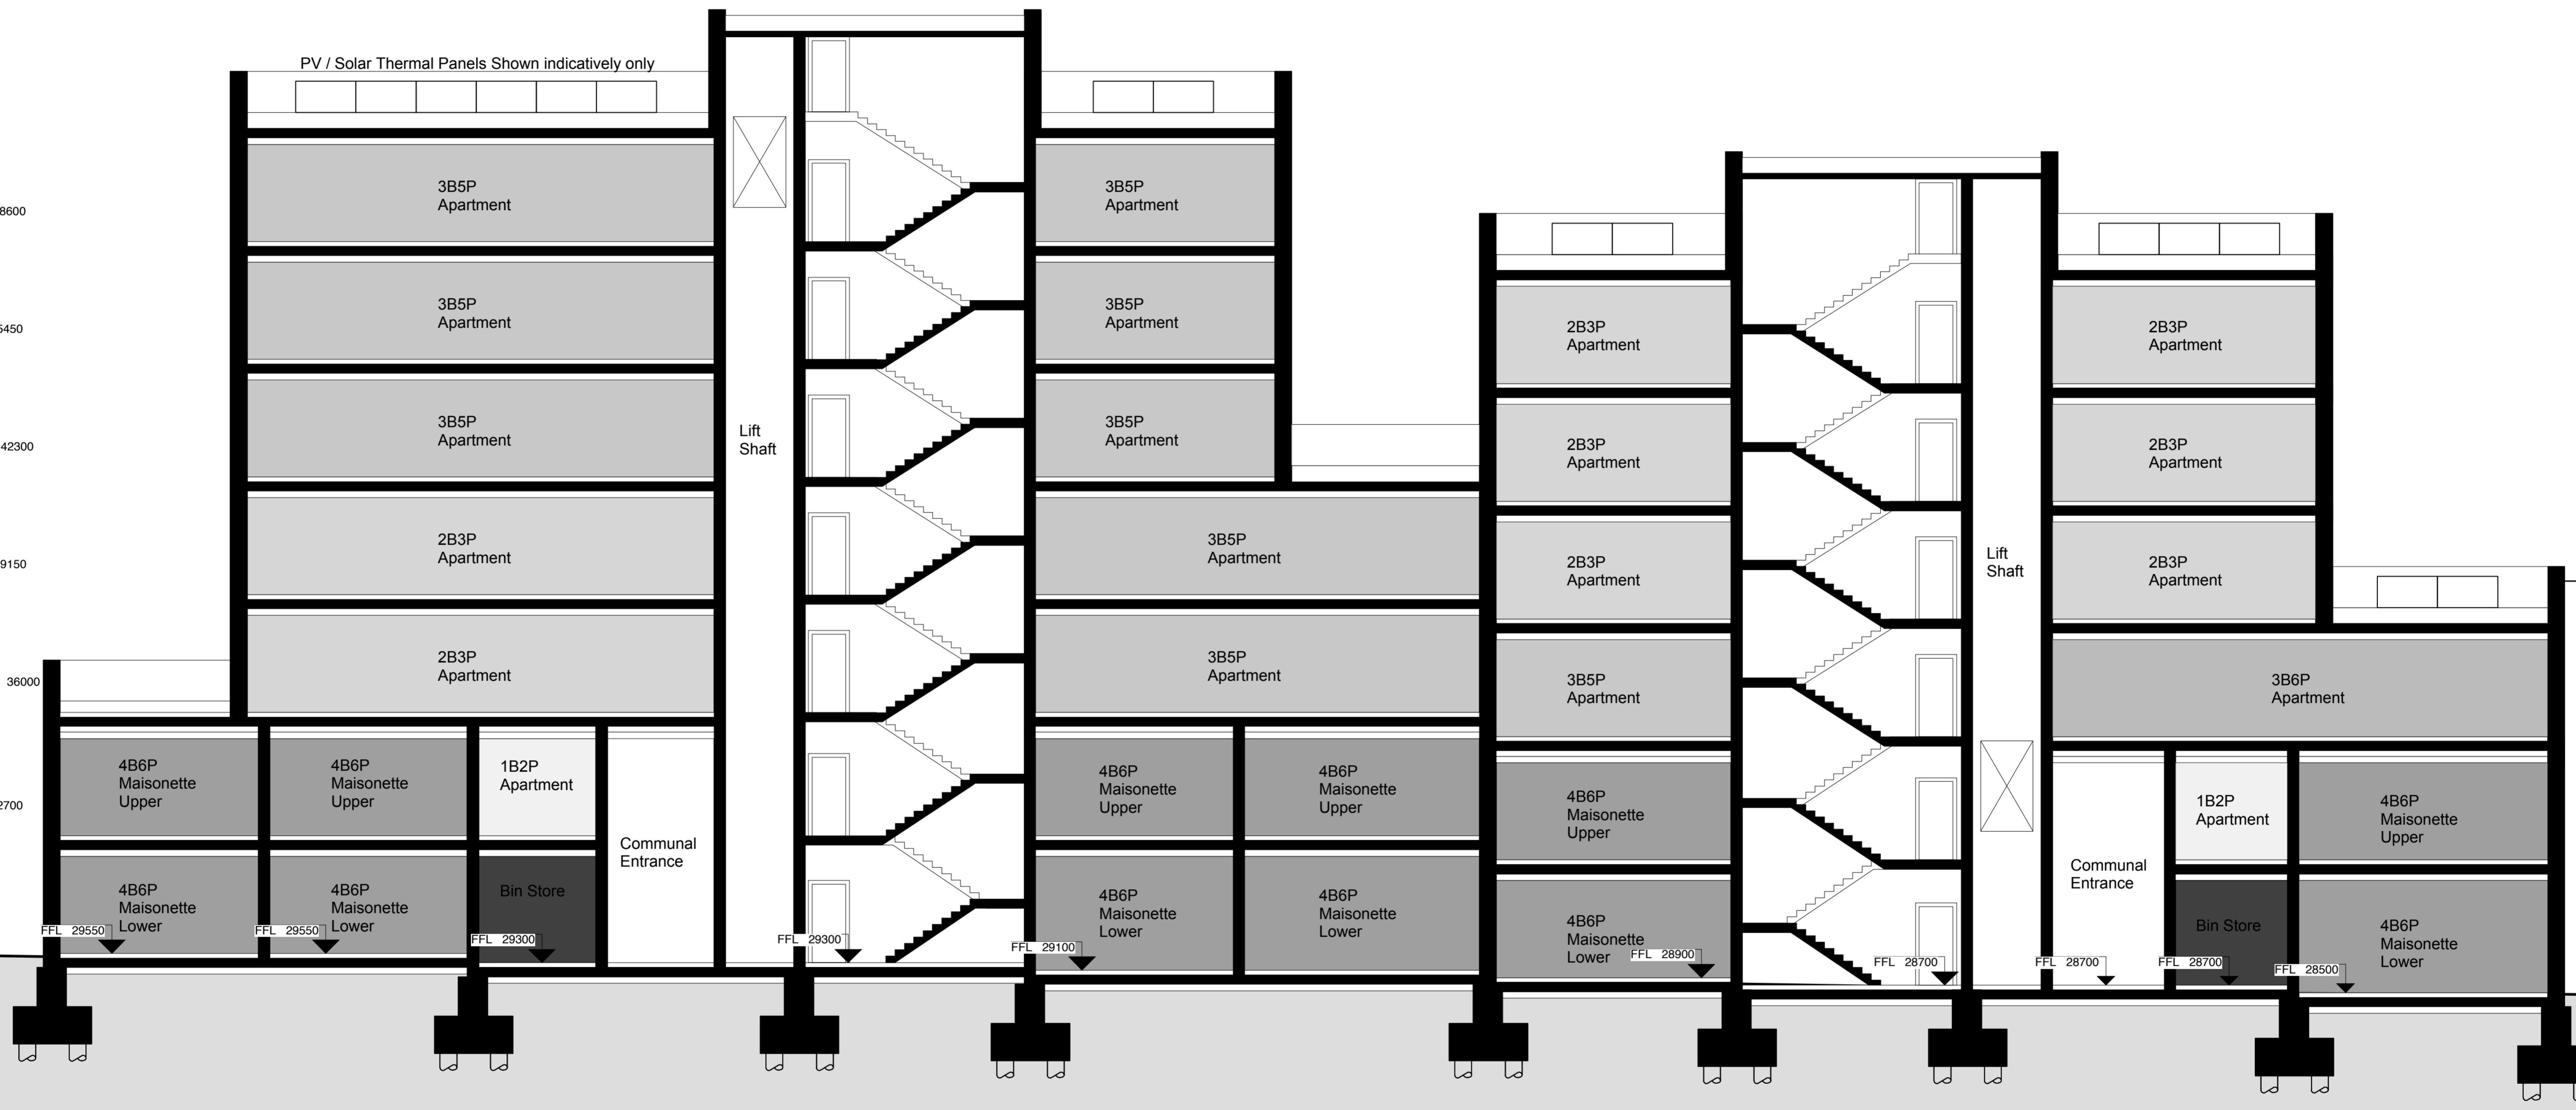


Agar Childrens Centre

Plot A

Wrotham Road Terraces

01 Section B
Scale 1:100 @ A1

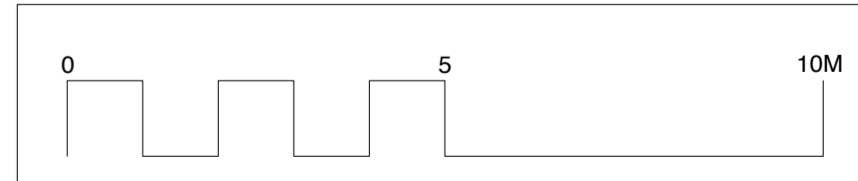

Revisions	Copyright Hawkins Brown Architects LLP	Scale @A1 (@A3) 1:100 (1:200)	Date January 2014	Project Agar Grove Estate Regeneration	<p>159 St John Street London EC1V 4QJ 020 7336 8030t mail@hawkinsbrown.com www.hawkinsbrown.com</p>
	No implied license exists. This drawing should not be used to calculate areas for the purposes of valuation. Do not scale this drawing. All dimensions to be checked on site by the contractor and such dimensions to be their responsibility. All work must comply with relevant British Standards and Building Regulations requirements. Drawing errors and omissions to be reported to the architect.	Drawn by JW	Checked by EC	Drawing Plot A Long Section B	
		Job Number HB1423	Status Planning	Drawing No. & Revision 1423_DWG_PlotA_00_231	