


New vents for air handling units

New sign C painted onto brickwork

New external door same with as existing window

New sign B painted onto brickwork

01 GROUND FLOOR PLAN  
1:50 @ A1

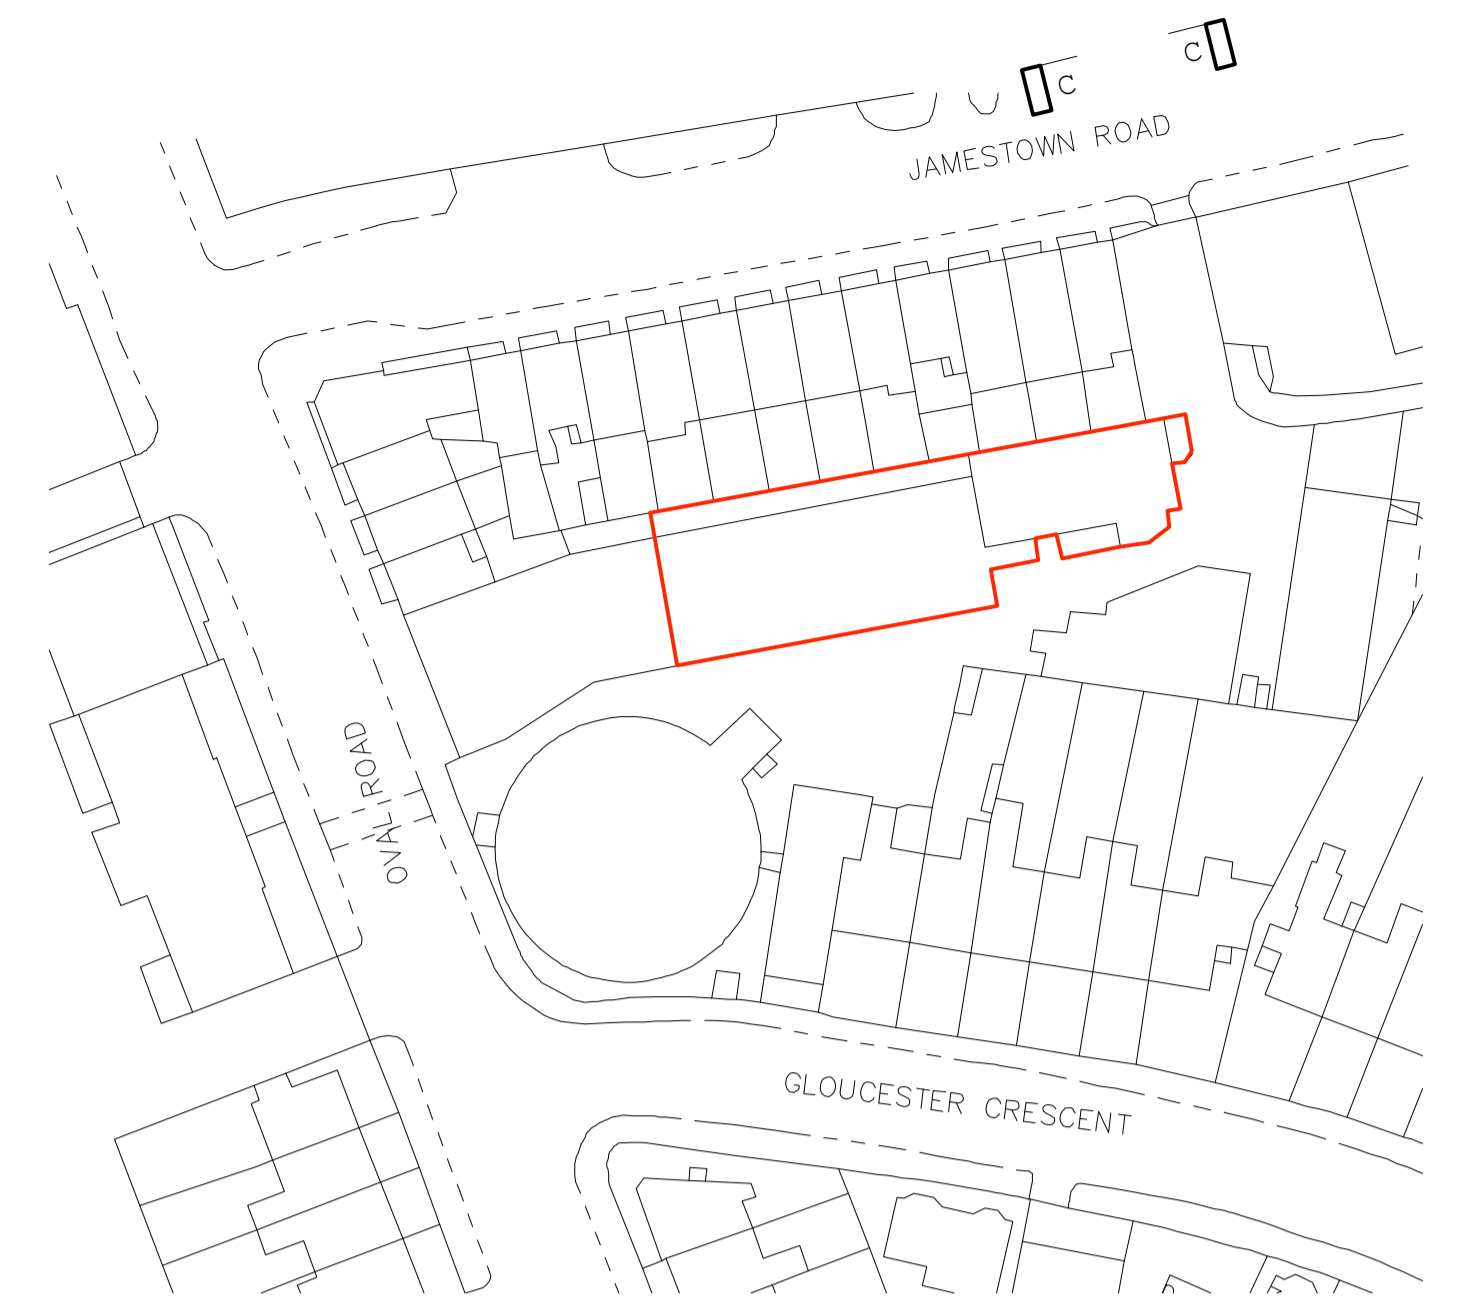


Scale bar @ 1:1250  
0 20 40 60 80 100M

06 LOCATION PLAN  
1:1250 @ A1




New vents for air handling units

02 ELEVATION AA  
1:50 @ A1

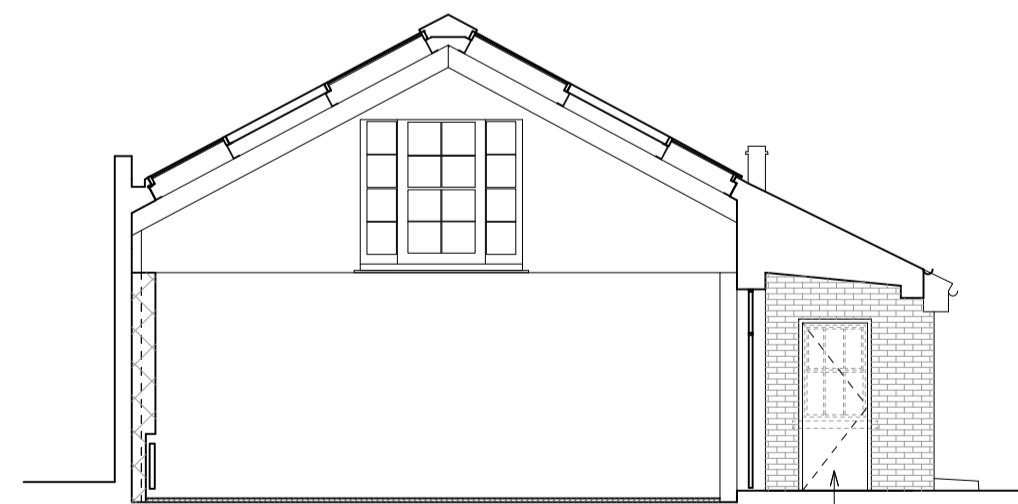

New external door same width as existing window


03 SECTION DD  
1:50 @ A1

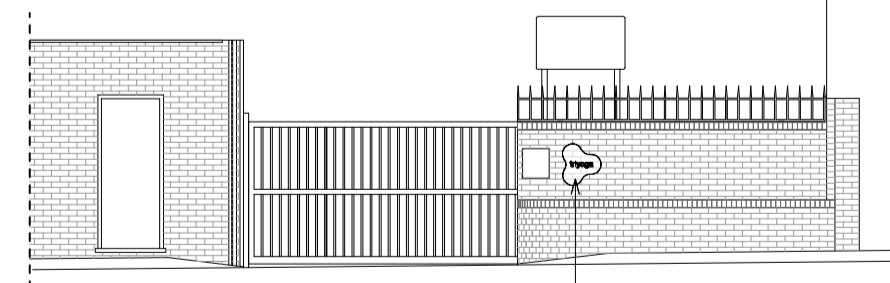

ELEVATION ON JAMESTOWN ROAD (See location plan)

New sign A painted onto brickwork

04 ELEVATION CC  
1:50 @ A1

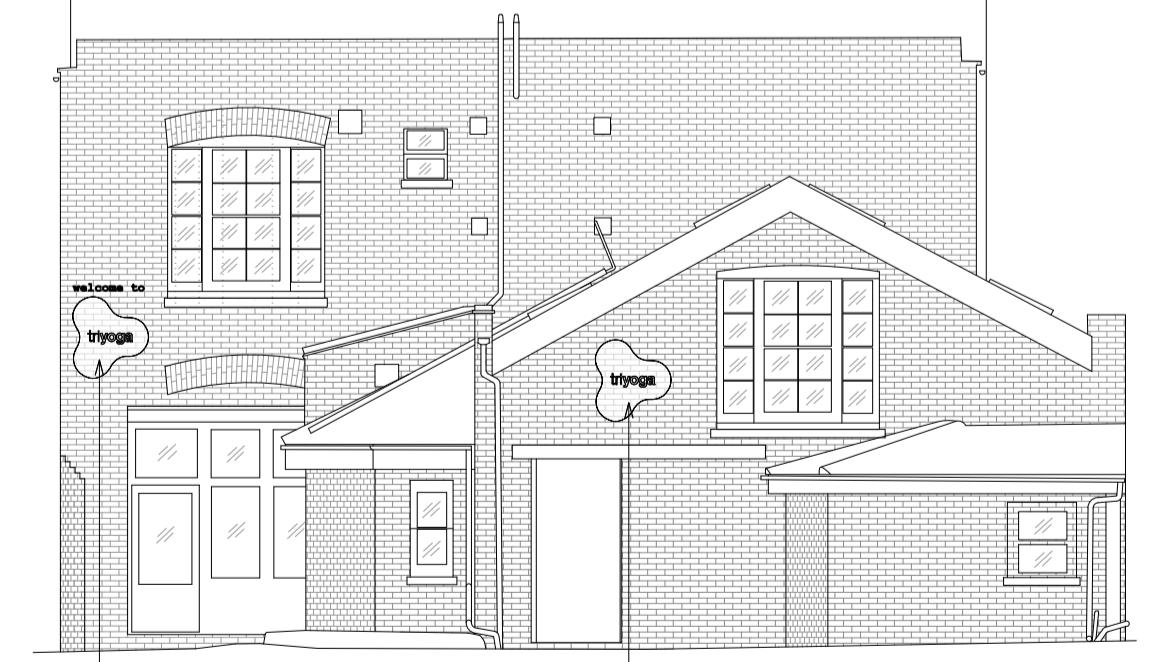

New sign C painted onto brickwork

New sign B painted onto brickwork

05 ELEVATION BB  
1:50 @ A1

Scale bar @ 1:50  
0 5 10M

Rev	Details	Date
-	For Information	30/09/14
A	For Information	08/10/14

<b>Casson Castle Architects</b>	
Unit 1, 10 Sandstone Dr, 42 Jambou Street, 2105 NSW	
Project: <b>Triyoga, Jamestown Road</b>	
Proj. No: <b>1403/P/P01</b>	Rev: <b>A</b>
Date: <b>30/09/2014</b>	Scale: <b>VARIABLE</b>
Title: <b>Proposed Drawings</b>	