


01 GROUND FLOOR PLAN  
1:50 @ A1




06 LOCATION PLAN  
1:1250 @ A1


0 20 40 60 80 100M  
Scale bar @ 1:1250

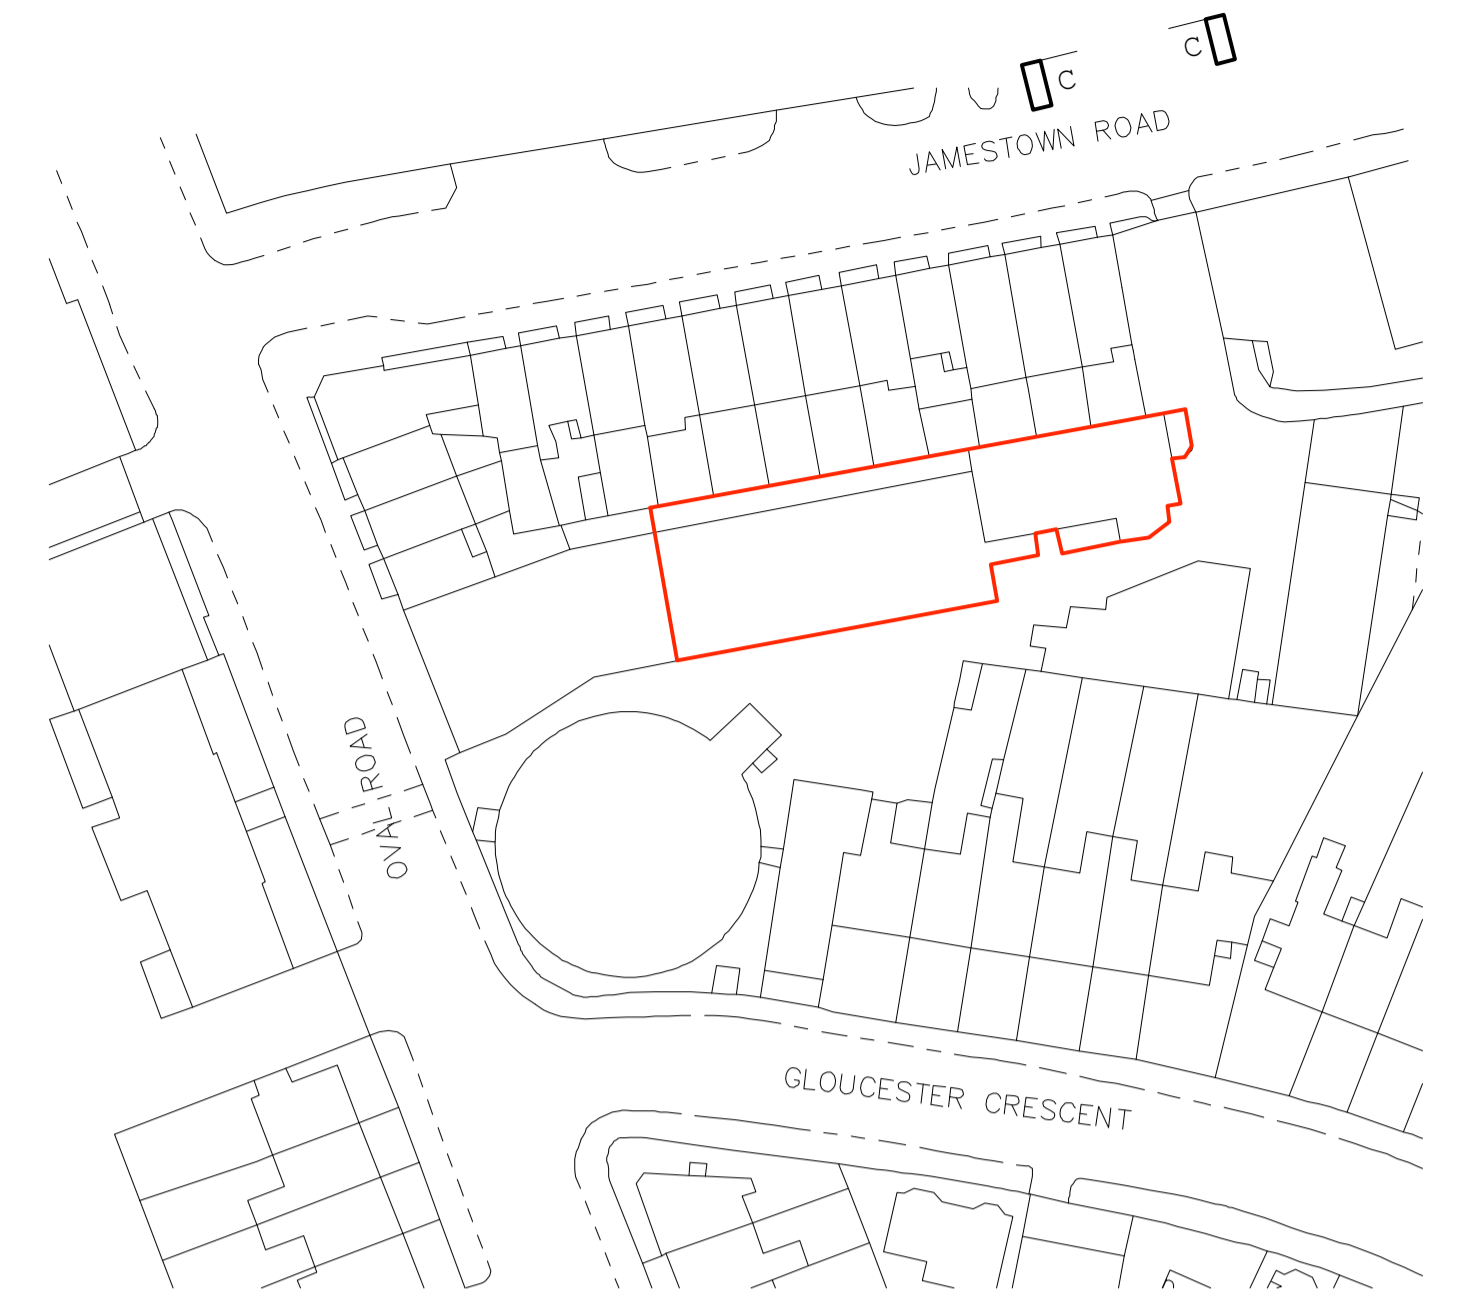

02 ELEVATION AA  
1:50 @ A1

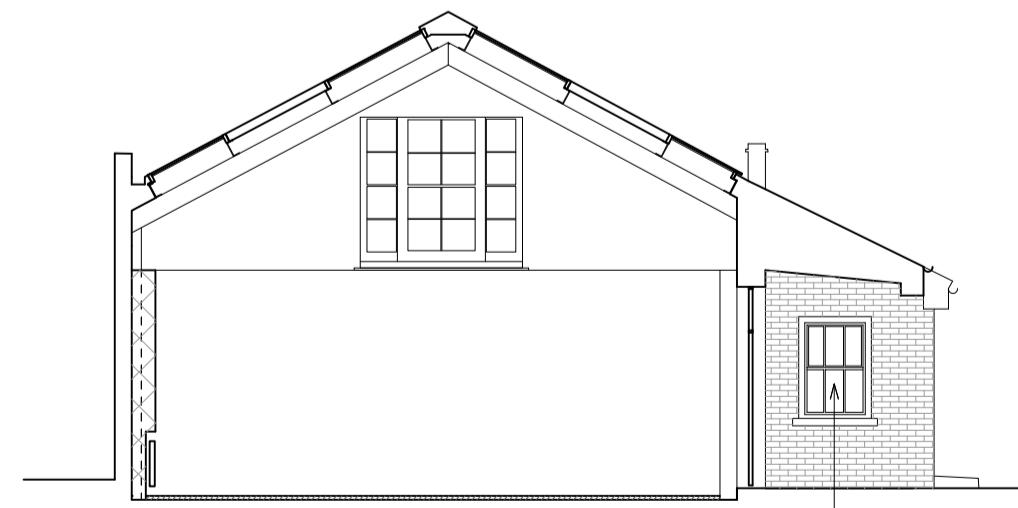

03 SECTION DD  
1:50 @ A1

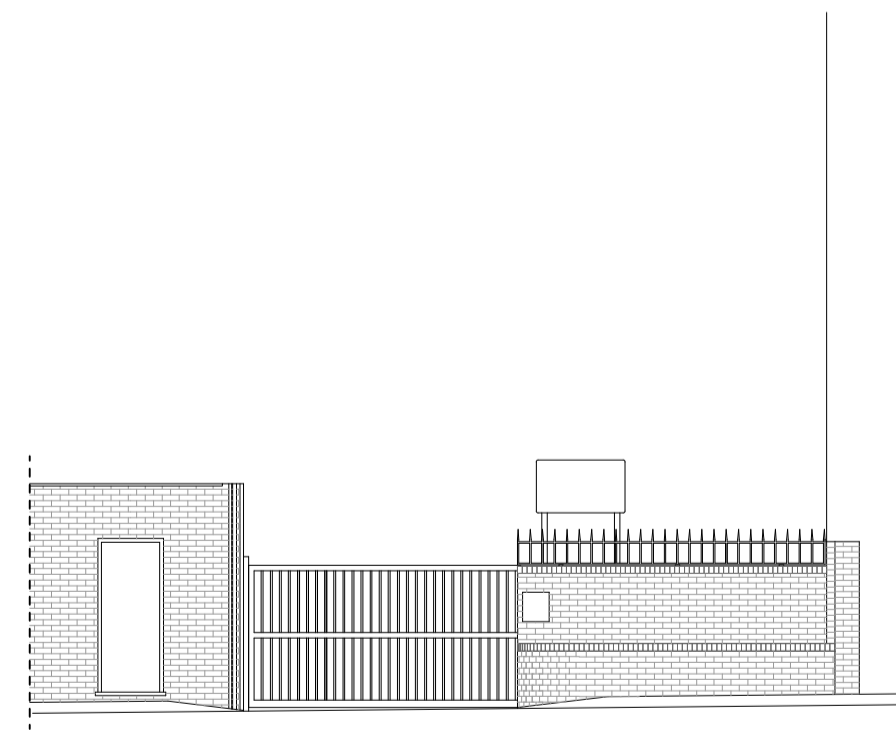

04 ELEVATION CC  
1:50 @ A1

ELEVATION ON  
JAMESTOWN ROAD  
(See location plan)



05 ELEVATION BB  
1:50 @ A1

0 5 10M  
Scale bar @ 1:50

Rev	Details	Date
-	For Information	30/09/14
A	For Information	08/10/14

<b>Casson Castle Architects</b>	
Unit 1, 10 Sandstone Dr, 42 Jambou Rd, 4242 Jambou Rd, 4242 Jambou Rd	
Project: <b>Triyoga, Jamestown Road</b>	
Proj. No: <b>1403/P/E01</b>	Rev: <b>A</b> Date: <b>30/09/2014</b>
Scale: <b>VARIABLE</b>	
Title: <b>Existing Drawings and Location Plan</b>	