
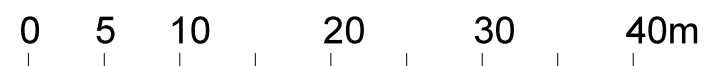
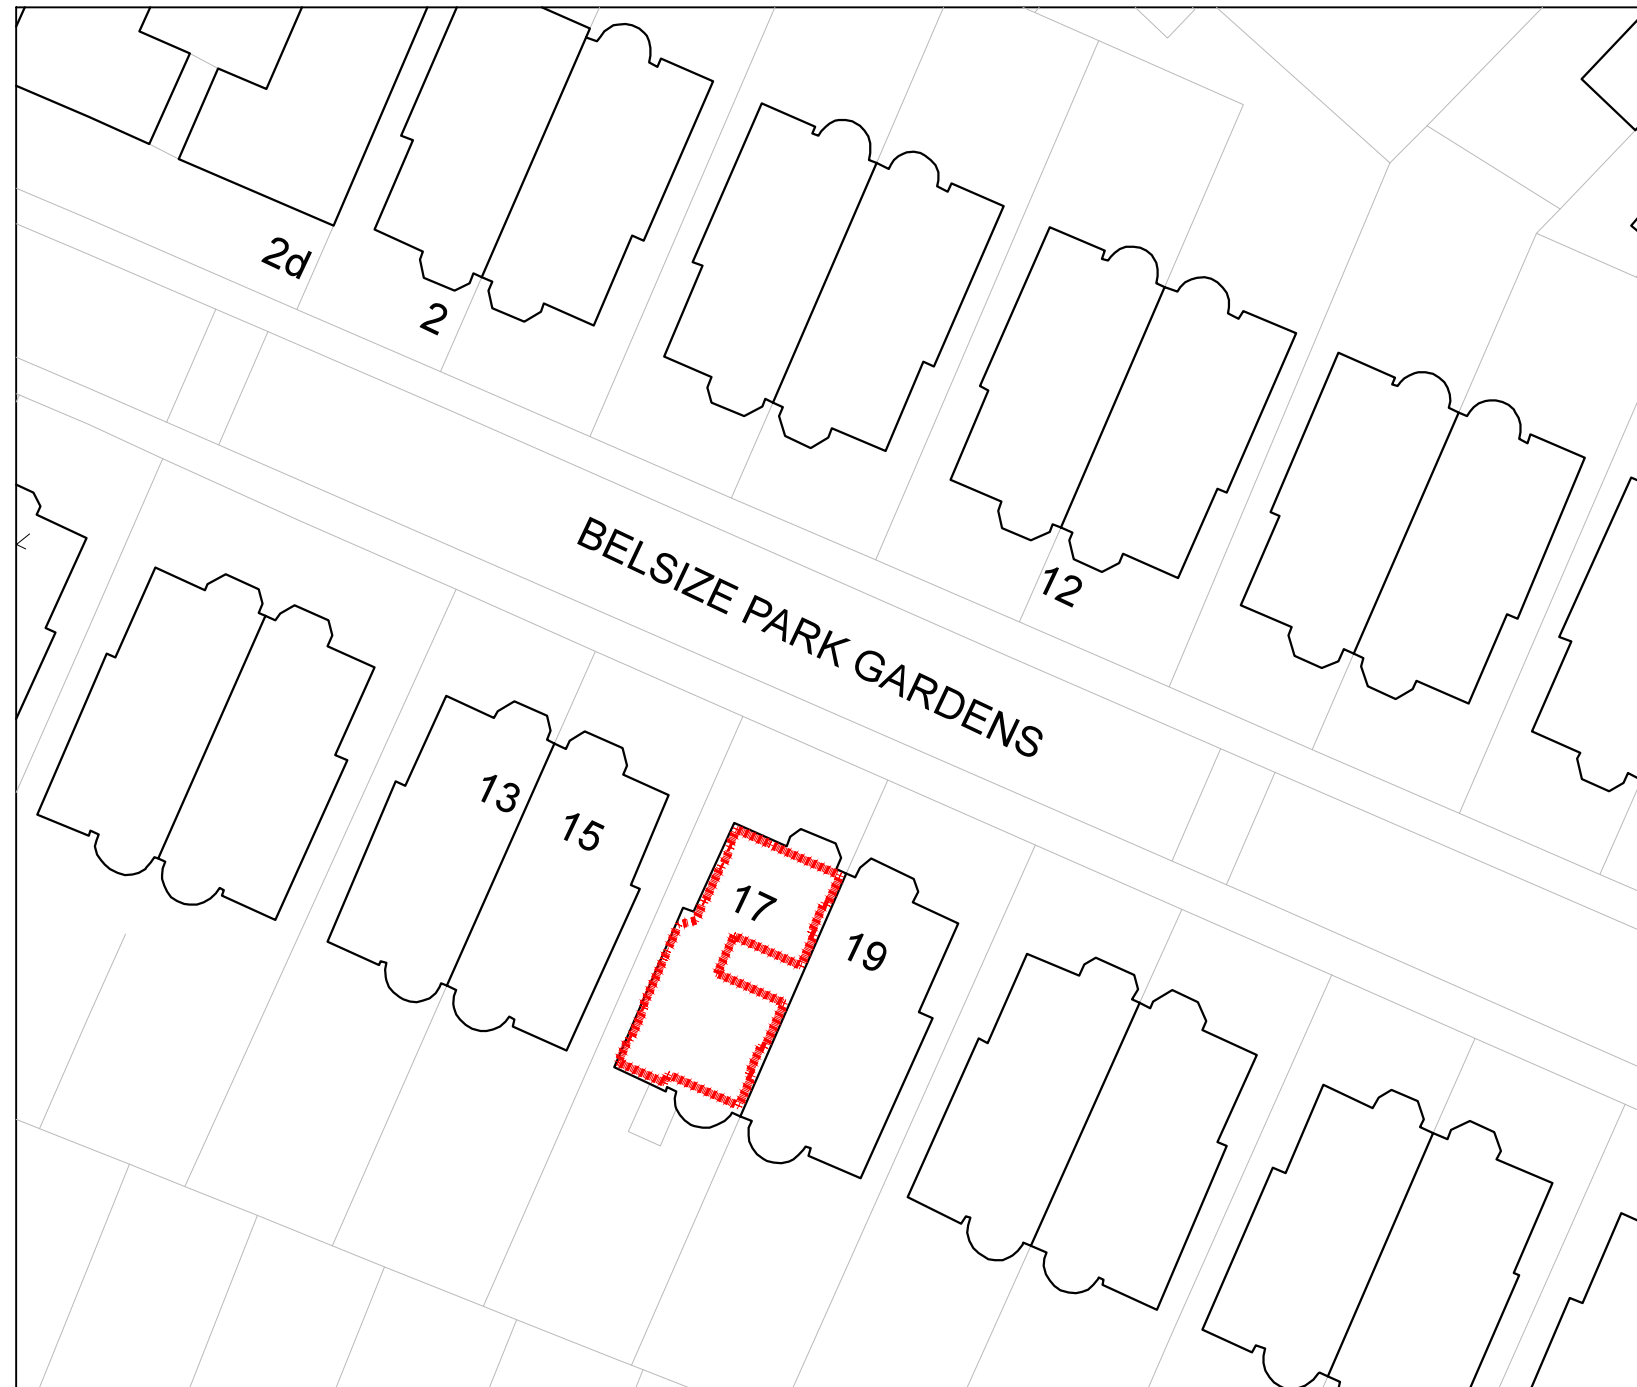


- Notes:**
1. Check all dimensions on site
 2. To be read in conjunction with Structural engineer's drawings
 3. © FT2 design

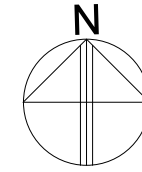

Client **MR & MRS McKENZIE**

Project **17 BELSIZE PARK GARDENS, LONDON NW3 4JG**

Title **LOCATION PLAN**

Drawn By AS	Issued By AR	Sheet @ Scale 1:500 @A3	Date of Issue 07.10.14
Job No. 215	Dwg No. PL-100		Rev. -