


REVISIONS

Rev.	Date	By
-	-	-

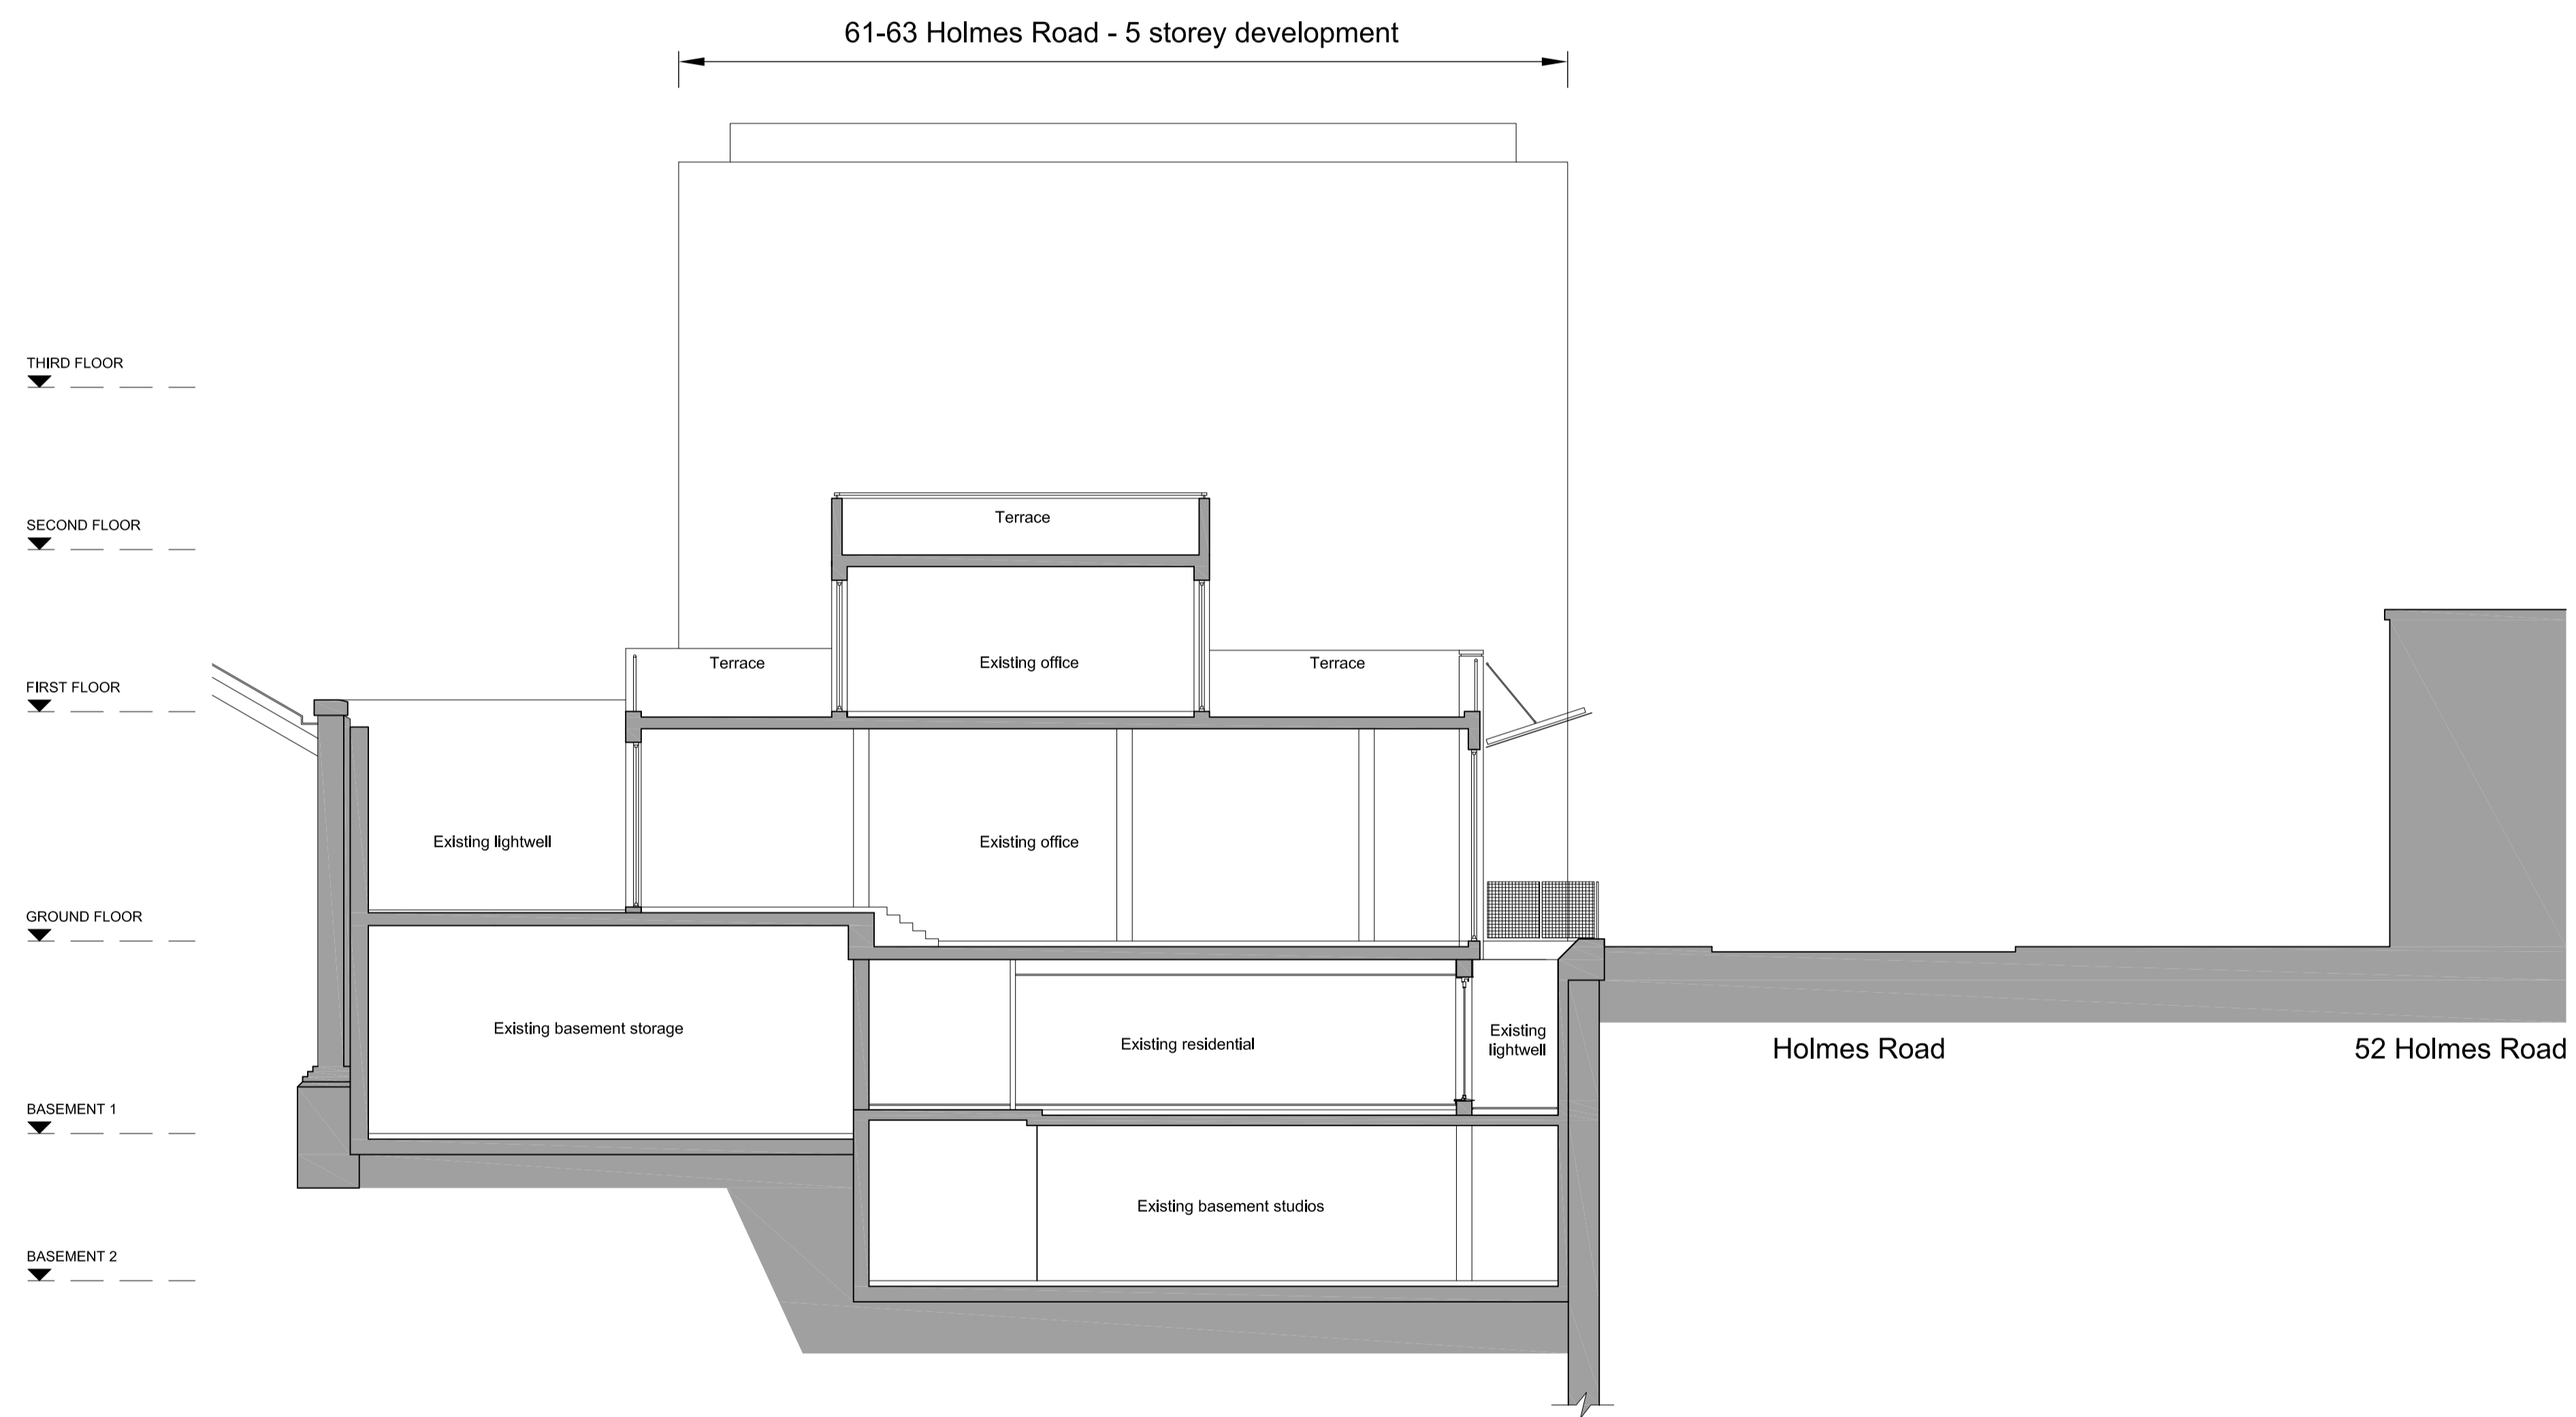

PLANNING APPLICATION

ALL DIMENSIONS TO BE CHECKED ON SITE
 WORK TO FIGURED DIMENSIONS ONLY
 REPORT DISCREPANCIES TO THE ARCHITECT
 AT ONCE BEFORE PROCEEDING

Contemporary Design Solutions



46 Great Marlborough Street
 London
 W1F 7JW
 Telephone: 020 7494 9000 Fax: 020 7494 4944


Client

KENTISH TOWN DEVELOPMENTS

Project Title
**55 - 57 HOLMES ROAD
 EXTENSION TO FIRST FLOOR
 OFFICE AND SECOND / THIRD
 FLOOR RESIDENTIAL UNITS**

Drawing Title

EXISTING SECTION AA

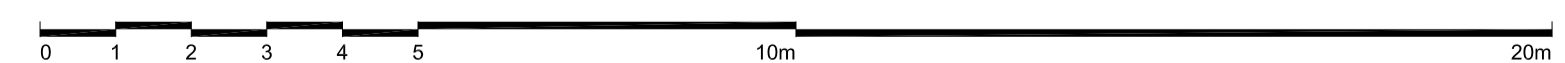

Scale: 1: 100@A1 Date: APRIL 2014

Drawn	CT	Checked	DL
Drawing No.		Rev.	

140300-A(SO)300

CAD plot date: 24 Apr 2014 - 06:00pm