




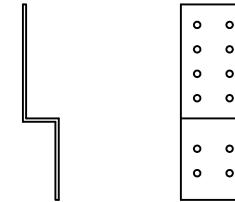

PROPOSED SITE

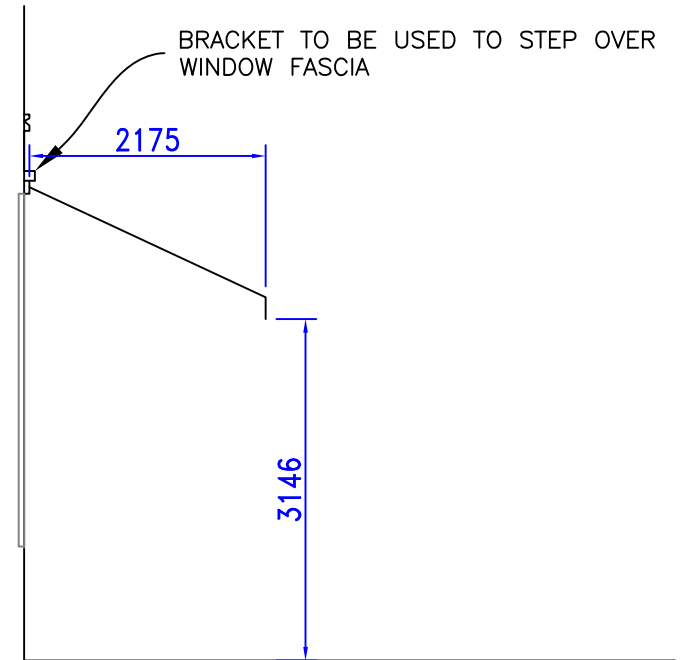


EXAMPLE OF PROPOSED BRACKET

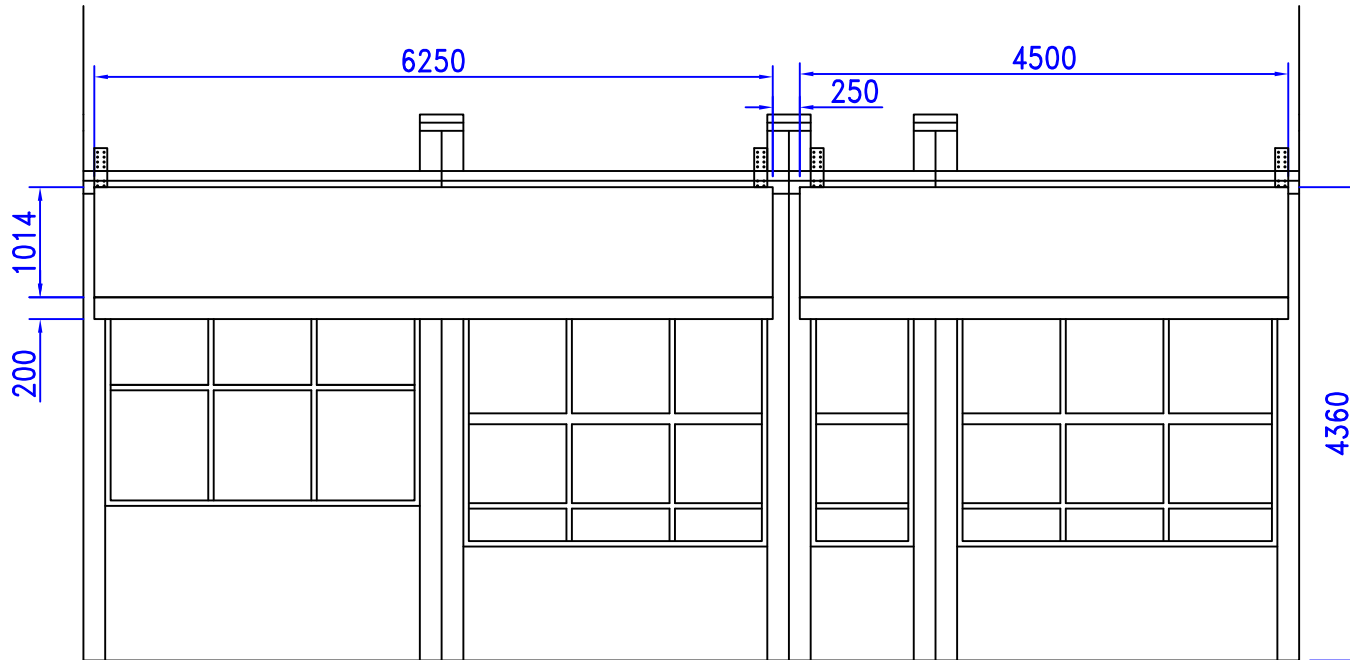

2.4m PROJECTION AWNING AT 25 DEGREES PITCH

FURTHER DIMENSIONS TO BE TAKEN TO CONFIRM FINAL AWNING HEIGHT, BRACKET LOCATIONS AND BRACKET DIMS

Proposed Layout for Tottenham Court Road	DATE: 16.09.14	DRAWN BY DJT	APPROVED: SRB	 A&E LEISURE LTD 9 CRADOCK ROAD READING RG2 0JT TEL 0118 9230300 FAX 0118 9230349
	SCALE: 1:50 @A3			
	DRG NO. MC-PLPRGAL-A1			