



IMPORTANT NOTE

Where no dimensions are given drawings should not be scaled and the matter should be referred to the Architect.

Should dimensions or details on these drawings conflict precedence shall be given to larger scale drawings.

Where the drawing relates to existing buildings or completed construction, the contractor shall check that there is no conflict between actual building dimensions and drawing dimensions.



Such conflicts noted above shall be reported immediately to the Architect.

It is forbidden to reproduce this drawing in part or full without the written permission of the Architect.

NOTES: -



GRAPHIC SCALE

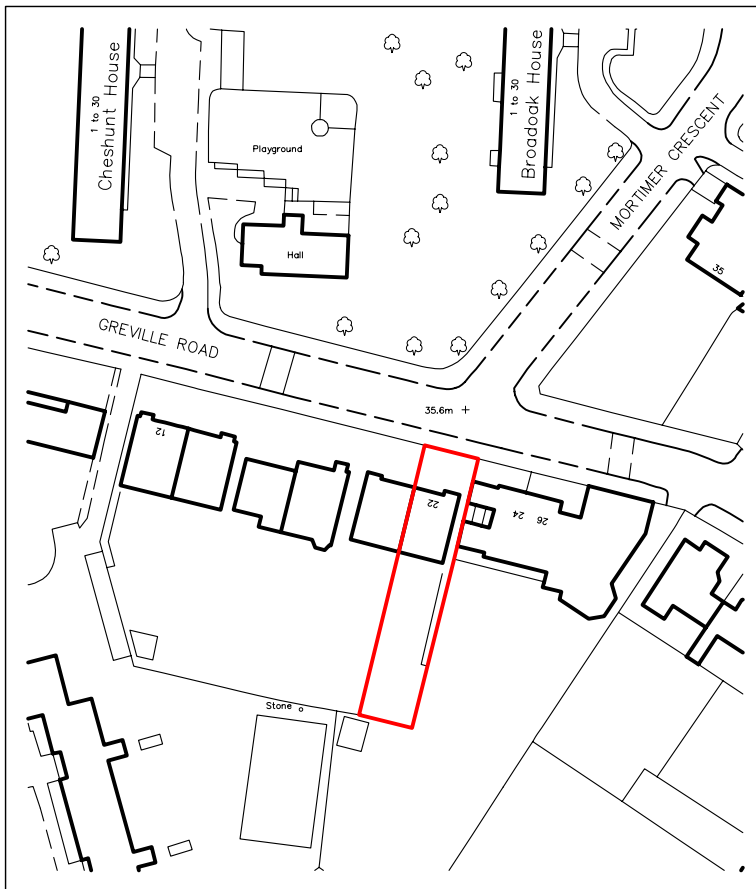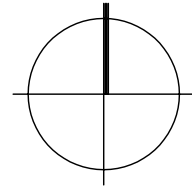

LOCATION PLAN

Date	Revision	Ref.

ARCHITECT
 Mark Jordan
 BaHons DipArch
 98 St. John's Rd
 London SW11 1PX
 designs@markjordan.co.uk
 Tel: 020 7228 2829
 Fax: 020 7228 2847

CLIENT Fiona Davidoff

PROJECT Basement Flat
 22 Greville Road
 NW6 5JA

TITLE Location Plan

SCALE 1:1250 @ A4

DATE Aug 2013

DRAWING No. 080813/S001