


GENERAL NOTES:
 DO NOT SCALE FROM THIS DRAWING.
 ALL DIMENSIONS MUST BE CHECKED ON SITE AND ANY DISCREPANCIES VERIFIED WITH THE ARCHITECT.

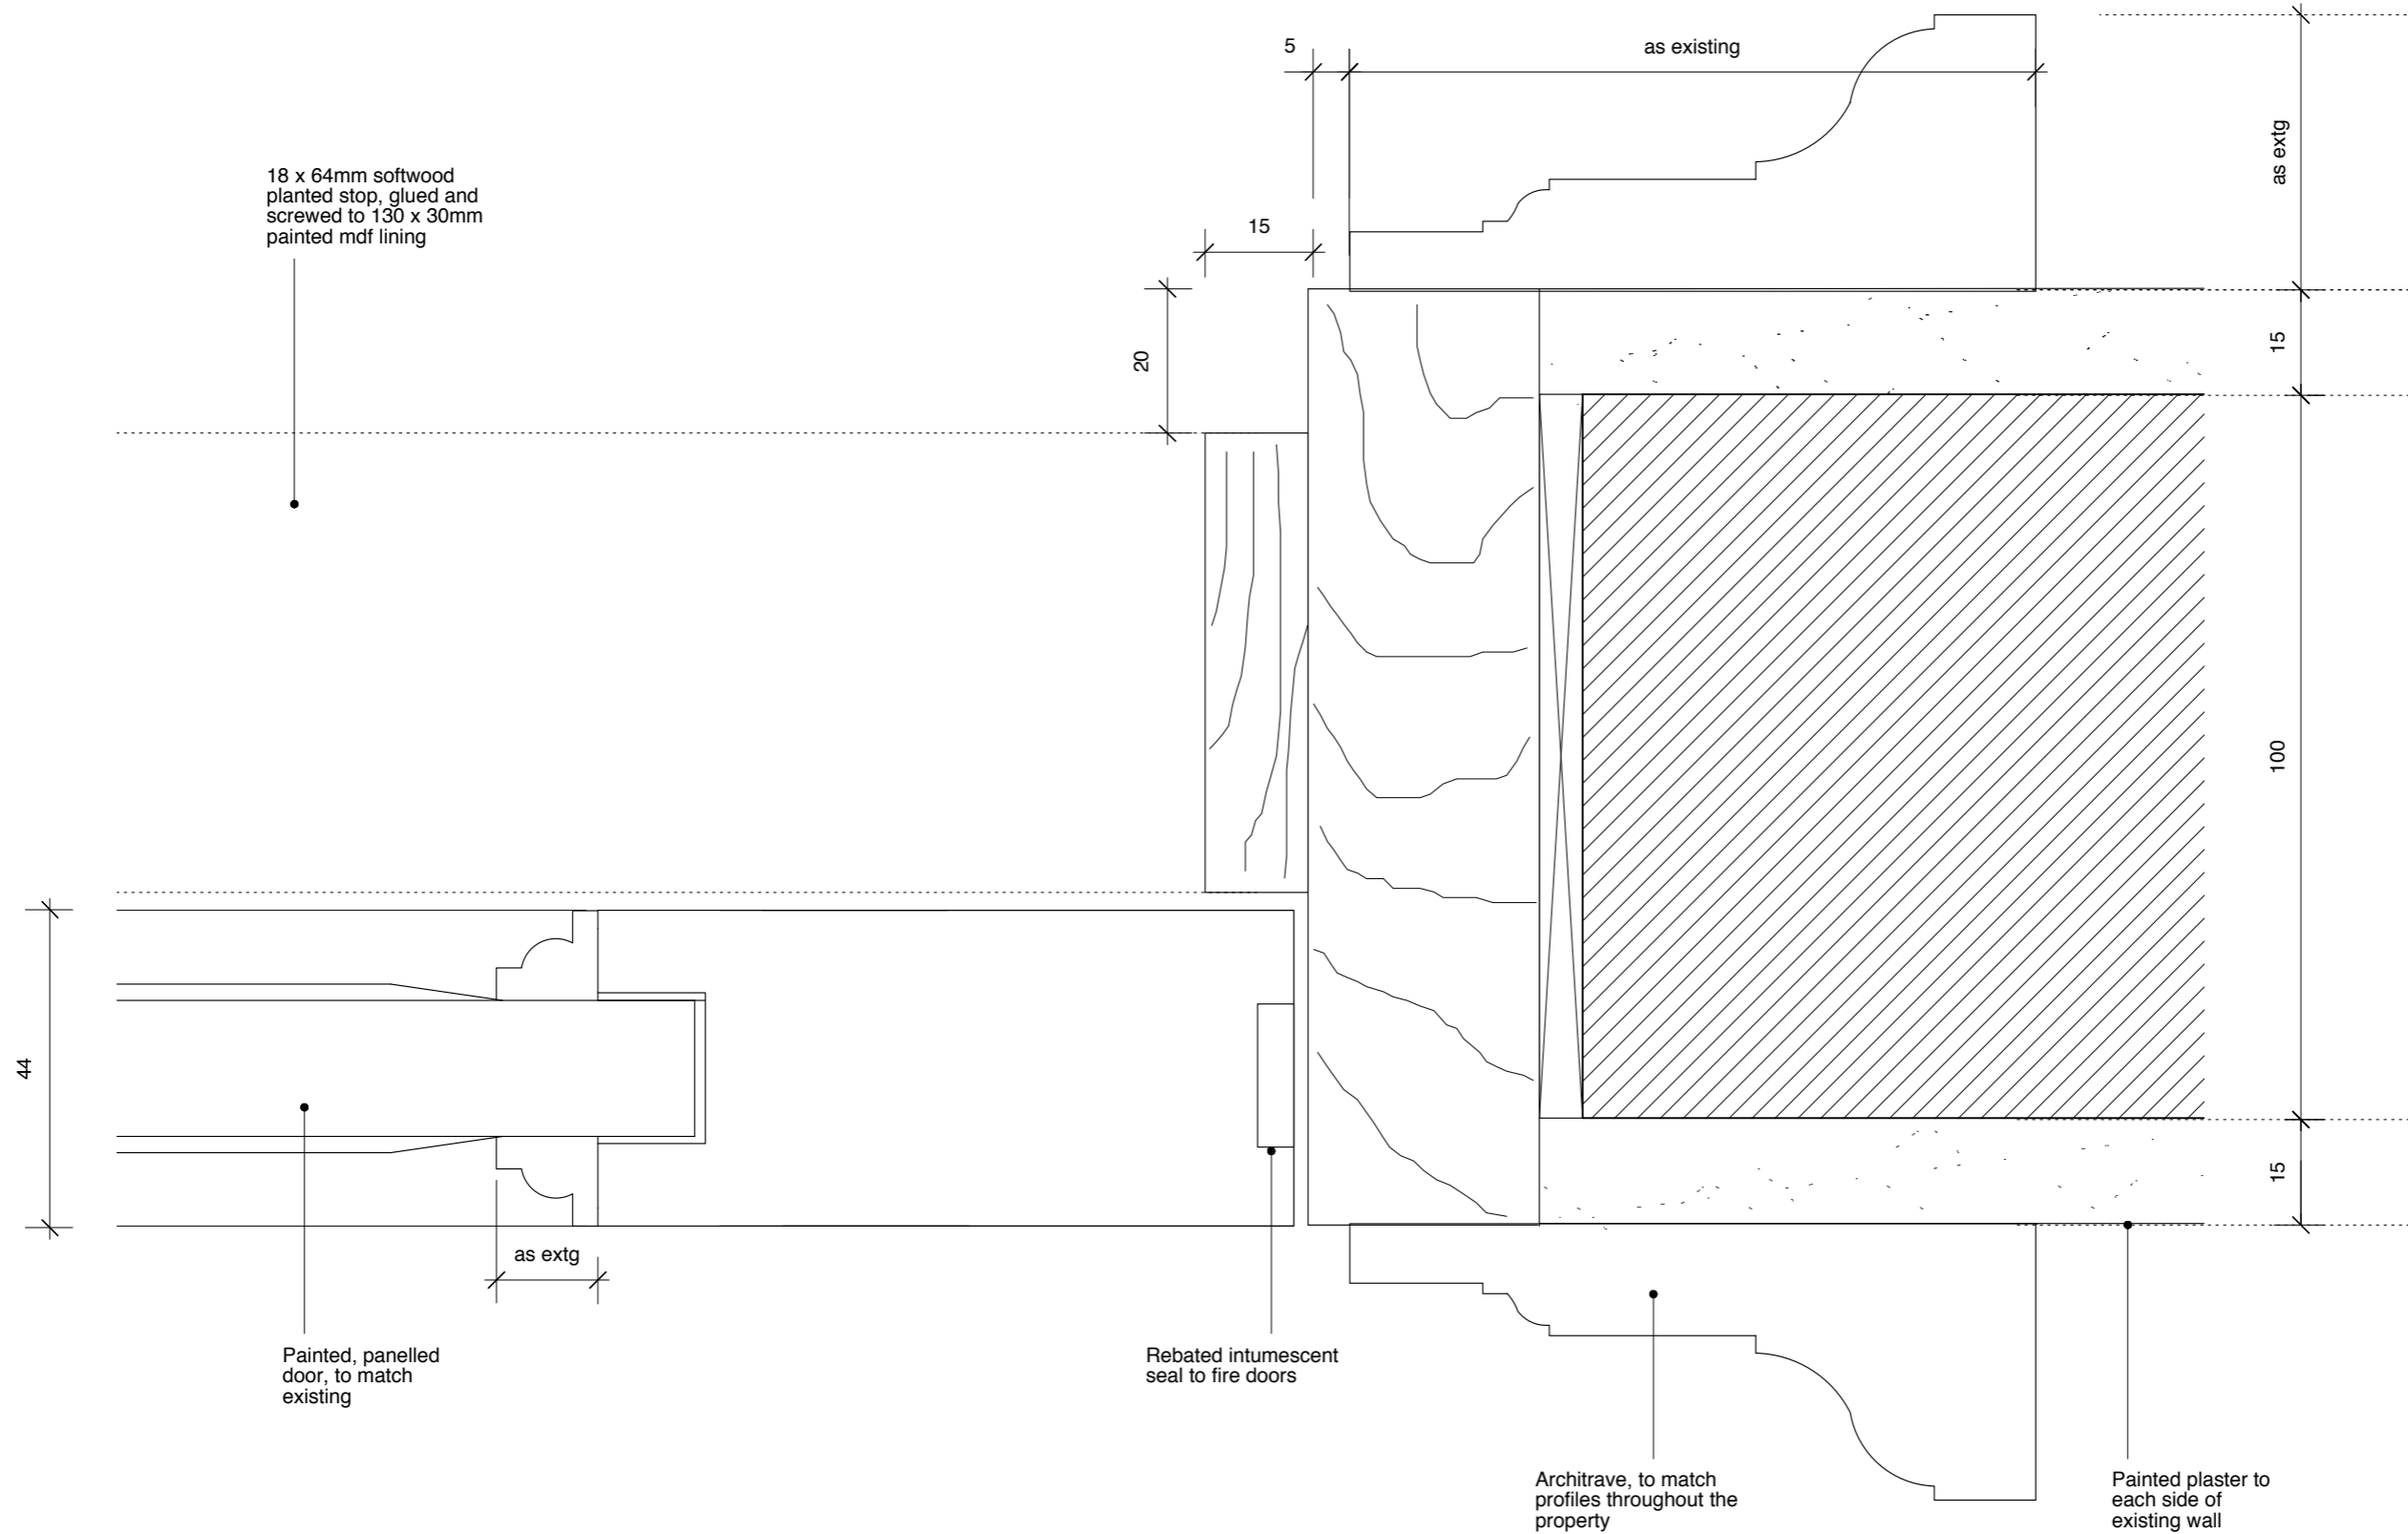

ARCHITRAVE AND MOULDING DETAIL FOR NEW INTERNAL DOORS

CLIENT

**MR AND MRS
 MACDONAGH**

JOB TITLE

**30 GREAT JAMES ST.
 LONDON
 WC1N 3EY**

DRAWING TITLE

**TYPICAL MOULDING
 AND ARCHITRAVE
 DETAIL**

SCALE

1:1@A3

DATE

09.14

FT ARCHITECTS LTD

Hamilton House
 Mabledon Place
 Bloomsbury
 WC1H 9BB

020 7953 0388


www.ftarchitects.co.uk


DRAWING No.

REVISION


241_50_03

SCALE 1:2

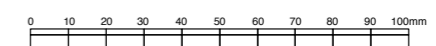


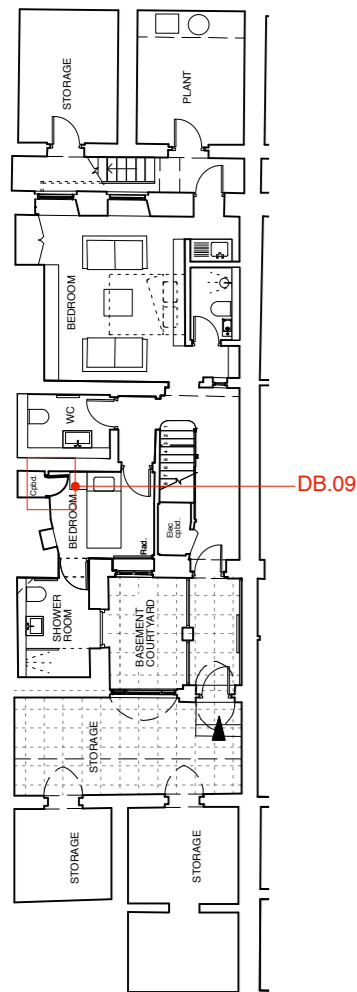


KEY PLAN 1:200

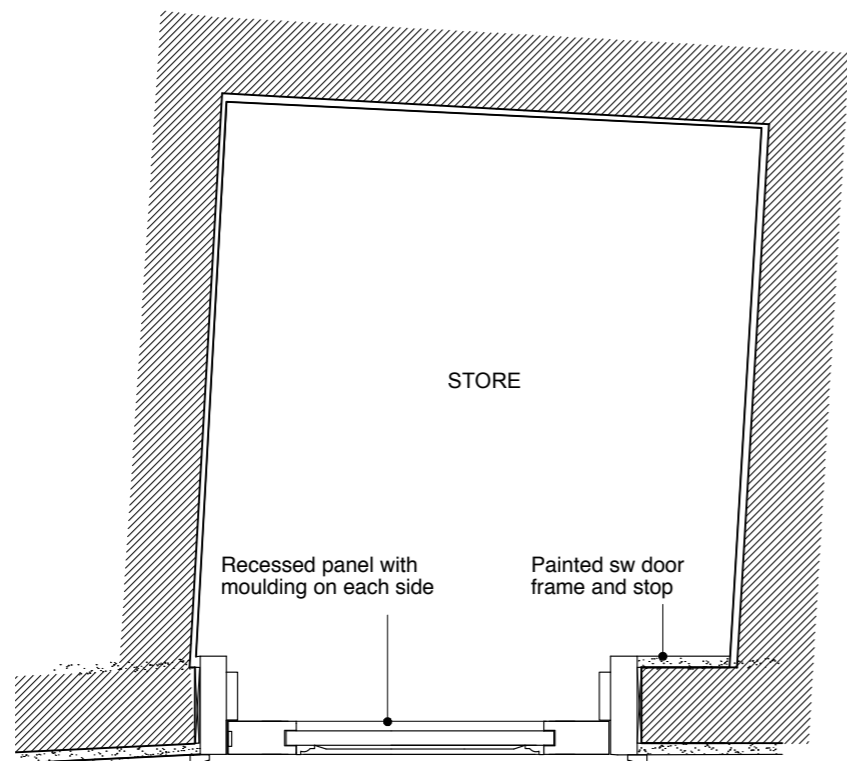

DB.09 DOOR JAMB
(Scale 1:10)

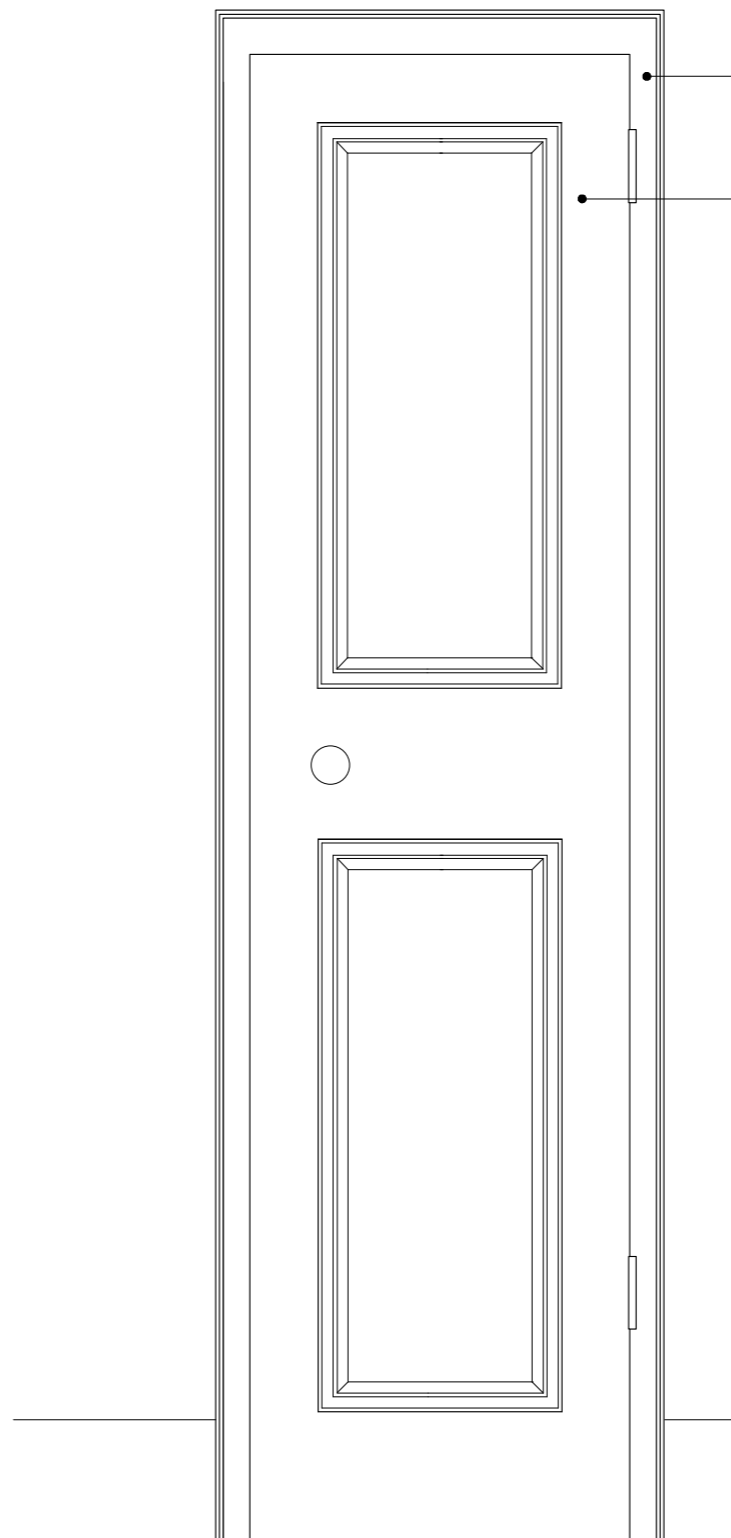

DB.09 (Scale 1:10)

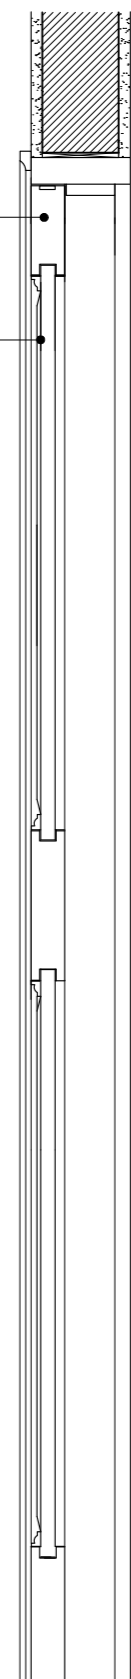

SECTION THROUGH
DB.09 (Scale 1:10)

Painted sw door
frame and stop

New panelled
door with
recessed panels
and moulding
detail as below

GENERAL NOTES:
DO NOT SCALE FROM THIS
DRAWING.
ALL DIMENSIONS MUST BE
CHECKED ON SITE AND ANY
DISCREPANCIES VERIFIED WITH
THE ARCHITECT.

CLIENT
**MR AND MRS
MACDONAGH**

JOB TITLE
**30 GREAT JAMES ST.
LONDON
WC1N 3EY**

DRAWING TITLE
**NEW INTERNAL
DOORS DB.09**

SCALE	DATE
1:10@A3	09.14


FT ARCHITECTS LTD


Hamilton House
Mabledon Place
Bloomsbury
WC1H 9BB

020 7953 0388


www.ftarchitects.co.uk

DRAWING No.	REVISION
241_50_06	

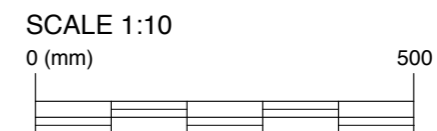


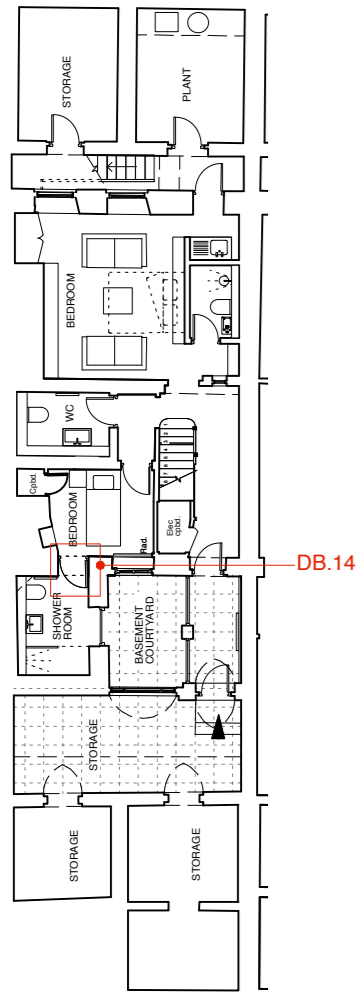

KEY PLAN 1:200

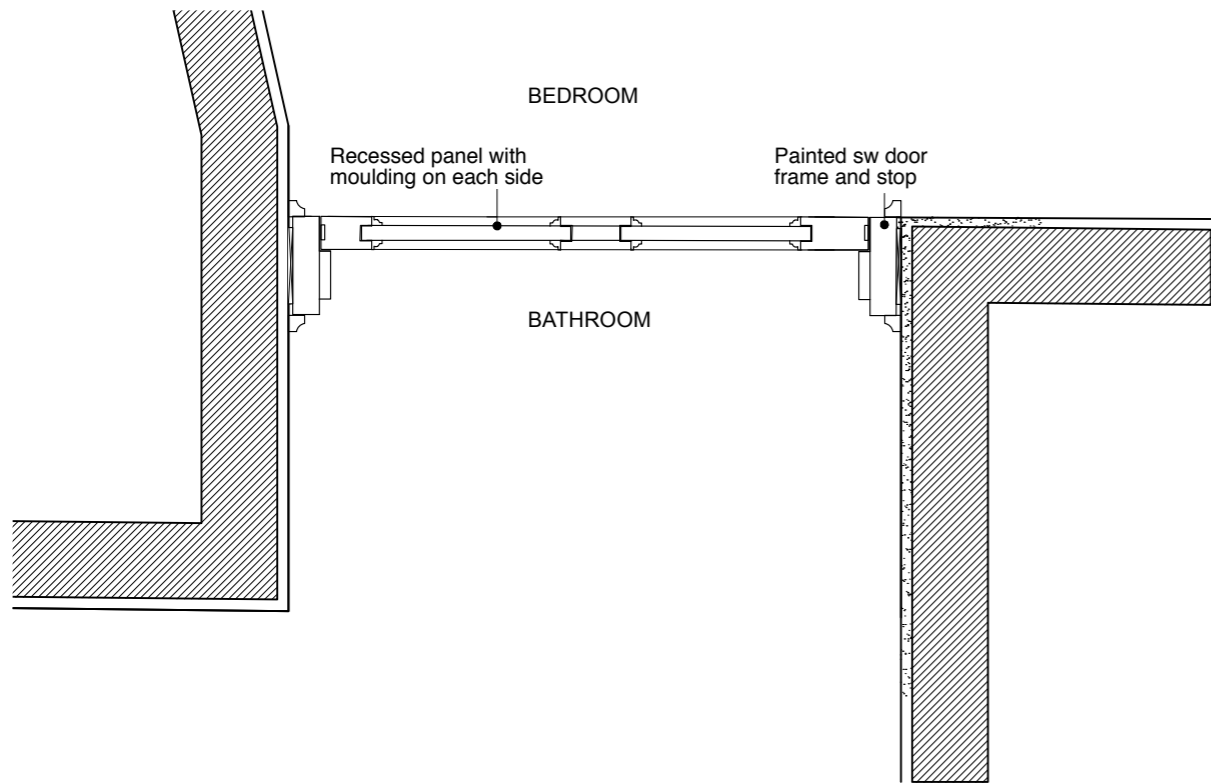


NEW DB.14 JAMB
(Scale 1:10)

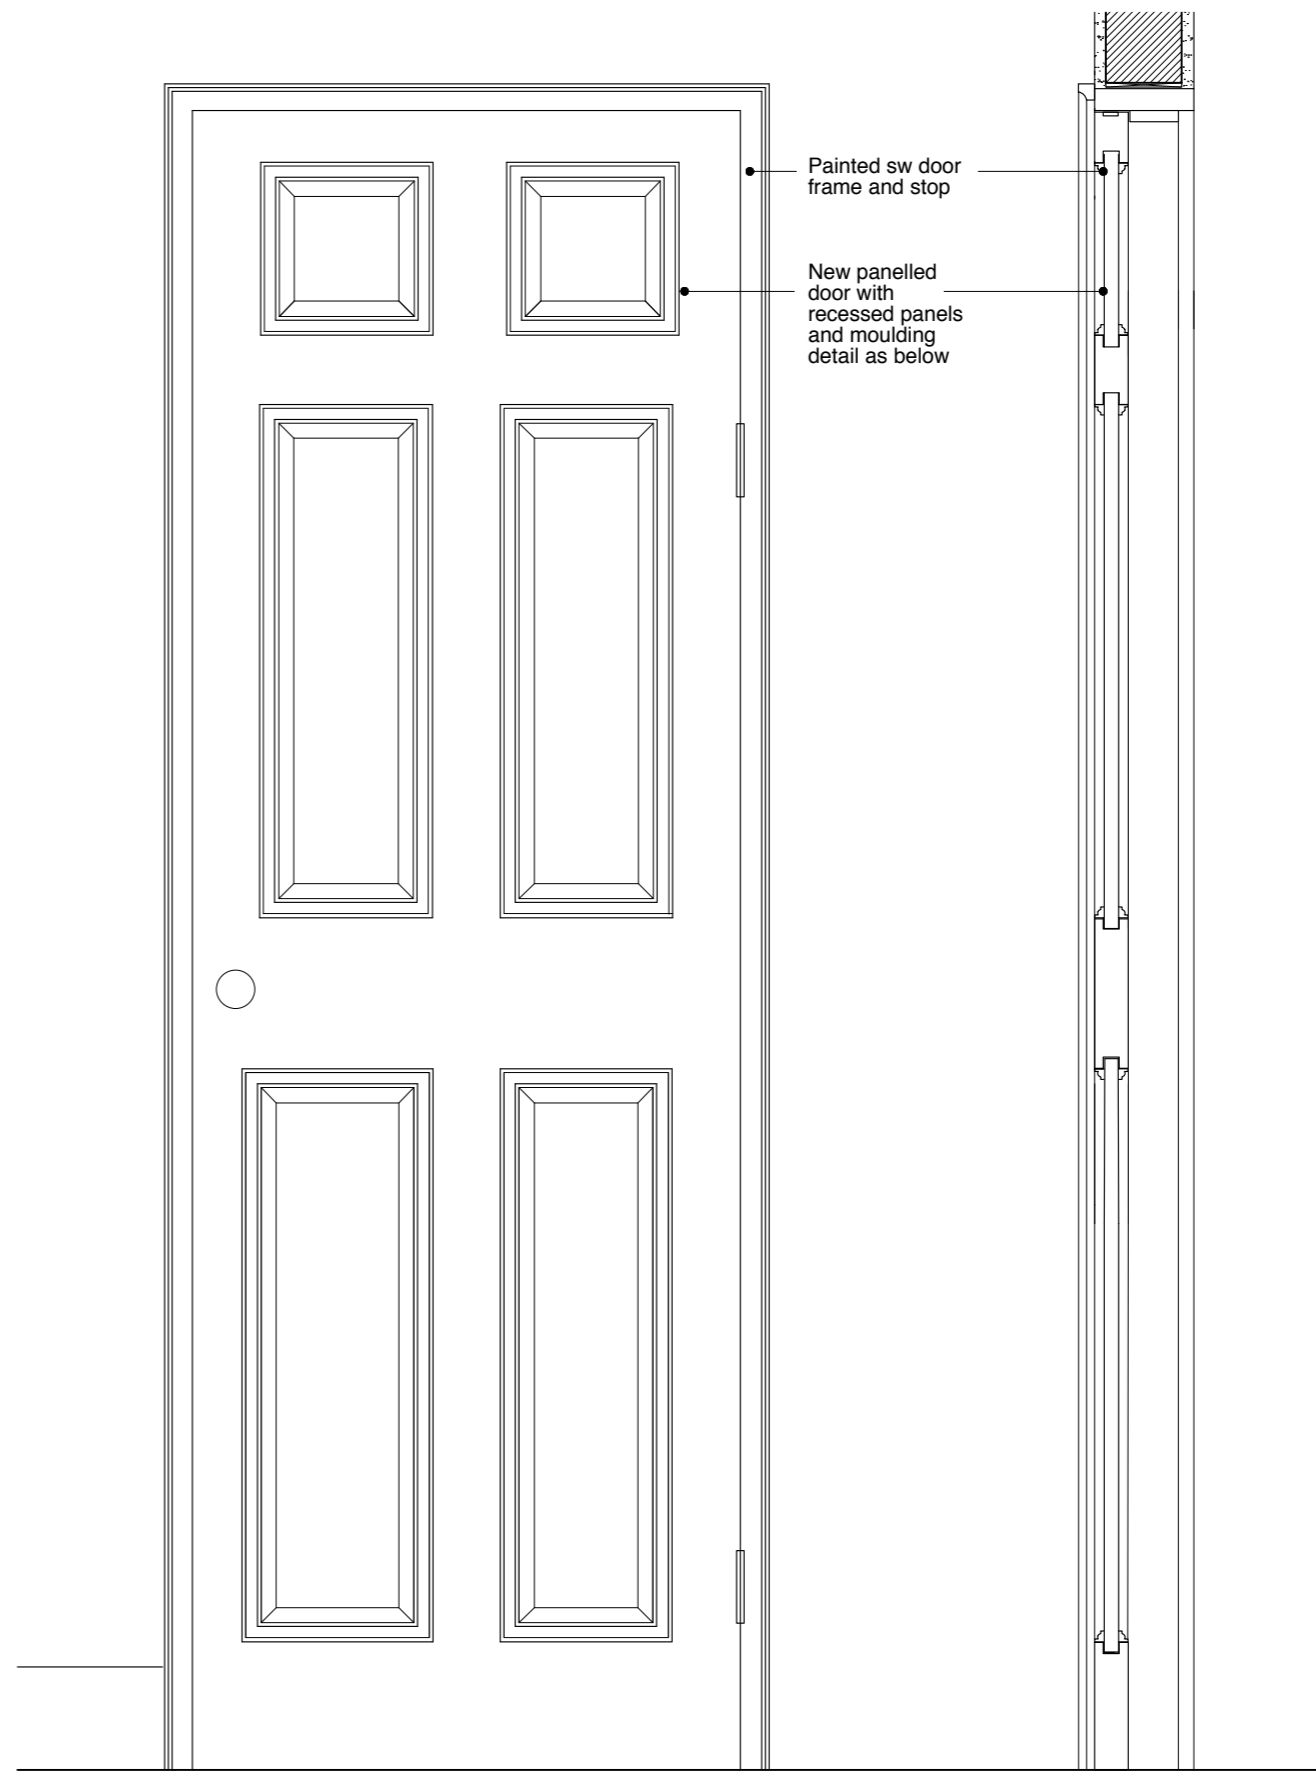

DB.14 DOOR (Scale 1:10)

SECTION THROUGH
DB.14 (Scale 1:10)

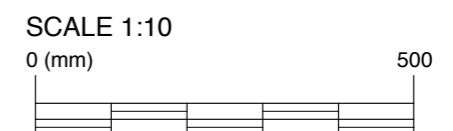

GENERAL NOTES:
DO NOT SCALE FROM THIS DRAWING.
ALL DIMENSIONS MUST BE CHECKED ON SITE AND ANY DISCREPANCIES VERIFIED WITH THE ARCHITECT.

CLIENT

**MR AND MRS
MACDONAGH**

JOB TITLE

**30 GREAT JAMES ST.
LONDON
WC1N 3EY**

DRAWING TITLE

**NEW INTERNAL
DOORS DB.14**

SCALE

1:10@A3

DATE

09.14

FT ARCHITECTS LTD

Hamilton House
Mabledon Place
Bloomsbury
WC1H 9BB


020 7953 0388

www.ftarchitects.co.uk


DRAWING No.

241_50_07

REVISION

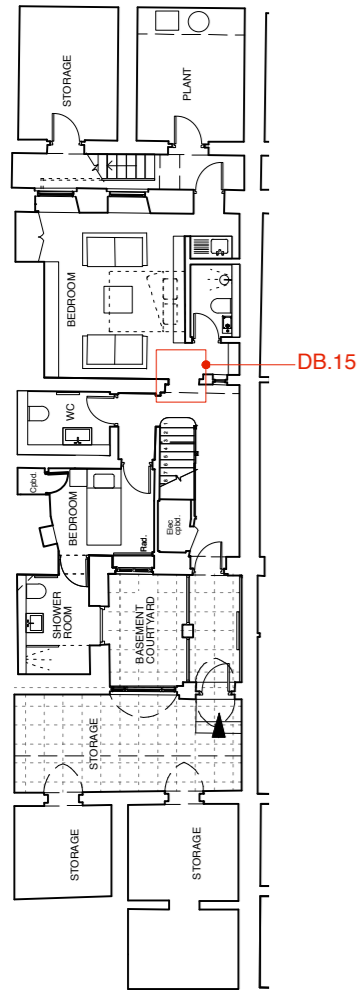


KEY PLAN 1:200

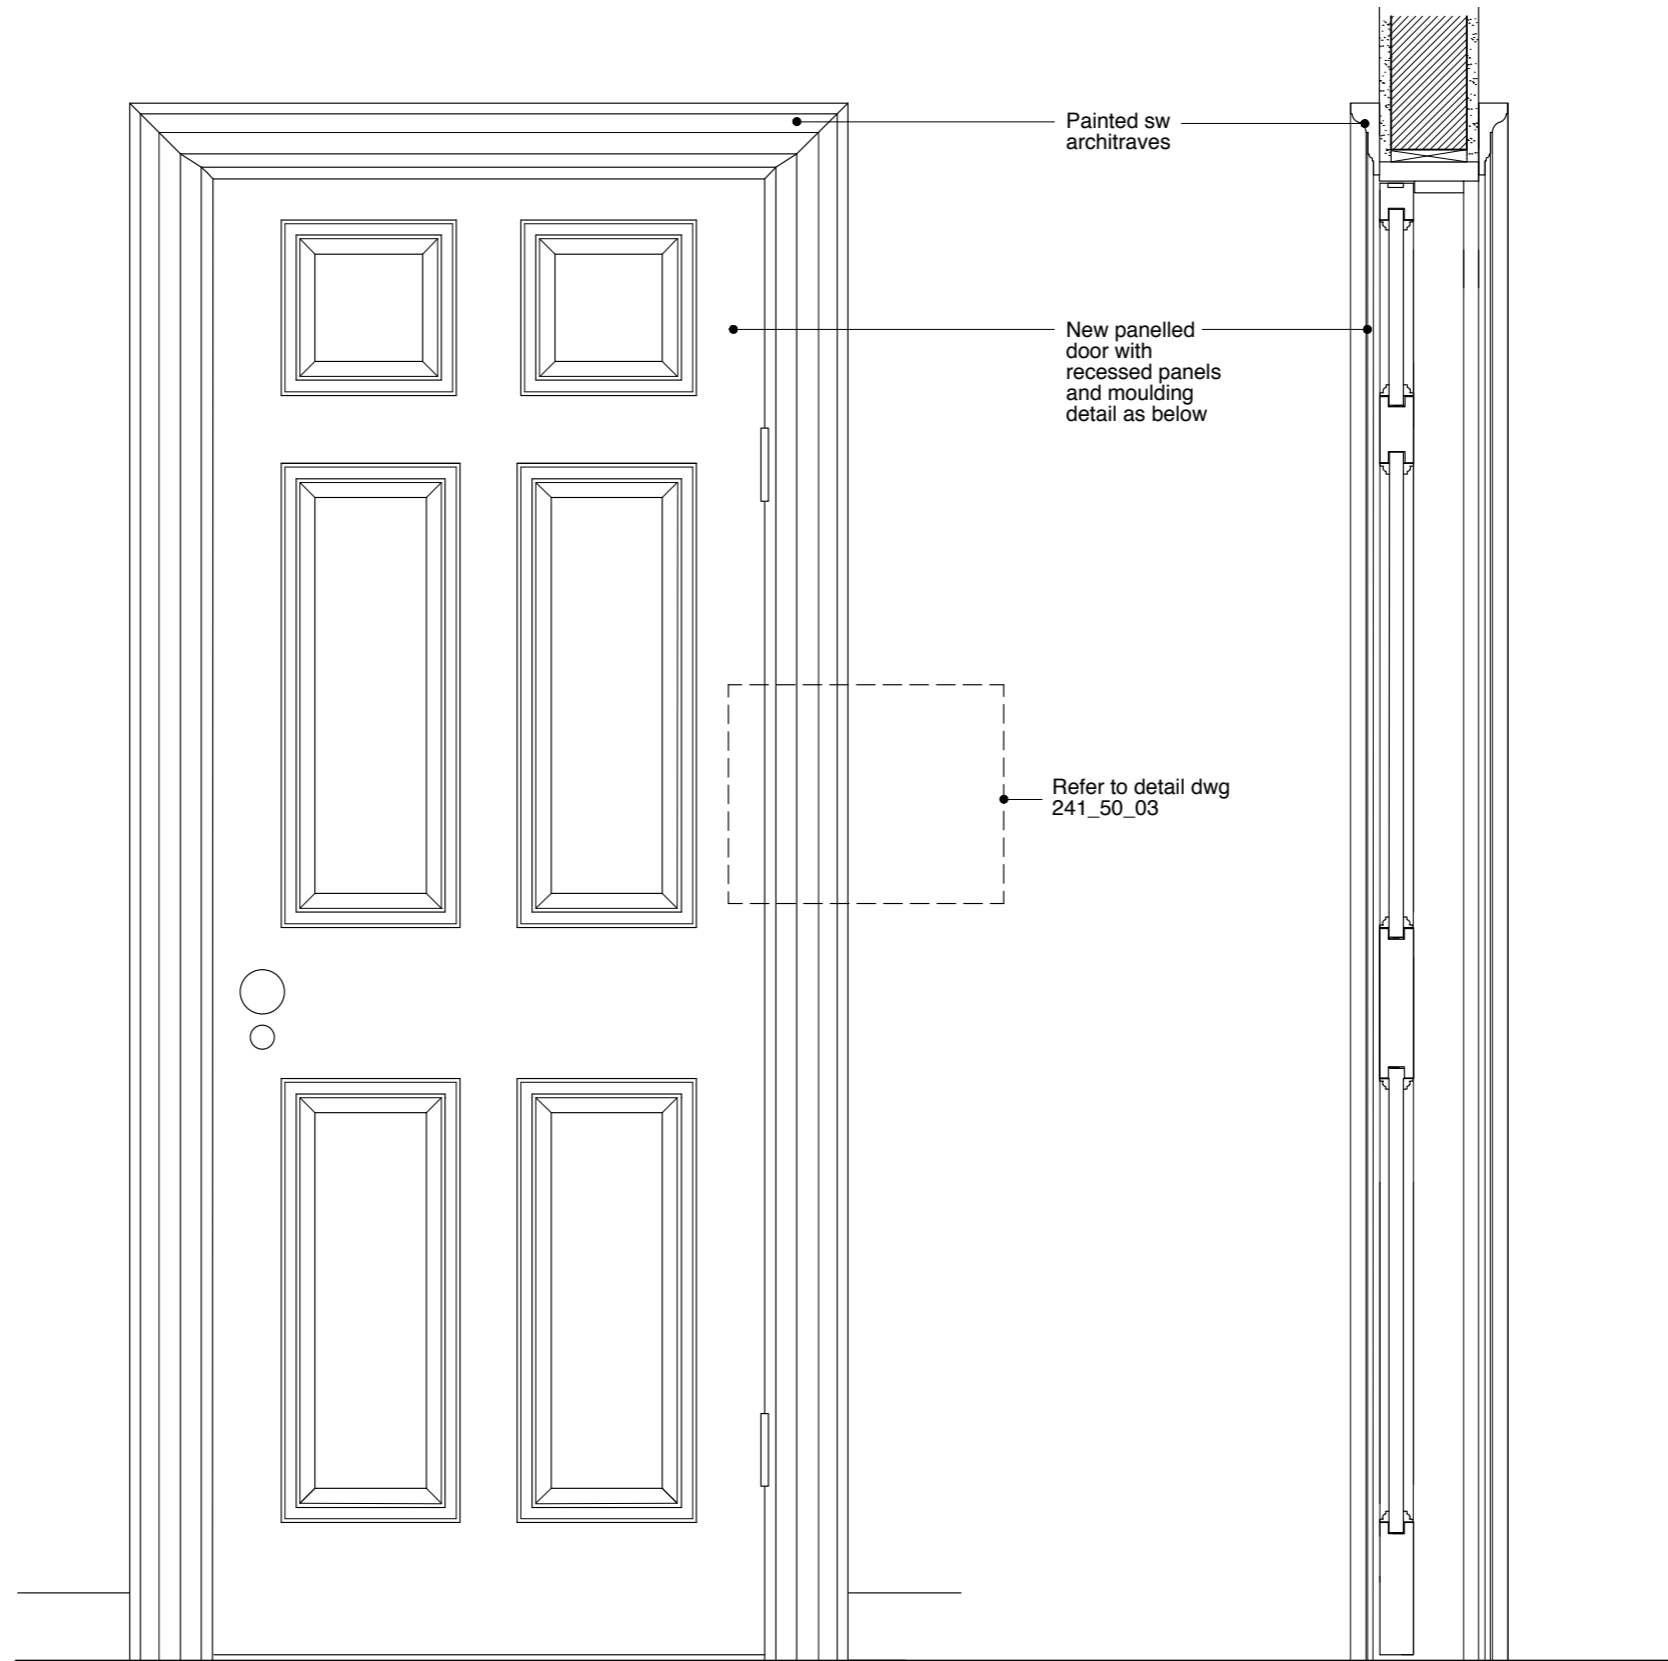


DB.15 DOORS
(Scale 1:10)

SECTION THROUGH
DB.15 DOOR
(Scale 1:10)

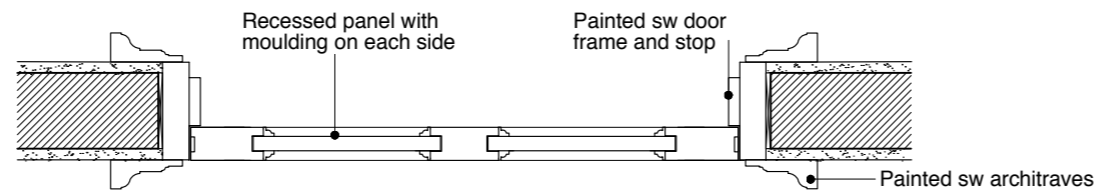

DB.15 DOOR JAMB
(Scale 1:10)

SCALE 1:10
0 (mm)

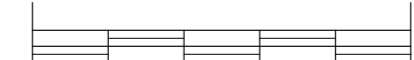

GENERAL NOTES:
DO NOT SCALE FROM THIS DRAWING.
ALL DIMENSIONS MUST BE CHECKED ON SITE AND ANY DISCREPANCIES VERIFIED WITH THE ARCHITECT.

CLIENT

**MR AND MRS
MACDONAGH**

JOB TITLE

**30 GREAT JAMES ST.
LONDON
WC1N 3EY**

DRAWING TITLE

**NEW INTERNAL
DOORS DB.15**

SCALE

1:10@A3

DATE

09.14

FT ARCHITECTS LTD

Hamilton House
Mabledon Place
Bloomsbury
WC1H 9BB


020 7953 0388

www.ftarchitects.co.uk


DRAWING No.

241_50_08


REVISION

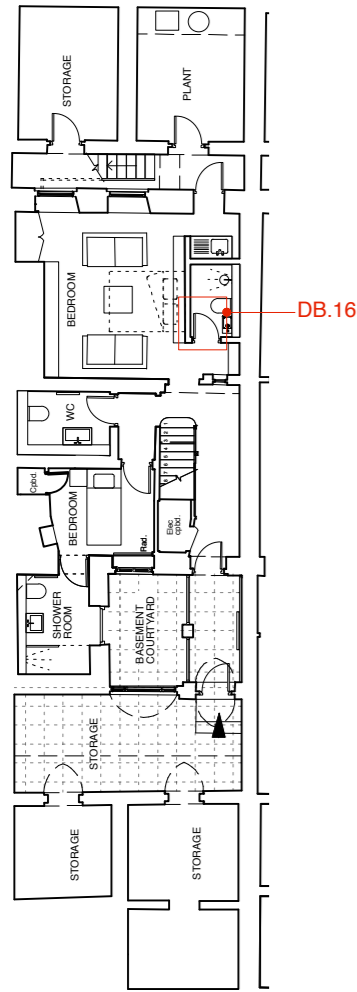

KEY PLAN 1:200

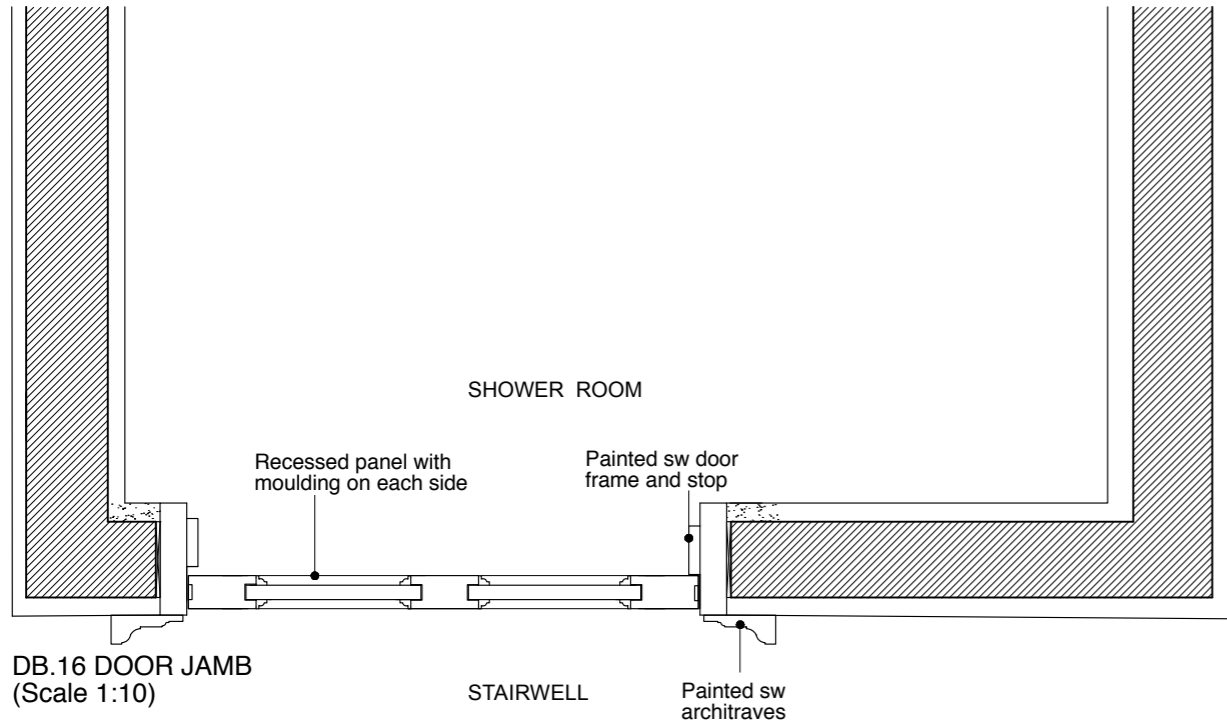

DB.16 DOOR JAMB
(Scale 1:10)

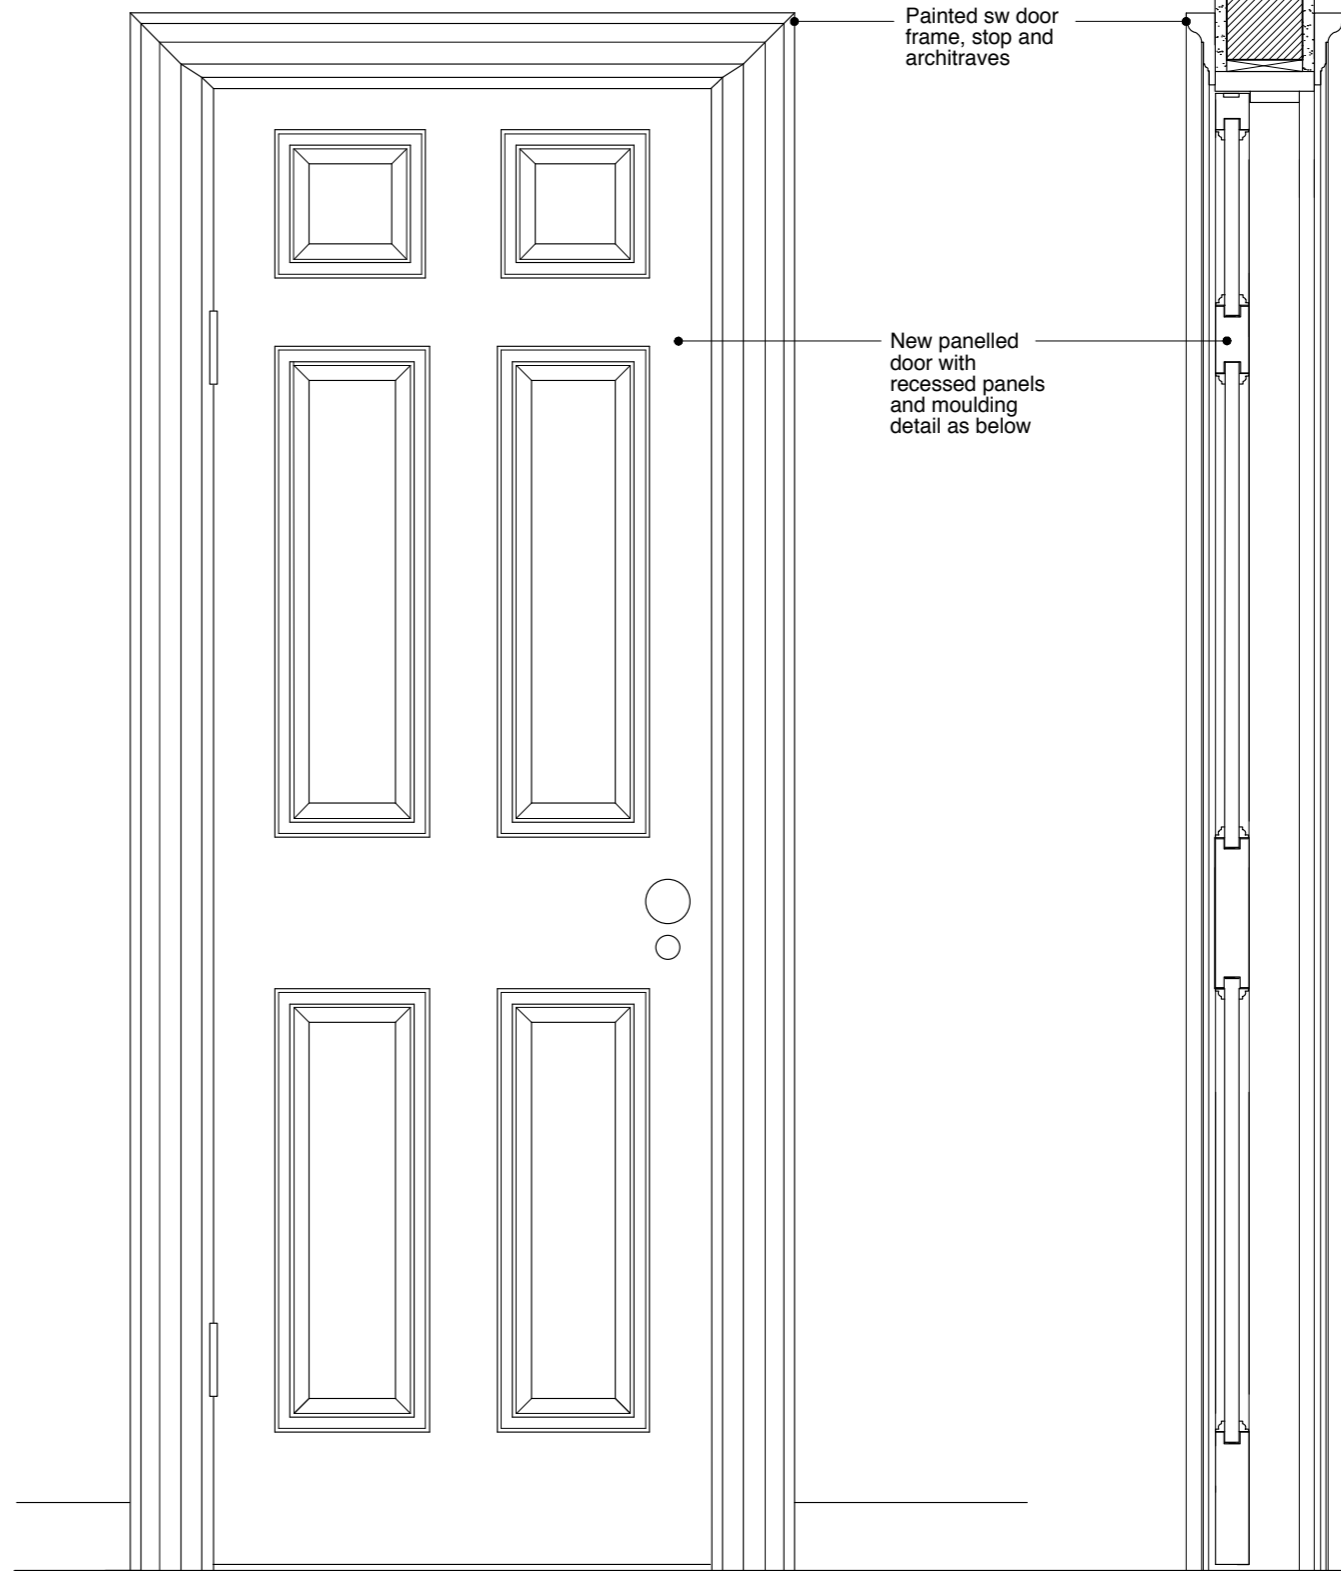


DB.16 DOORS (Scale 1:10)

SECTION THROUGH
DB.16 DOORS
(Scale 1:10)

SCALE 1:10

0 (mm)

500

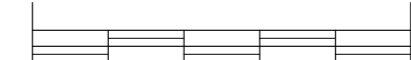

GENERAL NOTES:

DO NOT SCALE FROM THIS DRAWING.

ALL DIMENSIONS MUST BE CHECKED ON SITE AND ANY DISCREPANCIES VERIFIED WITH THE ARCHITECT.

CLIENT

**MR AND MRS
MACDONAGH**

JOB TITLE

**30 GREAT JAMES ST.
LONDON
WC1N 3EY**

DRAWING TITLE

**NEW INTERNAL
DOORS DB.16**

SCALE

1:10@A3

DATE

09.14

FT ARCHITECTS LTD

Hamilton House
Mabledon Place
Bloomsbury
WC1H 9BB


020 7953 0388

www.ftarchitects.co.uk

DRAWING No.

241_50_09

REVISION

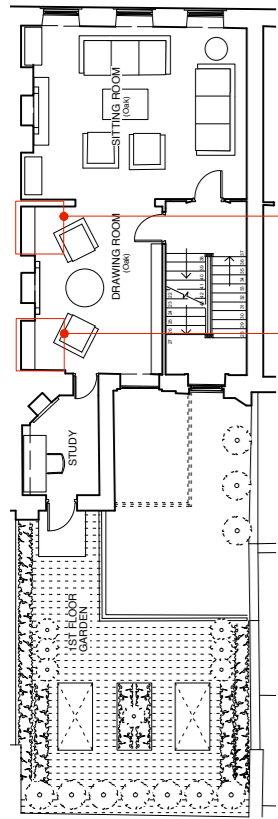


Cupboard doors

Cupboard doors

KEY PLAN 1:200

SCALE 1:10

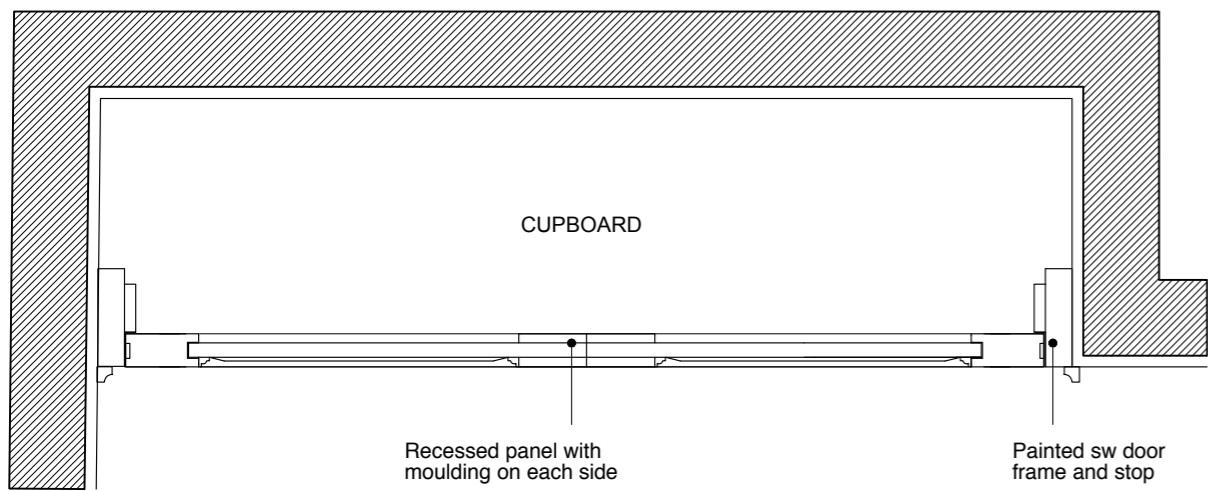


Recessed panel with
moulding on each side

Painted sw door
frame and stop

NEW DRAWING ROOM CUPBOARD DOORS
JAMB (Scale 1:10)

NEAR RIGHT:
NEW DRAWING ROOM CUPBOARD
DOORS (Scale 1:10)

FAR RIGHT:
SECTION THROUGH DRAWING ROOM
CUPBOARD DOORS (Scale 1:10)

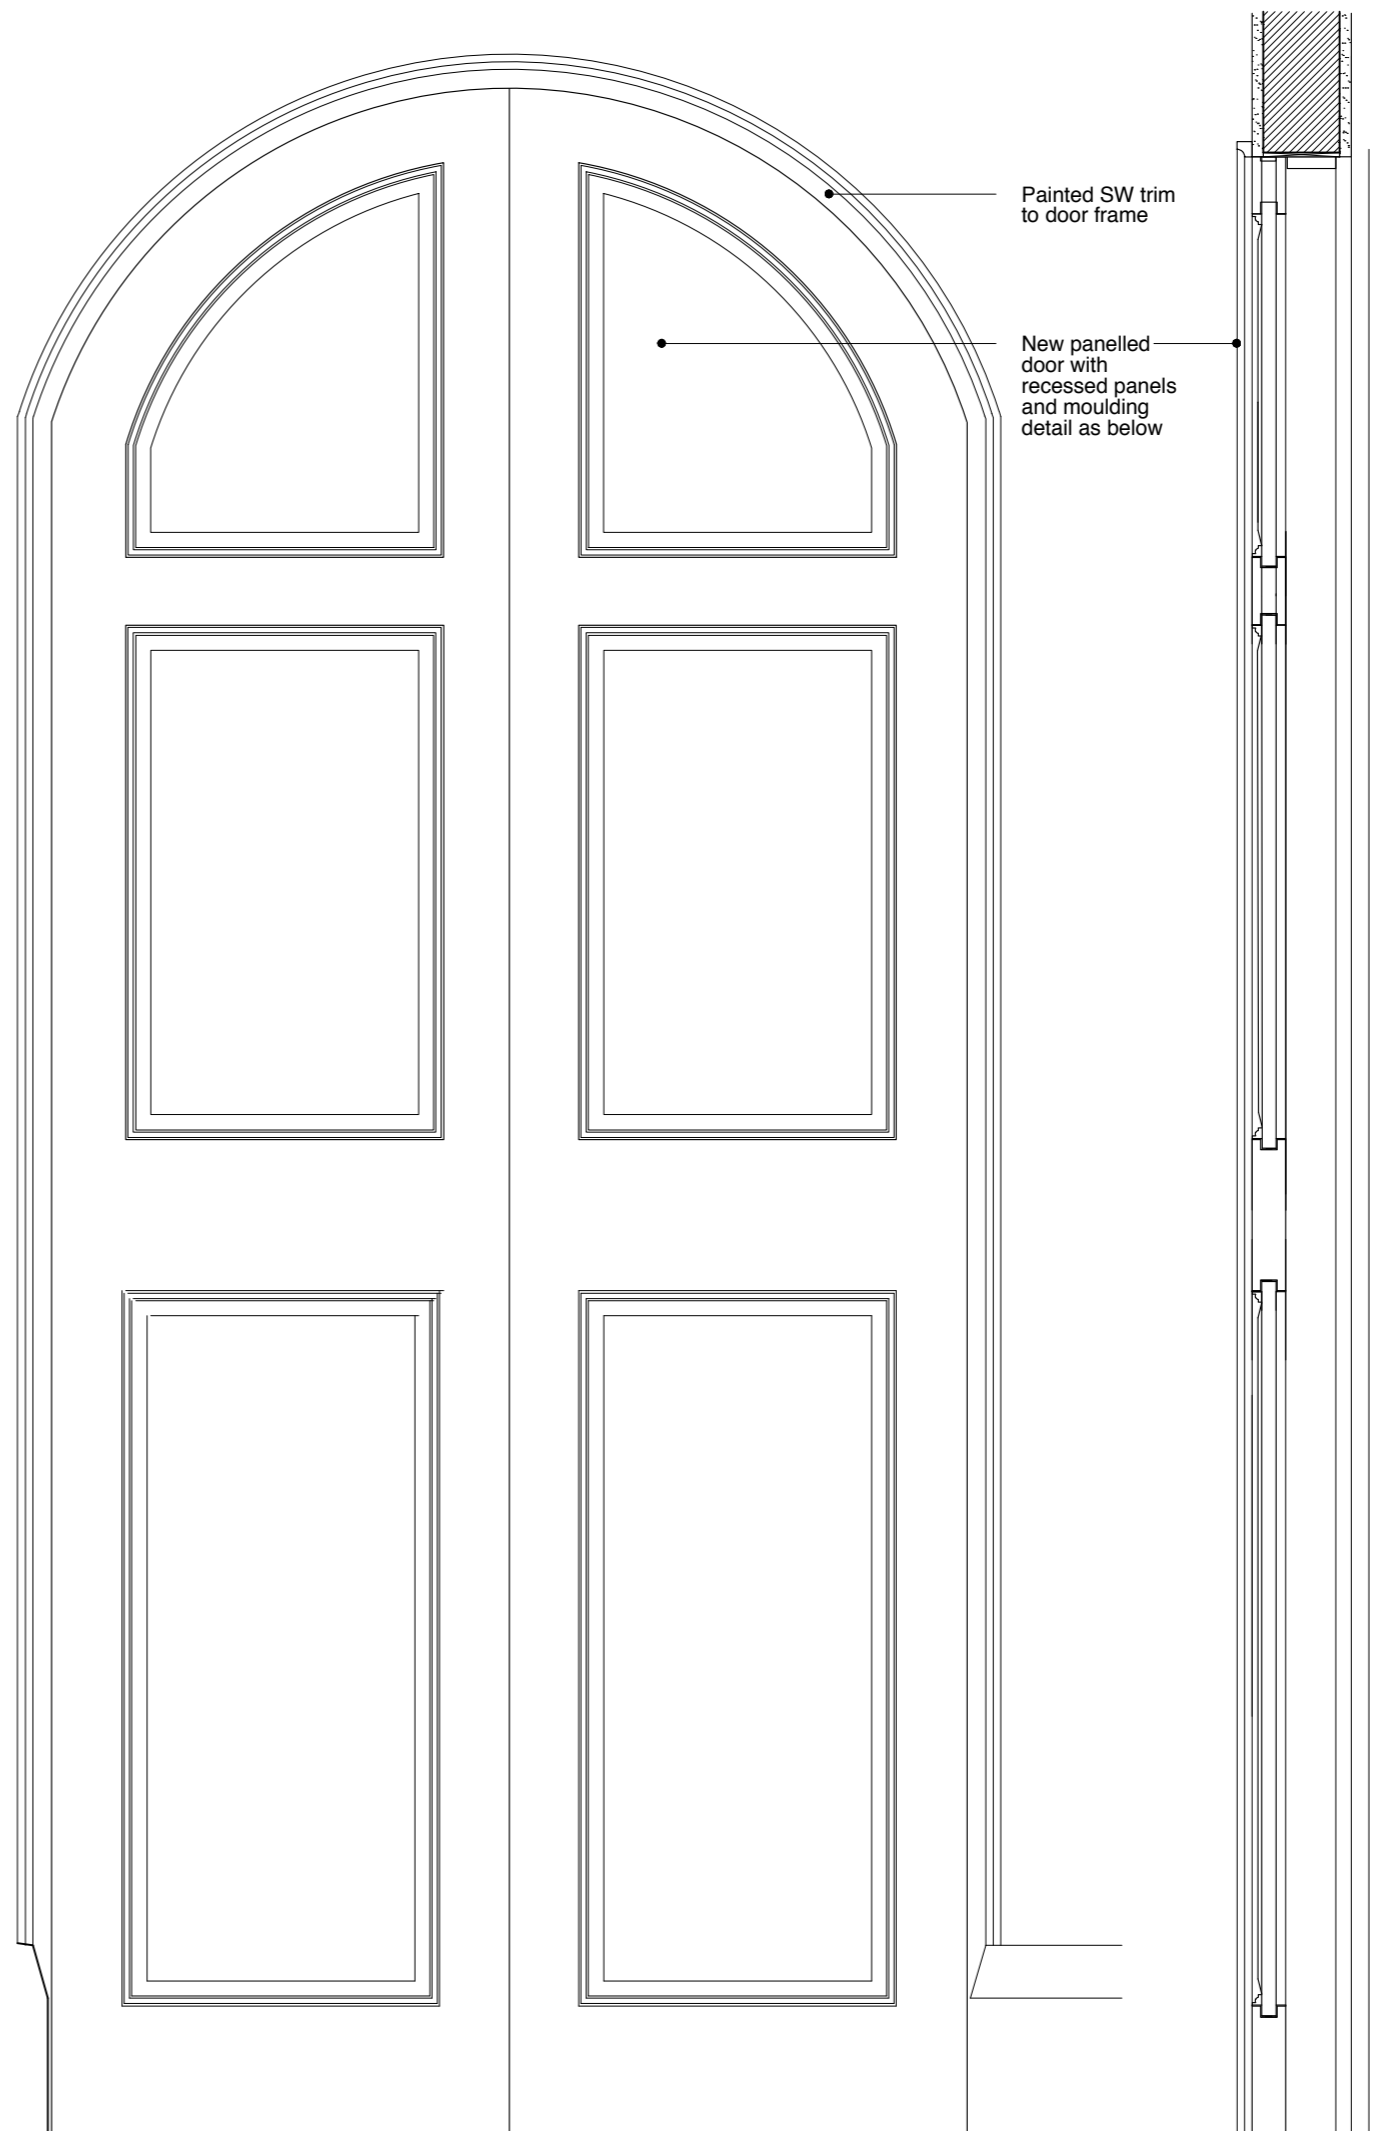

Painted SW trim
to door frame

New panelled
door with
recessed panels
and moulding
detail as below

GENERAL NOTES:

DO NOT SCALE FROM THIS
DRAWING.

ALL DIMENSIONS MUST BE
CHECKED ON SITE AND ANY
DISCREPANCIES VERIFIED WITH
THE ARCHITECT.

CLIENT

**MR AND MRS
MACDONAGH**

JOB TITLE

**30 GREAT JAMES ST.
LONDON
WC1N 3EY**

DRAWING TITLE

**FIRST FLOOR
DRAWING ROOM
CUPBOARD DOORS**

SCALE

1:10@A3

DATE

09.14

FT ARCHITECTS LTD

Hamilton House
Mabledon Place
Bloomsbury
WC1H 9BB


020 7953 0388

www.ftarchitects.co.uk

DRAWING No.



REVISION

241_50_10

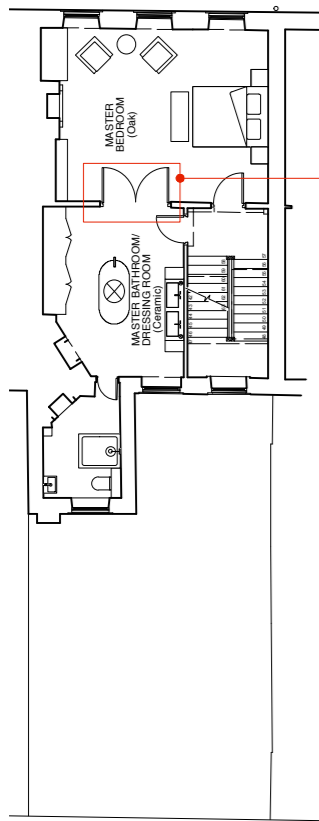

KEY PLAN 1:200

Refer to detail drawing 241_50_03

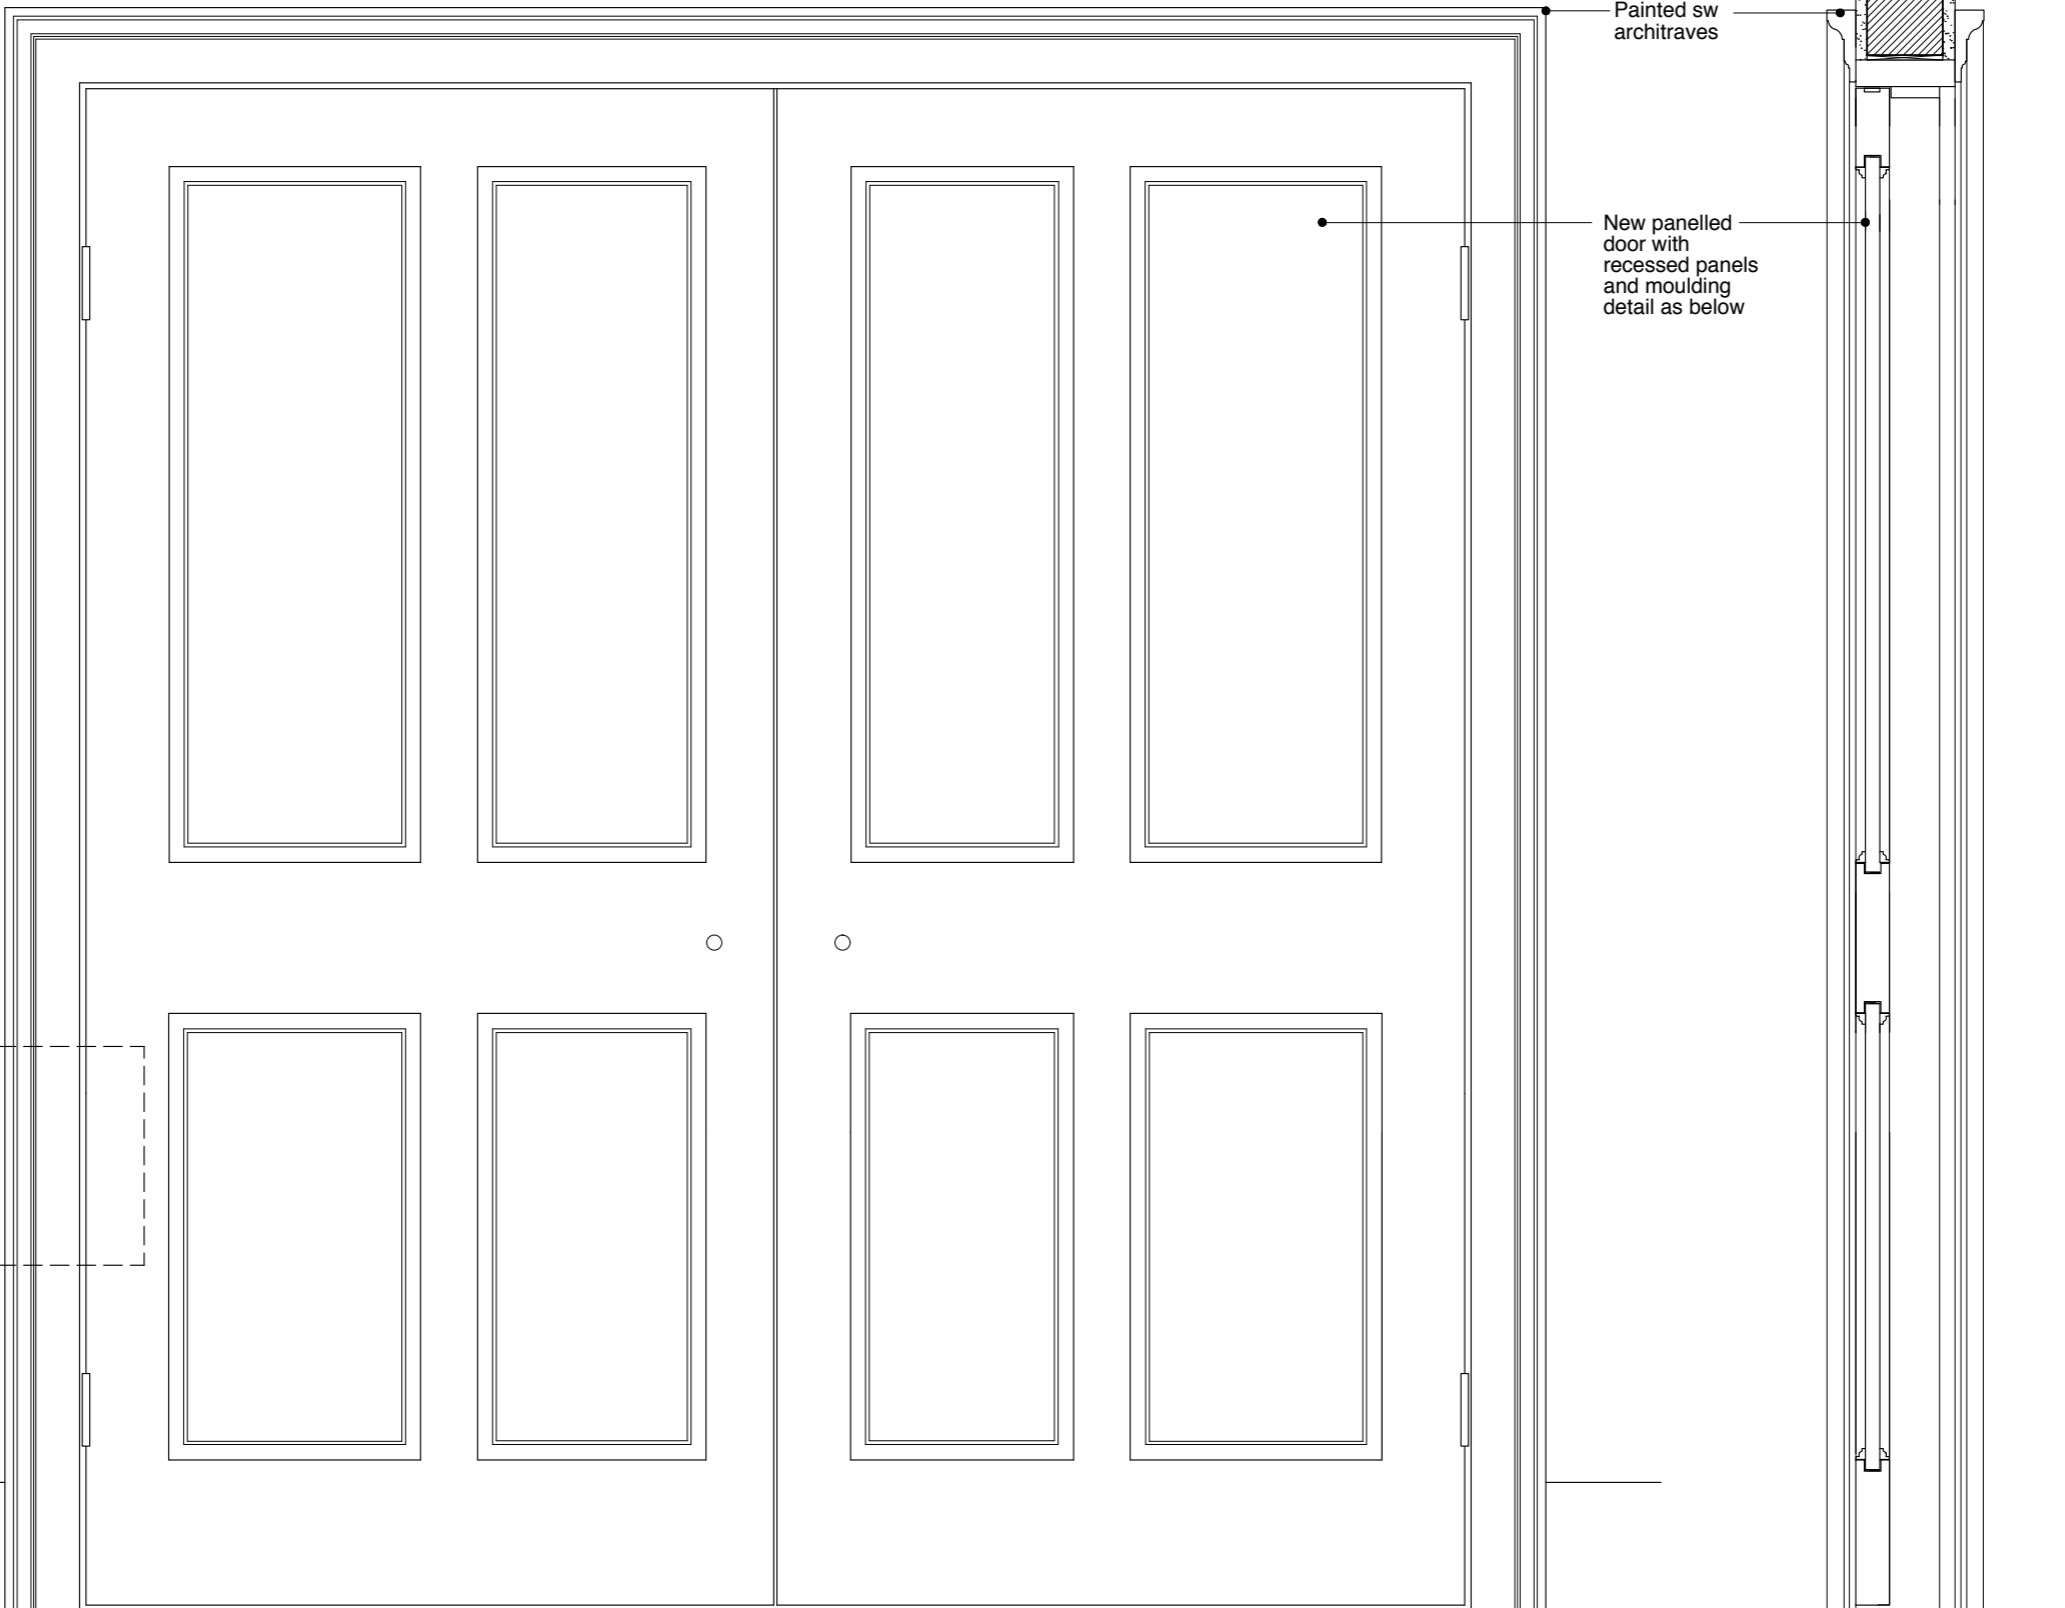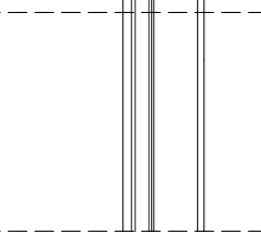


Painted sw architraves

New panelled door with recessed panels and moulding detail as below

DETAIL 1:
NEW INTERNAL DOUBLE DOORS
(Scale 1:10)

DETAIL 2:
SECTION THROUGH NEW
INTERNAL DOUBLE DOORS
(Scale 1:10)

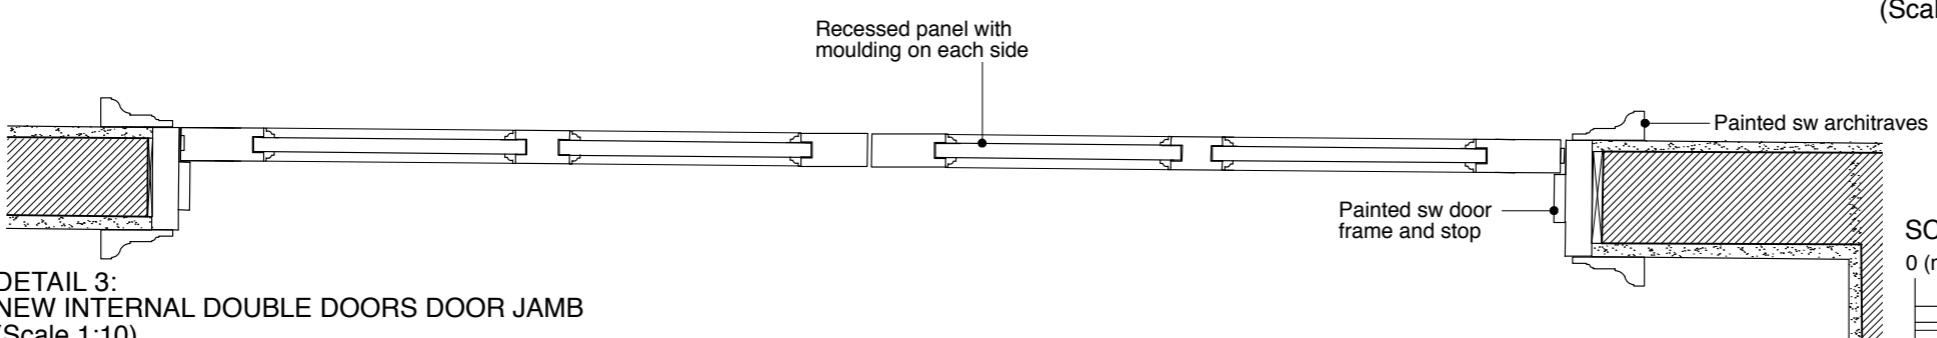

DETAIL 3:
NEW INTERNAL DOUBLE DOORS DOOR JAMB
(Scale 1:10)



GENERAL NOTES:
DO NOT SCALE FROM THIS DRAWING.
ALL DIMENSIONS MUST BE CHECKED ON SITE AND ANY DISCREPANCIES VERIFIED WITH THE ARCHITECT.

CLIENT
**MR AND MRS
MACDONAGH**


JOB TITLE
**30 GREAT JAMES ST.
LONDON
WC1N 3EY**

DRAWING TITLE
**NEW INTERNAL
DOORS D2.05**

SCALE 1:10@A3	DATE 09.14
-------------------------	----------------------


FT ARCHITECTS LTD
Hamilton House
Mabledon Place
Bloomsbury
WC1H 9BB
020 7953 0388
www.ftarchitects.co.uk

DRAWING No.	REVISION
241_50_11	

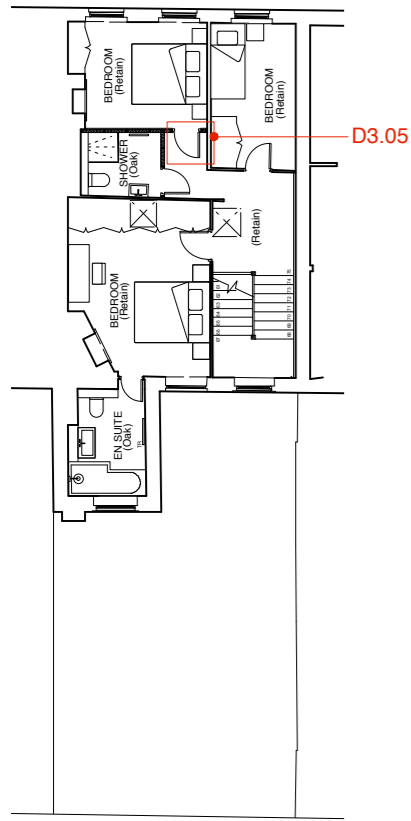


KEY PLAN 1:200

SCALE 1:10

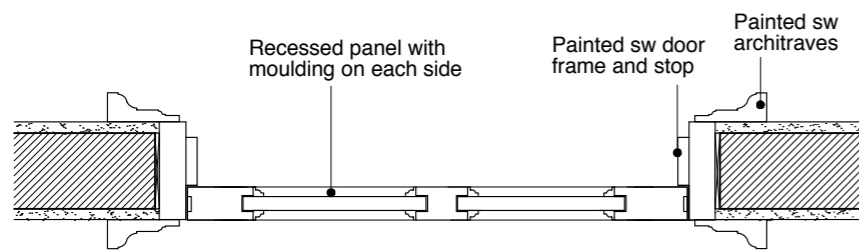

DETAIL 3:
NEW D3.05 DOOR JAMB
(Scale 1:10)

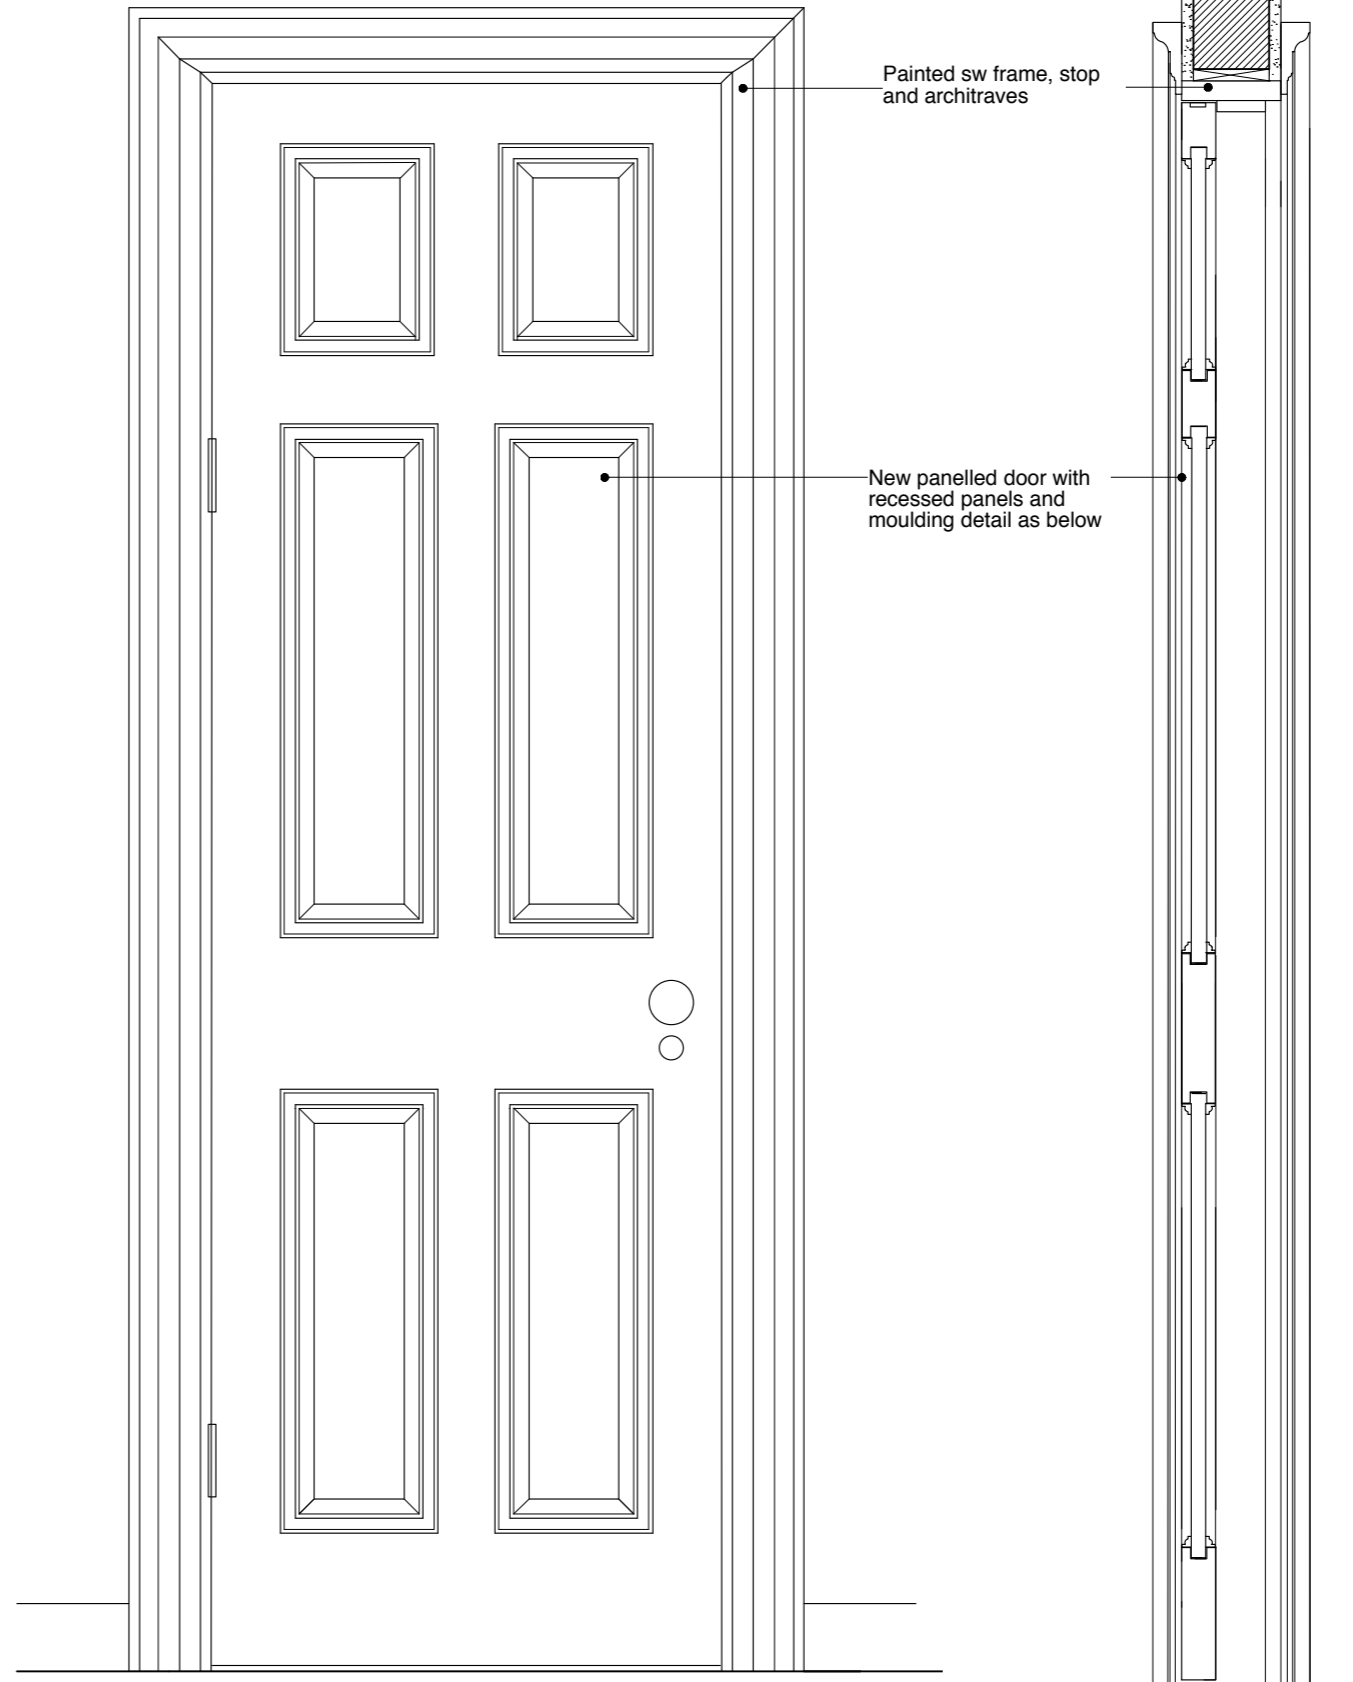

DETAIL 1:
NEW INTERNAL DOOR D3.05
(Scale 1:10)

DETAIL 2:
SECTION THROUGH DOOR
D3.05 (Scale 1:10)

GENERAL NOTES:

DO NOT SCALE FROM THIS DRAWING.

ALL DIMENSIONS MUST BE CHECKED ON SITE AND ANY DISCREPANCIES VERIFIED WITH THE ARCHITECT.

CLIENT

**MR AND MRS
MACDONAGH**

JOB TITLE

**30 GREAT JAMES ST.
LONDON
WC1N 3EY**

DRAWING TITLE

**NEW INTERNAL
DOORS D3.05**

SCALE

1:10@A3

DATE

09.14

FT ARCHITECTS LTD

Hamilton House
Mabledon Place
Bloomsbury
WC1H 9BB


020 7953 0388

www.ftarchitects.co.uk

DRAWING No.

REVISION

241_50_12

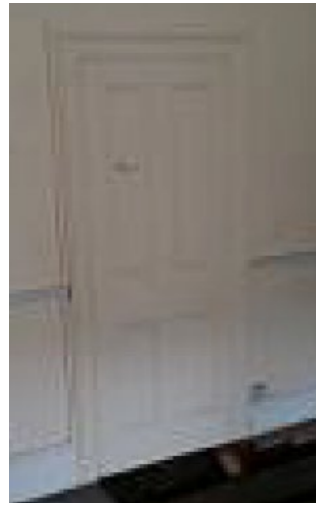

D2.03



D1.04 Remove



D2.03 Remove




D3.04 Infill glass panel



DB 13 Remove



DB 14 New door

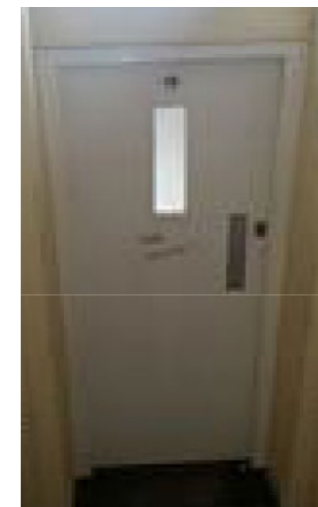

DG 1.01 Remove



DG 02 Remove



DG 03 Remove



DG 05 Remove



DG06 Remove



DG 09 Remove



DG 10 Internal Remove



DG 10 Remove



D3 02 Remove

DOORS TO BE REMOVED

GENERAL NOTES:
DO NOT SCALE FROM THIS DRAWING.
ALL DIMENSIONS MUST BE CHECKED ON SITE AND ANY DISCREPANCIES VERIFIED WITH THE ARCHITECT.

CLIENT
**MR AND MRS
MACDONAGH**

JOB TITLE
**30 GREAT JAMES ST.
LONDON
WC1N 3EY**

DRAWING TITLE
**DOORS TO BE
REMOVED**

SCALE
N/A

DATE
09/14


FT ARCHITECTS LTD

Hamilton House
Mabledon Place
Bloomsbury
WC1H 9BB

020 7953 0388


www.ftarchitects.co.uk

DRAWING No. REVISION
241_50_13 _

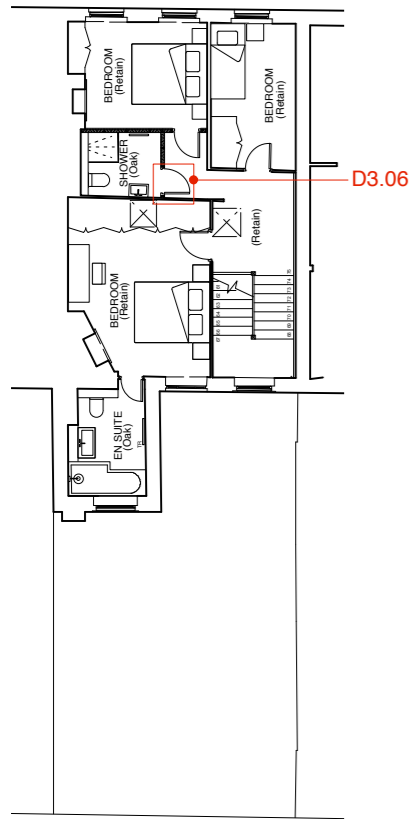


KEY PLAN 1:200

SCALE 1:10

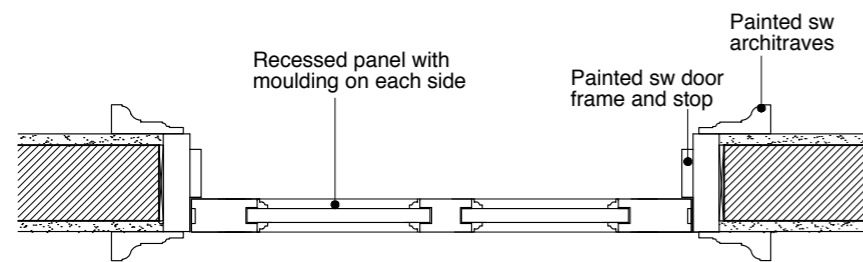

DETAIL 3:
NEW D3.05 DOOR JAMB
(Scale 1:10)

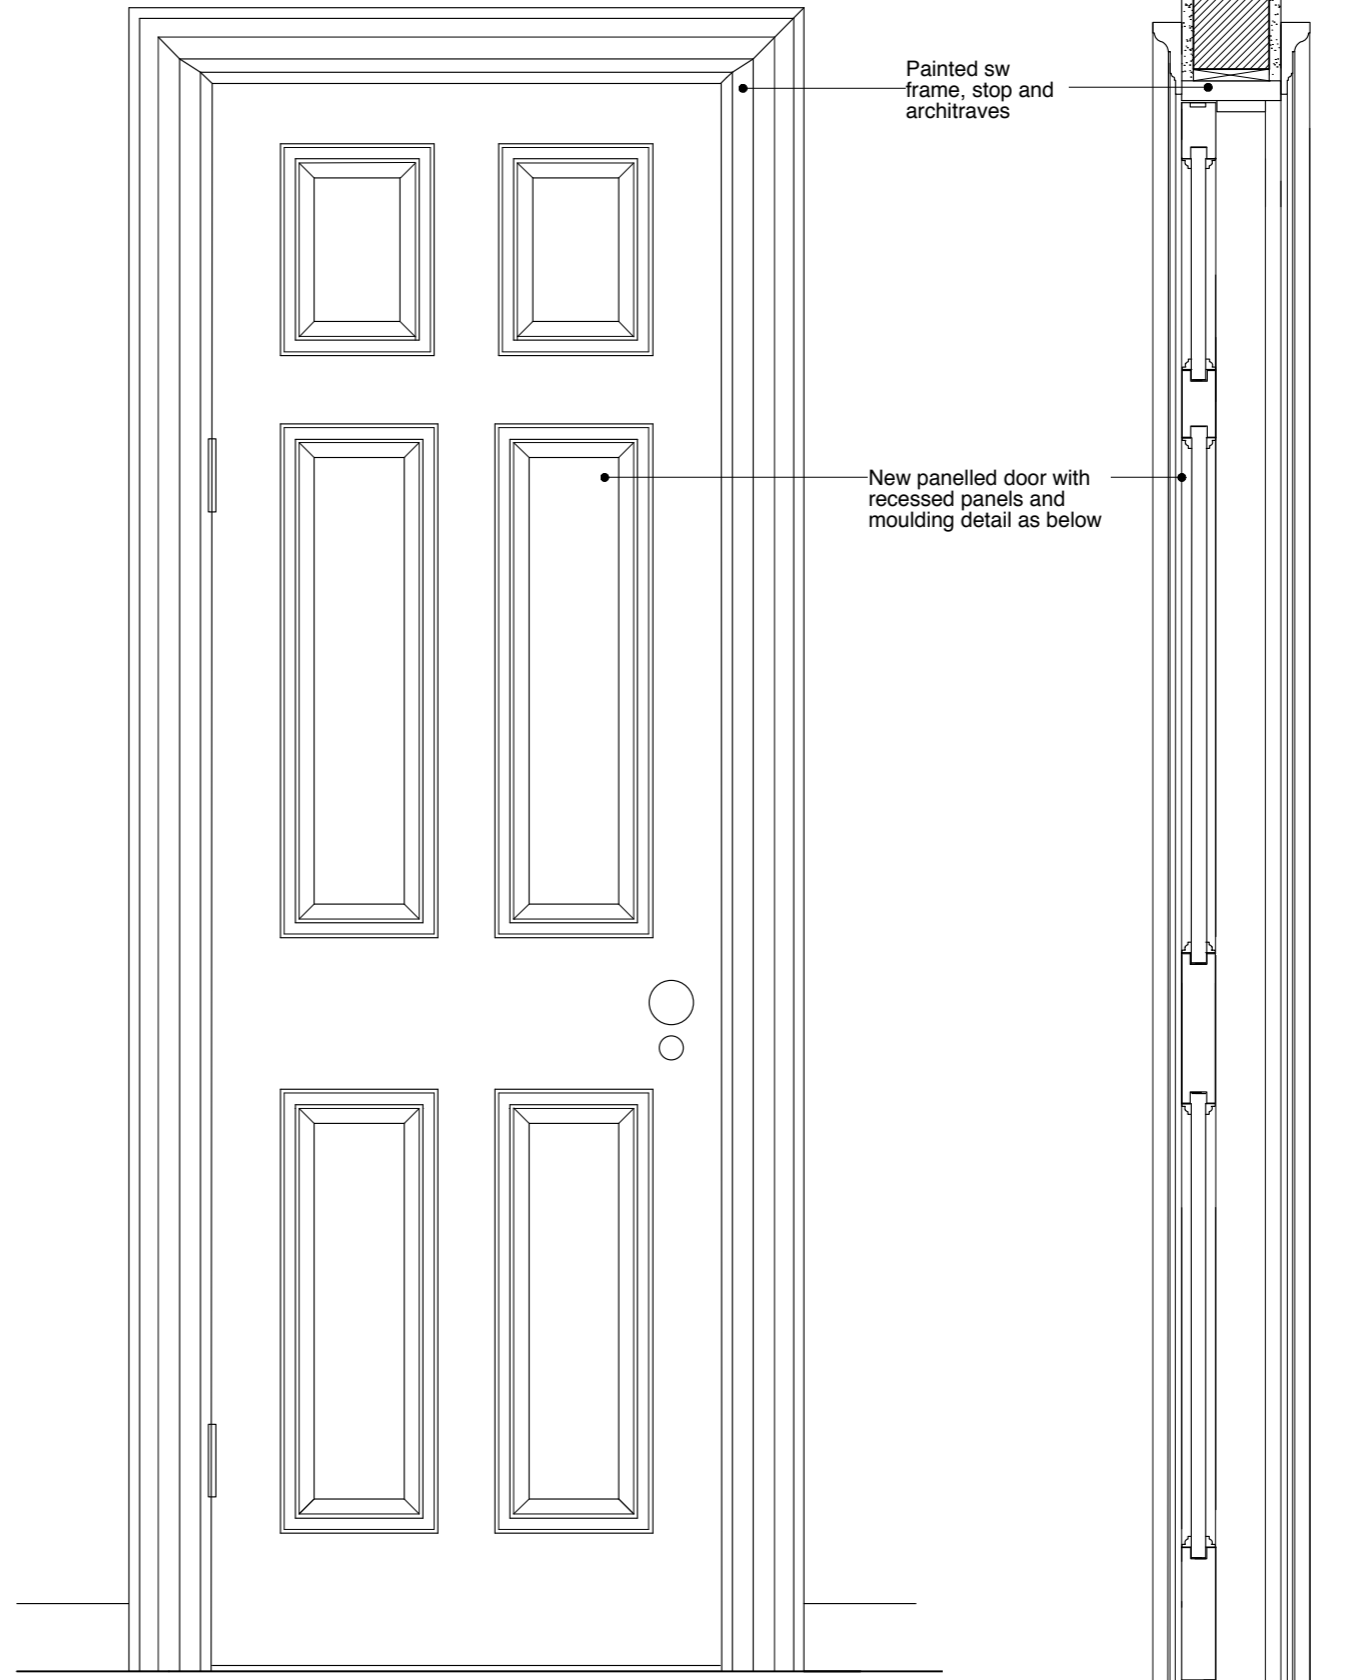

DETAIL 1:
NEW INTERNAL DOOR D3.05
(Scale 1:10)

DETAIL 2:
SECTION THROUGH DOOR
D3.05 (Scale 1:10)

GENERAL NOTES:
DO NOT SCALE FROM THIS DRAWING.
ALL DIMENSIONS MUST BE CHECKED ON SITE AND ANY DISCREPANCIES VERIFIED WITH THE ARCHITECT.

CLIENT

**MR AND MRS
MACDONAGH**

JOB TITLE

**30 GREAT JAMES ST.
LONDON
WC1N 3EY**

DRAWING TITLE

**NEW INTERNAL
DOORS D3.06**

SCALE

1:10@A3

DATE

09.14

FT ARCHITECTS LTD

Hamilton House
Mabledon Place
Bloomsbury
WC1H 9BB


020 7953 0388

www.ftarchitects.co.uk

DRAWING No.

REVISION

241_50_21

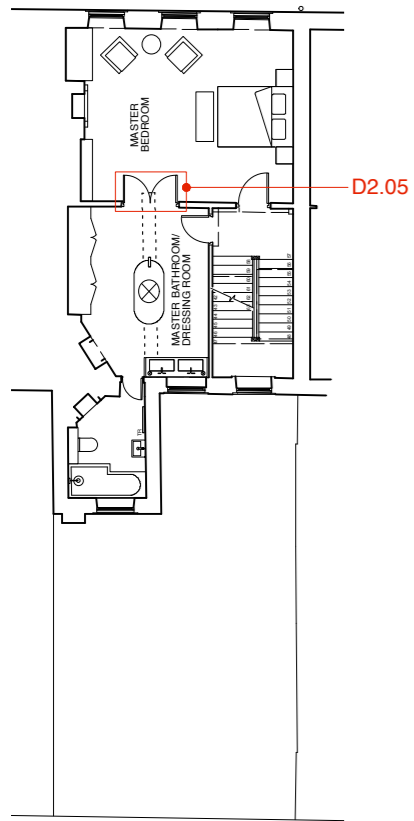

KEY PLAN 1:200




SCALE 1:10


0 (mm)

500

DETAIL 1:
NEW INTERNAL DOOR D2.05
(Scale 1:10)

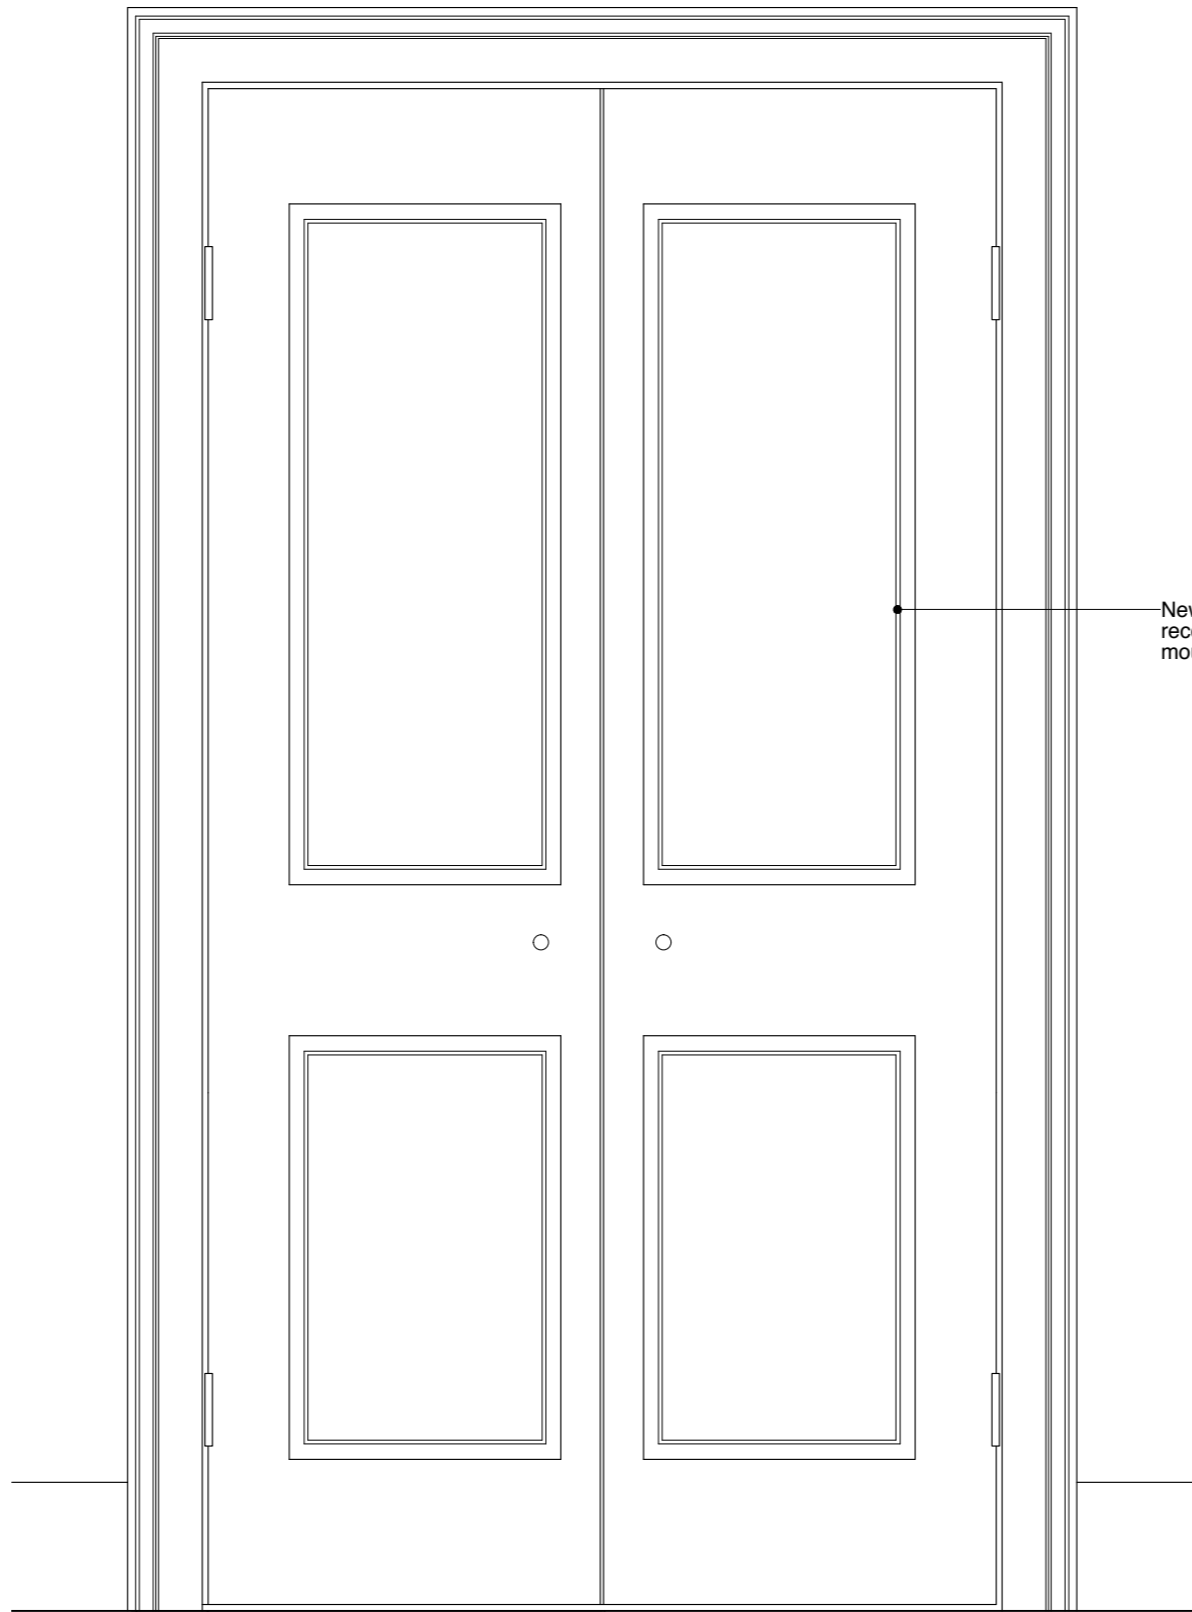


New panelled door with recessed panels and moulding detail as below

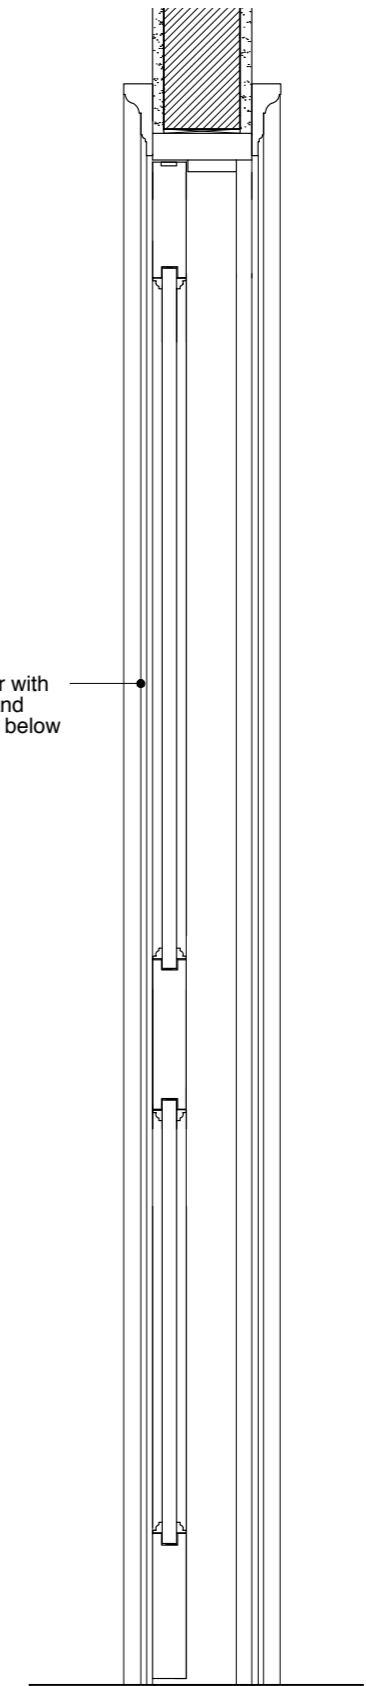

DETAIL 2:
SECTION THROUGH DOOR
D2.05 (Scale 1:10)

DETAIL 3:
NEW D2.05 DOOR JAMB
(Scale 1:10)

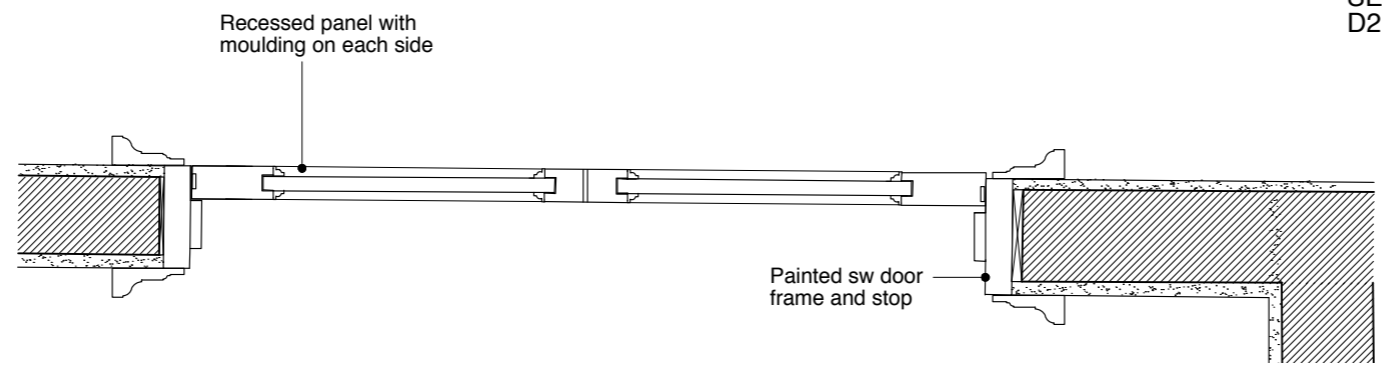

Recessed panel with moulding on each side

Painted sw door frame and stop

GENERAL NOTES:
DO NOT SCALE FROM THIS DRAWING.
ALL DIMENSIONS MUST BE CHECKED ON SITE AND ANY DISCREPANCIES VERIFIED WITH THE ARCHITECT.

CLIENT
**MR AND MRS
MACDONAGH**

JOB TITLE
**30 GREAT JAMES ST.
LONDON
WC1N 3EY**

DRAWING TITLE
**NEW INTERNAL
DOORS D2.05**

SCALE 1:10@A3	DATE 09.14
-------------------------	----------------------

FT ARCHITECTS LTD
Hamilton House
Mabledon Place
Bloomsbury
WC1H 9BB
020 7953 0388
www.ftarchitects.co.uk

DRAWING No.	REVISION
241_50_22	