


Section B-B existing

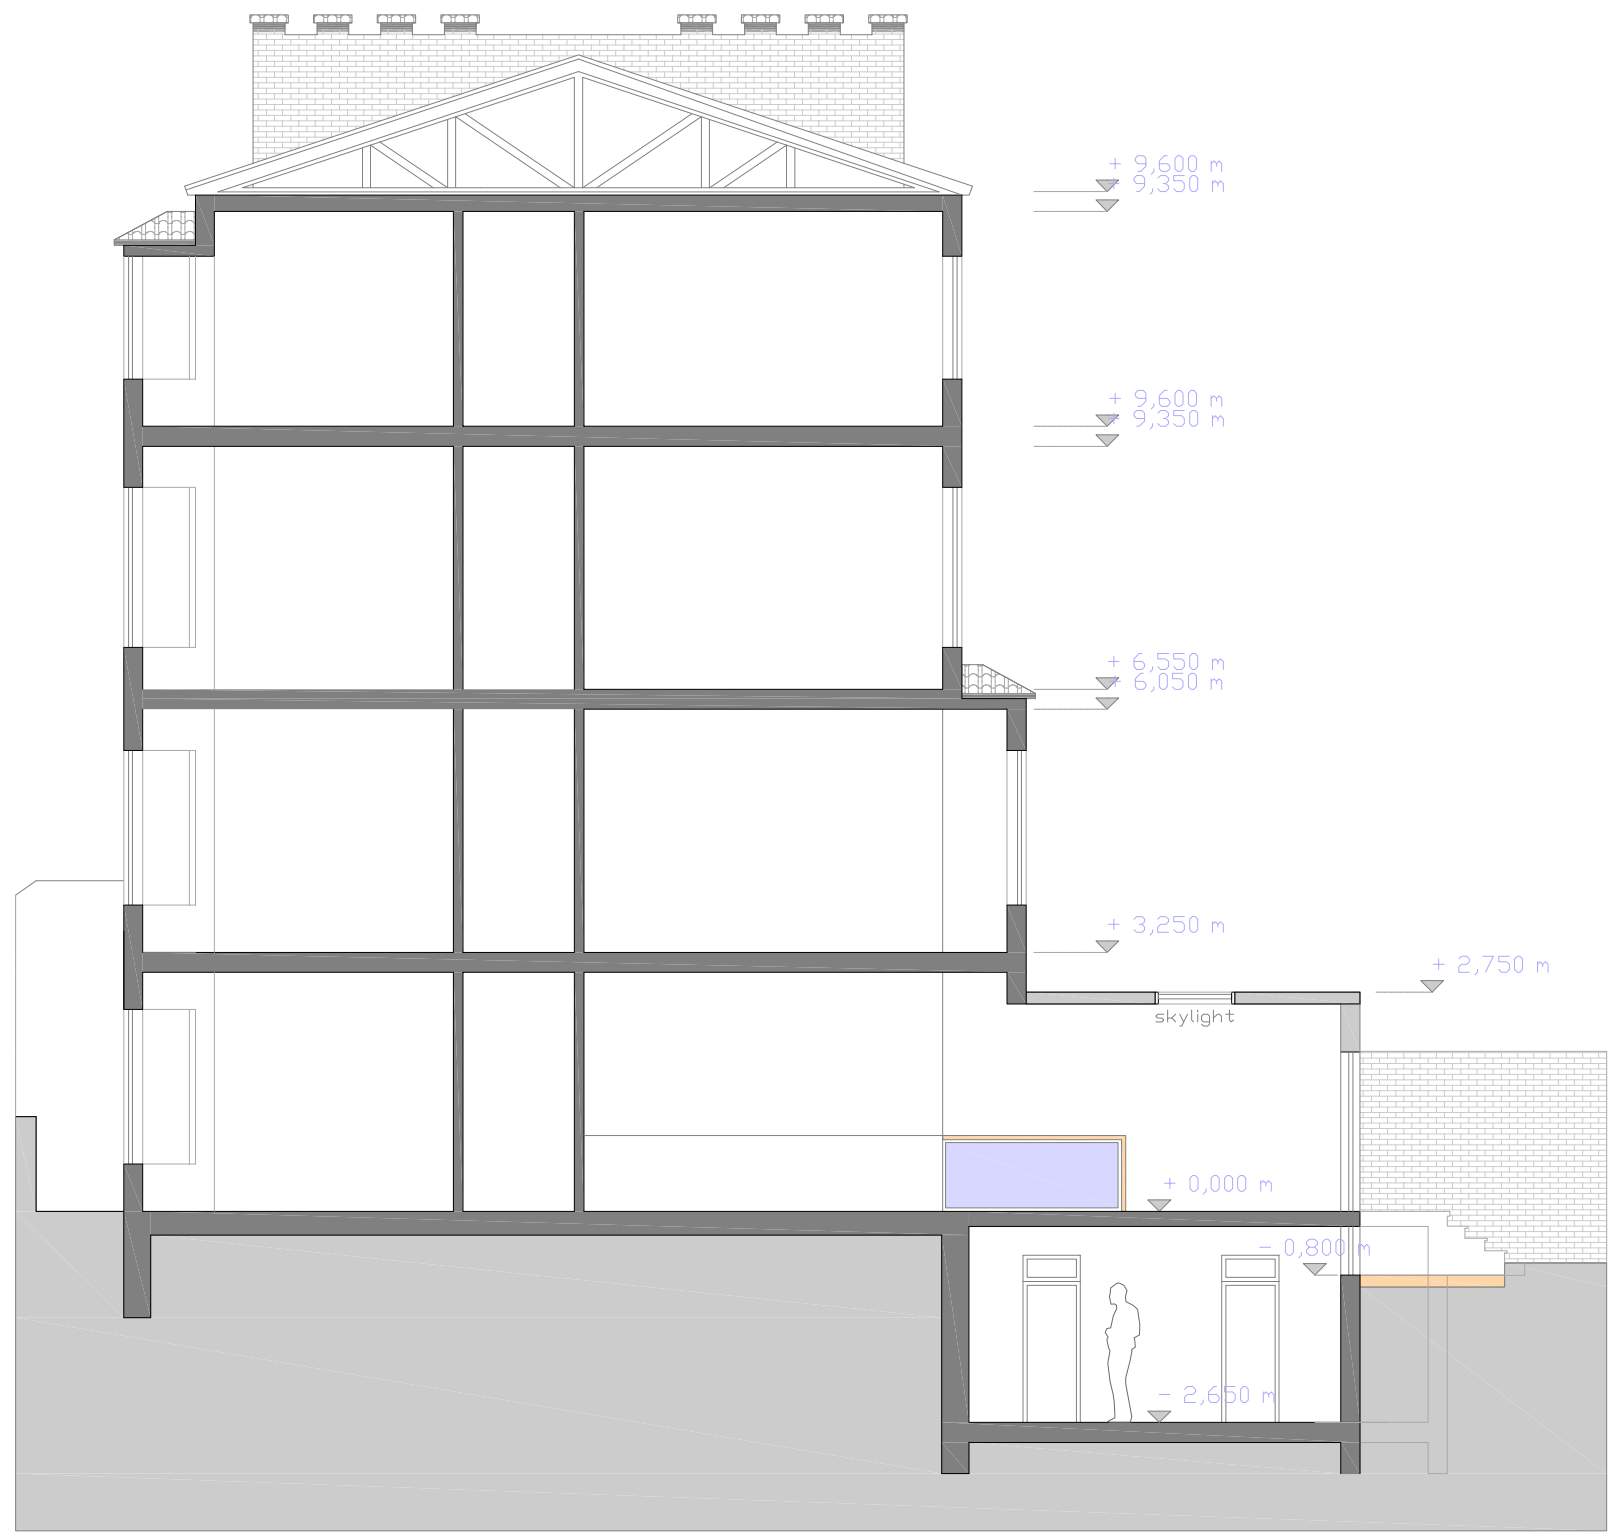

Section B-B proposed

dartel design ltd

91 Old Brompton Road, London, SW7 3LD
 tel: 020 35830795 mob: 078 82154574
 arch.fonin@gmail.com



project title: 15A Crossfield Road, NW3 London

drawing title: Section B-B existing & proposed

drawing no.: CR_DEC13_006-PA	scale: 1:100 @ A3	status: planning
date: 21/12/13	rev: A	21/12/13