




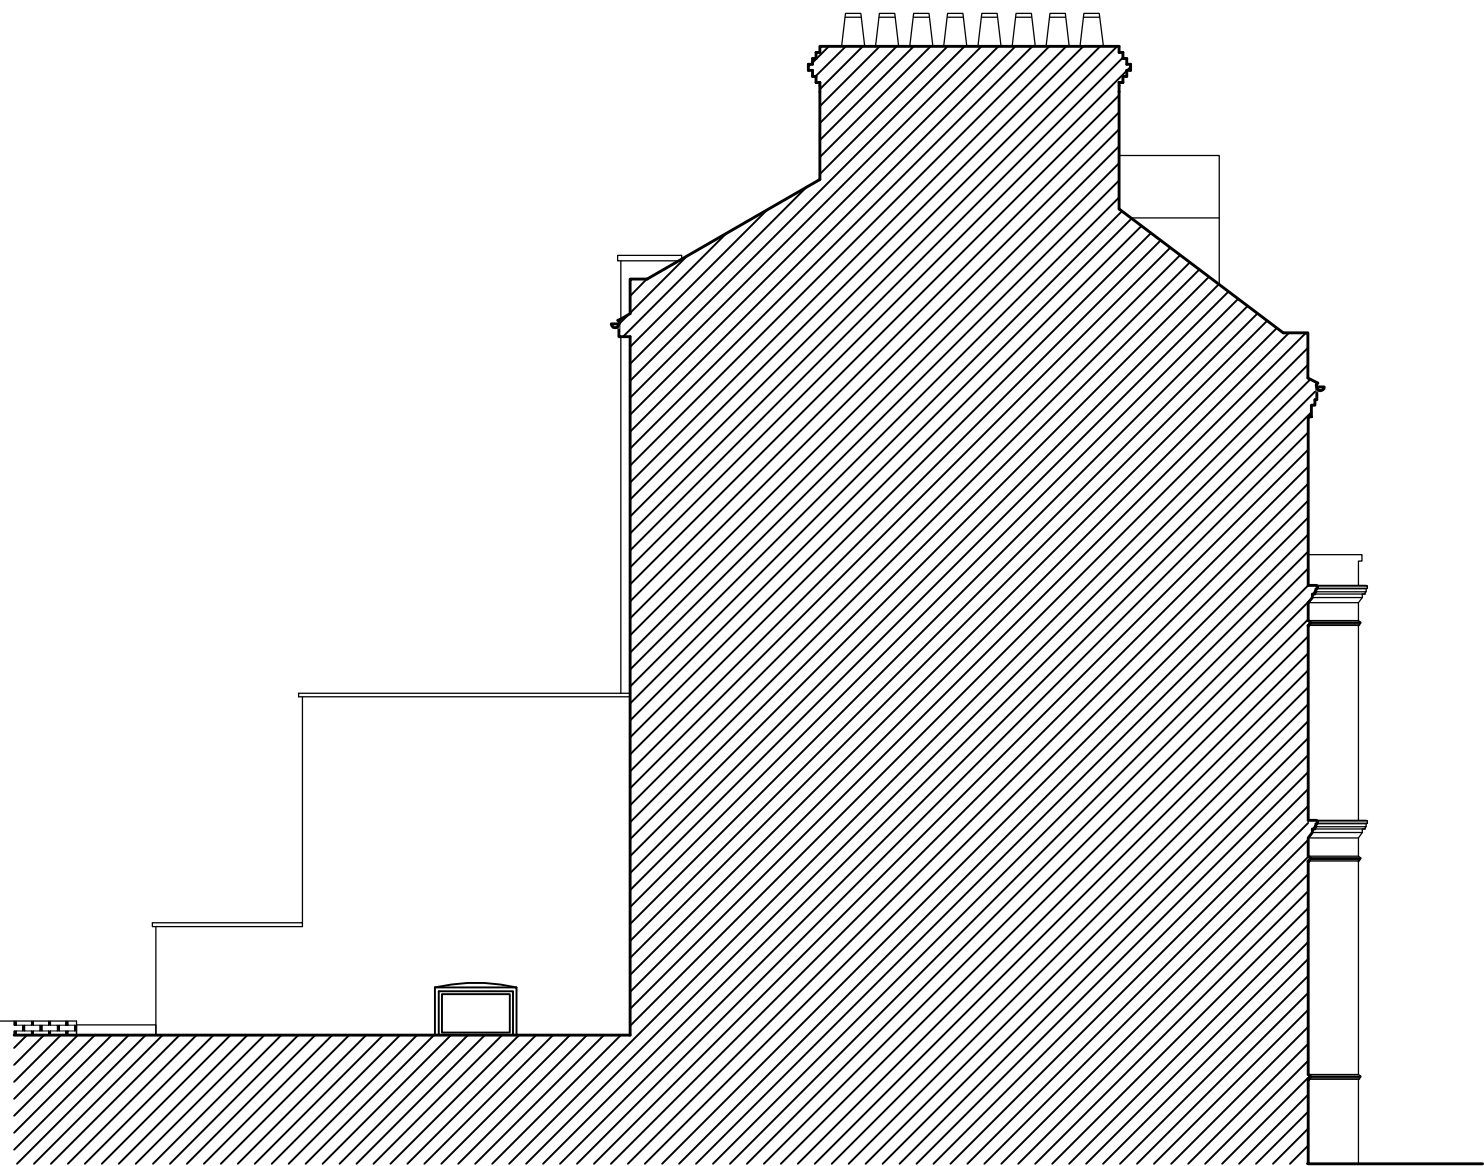

EXISTING GARDEN ELEVATION

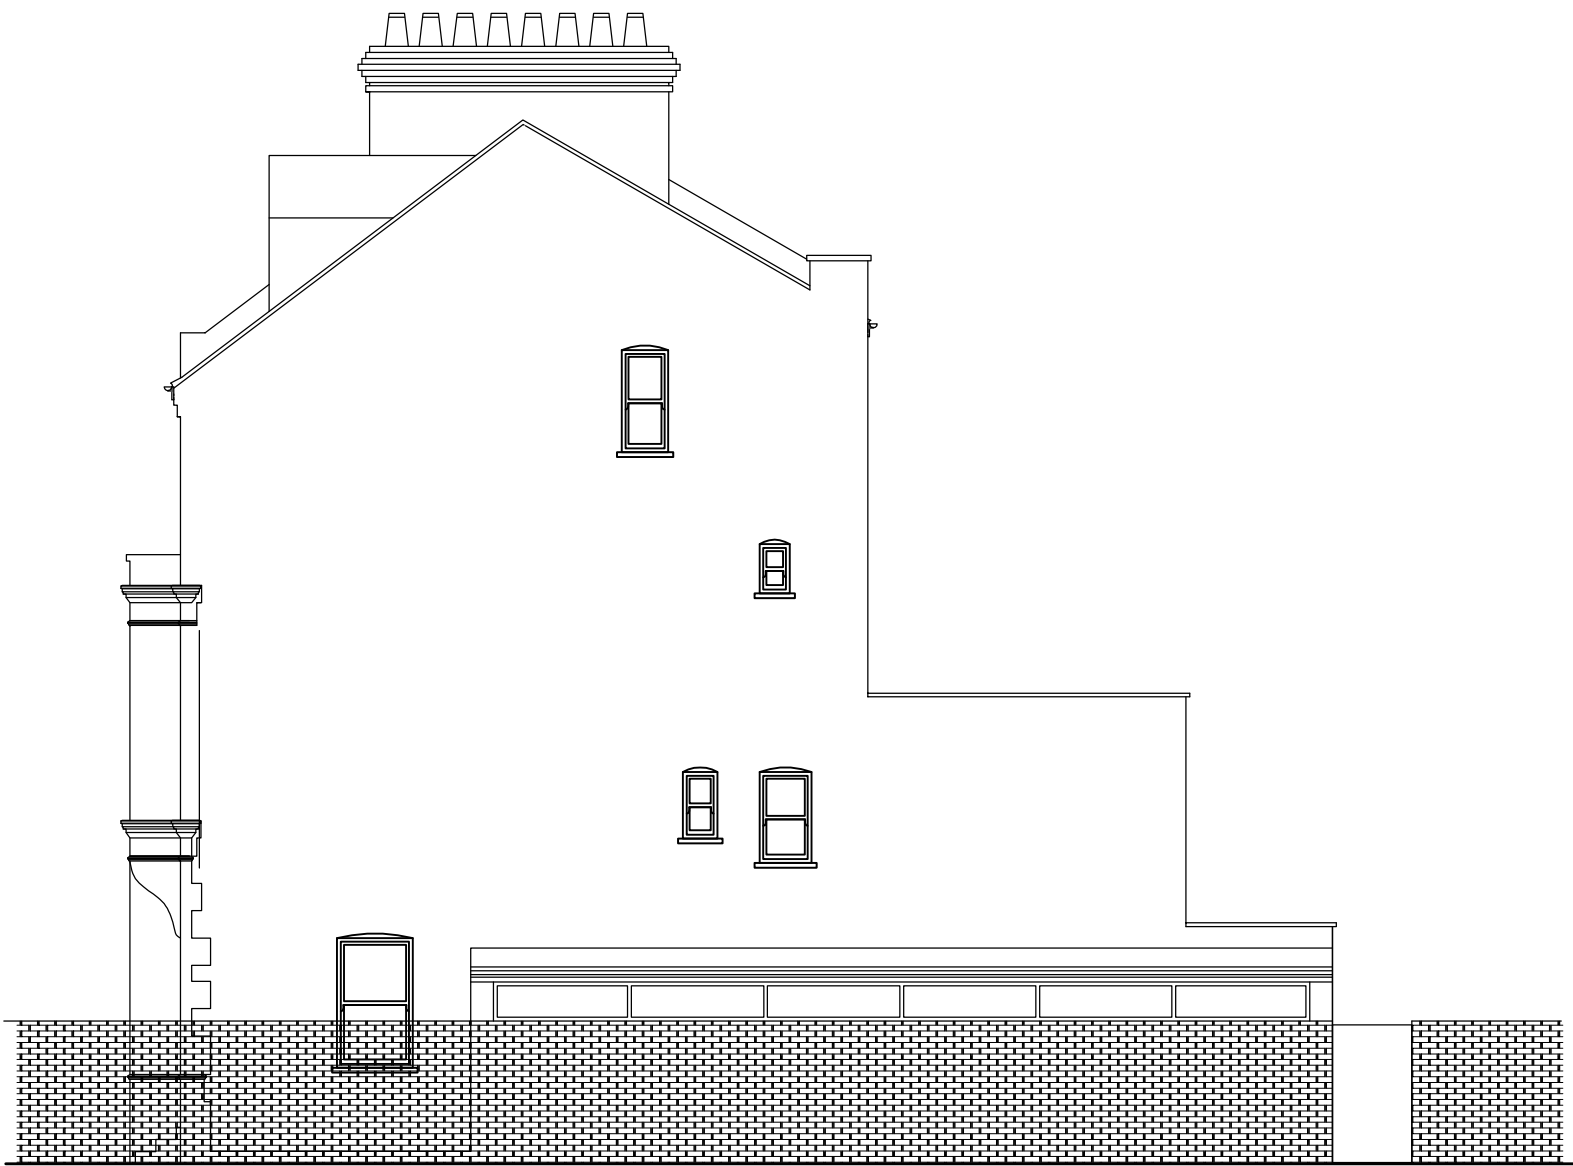

EXISTING ROAD ELEVATION

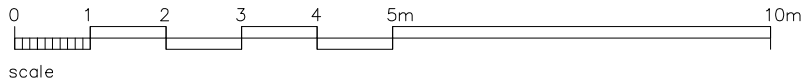

**nurturedesignltd**

THE WHITE STUDIO  
325 MANHATTAN / BOW QUARTER  
LONDON  
E3 2 UQ  
TEL 0208 123 6928 / 07734 069 407  
info@nurturedesign.com

CLIENT:

HARRISON  
75 LADY MARGARET RD NW5  
2NN

JOB:

LOFT AND SIDE EXTENSION

DATE:

17/JUNE/14

SCALE:

1:100/A3

DRAWING TITLE:

EXISTING ELEVATIONS

DRAWING NUMBER:

75LMR/03

REVISION: