



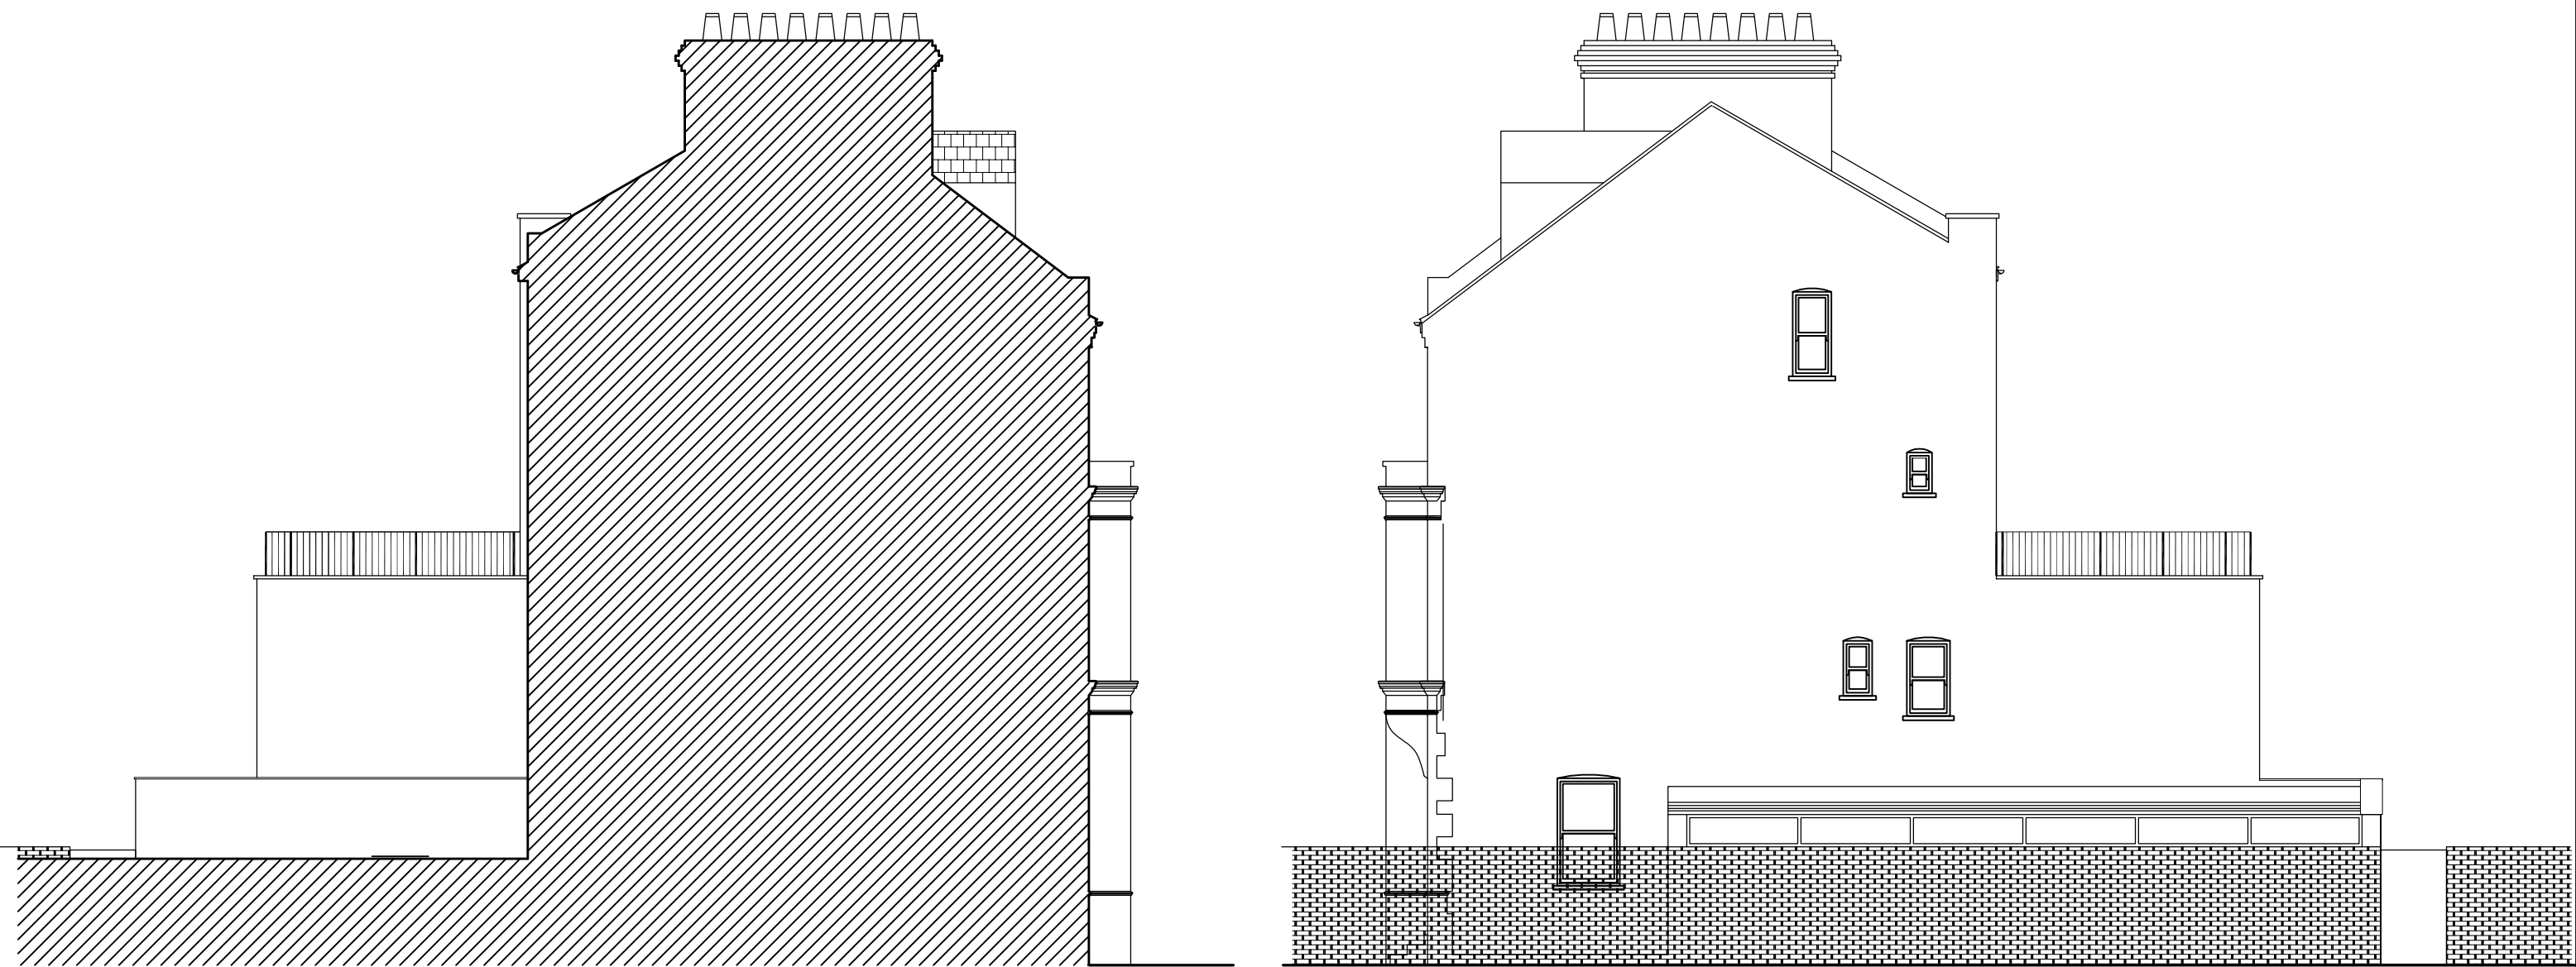

PROPOSED GARDEN ELEVATION

PROPOSED ROAD ELEVATION

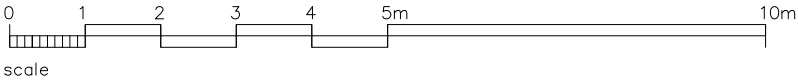

nurturedesignltd

THE WHITE STUDIO
325 MANHATTAN / BOW QUARTER
LONDON
E3 2 UQ
TEL 0208 123 6928 / 07734 069 407
info@nurturedesign.com

CLIENT:
HARRISON
75 LADY MARGARET RD NW5
2NN

JOB:
LOFT AND SIDE EXTENSION

DATE:
17/JUNE/14

SCALE:
1:100/A3

DRAWING TITLE:
PROPOSED ELEVATIONS

DRAWING NUMBER:
75LMR/06

REVISION: