



EXISTING SECTION

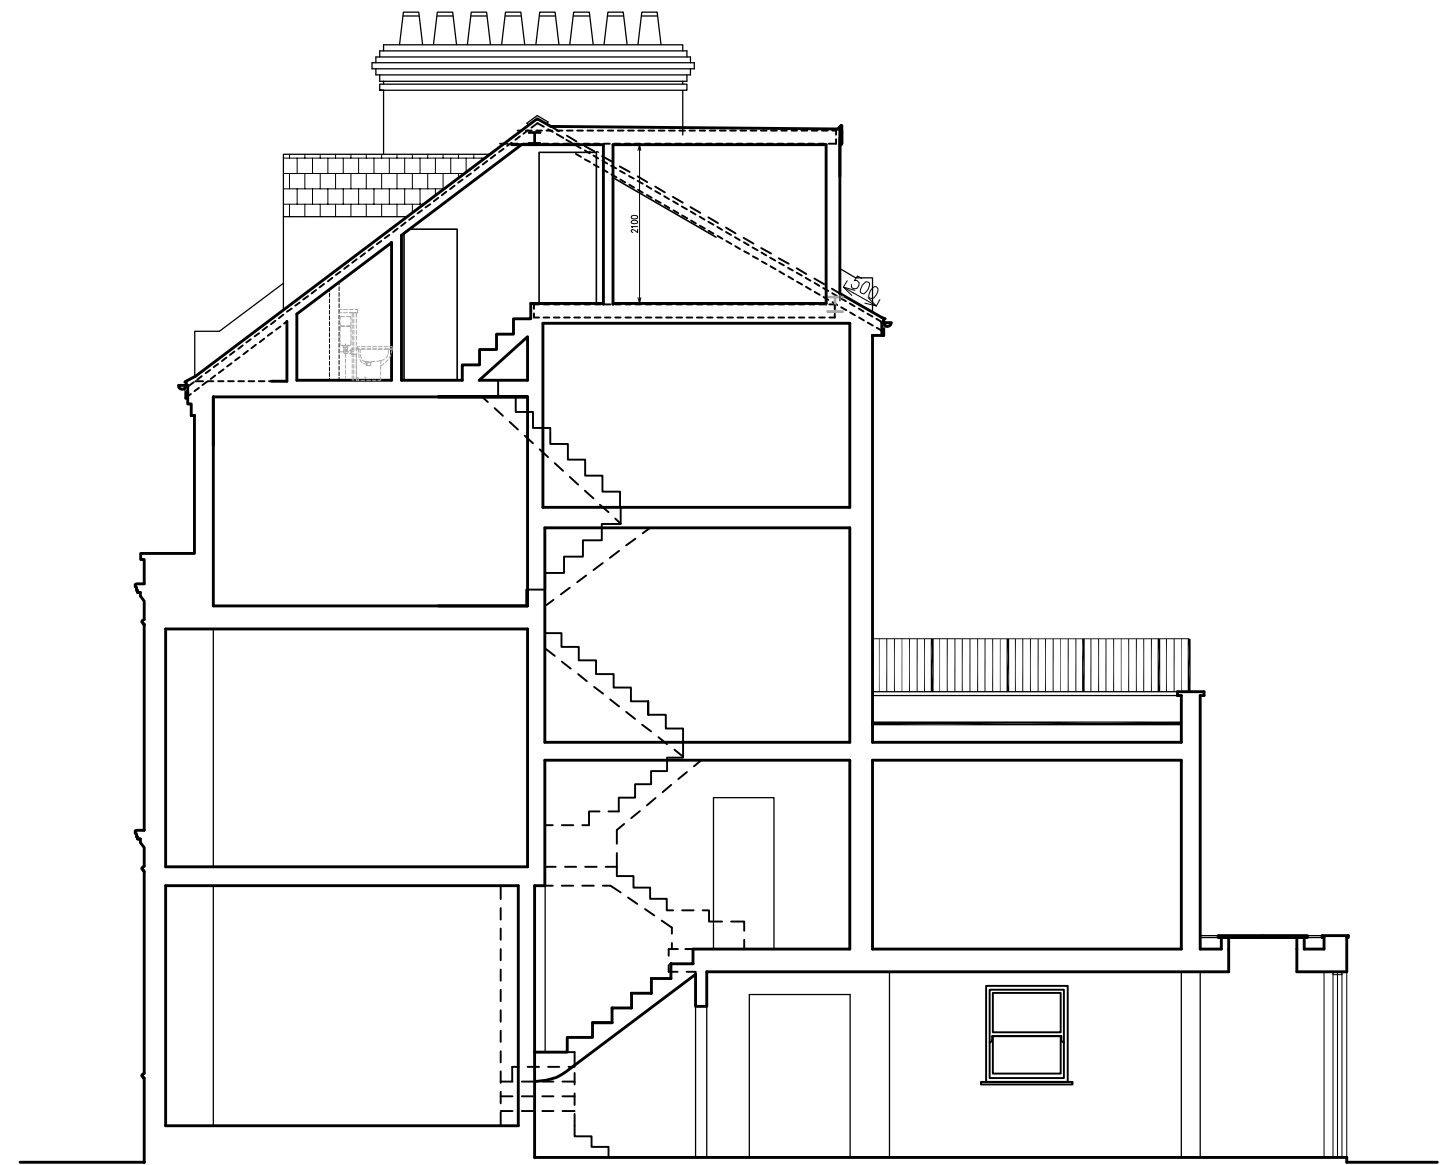

PROPOSED SECTION

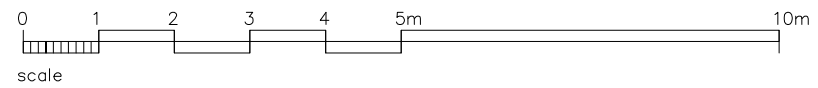

nurturedesignltd

THE WHITE STUDIO
325 MANHATTAN / BOW QUARTER
LONDON
E3 2 UQ
TEL: 0208 123 8928 / 07734 069 407
info@nurturedesign.com

CLIENT:

HARRISON
75 LADY MARGARET RD NW5
2NN

JOB:

LOFT AND SIDE EXTENSION

DATE:

17/JUNE/14

SCALE:

1:100/A3

DRAWING TITLE:

PROPOSED SECTION

DRAWING NUMBER:

75LMR/07

REVISION: