


Proposed North & South Elevations Revision A  
1:100

Proposed North Elevation  
1:100



Proposed South Elevation  
1:100

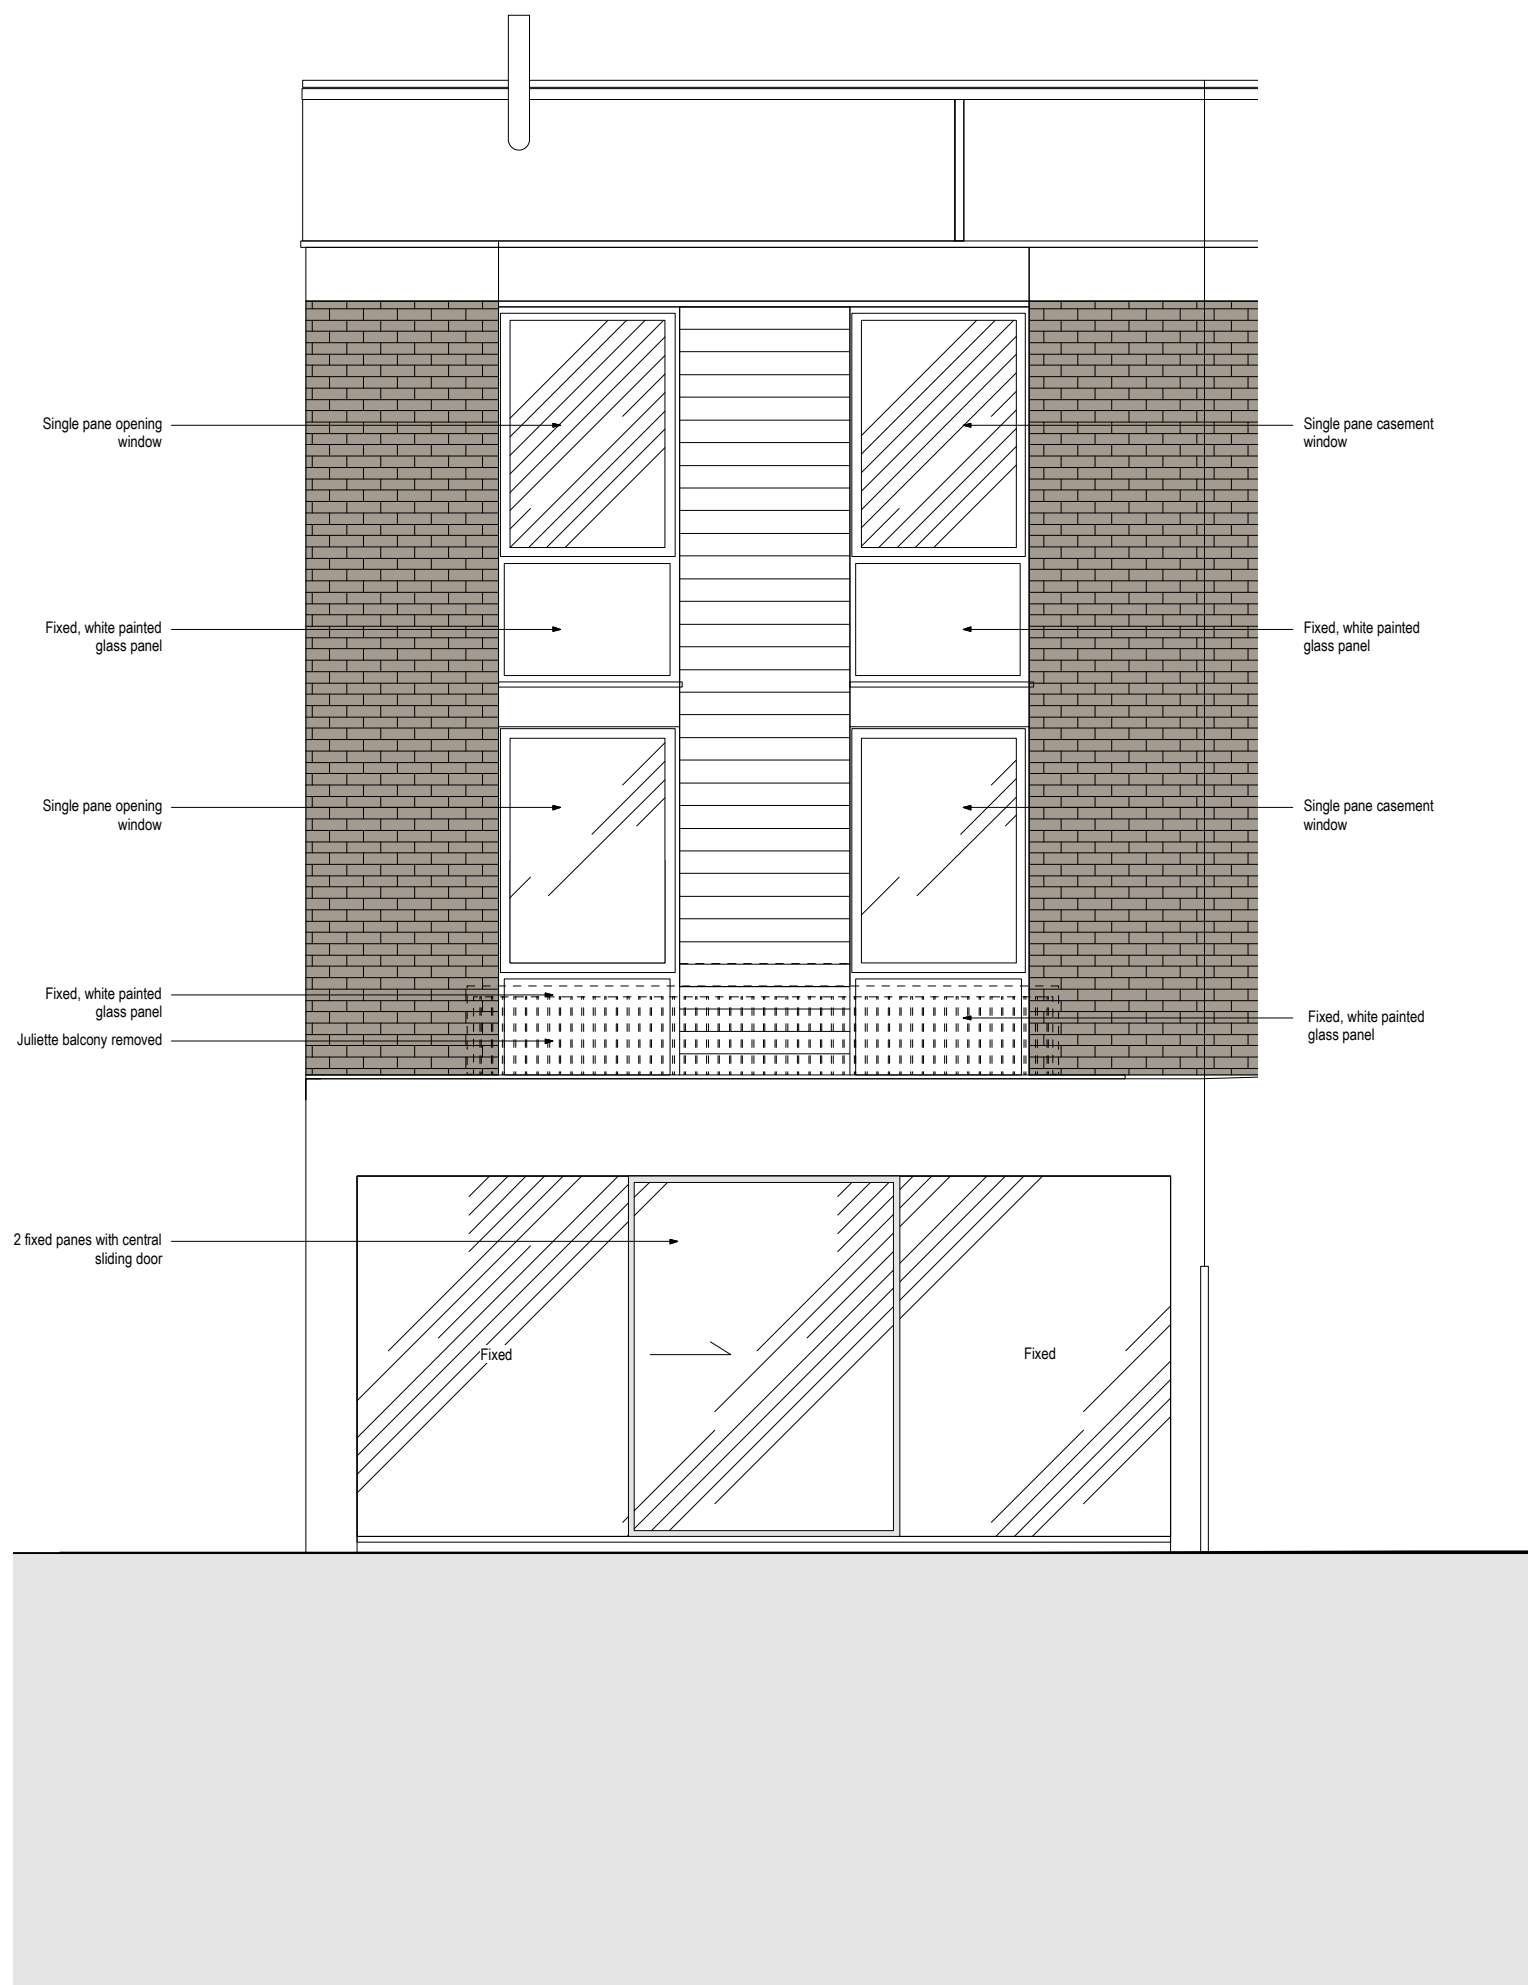