


SECTION C-C

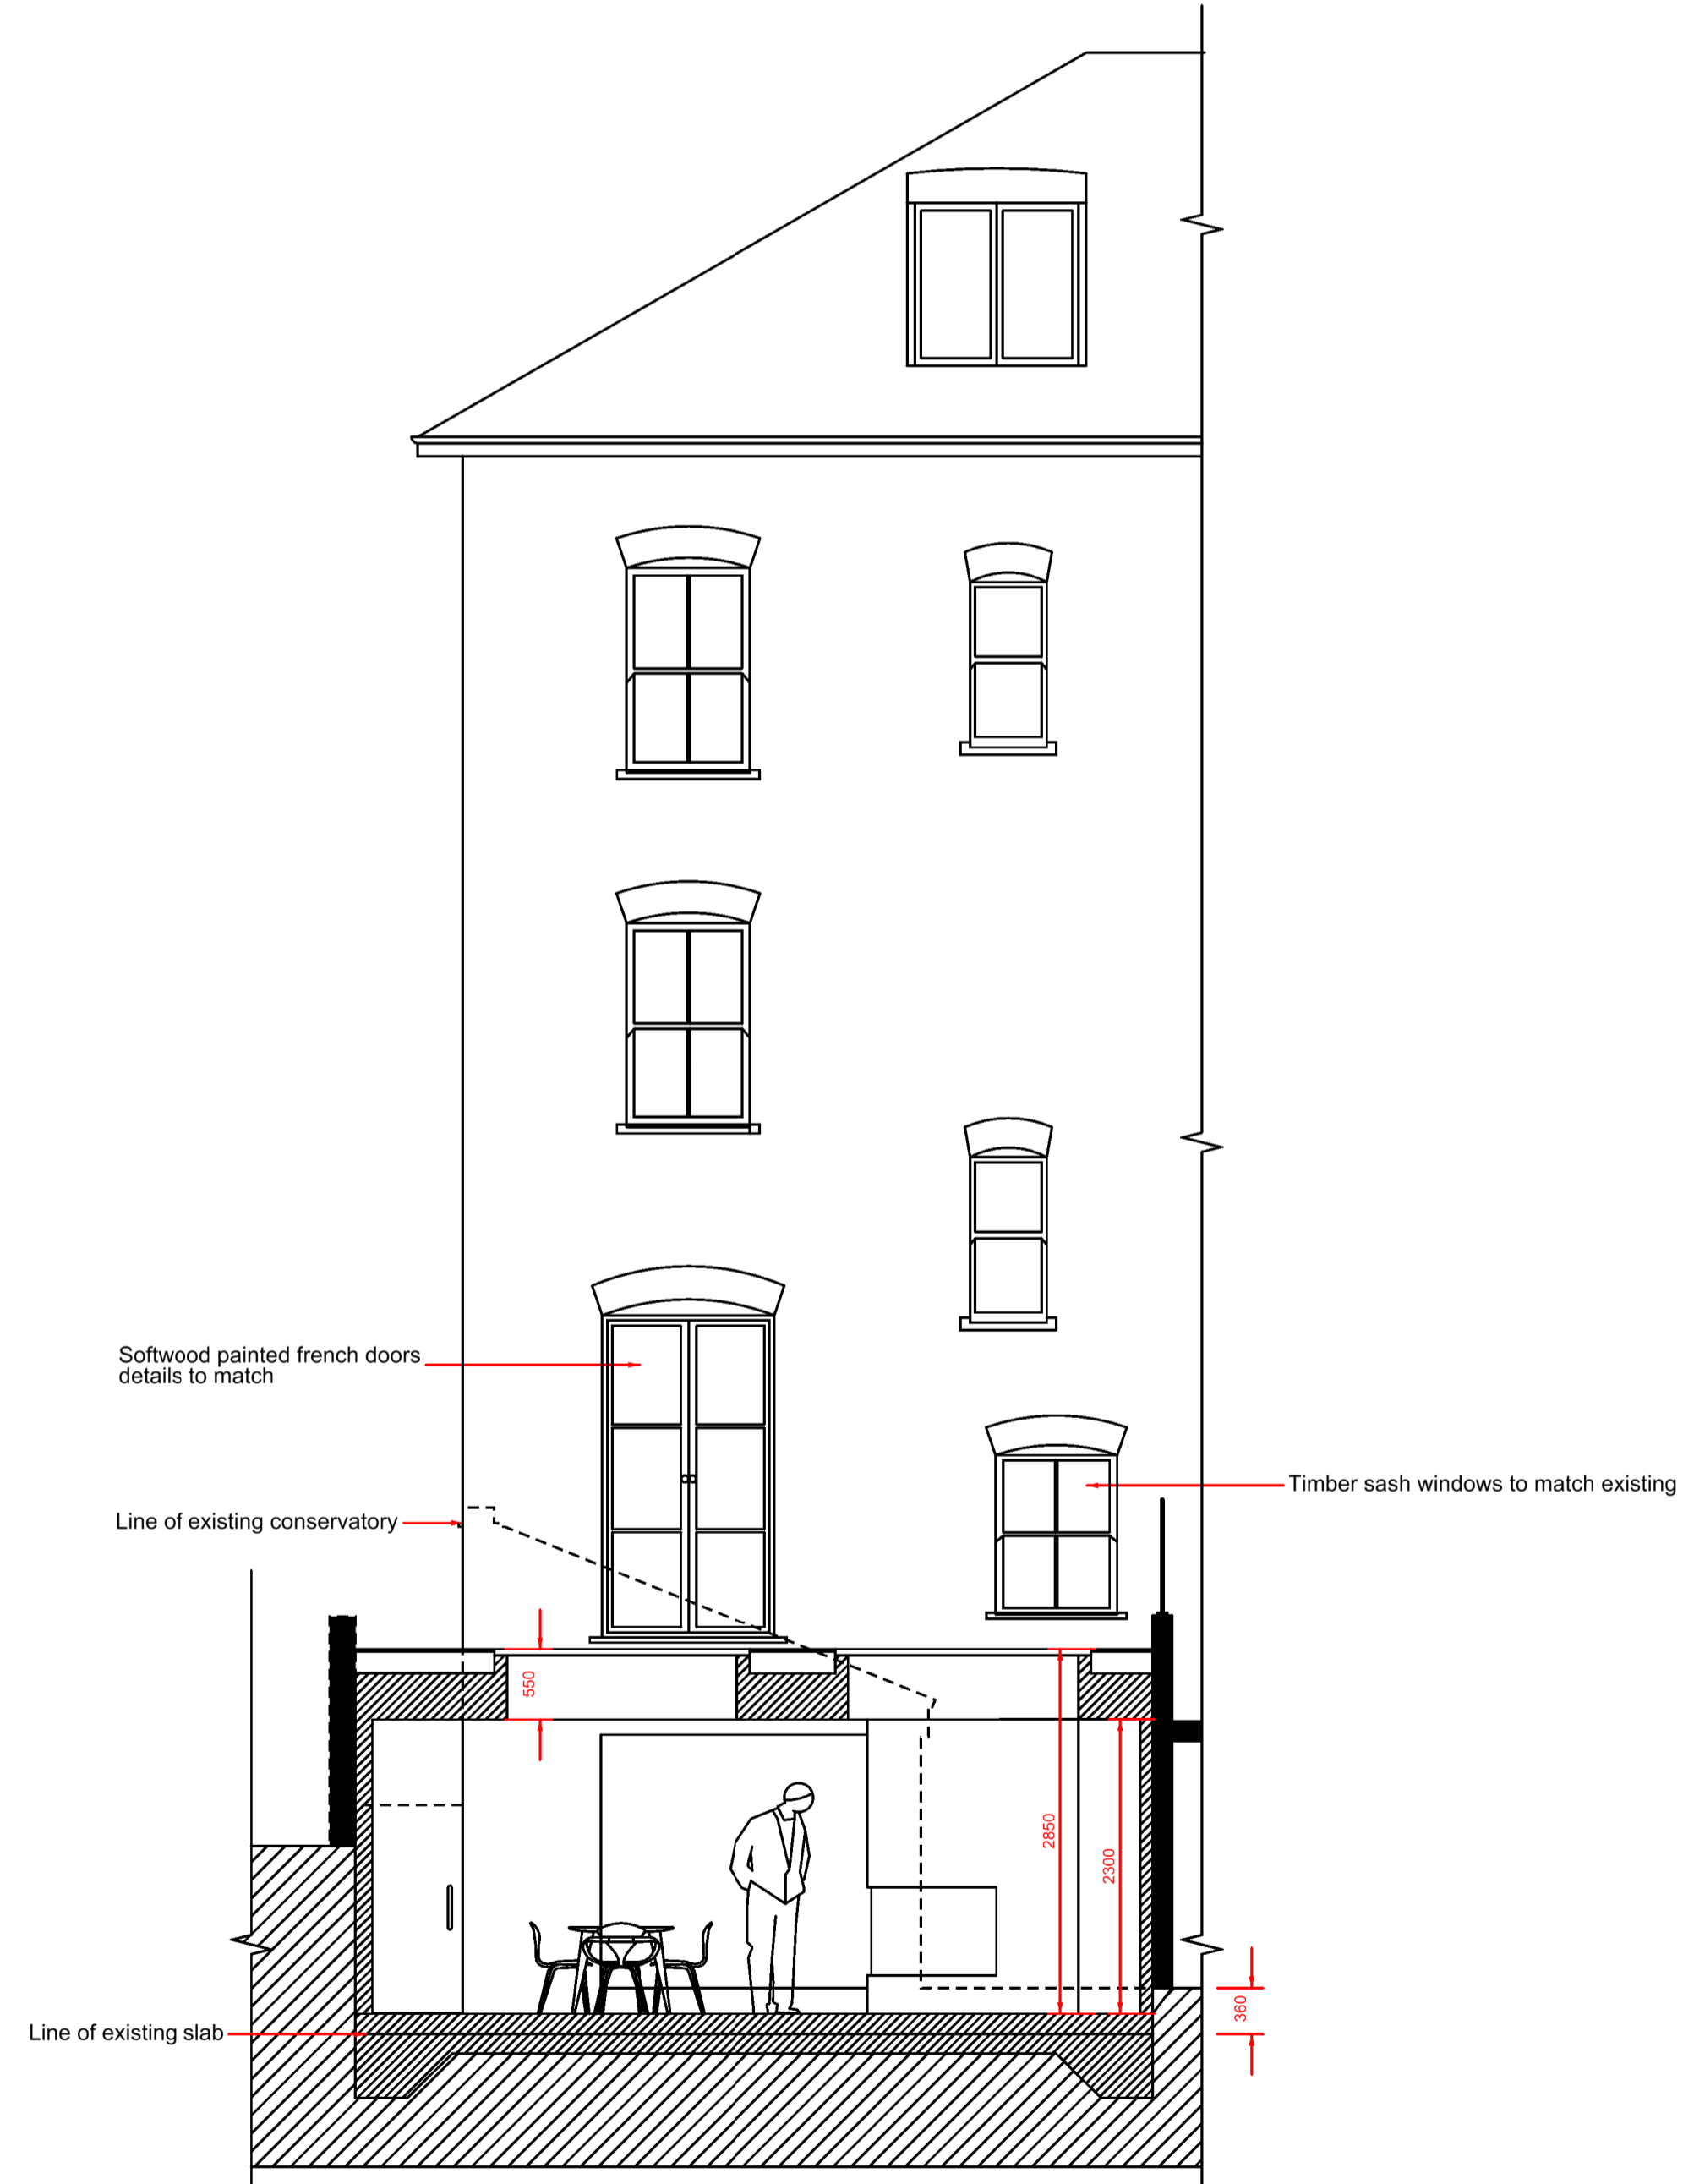

SECTION D-D

FORMWORK ARCHITECTS LTD

47, St. John's Wood High Street London NW8 7NJ  
 Tel. 020 7722 7069 www.formwork-uk.com

Revisions:  
 A [00/00] Detail Level/Extension not high/lowed. Amendment added  
 B [00/00] Minor revisions access to garden  
 C [00/00] Minor revisions. Roof thickness revised  
 D  
 E  
 F

Do not scale from this drawing.  
 Resolve discrepancies prior to construction. If in doubt ASK.  
 This drawing is COPYRIGHT

Drawing Status:  
 Preliminary for Approval  
 Design Approved by Client  
 Planning Drawing  
 Tender Drawing  
 Construction Drawing

Project: 12 SOUTH HILL PARK GARDENS  
 Title: 'As approved' Proposed elevations  
 Scale: 1:50 @ A1 and 1:100 @ A3 Date: 04.11.2013  
 Drawing Number: 445/L/08

C