




Datum Level: 48.00m

Elevation 1

1:100



Scale bar 1:100

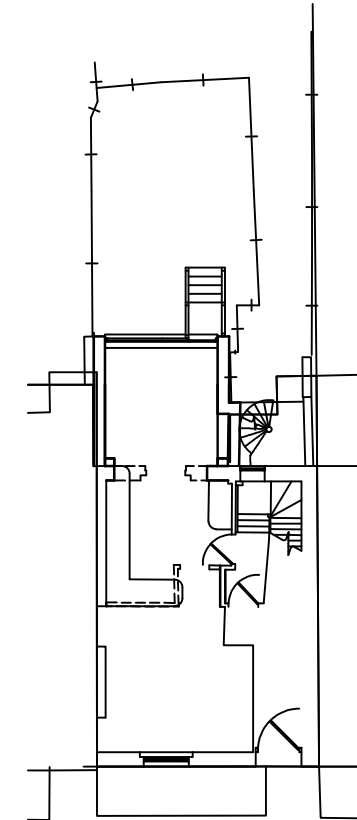

Block plan  
1:200



Scale bar 1:200

Rev A 02.10.14 Render external finish revised to matching facing brickwork, flat roof lowered

NB Architectural Services  
27 Oxley Parker Drive  
Colchester  
Essex  
CO4 5XQ  
07913 025010  
nick.bellarchitectural@gmail.com

Project  
Proposed extension  
100A Prince of Wales Road  
London  
NW5 3NE

Drawing  
Proposed rear elevation and block plan


Scales  
1:100, 200 @ A3

Date  
March 2014

Drawn  
NB

Drw no  
14/07

Rev  
A

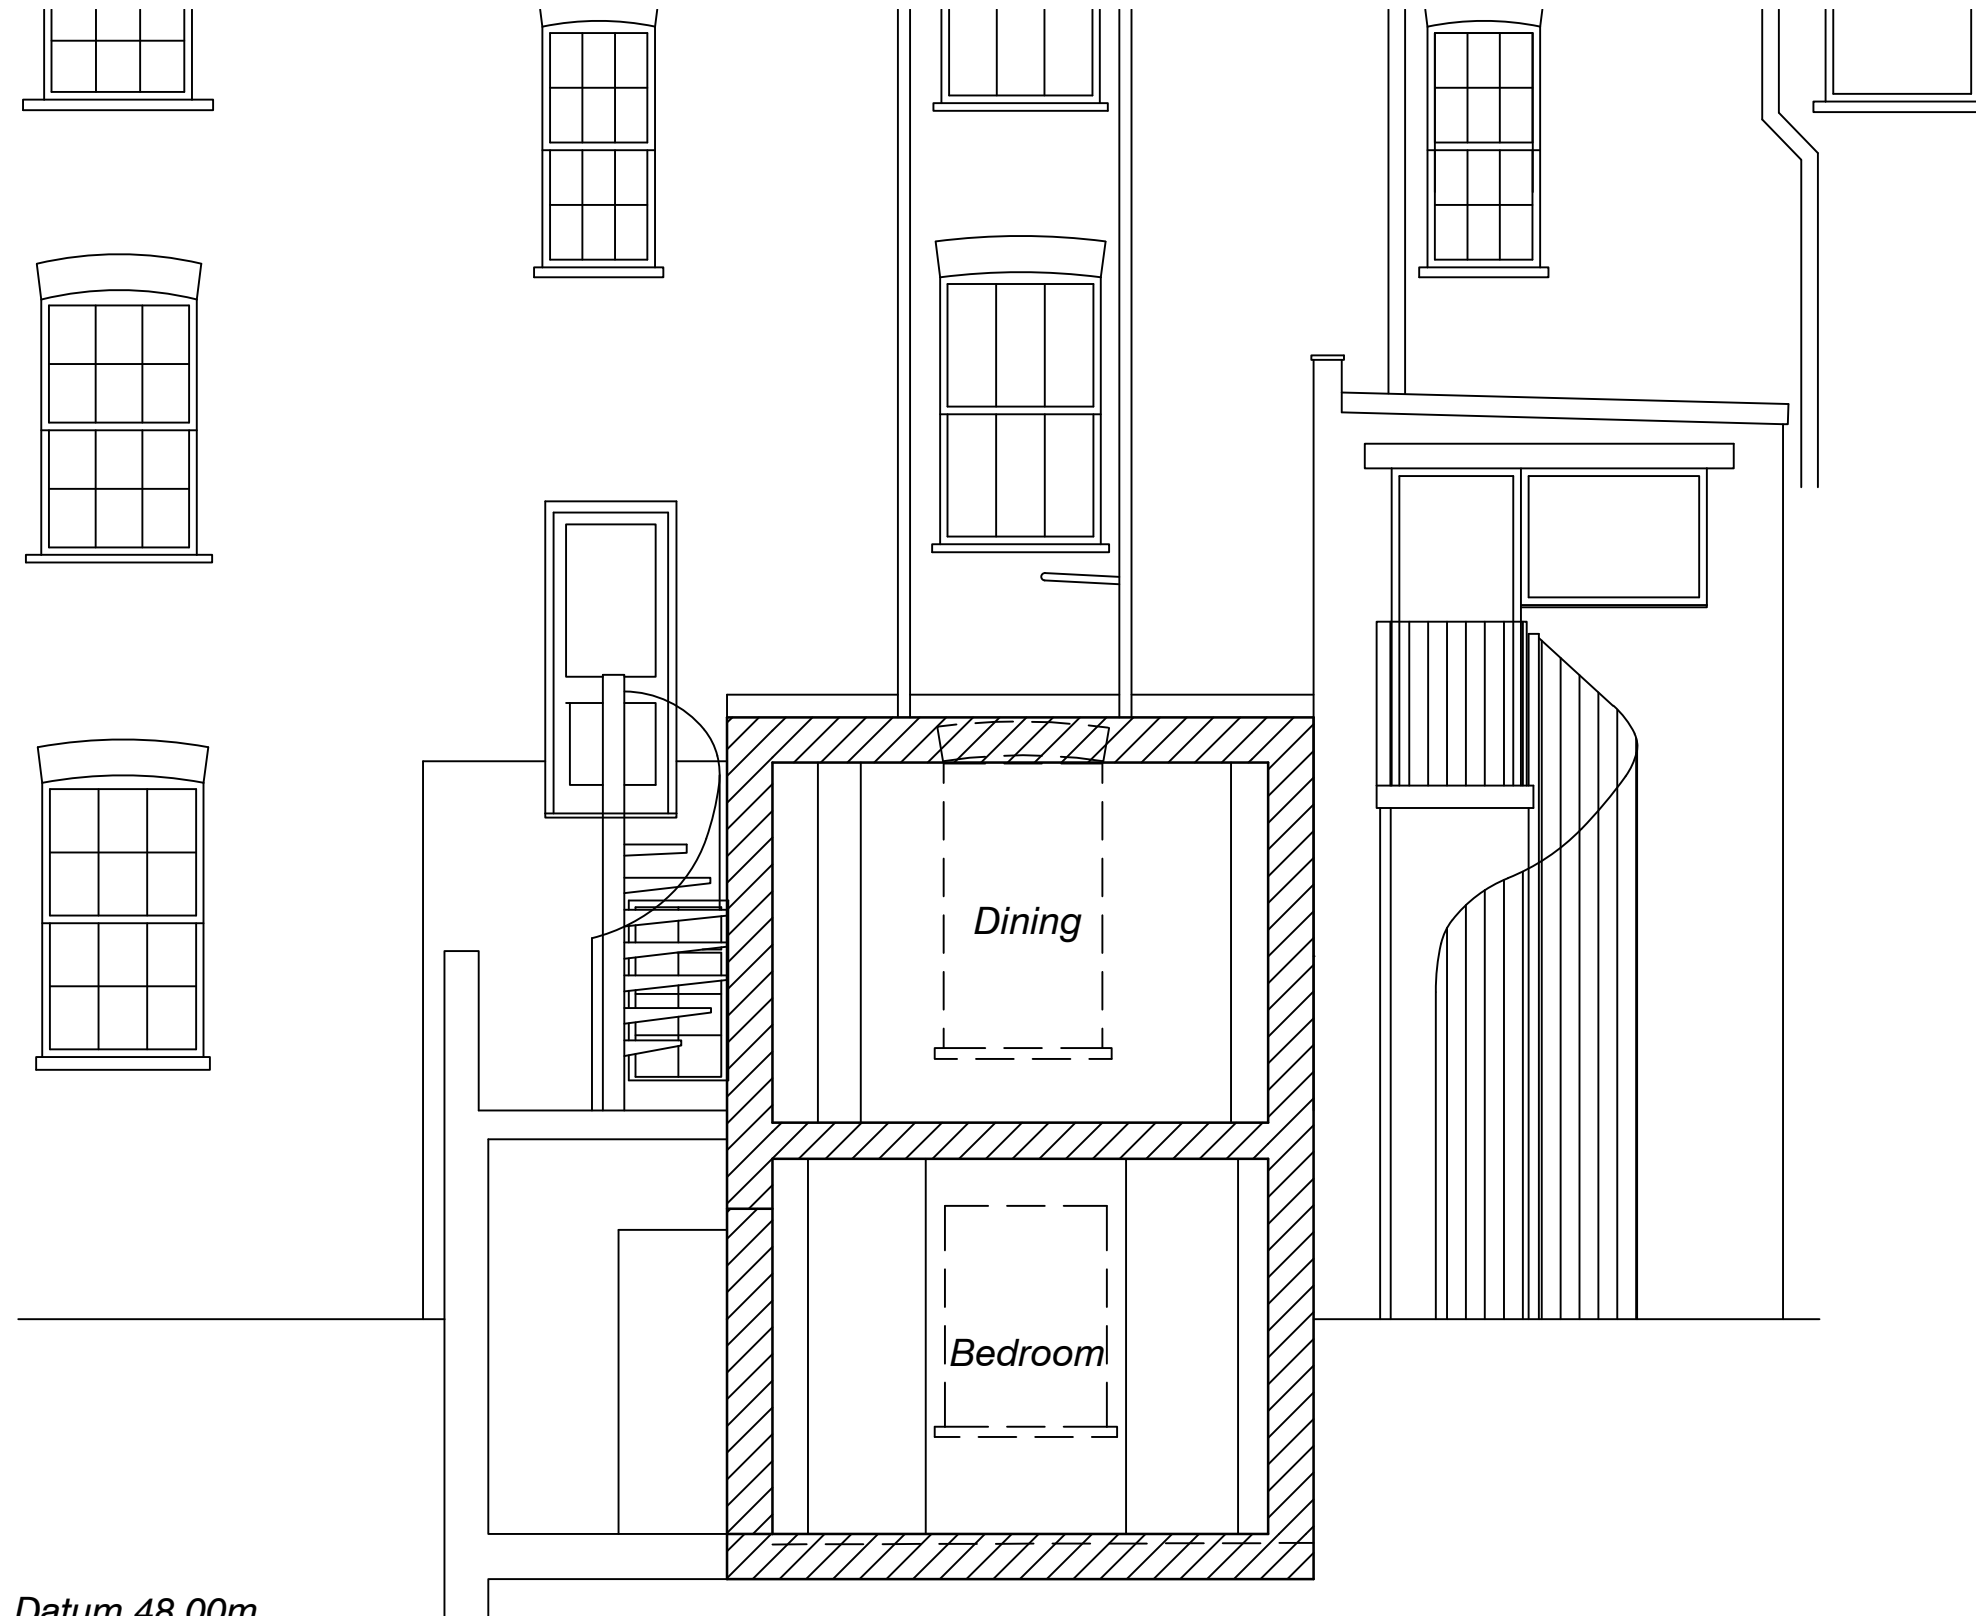

Datum 48.00m

Section 2

1:50



Scale bar 1:50

Rev A 02.10.14 Render external finish revised to matching facing brickwork, flat roof lowered

NB Architectural Services  
27 Oxley Parker Drive  
Colchester  
Essex  
CO4 5XQ  
07913 025010  
nick.bellarchitectural@gmail.com

Project  
Proposed extension  
100A Prince of Wales Road  
London  
NW5 3NE

Drawing  
Proposed section 2


Scales  
1:50 @ A3

Date  
March 2014

Drawn  
NB

Drw no  
14/09

Rev  
A

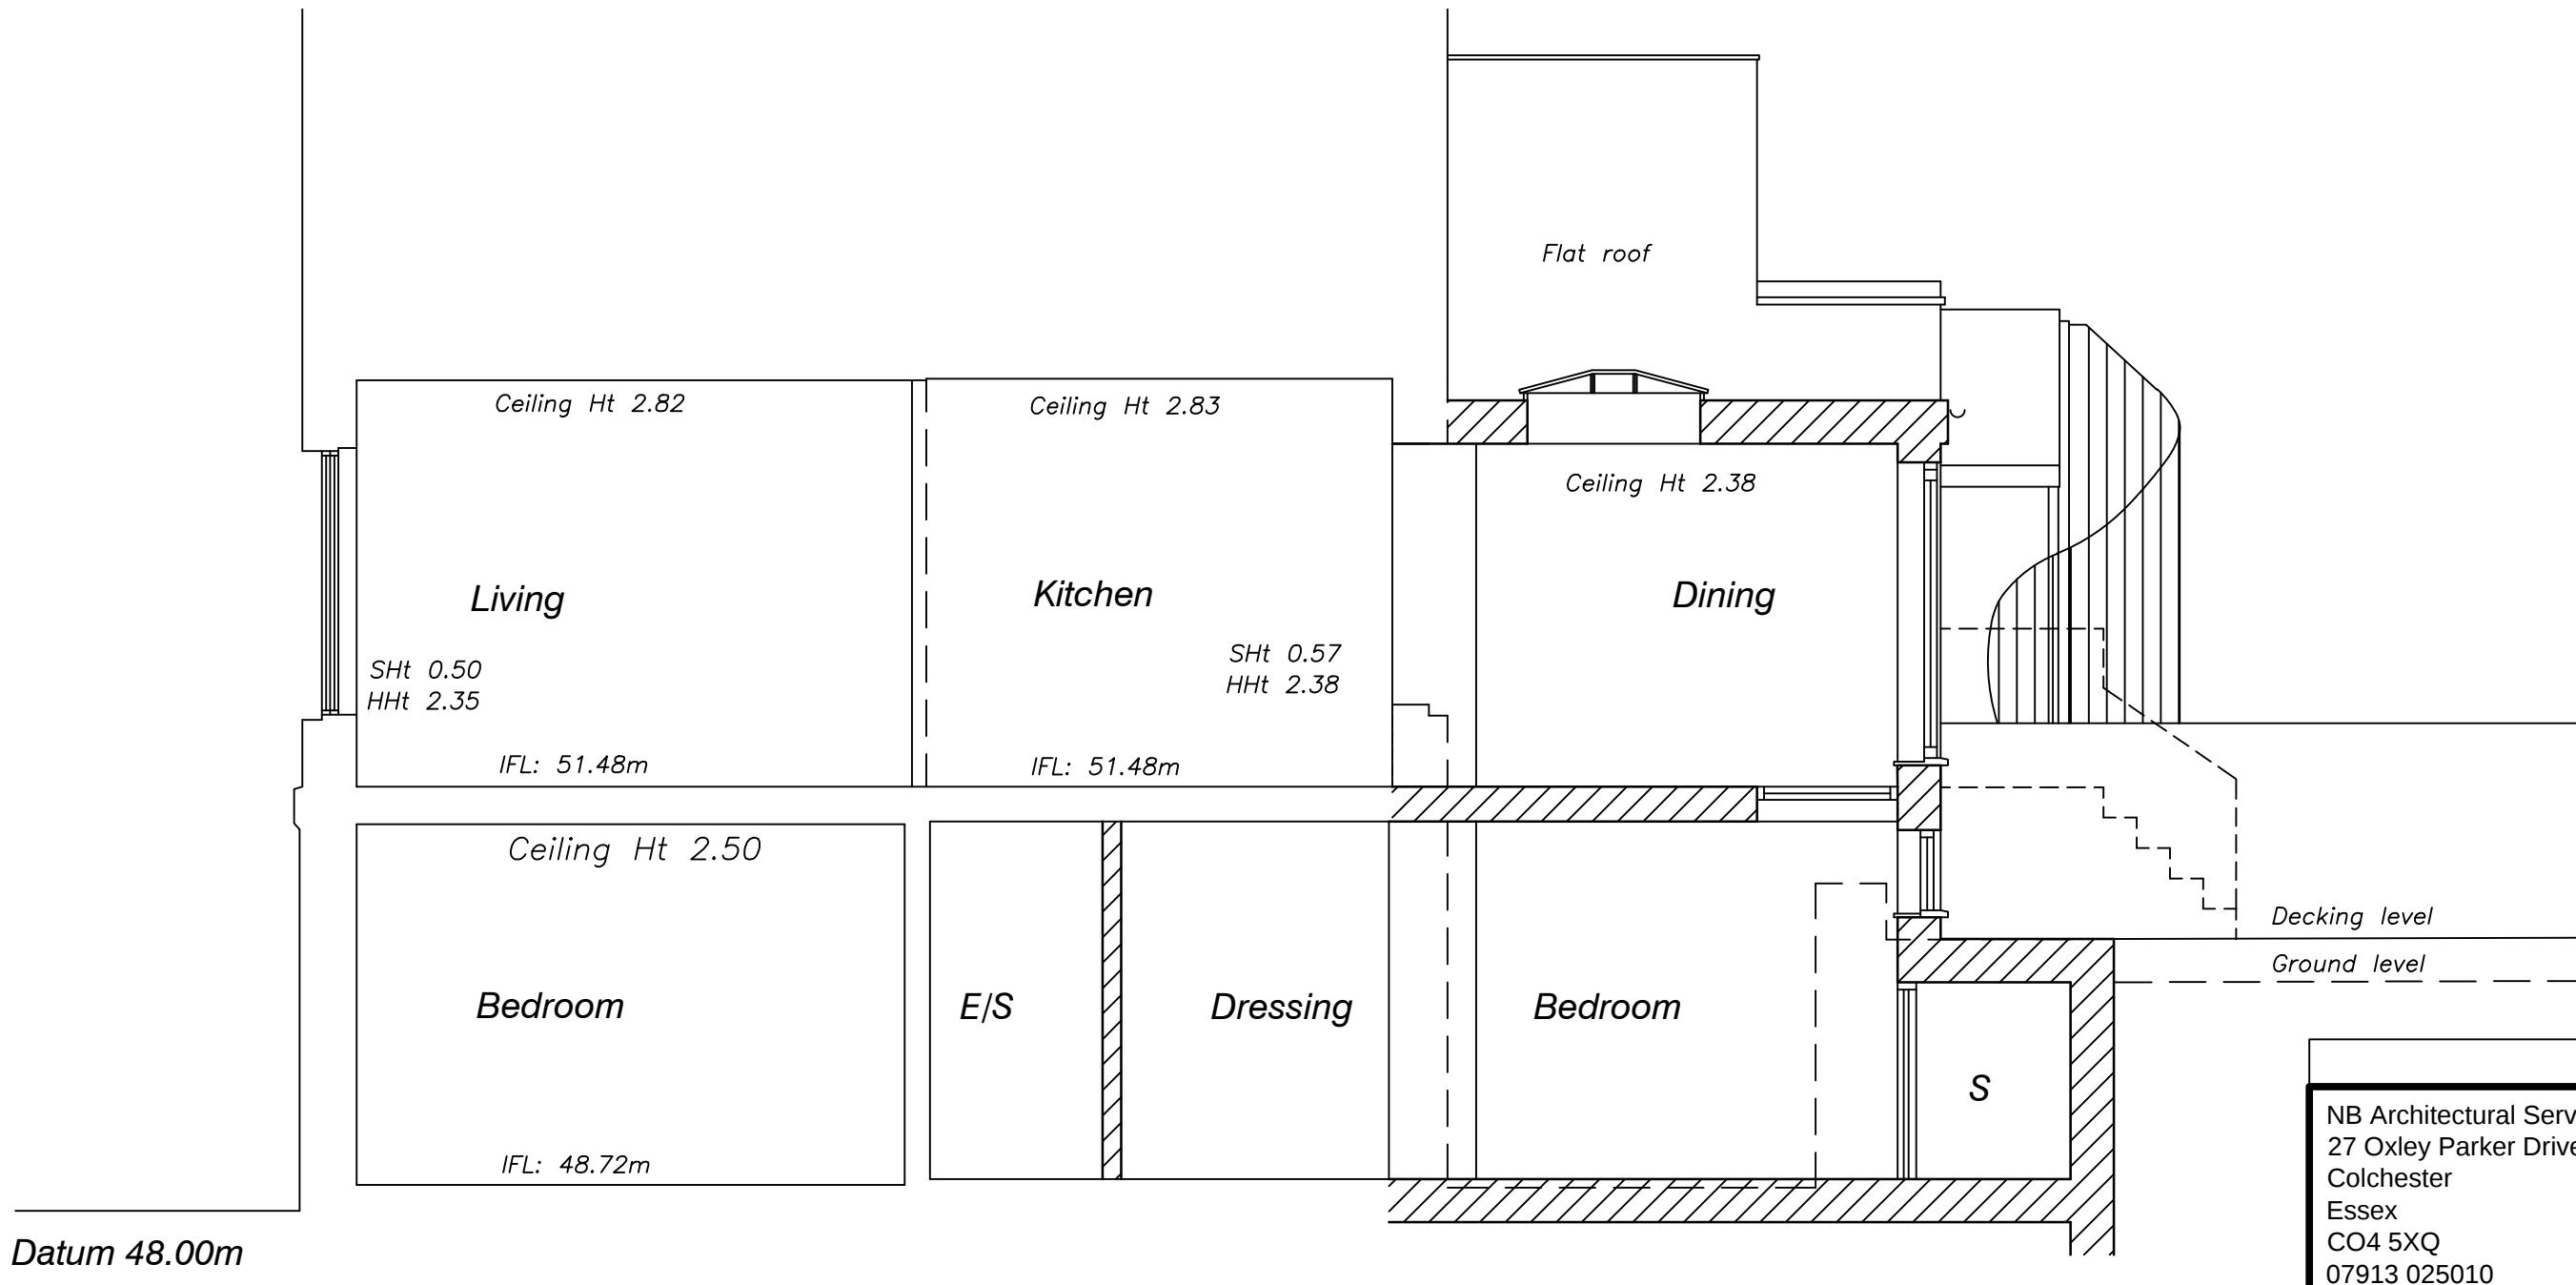

Rev A 02.10.14 Render external finish revised to matching facing brickwork, flat roof lowered

NB Architectural Services  
27 Oxley Parker Drive  
Colchester  
Essex  
CO4 5XQ  
07913 025010  
nick.bellarchitectural@gmail.com

Project  
Proposed extension  
100A Prince of Wales Road  
London  
NW5 3NE

Drawing  
Proposed section 1

Scales  
1:50 @ A3


Date  
March 2014

Drawn  
NB

Drw no  
14/08

Rev  
A



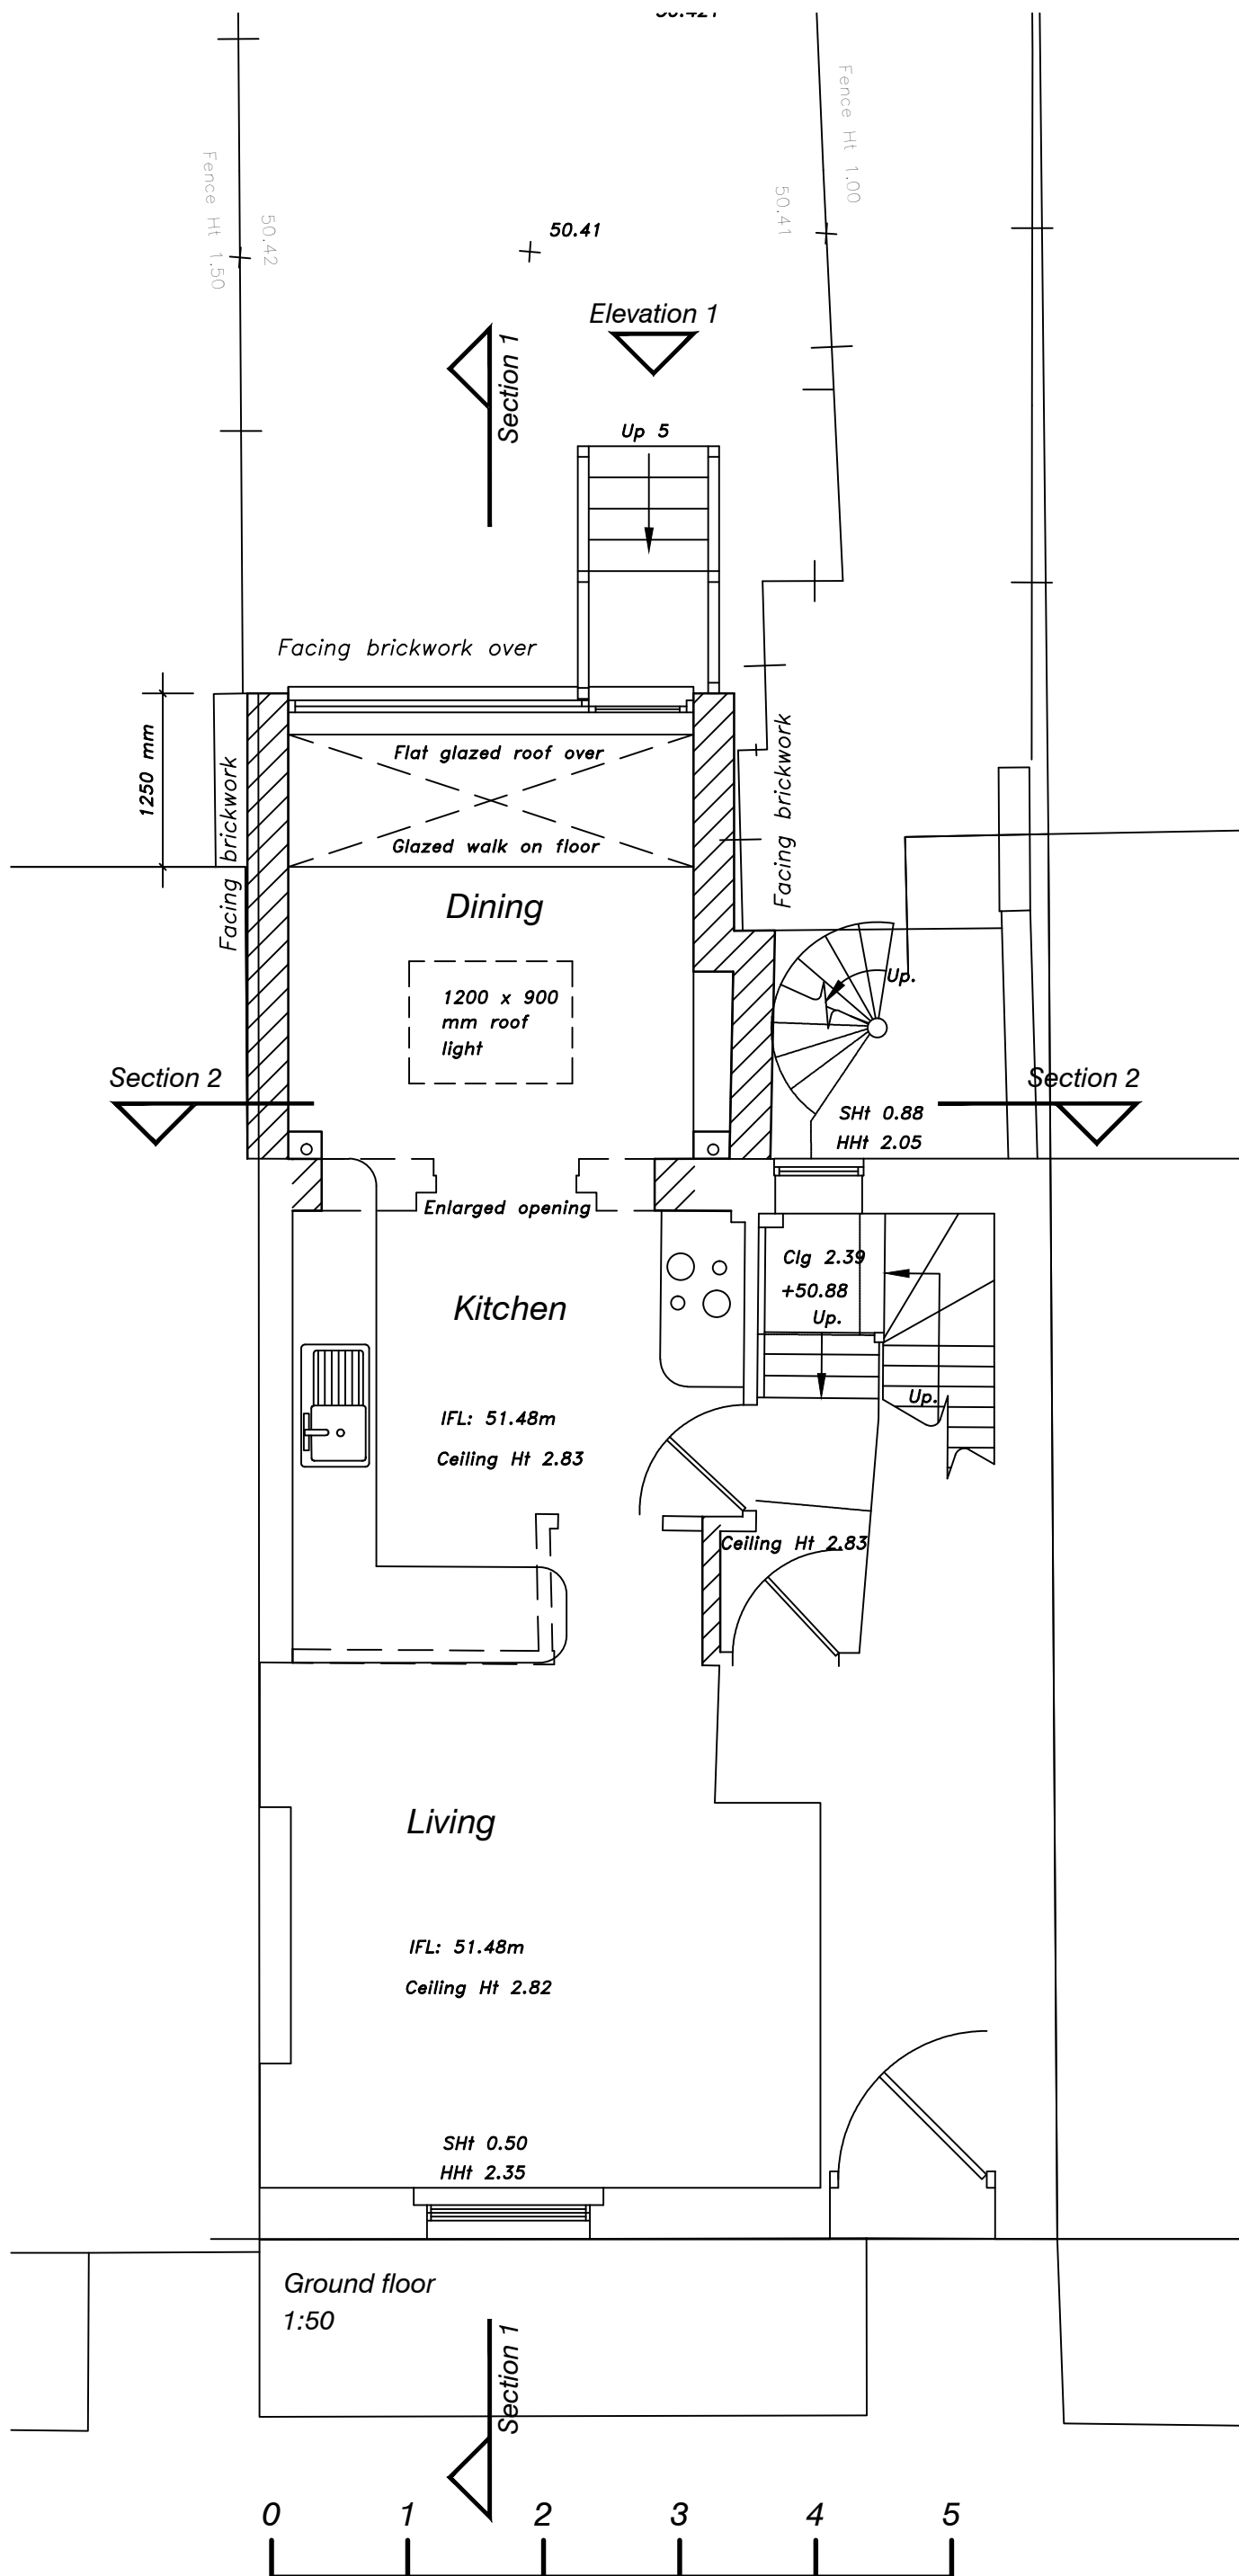

Rev A 02.10.14 Render external finish revised to matching facing brickwork

NB Architectural Services  
27 Oxley Parker Drive  
Colchester  
Essex  
CO4 5XQ  
07913 025010  
nick.bellarchitectural@gmail.com

Project  
Proposed extension  
100A Prince of Wales Road  
London  
NW5 3NE

Drawing  
Proposed ground floor

|                     |                 |                    |
|---------------------|-----------------|--------------------|
| Scales<br>1:50 @ A3 |                 | Date<br>March 2014 |
| Drawn<br>NB         | Drw no<br>14/06 | Rev<br>A           |

Scale bar 1:50