



Exist/g Front Elevation Roof Plan & Sections


Sheet 1 of 2

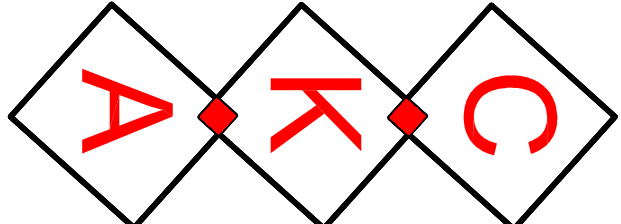


Park Square East

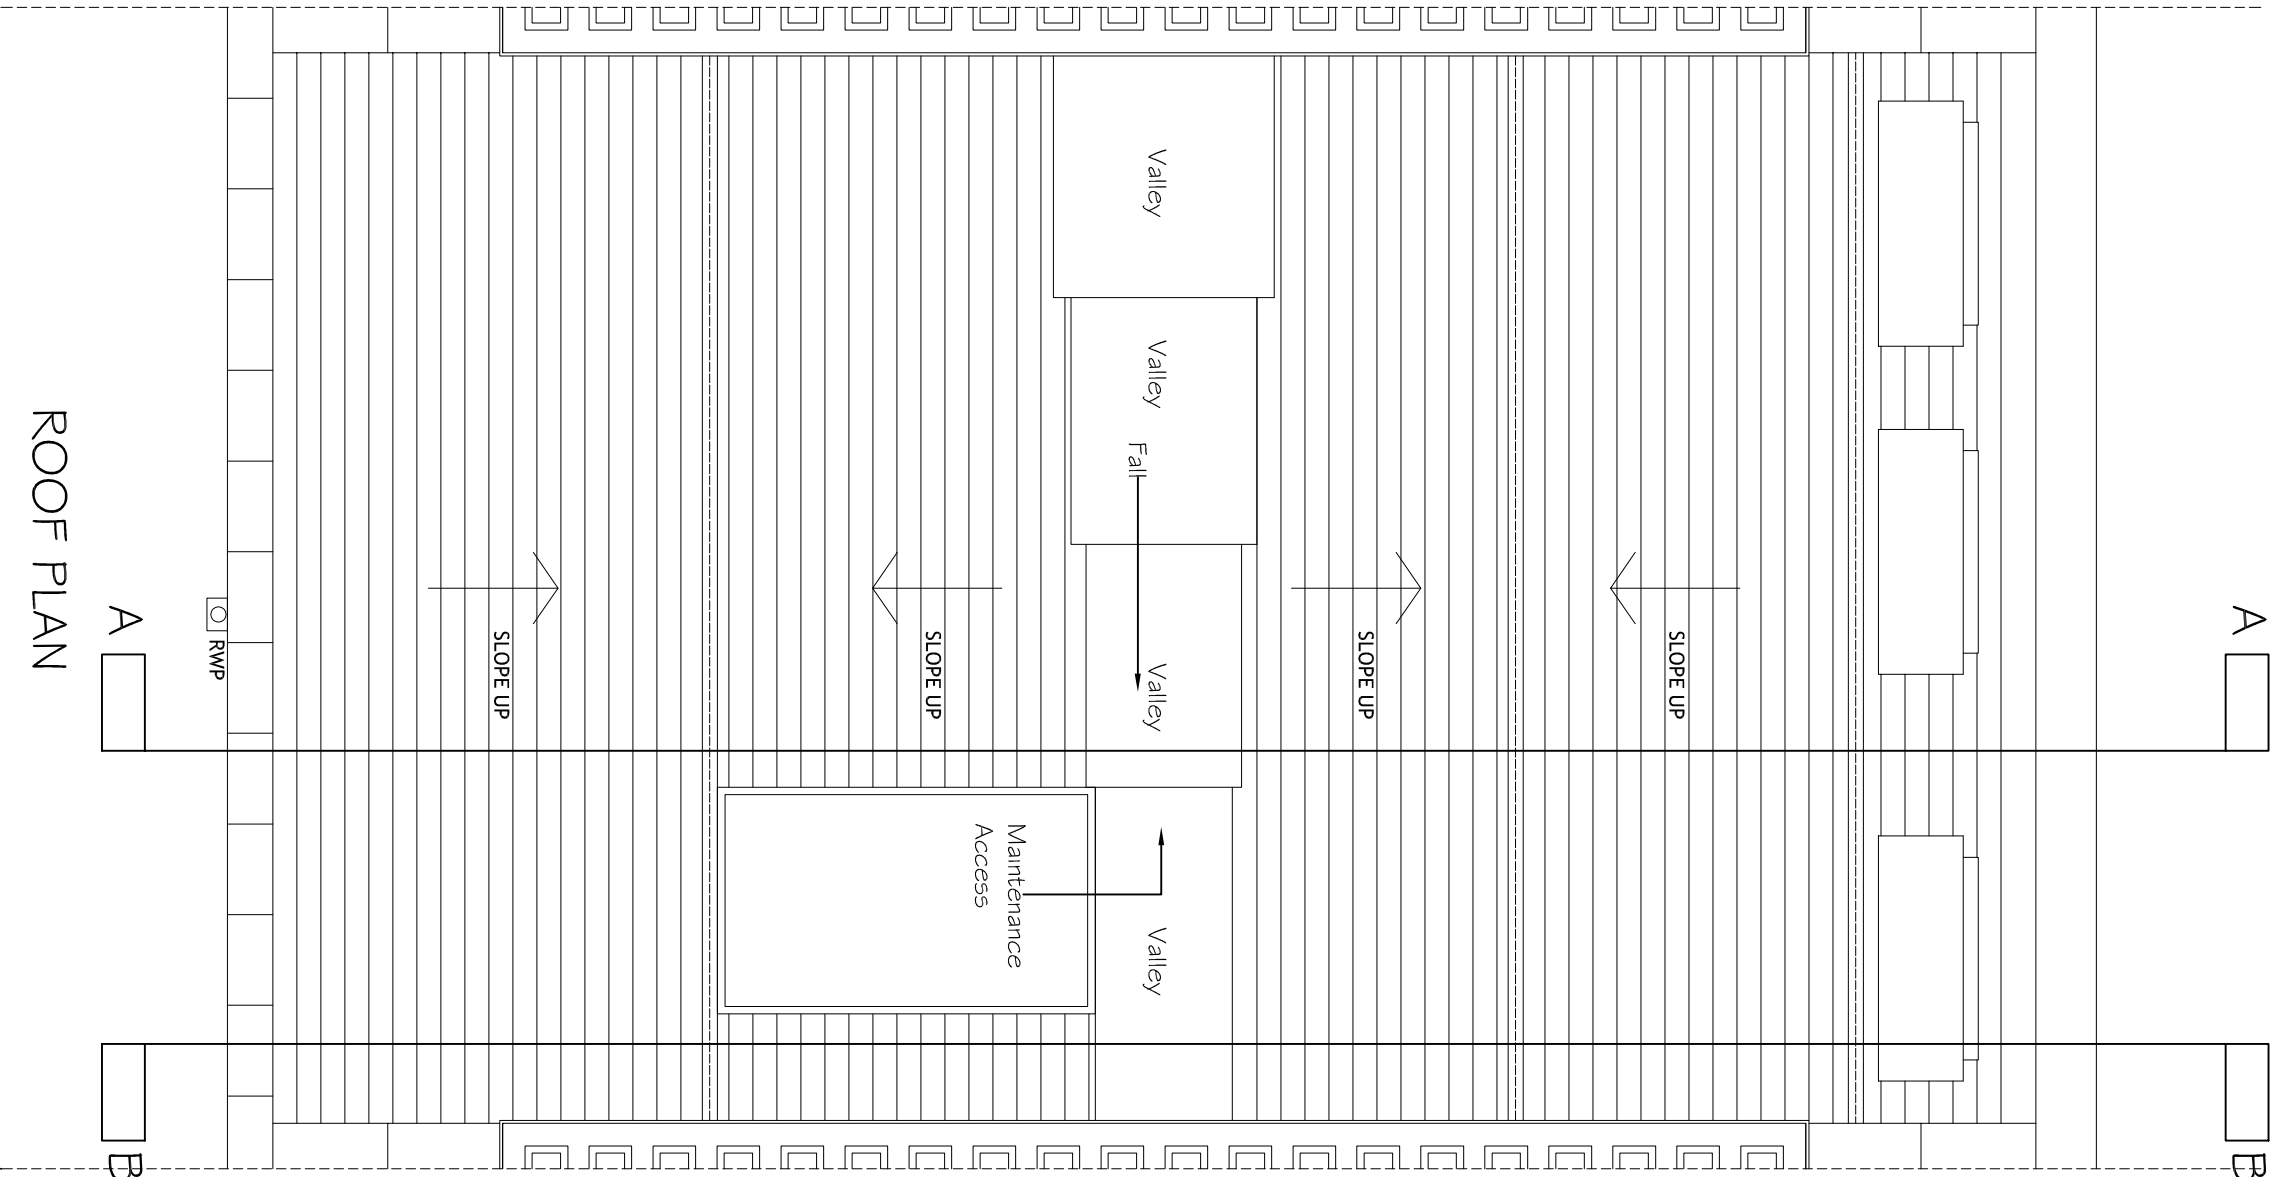


ROOF PLAN

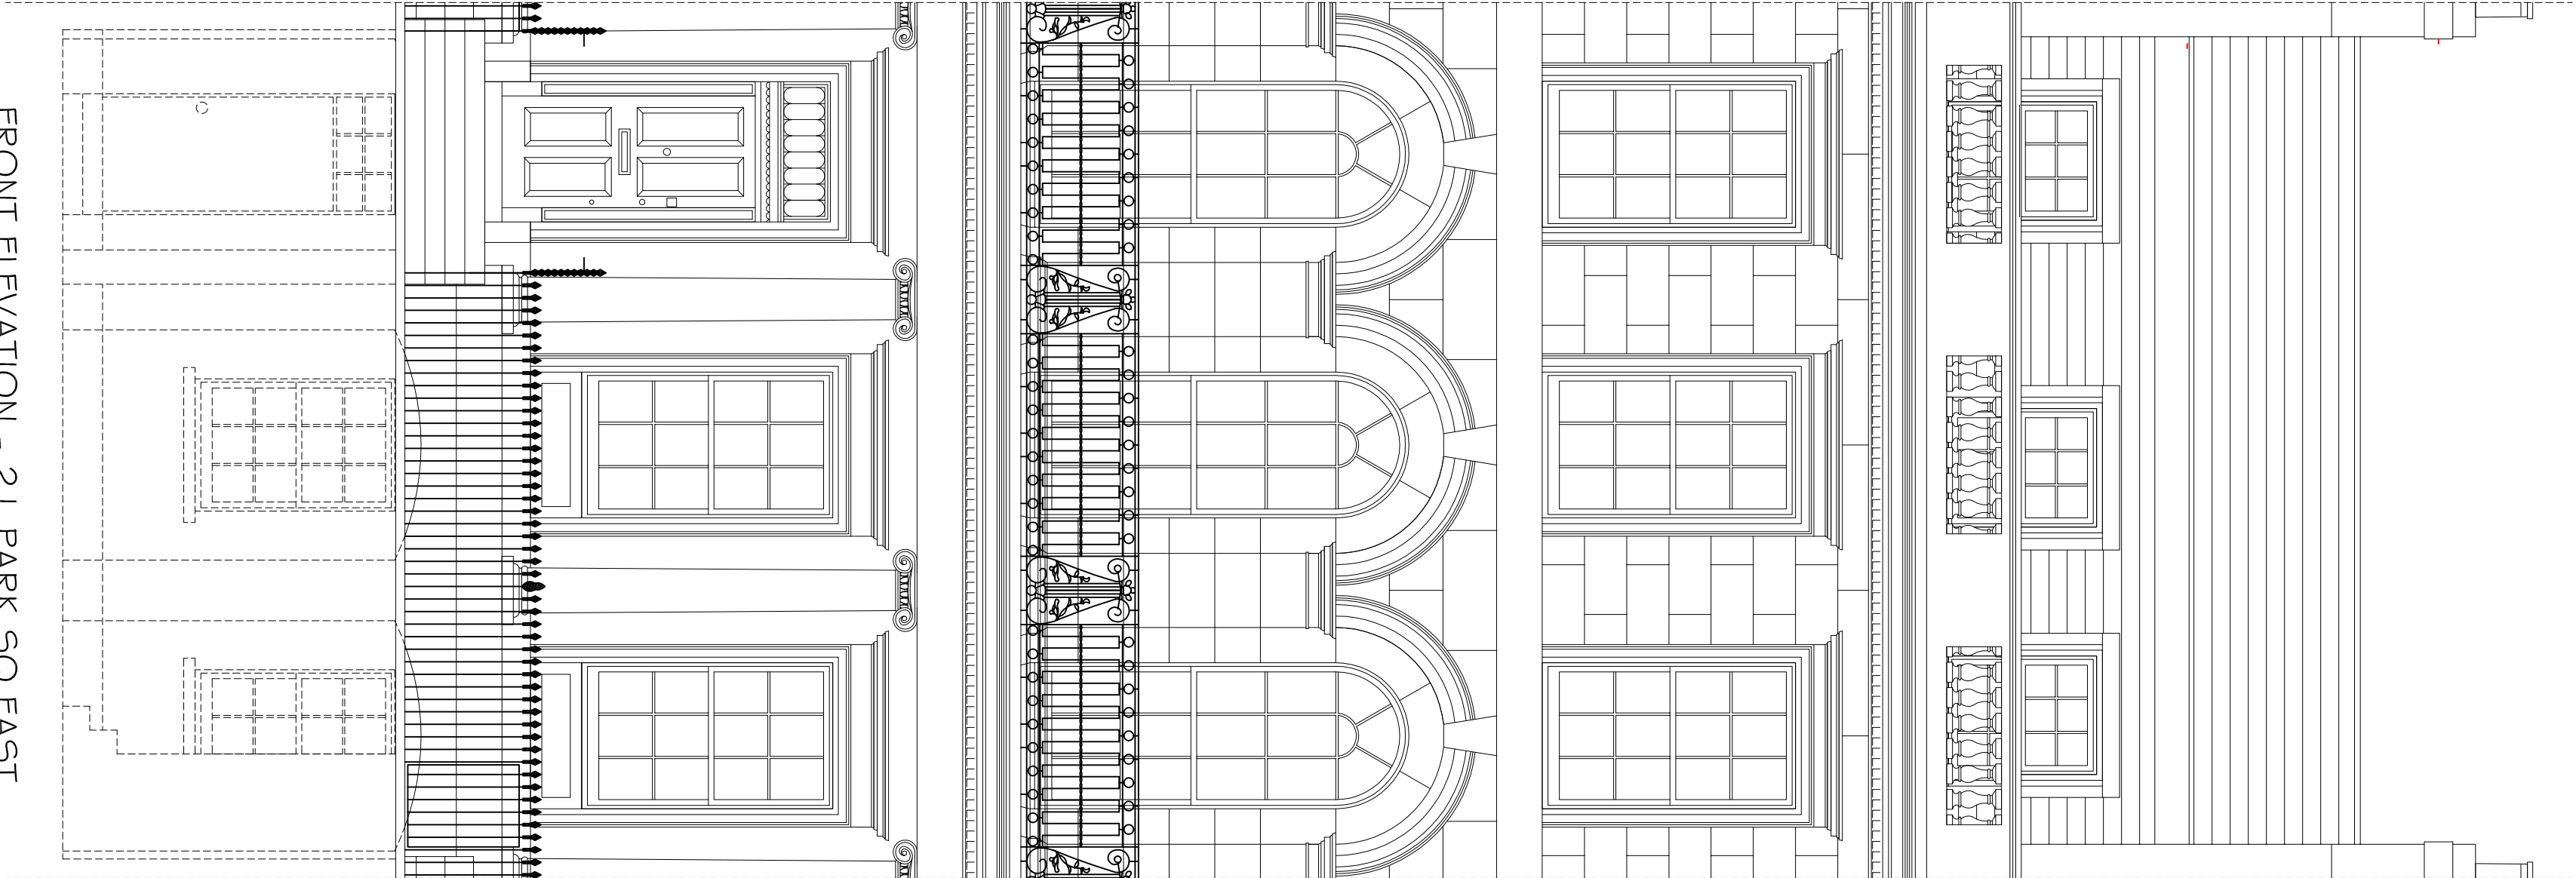

FRONT ELEVATION - 21 PARK SQ EAST

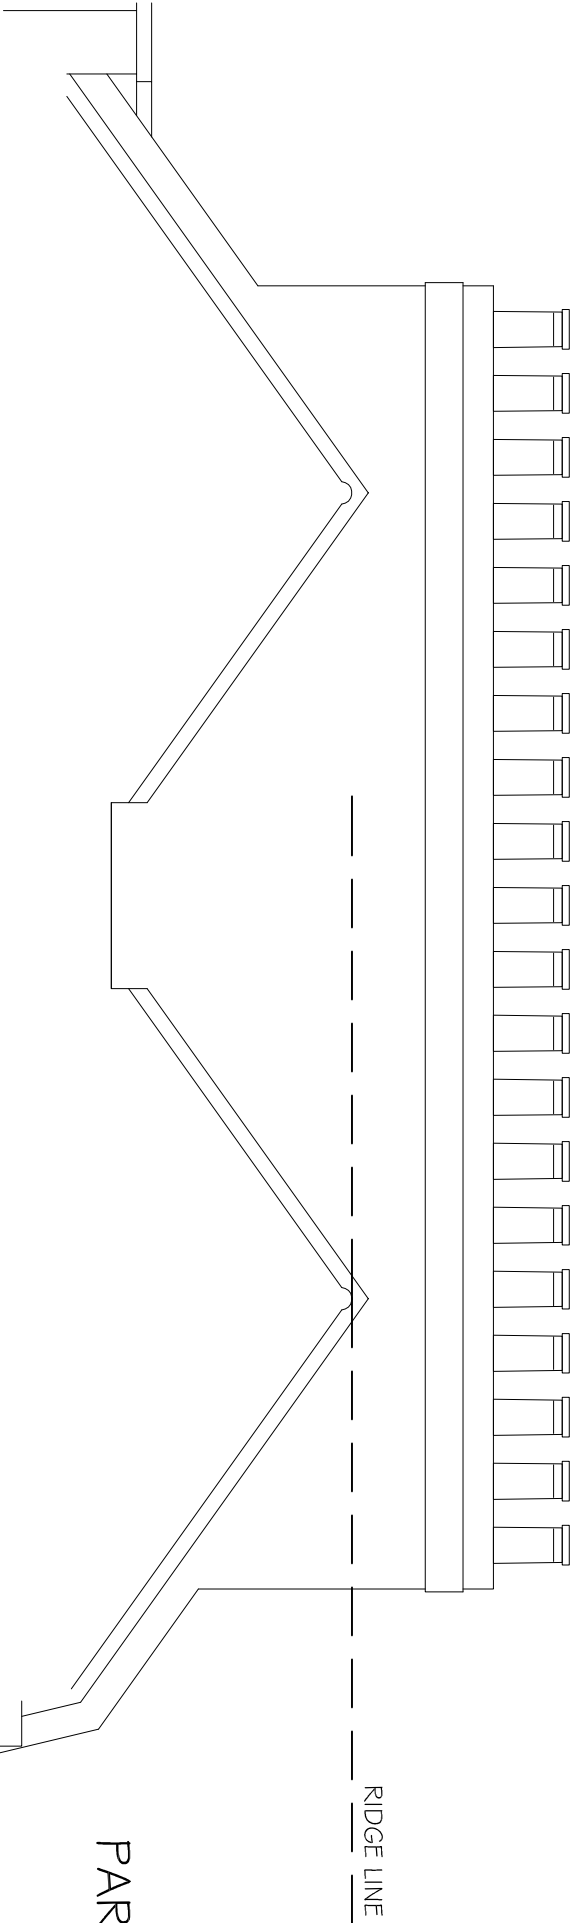

SECTION A-A

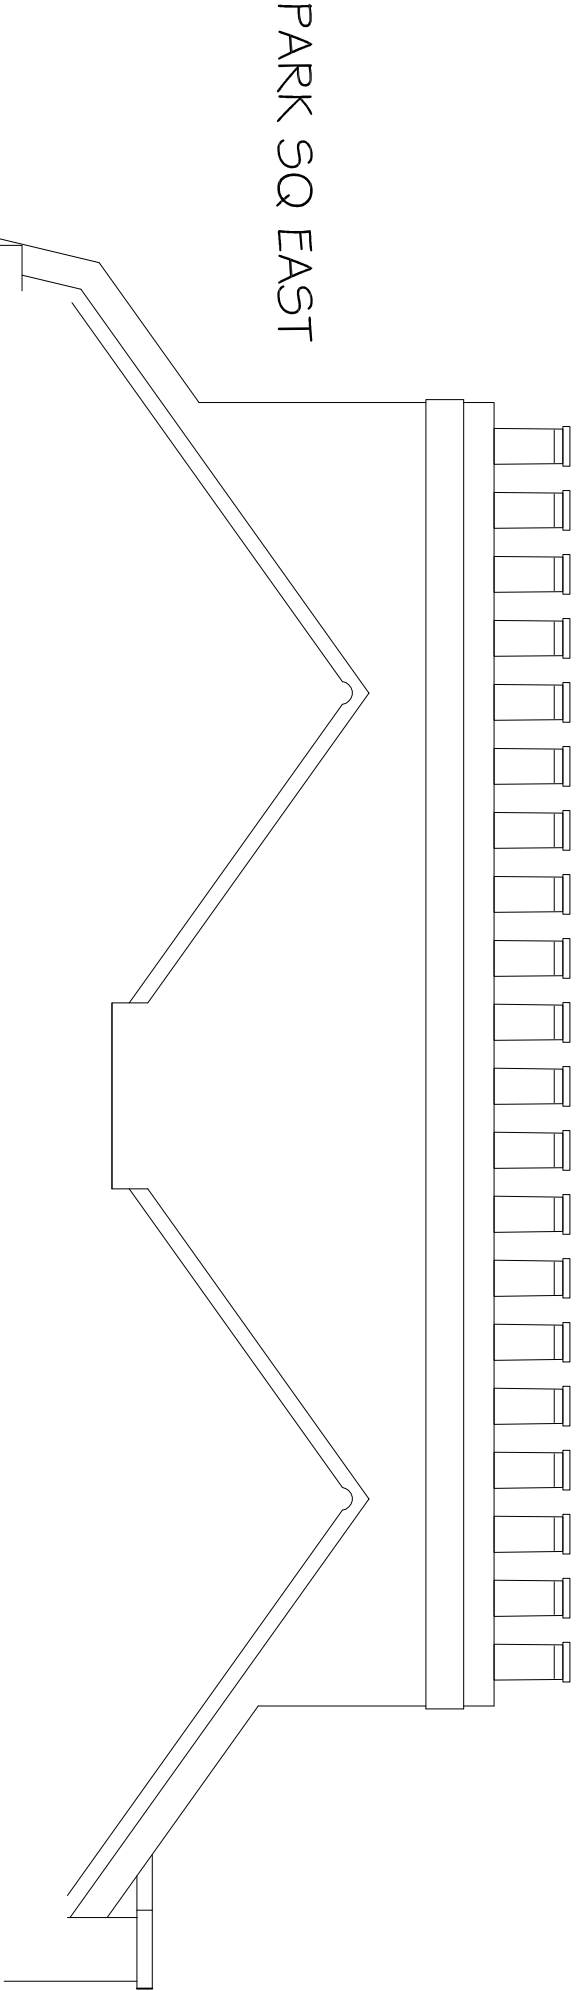

SECTION B-B

--	--	