


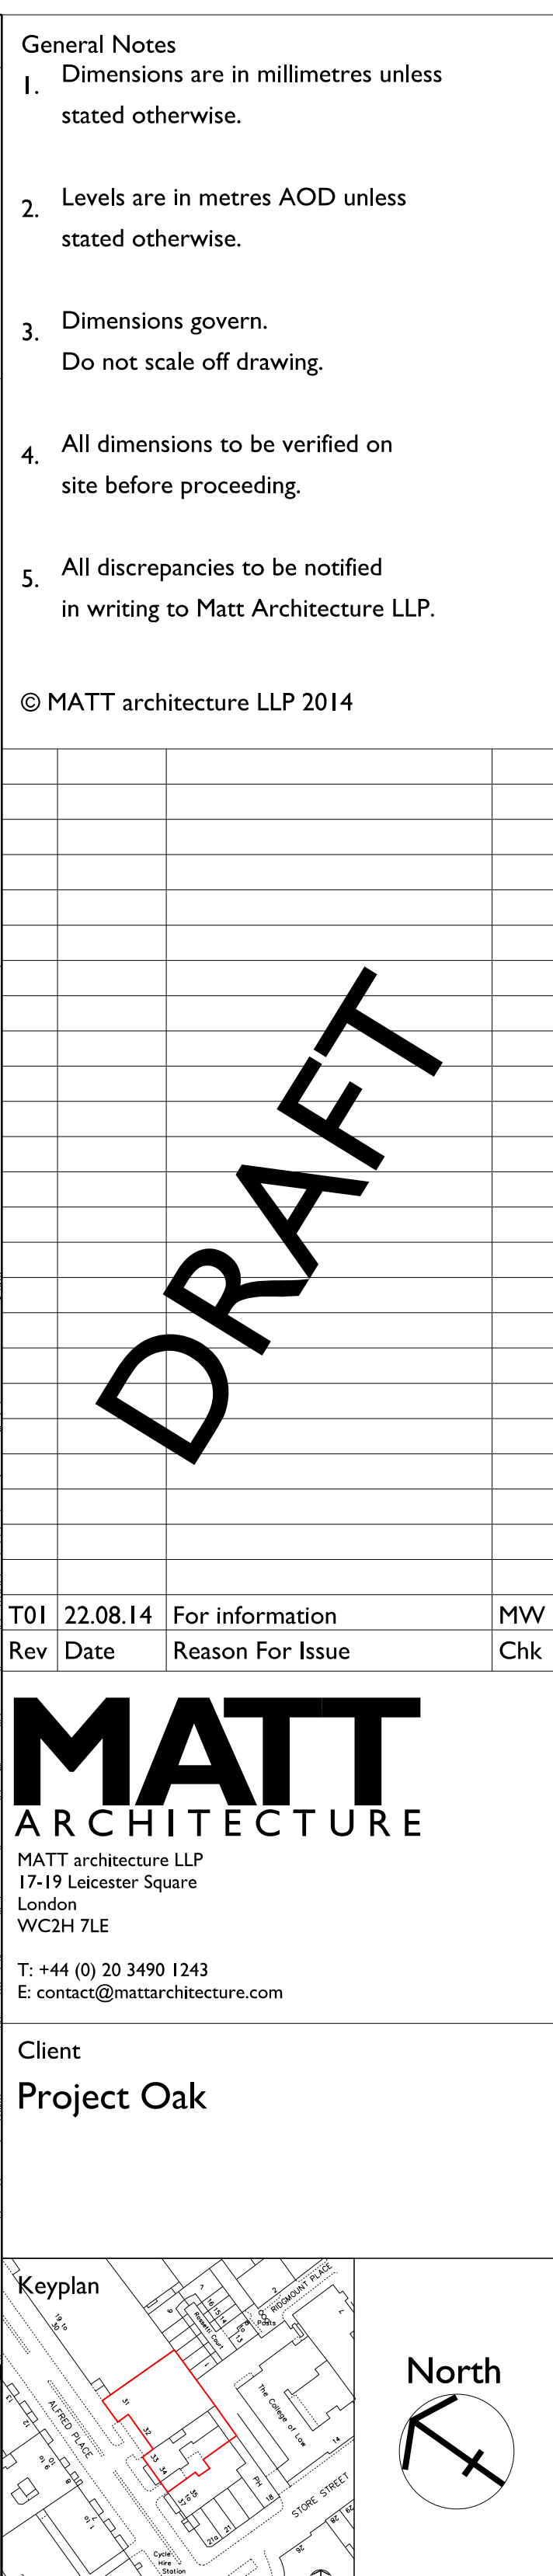

DRAFT

MATT
ARCHITECTURE

MATT architecture LLP
17-19 Leicester Square
London
WC2H 7LE

T: +44 (0) 20 3490 1243
E: contact@mattarchitecture.com

Drawing Title

Elevation 1 - front

Existing

--	--