





0 1km 2km
Scale

SITE LOCATION
(Scale 1:50000)
Ordnance Survey map extract
based upon Landranger map series
with the permission of the controller of
Her Majesty's Stationery Office
Crown copyright.



SITE PHOTOGRAPH

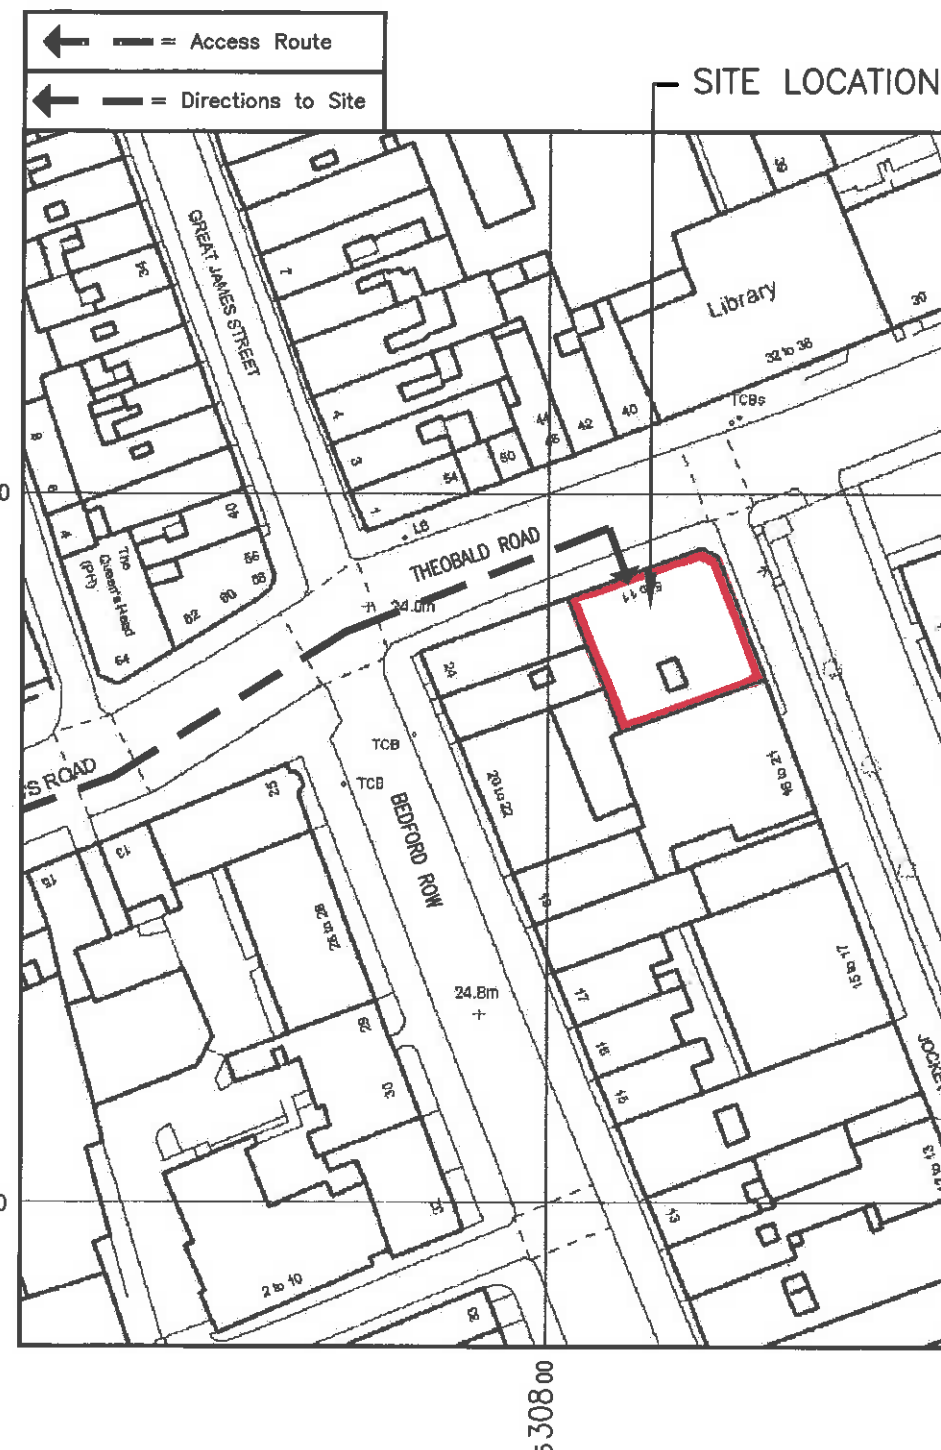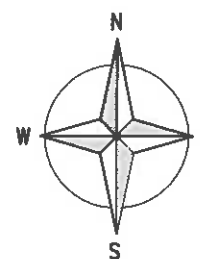

DETAILED SITE LOCATION
(Scale 1:1250)

Based upon Ordnance Survey map extract
with the permission of the Controller of
Her Majesty's Stationery Office.
Crown copyright.
Promap licence no. 100022432

N.G.R. E: 530818 N: 181878

- NOTES:
1 ALL DIMENSIONS ARE IN mm UNLESS NOTED OTHERWISE
2 SITE ACCESS:
SITE IS ON THEOBALD ROAD NEAR HOLBORN IN CENTRAL LONDON.
3. SURROUNDING AREA IS RESIDENTIAL.
4. DISTANCE TO PUBLIC HIGHWAY APPROX. 20m

| REV | MODIFICATION | BY | CH | DATE |
|-----|---------------------|----|----|----------|
| B | Minor Amendments | AR | AC | 12.05.14 |
| A | Issued for Approval | SZ | AK | 25.04.14 |



The Barn
Elms Farm
Hobb Lane, Daresbury
Warrington, Cheshire
WA4 5LS
Tel: 01925 741 810
Fax: 01925 740 621



| Cell Name | | | Opt |
|---|----------------|----------------|----------------|
| ROYAL COLLEGE OF PAEDIATRICS | | | - |
| Cell ID No | | | |
| CORNERSTONE (CTIL) | TEF | VF | |
| 147969 | 44428 | 78816 | |
| Site Address / Contact Details | | | |
| ROYAL COLLEGE OF PAEDIATRICS 5-11 THEOBALDS ROAD LONDON WC1X 8SH | | | |
| Drawing Title: PROPOSED LOCATION MAPS | | | |
| Purpose of issue: PLANNING | | | |
| Drawing Number: 100 | | | |
| Scale: As Shown | Drawn: SZ | Date: 25.04.14 | Issue: |
| Checked: AK | Date: 25.04.14 | Approved: AK | Date: 25.04.14 |
| | | | V2 |