



Architects + Project Managers

domusapm.co.uk  
paul@domusapm.com  
020 8144 2506

Planning  
Application

CLIENT

Mr & Mrs Yu

PROJECT

Ground Floor side extension

PROJECT NO.

1409202

DATE


08/10/14

DRAWN BY


GP

180 Adelaide road,  
NW3 3PA, London

004

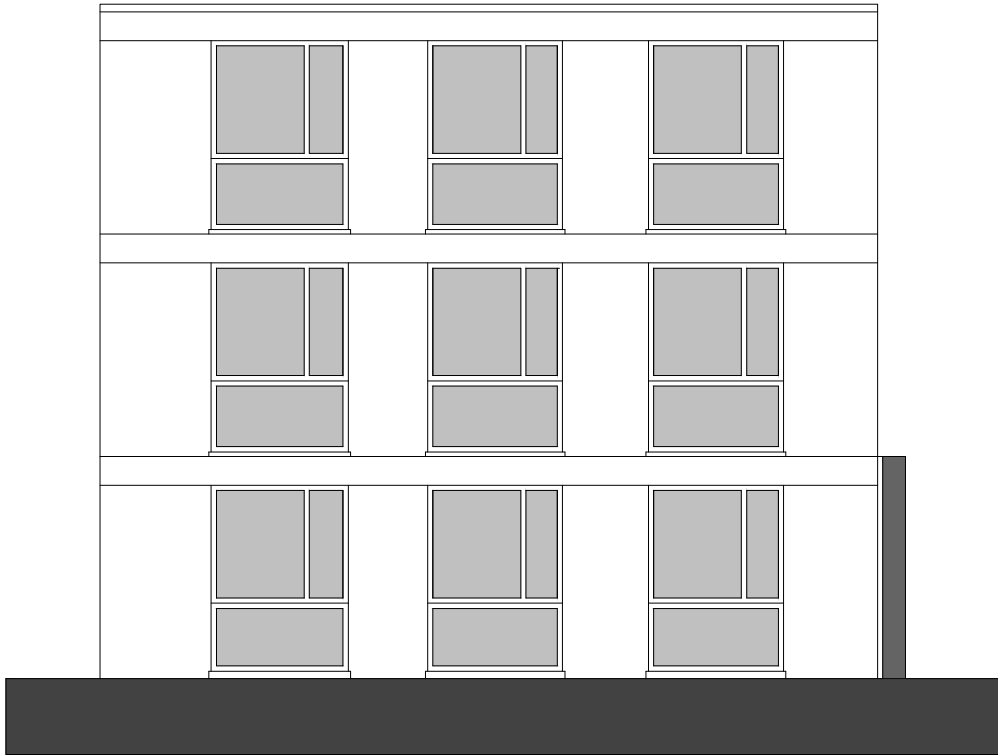

01 Existing Side Elevation/Section A-A'  
SCALE 1:50 @ A1; 1:100 @ A3

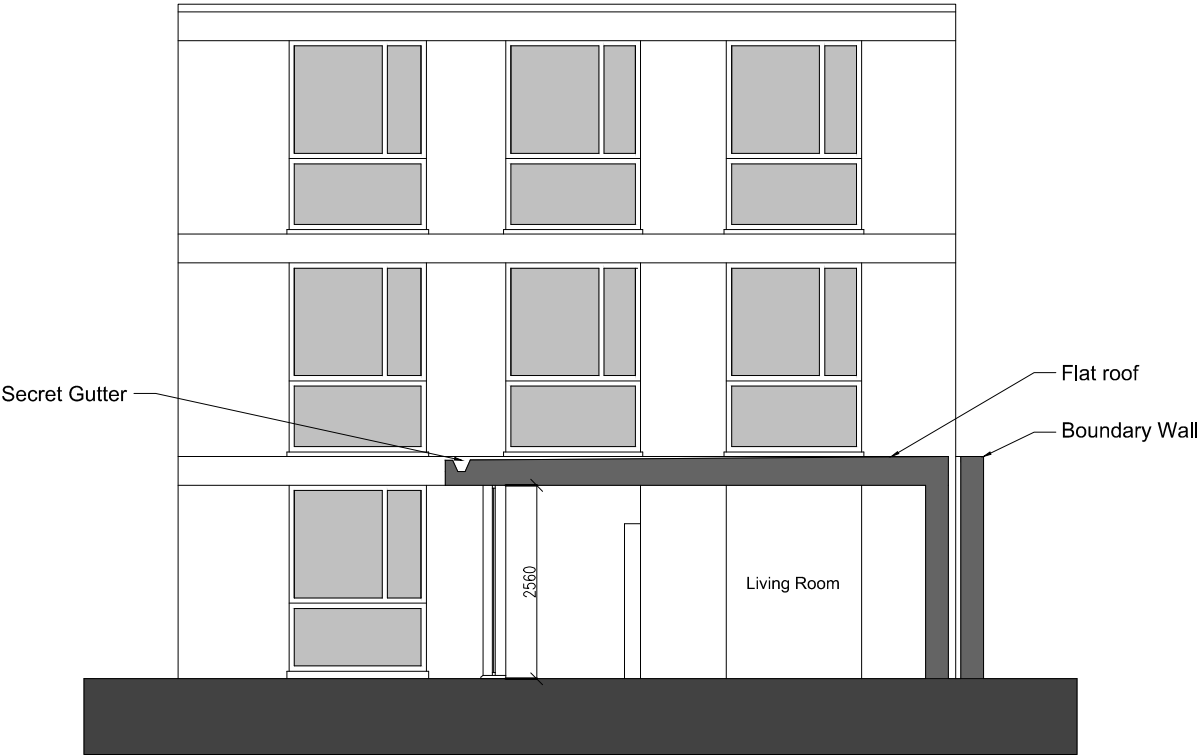

02 Proposed Section A-A'  
SCALE 1:50 @ A1; 1:100 @ A3



Option 2