




GROUND FLOOR

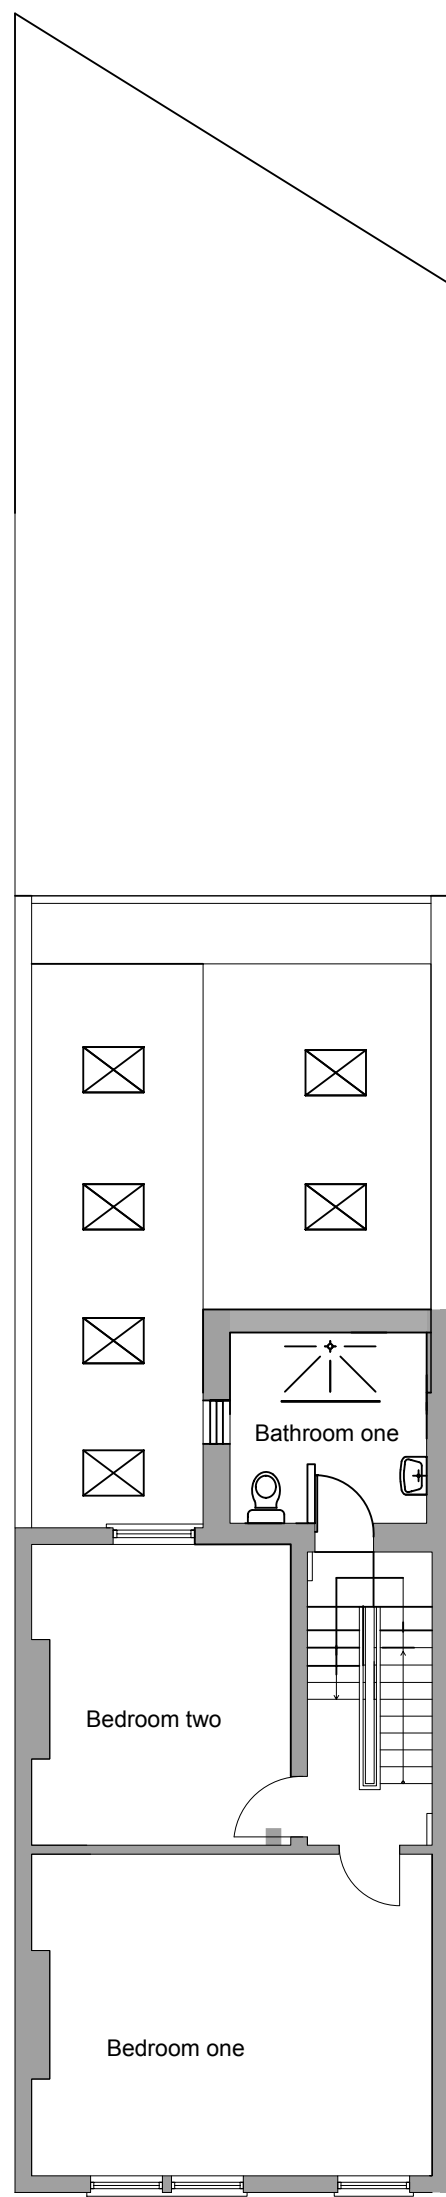

FIRST FLOOR

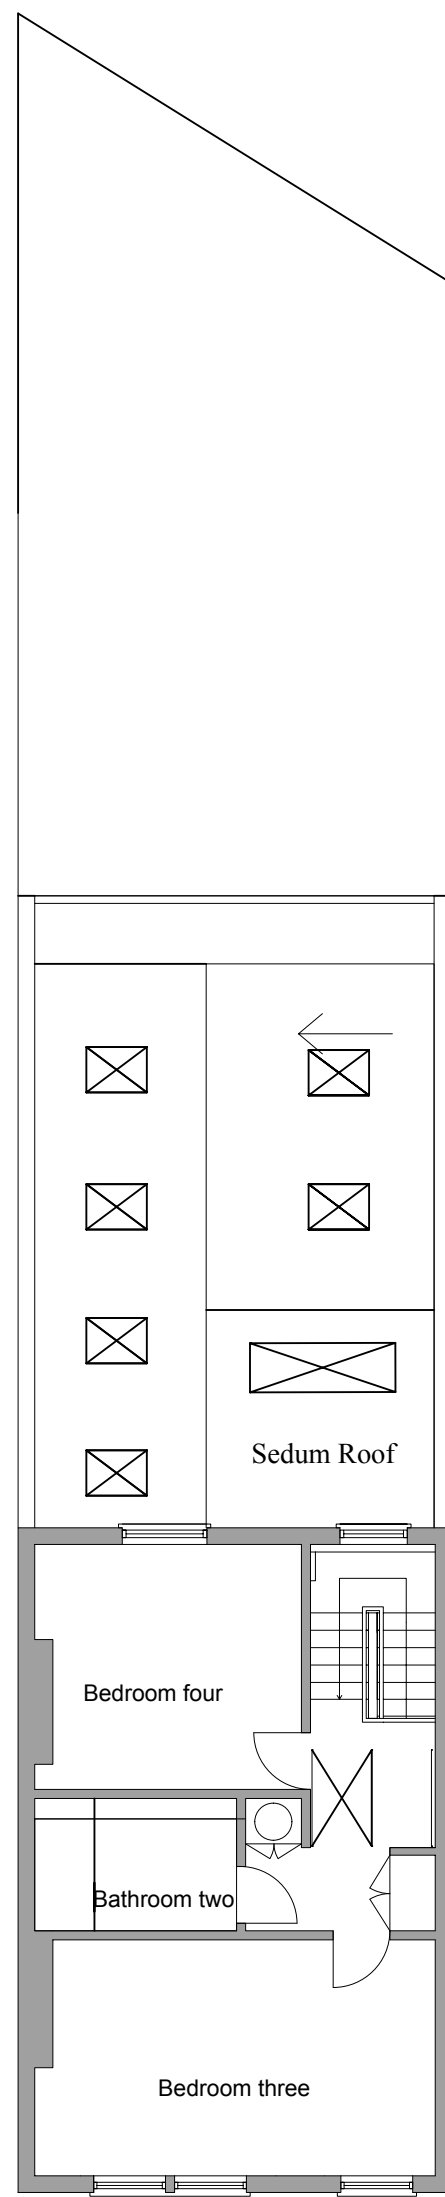

SECOND FLOOR

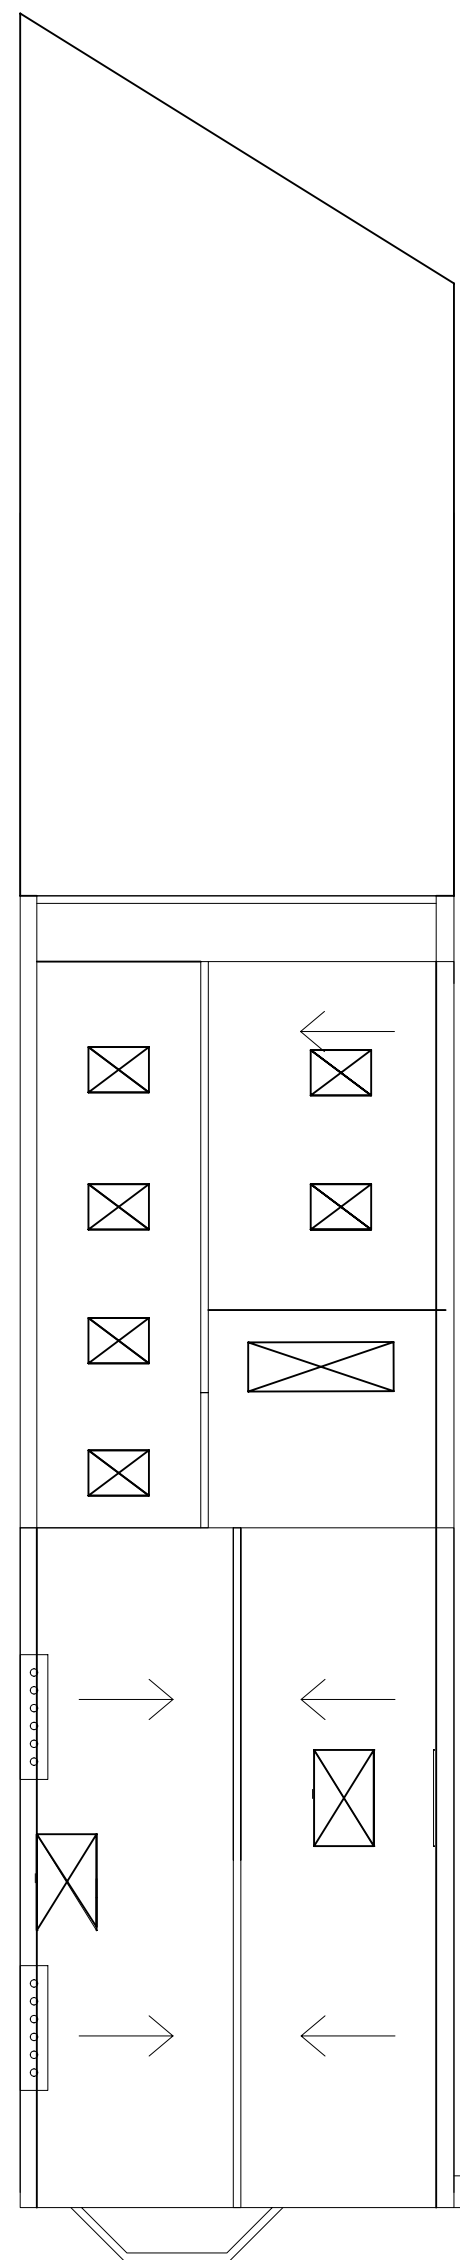

ROOF

8 Evangelist Road NW5 1UB		
Proposed Plans		
8.004	8.7.13	1:100 at A2
www.maggieltoy.com		

'AS APPROVED'