


24-28 Hatton Wall

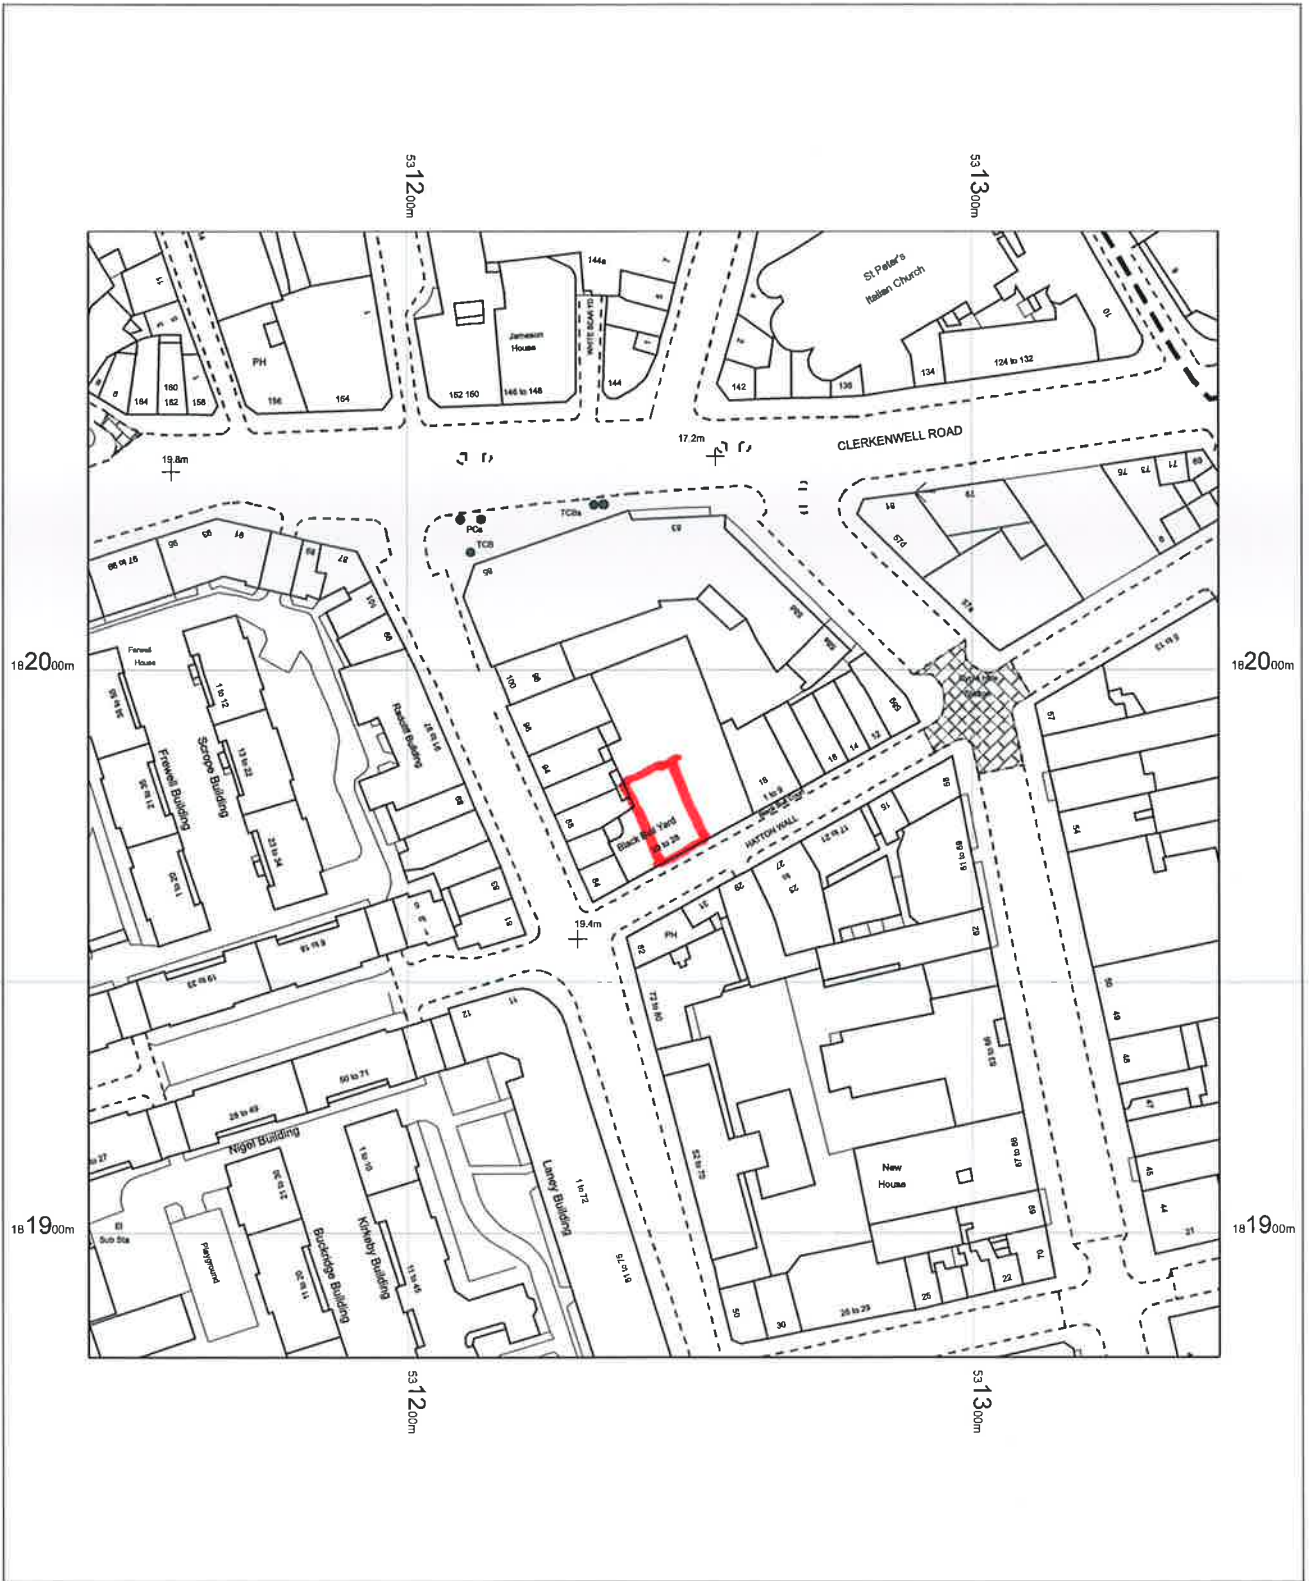

OS MasterMap 1250/2500/10000 scale
 29 September 2014, ID: BLJT-00363962
www.planningapplicationmaps.co.uk

1:1250 scale print at A4, Centre: 531244 E, 181978 N

©Crown Copyright Ordnance Survey. Licence no. 100051661



Mapping
sourced from

