



KEY TO EXISTING SECTIONS A-A & B-B:

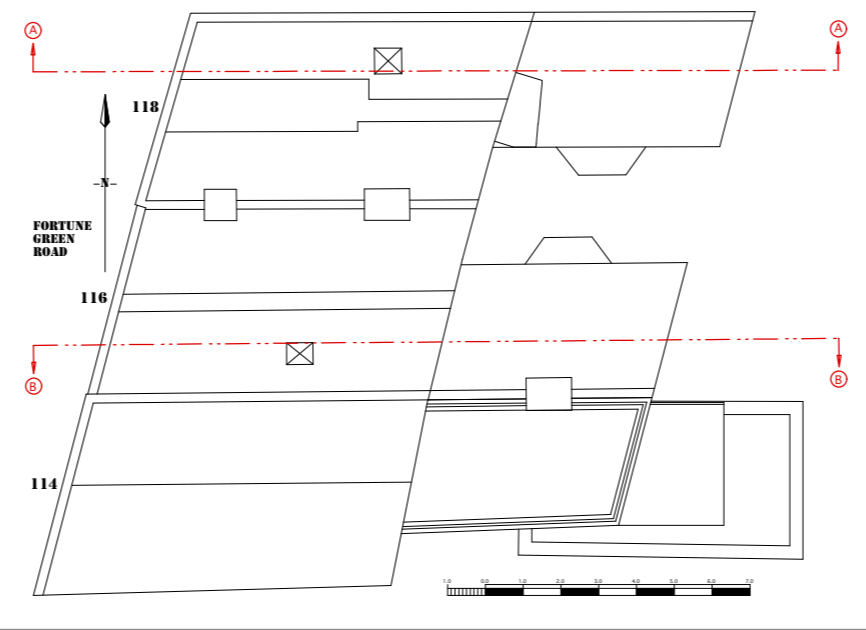


EXISTING SECTION A-A
 (1:100)

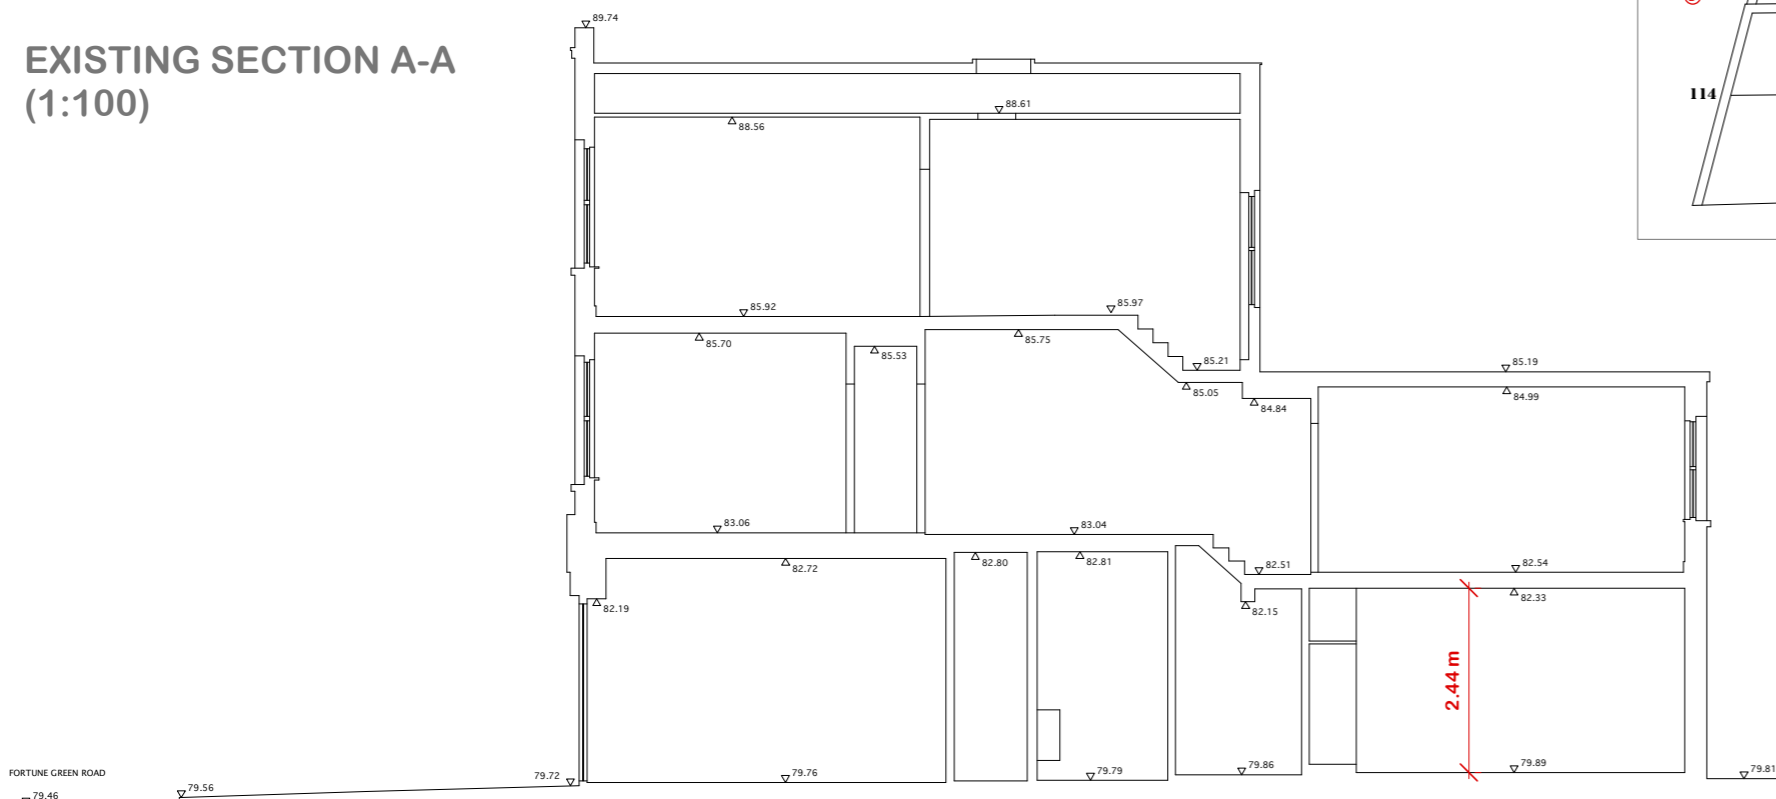

SECTION A-A
 Δ78.00m A.O.D.


EXISTING SECTION B-B
 (1:100)

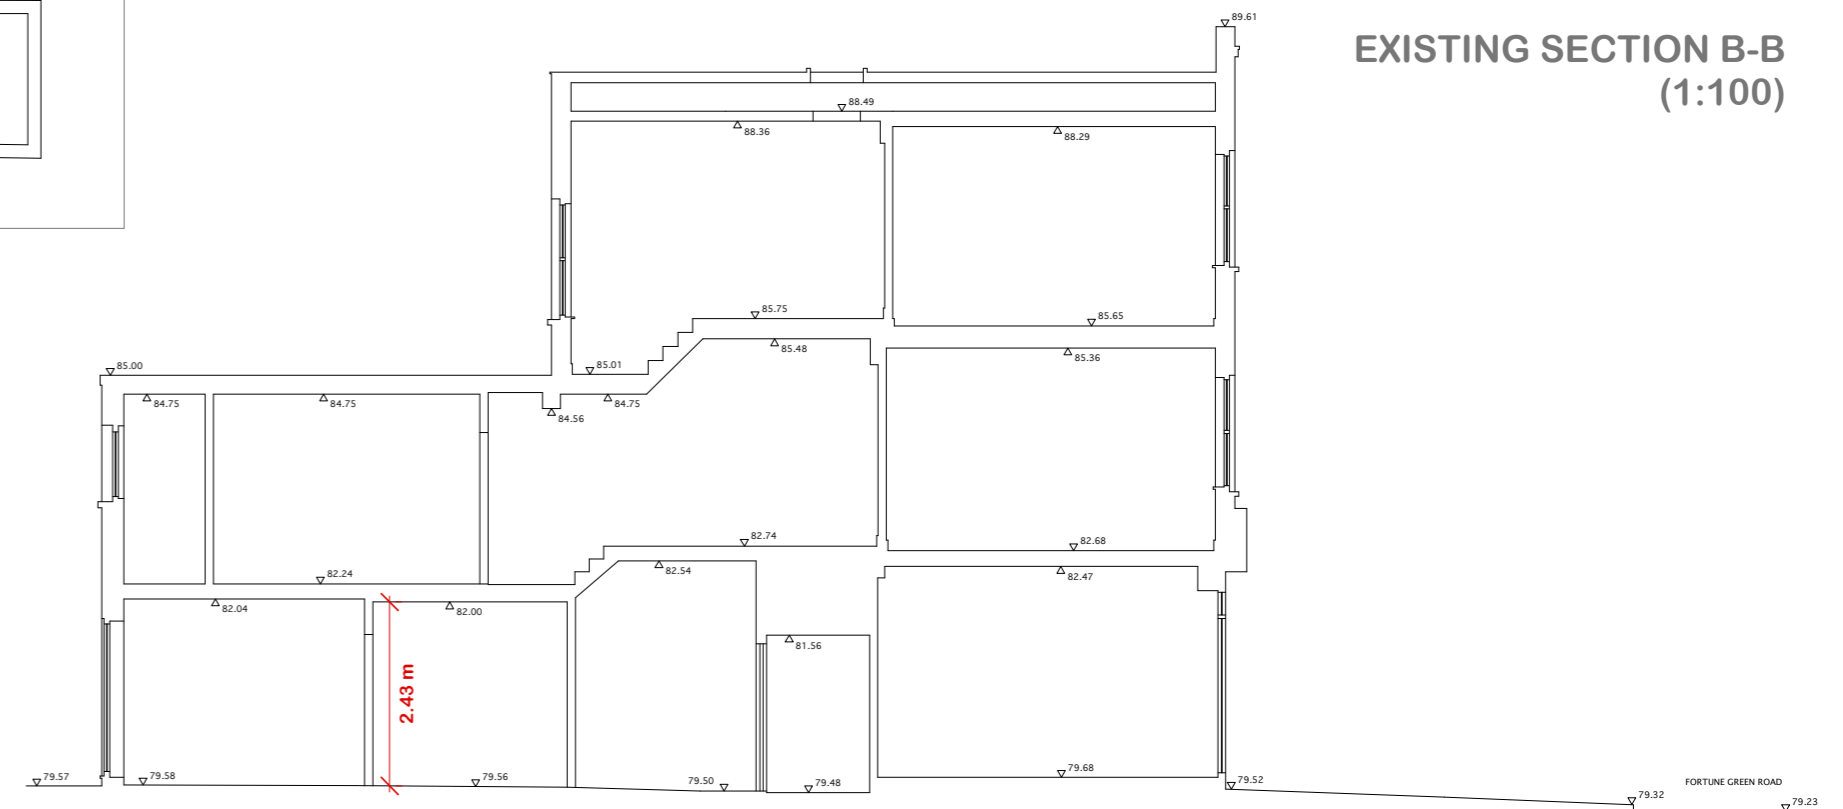



SECTION B-B
 Δ78.00m A.O.D.



KEY TO PROPOSED SECTIONS A-A & B-B:

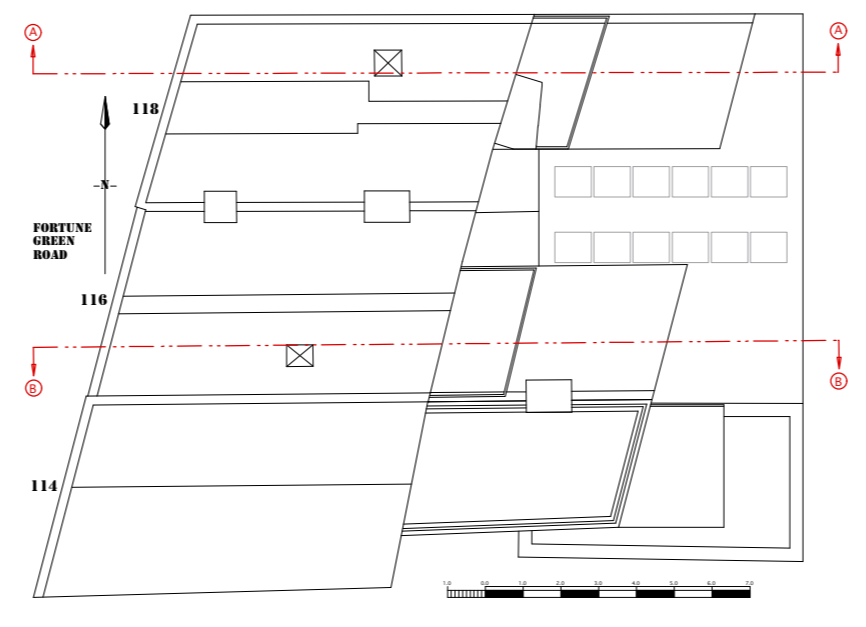


PROPOSED SECTION A-A
 (1:100)

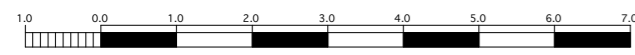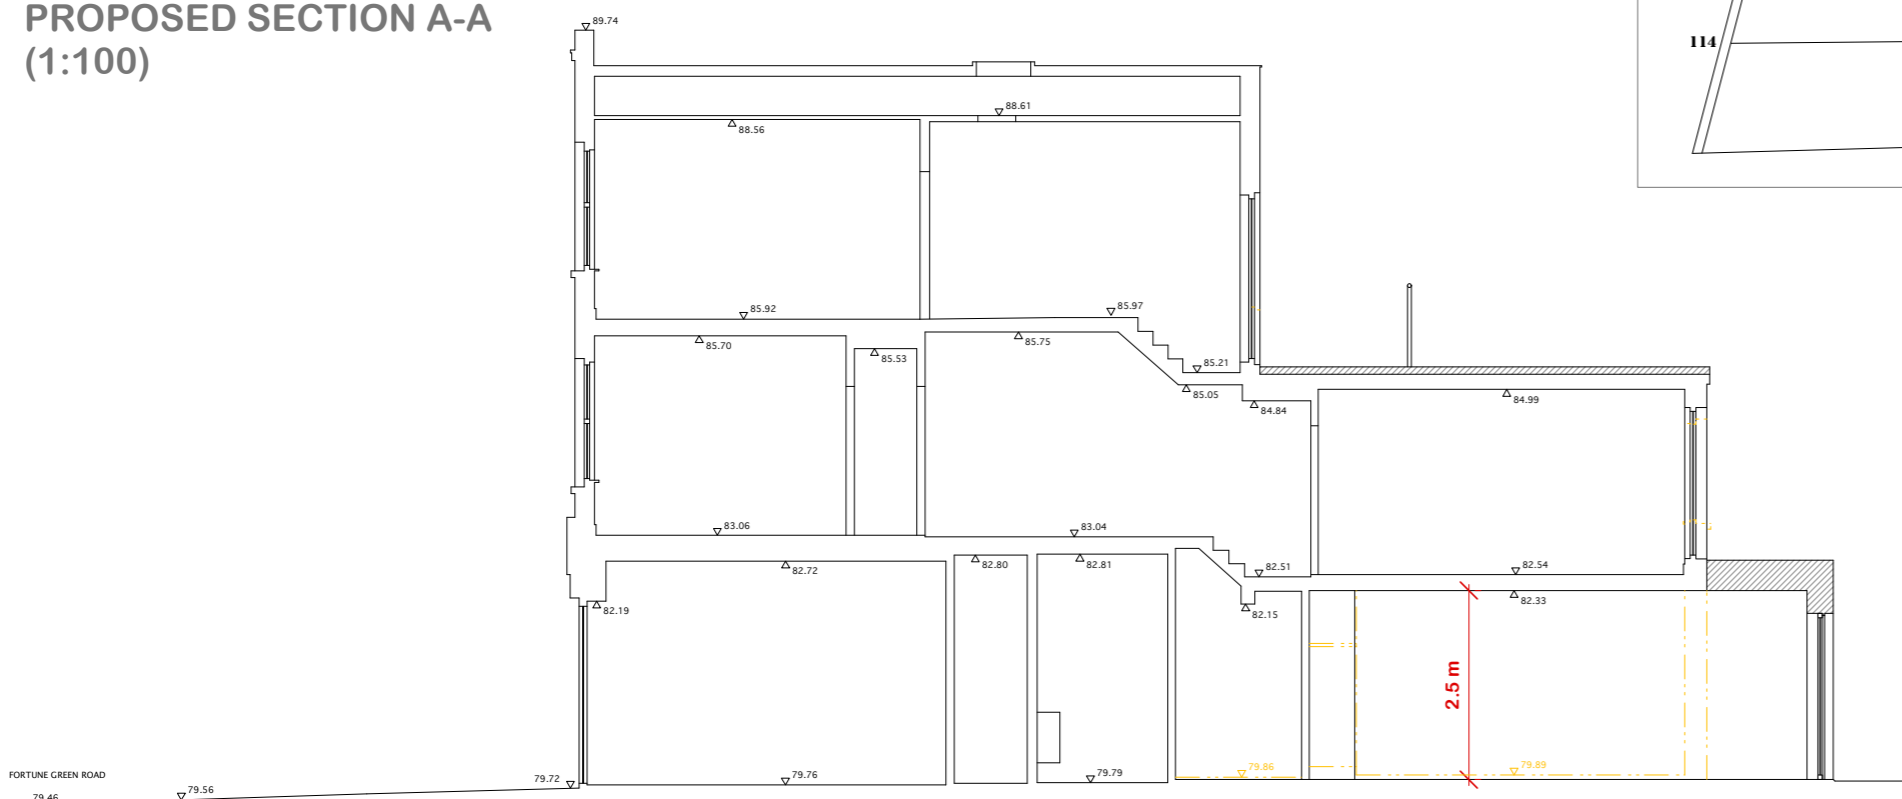

SECTION A-A
 Δ78.00m A.O.D.

PROPOSED SECTION B-B
 (1:100)

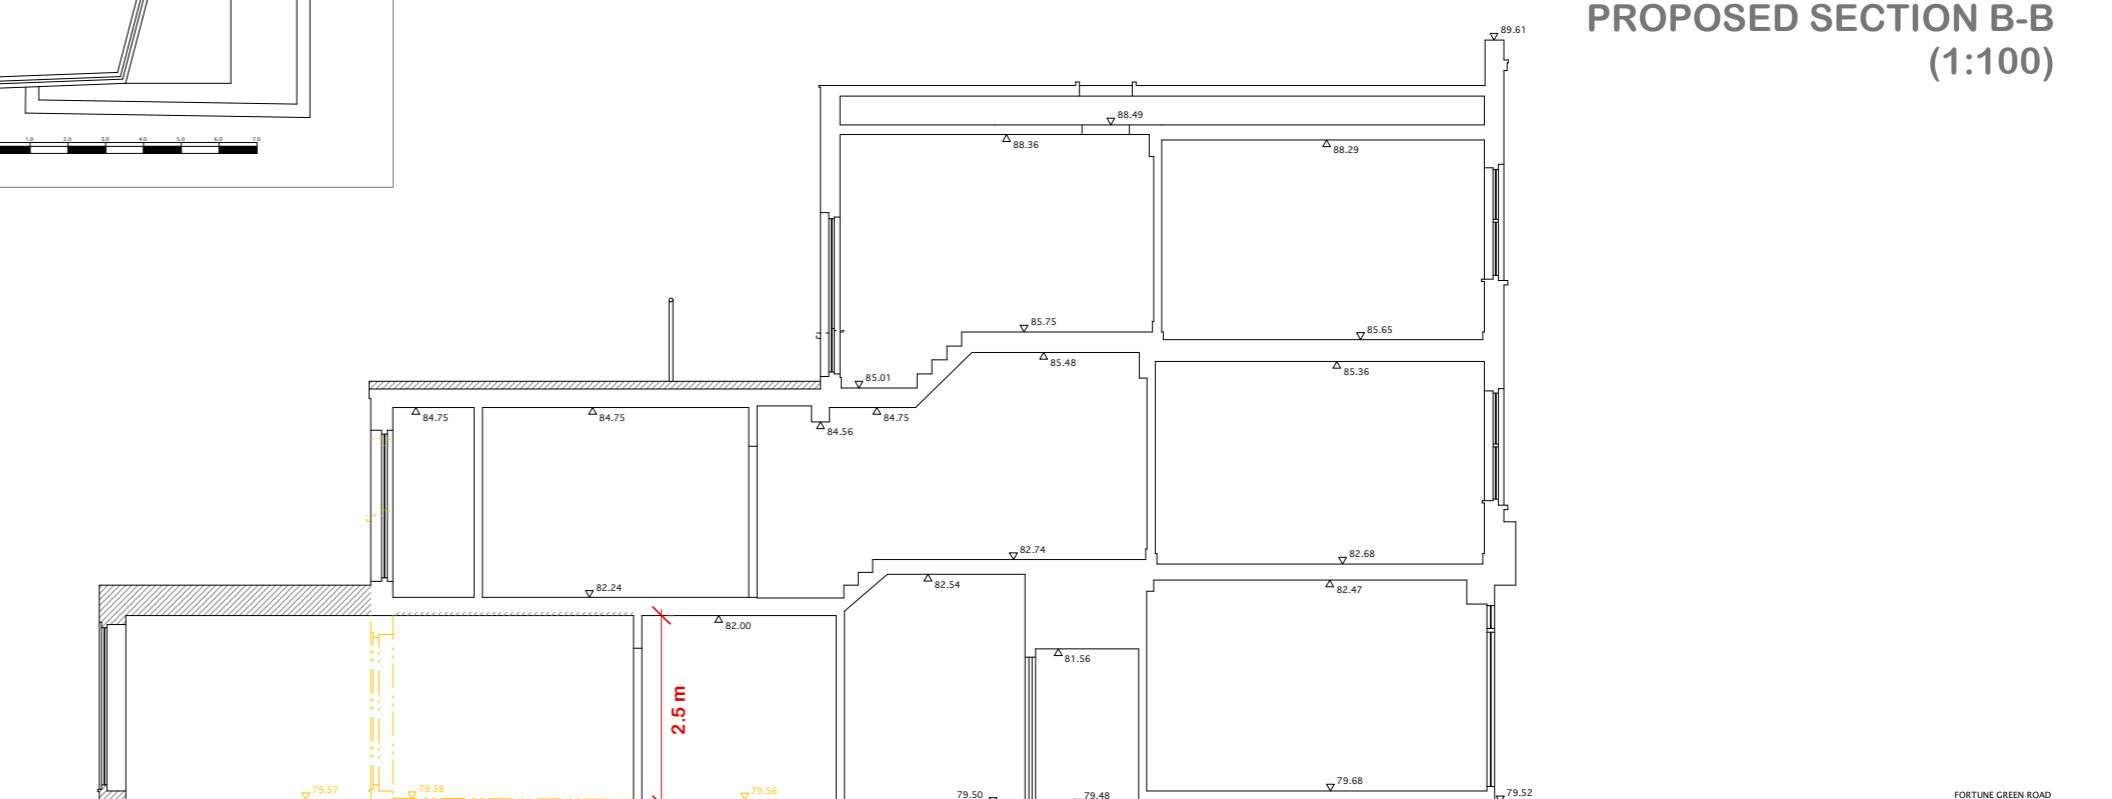

SECTION B-B
 Δ78.00m A.O.D.

