




0 1km 2km  
Scale

### SITE LOCATION

(Scale 1:50000)  
Ordnance Survey map extract  
based upon Landranger map series  
with the permission of the controller of  
Her Majesty's Stationery Office  
Crown copyright.




SITE PHOTOGRAPH

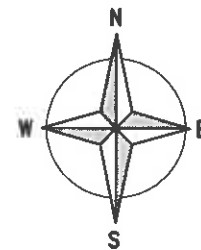

1841 00

1840 00

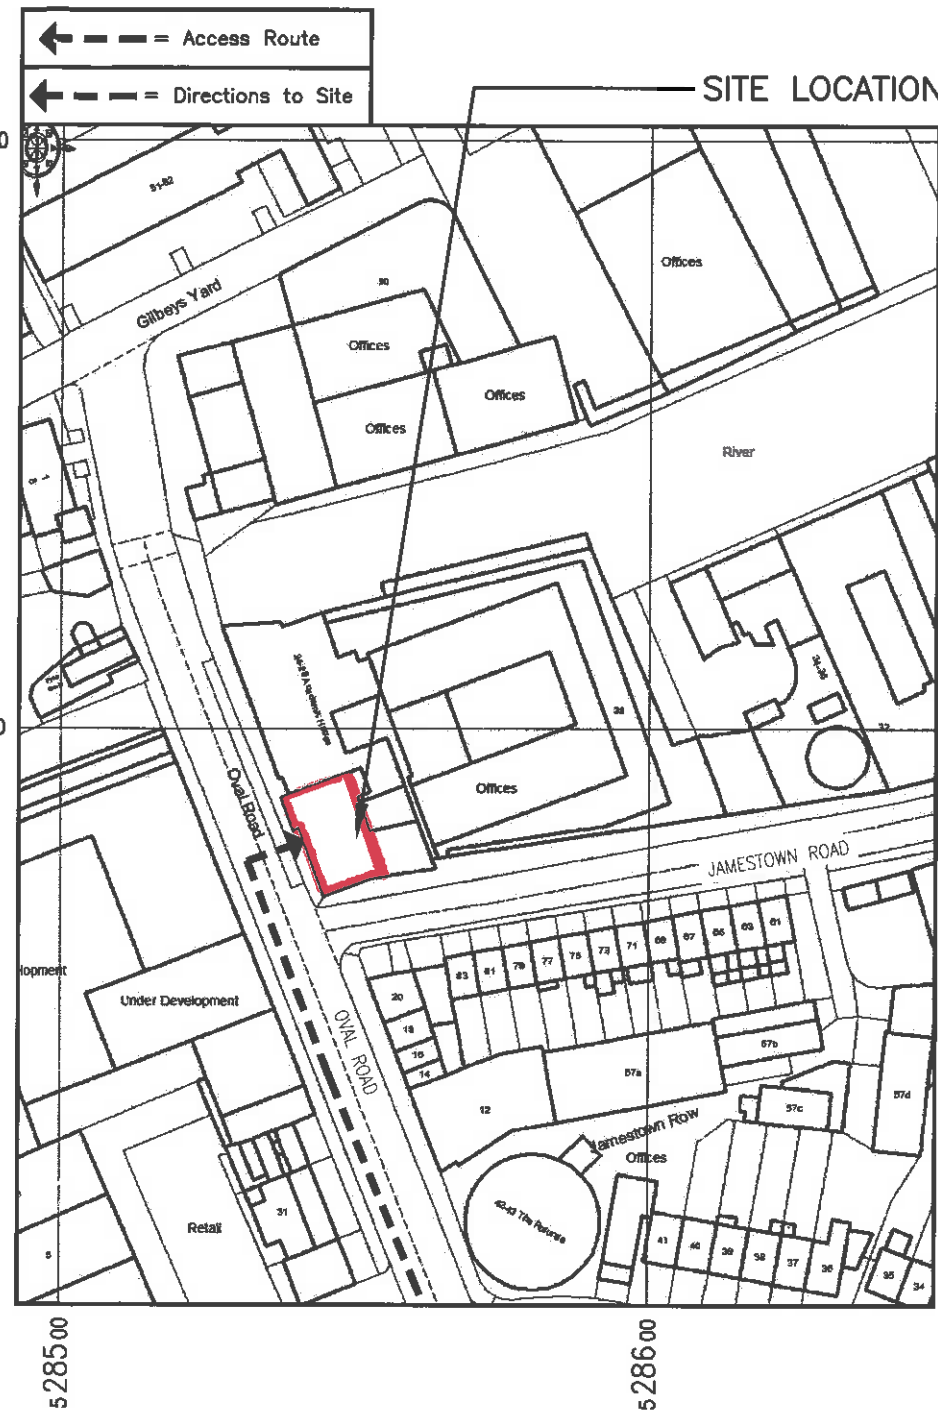

5285 00

5286 00

### DETAILED SITE LOCATION

(Scale 1:1250)

Based upon Ordnance Survey map extract  
with the permission of the Controller of  
Her Majesty's Stationery Office.  
Crown copyright.  
Promap licence no. 100022432

N.G.R. E: 528550 N: 183981

NOTES:  
1 ALL DIMENSIONS ARE IN mm UNLESS NOTED OTHERWISE  
2. SITE ACCESS:  
FROM THE END OF THE M1 (JUNCTION 1). AT  
ROUNDBOUNT TAKE 1ST EXIT THEN MERGE ONTO A408. AT  
BRENT CROSS INTERCHANGE BRANCH LEFT THEN AT  
ROUNDBOUNT TAKE 3RD EXIT THEN MERGE ONTO THE A41.  
AT TRAFFIC SIGNALS CONTINUE FORWARD. AT TRAFFIC  
SIGNALS TURN RIGHT ONTO FINCHLEY ROAD, A41. AT  
SWISS COTTAGE TRAFFIC SIGNALS CONTINUE FORWARD. AT  
TRAFFIC SIGNALS CONTINUE FORWARD ONTO AVENUE ROAD,  
B525. AT TRAFFIC SIGNALS TURN LEFT ONTO THE A5205.  
AT TRAFFIC SIGNALS TURN LEFT. TURN LEFT ONTO A5205.  
BRANCH LEFT THEN MERGE ONTO OVAL ROAD. SITE IS  
LOCATED ON THE RIGHT HAND SIDE ON ROOF OF  
ACADEMIC HOUSE, 24-28 OVAL ROAD AT THE JUNCTION  
OF JAMESTOWN ROAD, CAMDEN, LONDON, NW1 7DU.  
3. SURROUNDING AREA IS - COMMERCIAL/RESIDENTIAL  
4. DISTANCE TO PUBLIC HIGHWAY APPROX. 5m

B	Minor Amendments	JC	WR	07.07.14
A	Issued for Approval	DI	AK	20.05.14
REV	MODIFICATION	BY	CH	DATE



Tel: 01925 741 810  
Fax: 01925 740 621

The Barn  
Elms Farm  
Hobb Lane, Daresbury  
Warrington, Cheshire  
WA4 5LS



Cell Name		Opt
ACADEMIC HOUSE		-
Cell ID No		
CORNERSTONE (CTIL)	TEF	VF
148390	41812	36725
Site Address / Contact Details		
ACADEMIC HOUSE 24-28 OVAL ROAD LONDON NW1 7DJ		
Drawing Title: PROPOSED LOCATION MAPS		
Purpose of issue: PLANNING		
Drawing Number: 100		
Scale: As Shown	Drawn: DI	Date: 20.05.14
Checked: AK	Date: 20.05.14	Approved: AK
		Date: 20.05.14
		V6