


Phasing Plan

Job No	Report No	Issue no	Report Name	Page
ST15141	1	6	Council-led Developments in Gospel Oak Integrated Construction Management Plan	B1

Proposed Construction Traffic Routes


Job No	Report No	Issue no	Report Name	Page
ST15141	1	6	Council-led Developments in Gospel Oak Integrated Construction Management Plan	B3

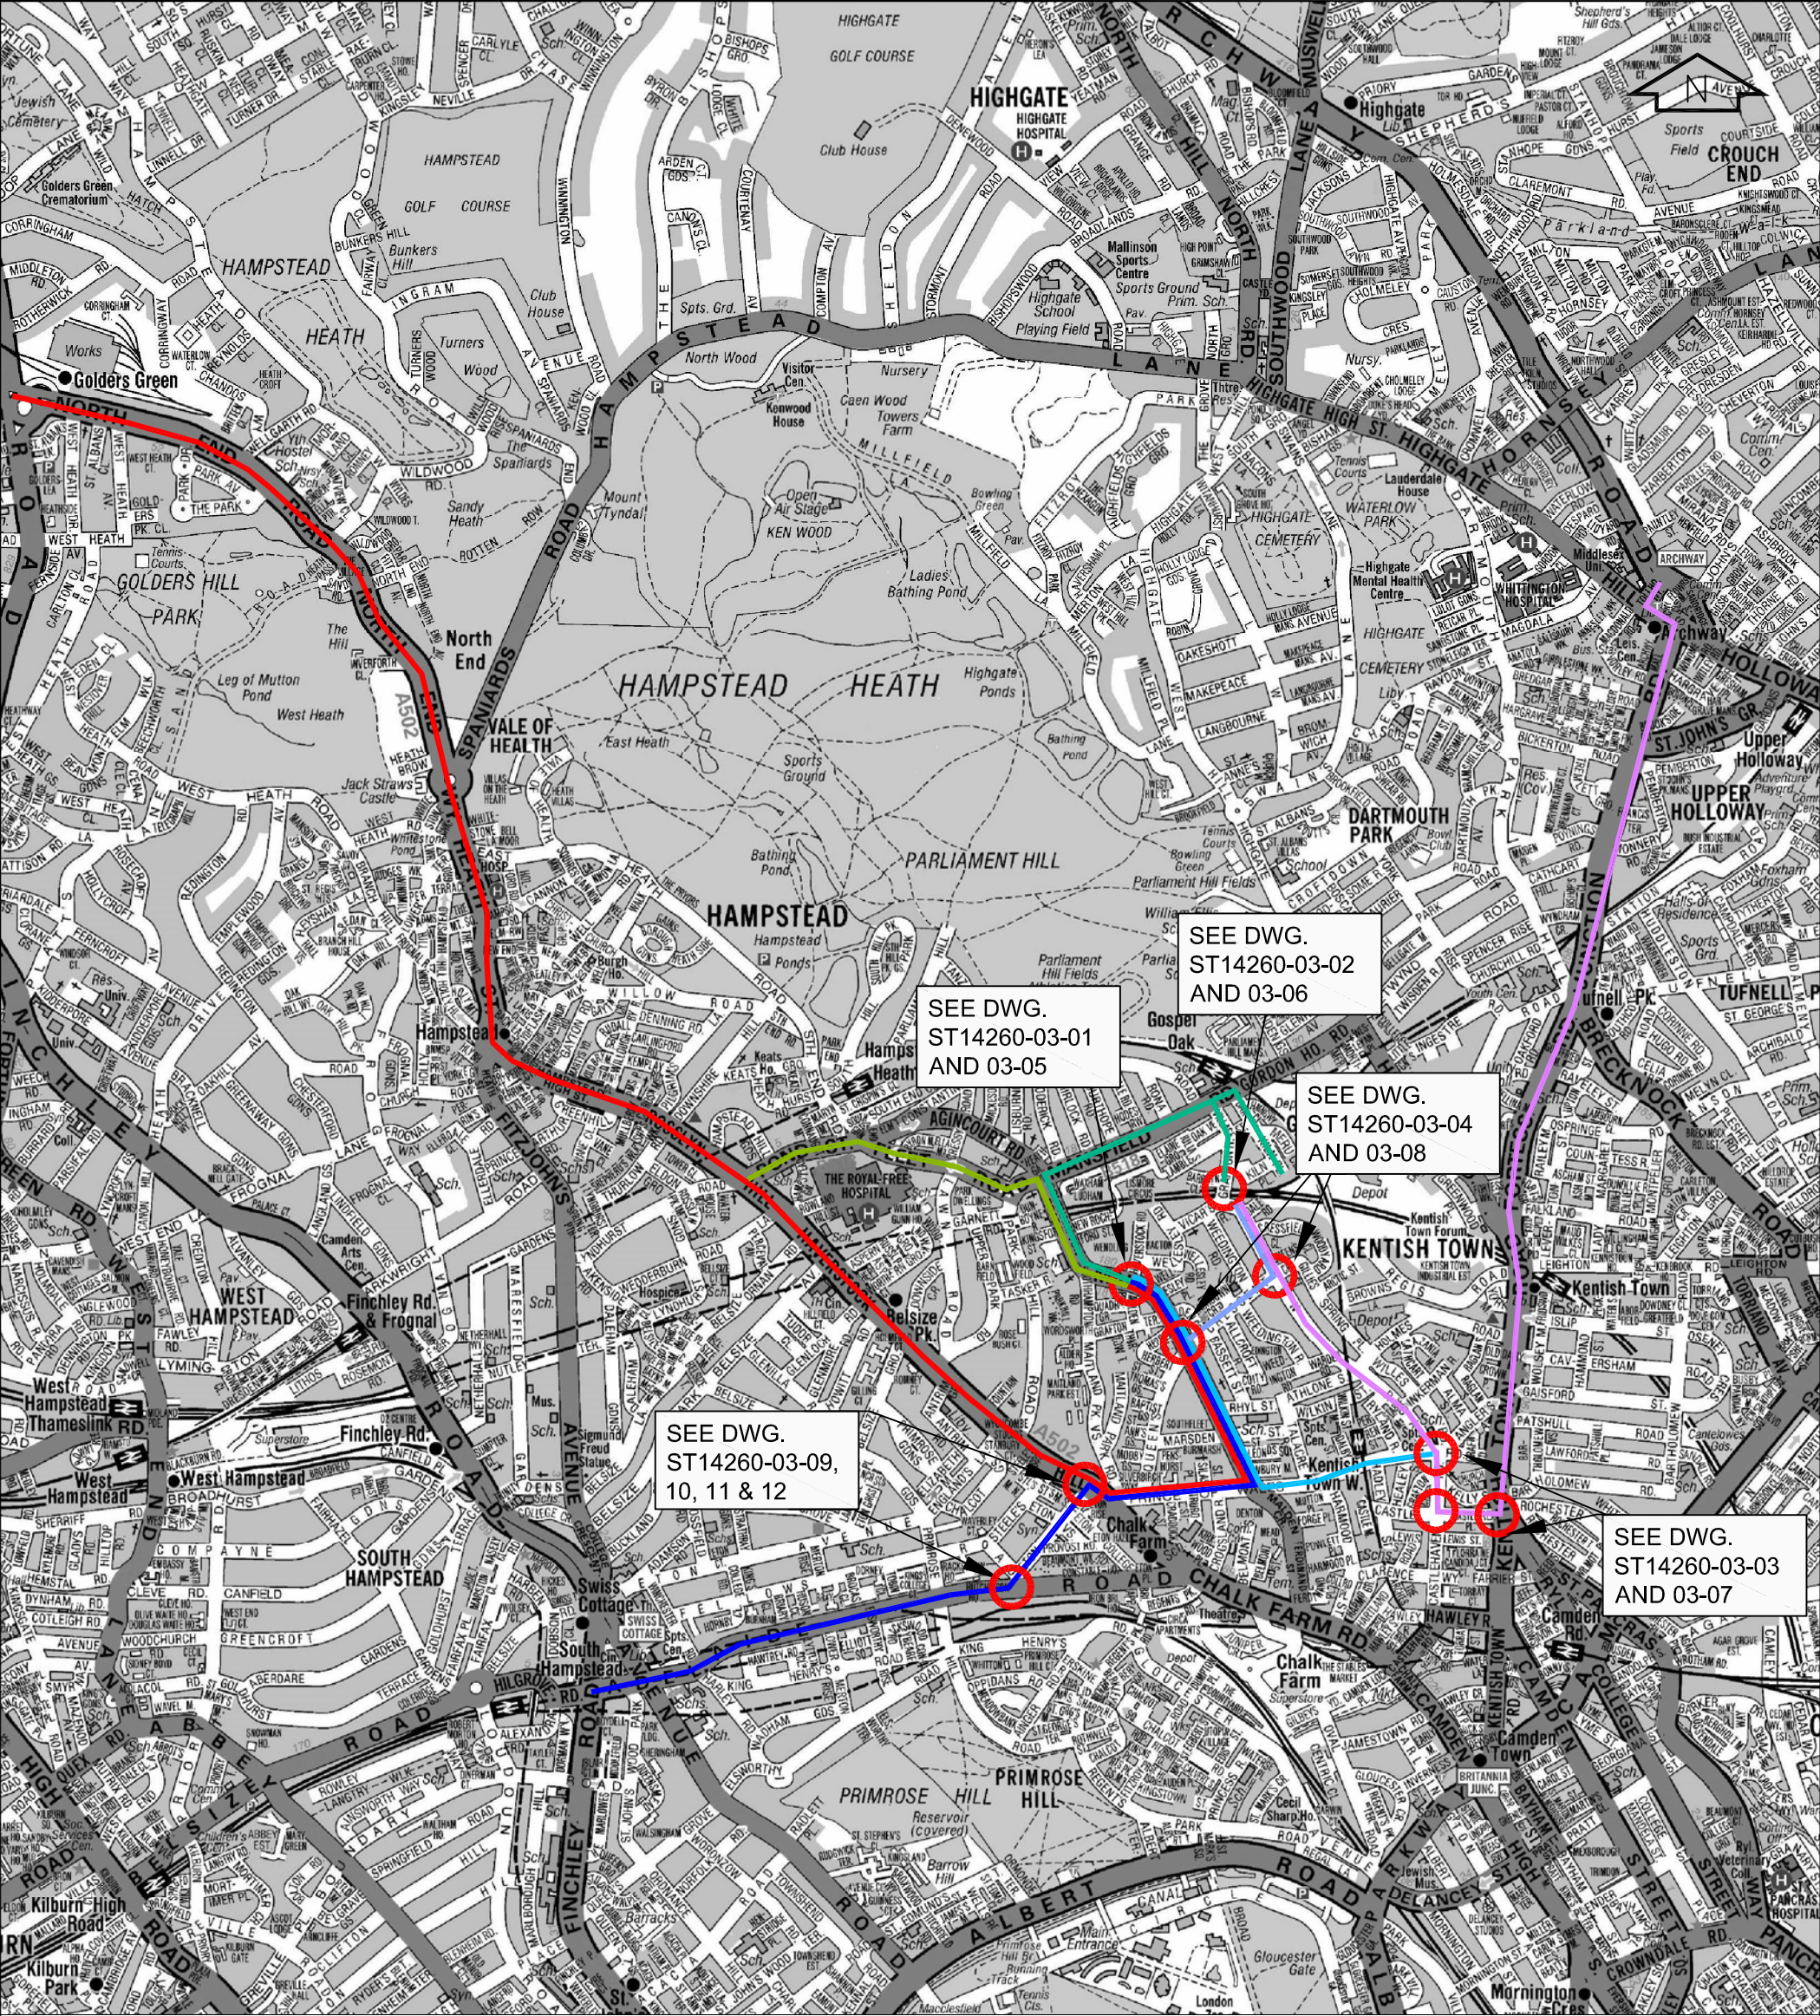

KEY,

- ROUTE 1 - LINK TO A41 - SUITABLE FOR UP TO 12M RIGID TRUCK - ALL SITES
- ROUTE 2 - LINK TO A41 - SUITABLE FOR ALL VEHICLE TYPES - ALL SITES
- ROUTE 3 - LINK TO A1 - SUITABLE FOR UP TO 12M RIGID TRUCK - ALL SITES
- ROUTE 4 - LINK TO A1 - NOT SUITABLE FOR VEHICLES OVER 12FT HIGH - ALL SITES
- ROUTE 5 - ALTERNATIVE ROUTE FOR HIGH AND HEAVY VEHICLES - ALL SITES
- ROUTE 6 - ROUTE FOR SITES TO NORTH OF WIDTH RESTRICTION ON GRAFTON ROAD
- ROUTE 7 - ALTERNATIVE ROUTE FOR MAX LEGAL HGV, PREVENTED FROM TURNING LEFT OUT OF HAVERSTOCK ROAD

<div><div>JMP</div><div>Providian House 16-18 Monument Street London EC3R 8AJ</div><div>T 0207 868 5239 E london@jmp.co.uk W www.jmp.co.uk</div></div>	Client	Project	Title	A 09-10-13 ROUTE 3 UPDATED PRW KR LB		
				Rev	Date	Revision details
				Drawn	Checked	Approved
				JC	PW	KR
DEVELOPING PROJECTS	GOSPEL OAK INTEGRATED CONSTRUCTION MANAGEMENT PLAN	VEHICLE ROUTES	Original drg. size A3	Date of Issue 03/10/13		Scale NTS
				Drawing Status PRELIMINARY	Drawing Number ST14260/05	Rev. A

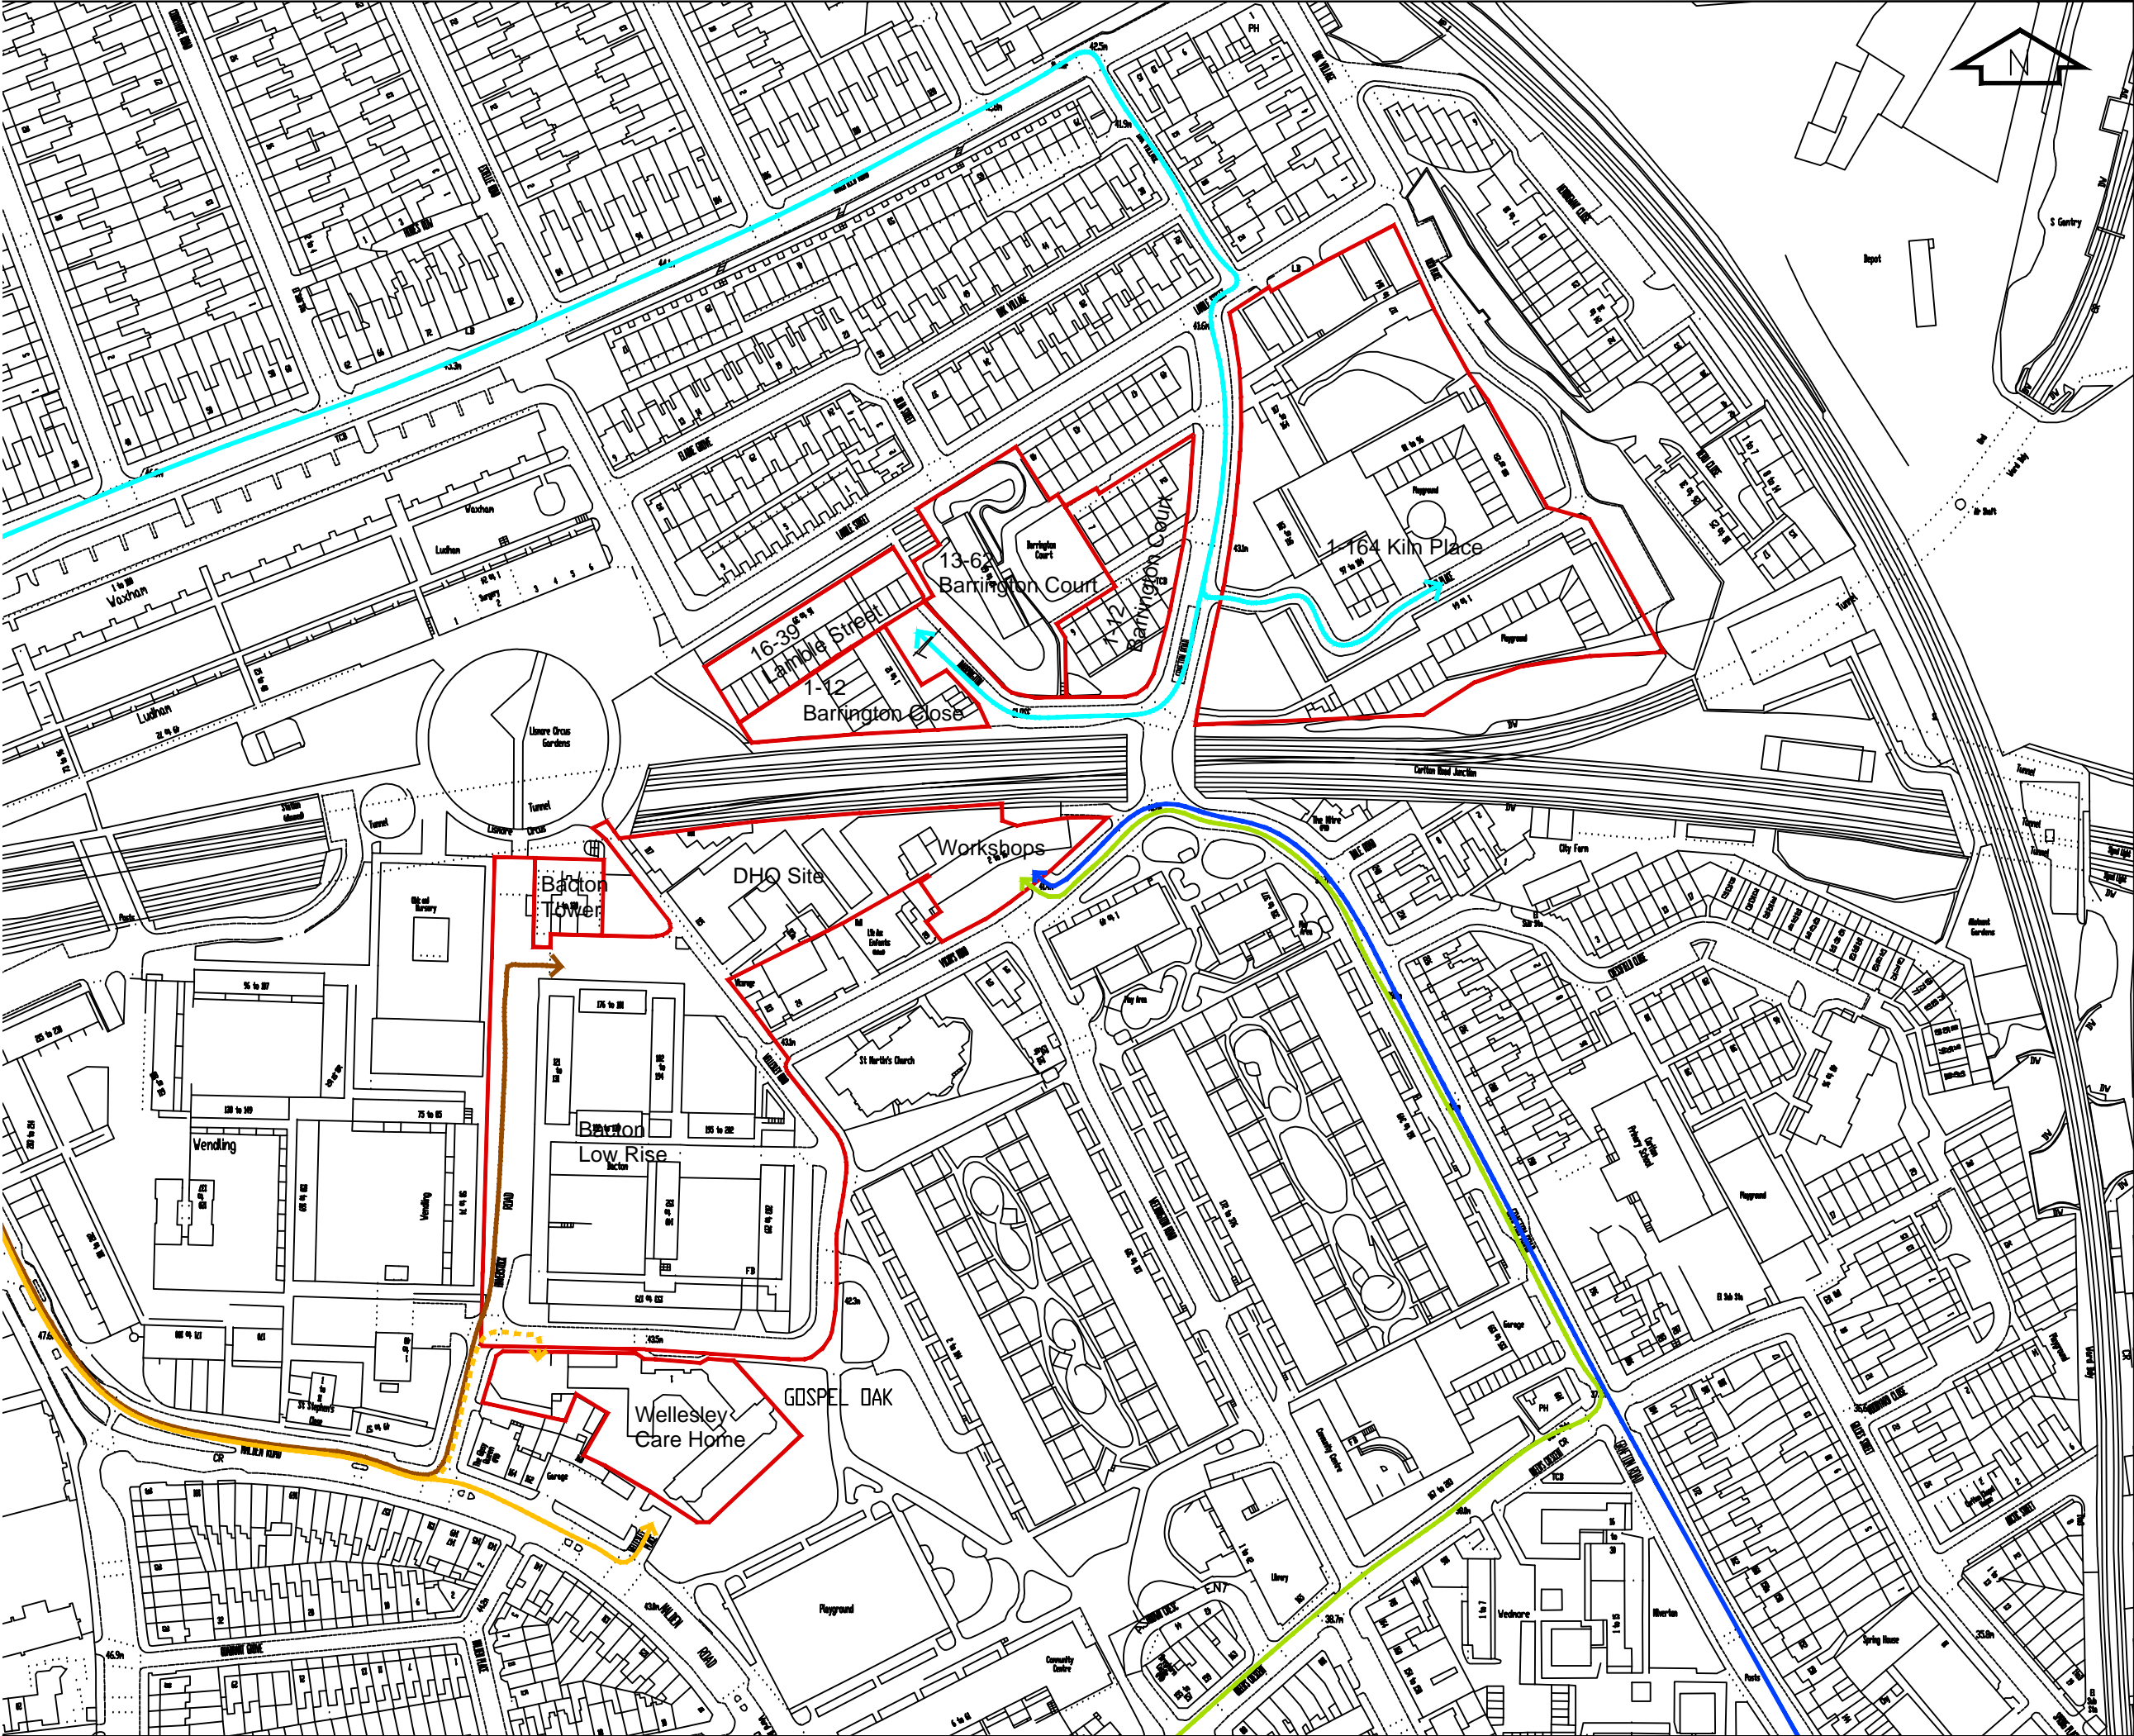

- KEY**
- Bacton Low Rise Phase 1
 - Bacton Low Rise Phase 1
Low Loaders and Cranes
only
 - Bacton Low Rise Phases
2 and 3
 - Wellesley Road Care
Home
 - All Other Sites
 - Building Boundary

Rev.	Date	Revision details	Drawn	Checked	Approved
© This drawing is the property of JMP Consultants Limited and the information can only be reproduced with their prior permission.					
			Abacus House 33 Gutter Lane London EC2V 8AS T 0203 714 4400 E london@jmp.co.uk W www.jmp.co.uk		
					
Client					
DEVELOPING PROJECTS					
Project					
GOSPEL OAK INTEGRATED CONSTRUCTION MANAGEMENT PLAN					
Title					
LOCAL CONSTRUCTION ROUTES					
Drawn		ZB	Checked		JR
Original drg. size		A3	Date		09.07.2014
Drawing Status		INFORMATION	Drawing Number		ST15141-01
			Approved		KR
			Scale		1:2000
			Rev.		-