


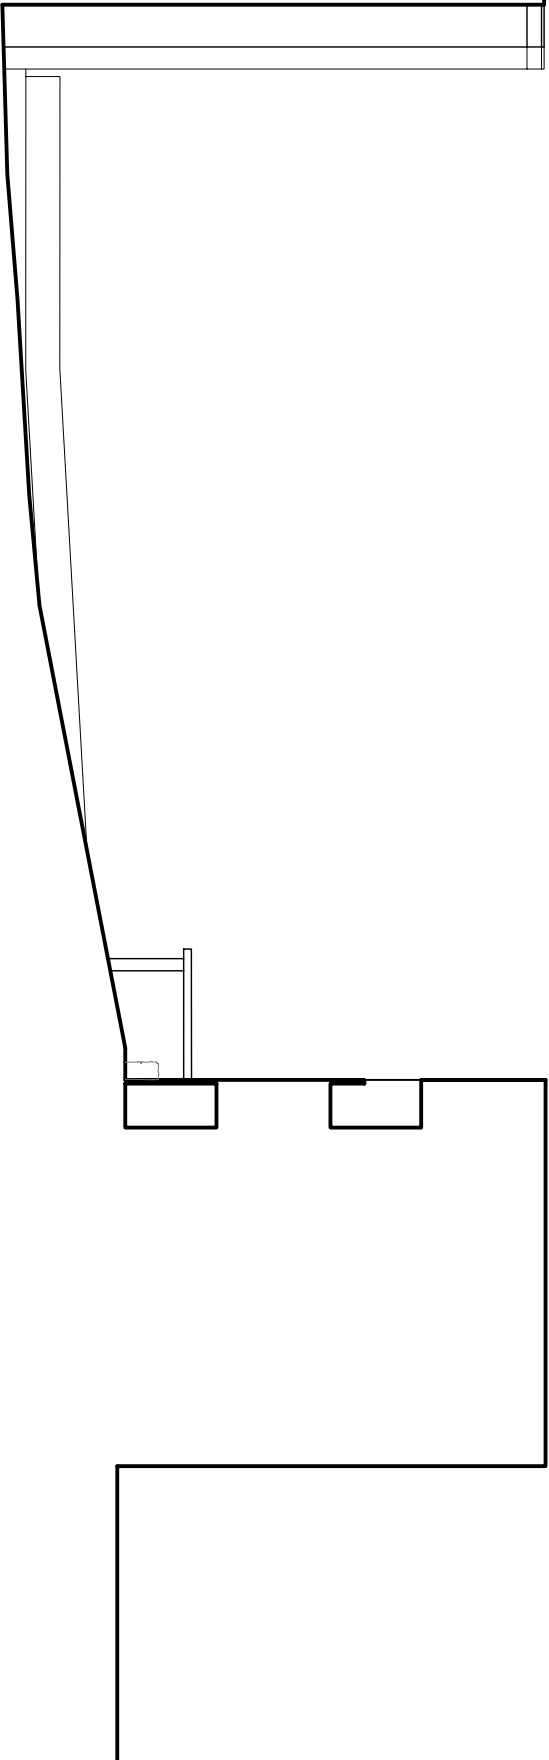


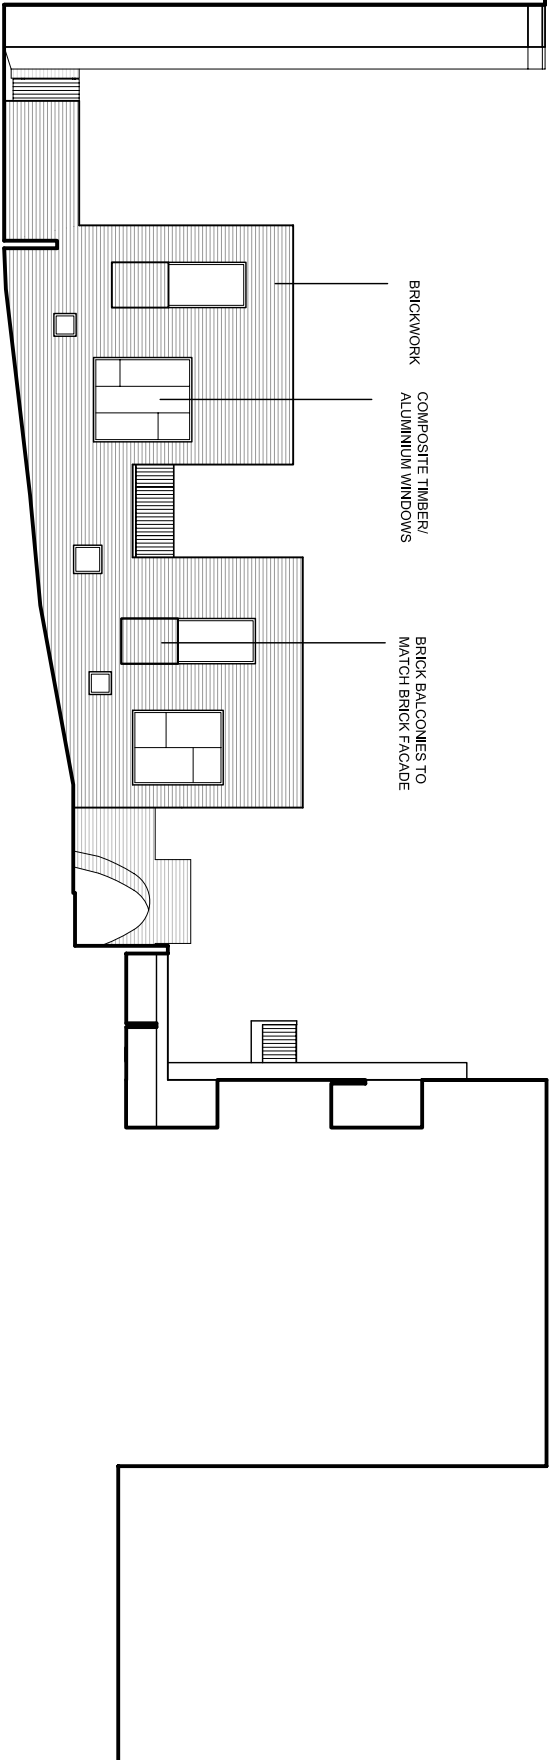

01_Existing Elevation 07

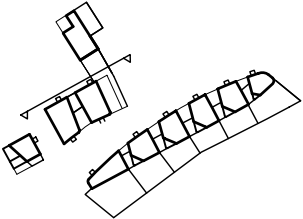

02_Proposed Elevation 07

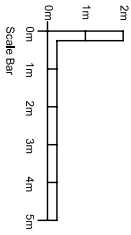

REVISIONS

PETER BARBER
ARCHITECTS
173 Kings Cross Road LONDON WC1X 8BZ
T: 020 7833 4889 F: 020 7833 4988
info@peterbarberarchitects.com

Joe Kohn Pease, Gaepe Oak

client: London Borough of Camden /
E.C.Hunt

scale: 1/200 @ A3
sheet: 01 14
drawing: AB
contract: PB

PLANNING

TITLE: EXISTING & PROPOSED
ELEVATION 07

Sheet 2 & 3 View Elevations from Garden

drawing no: 116_E_07

REV: A