

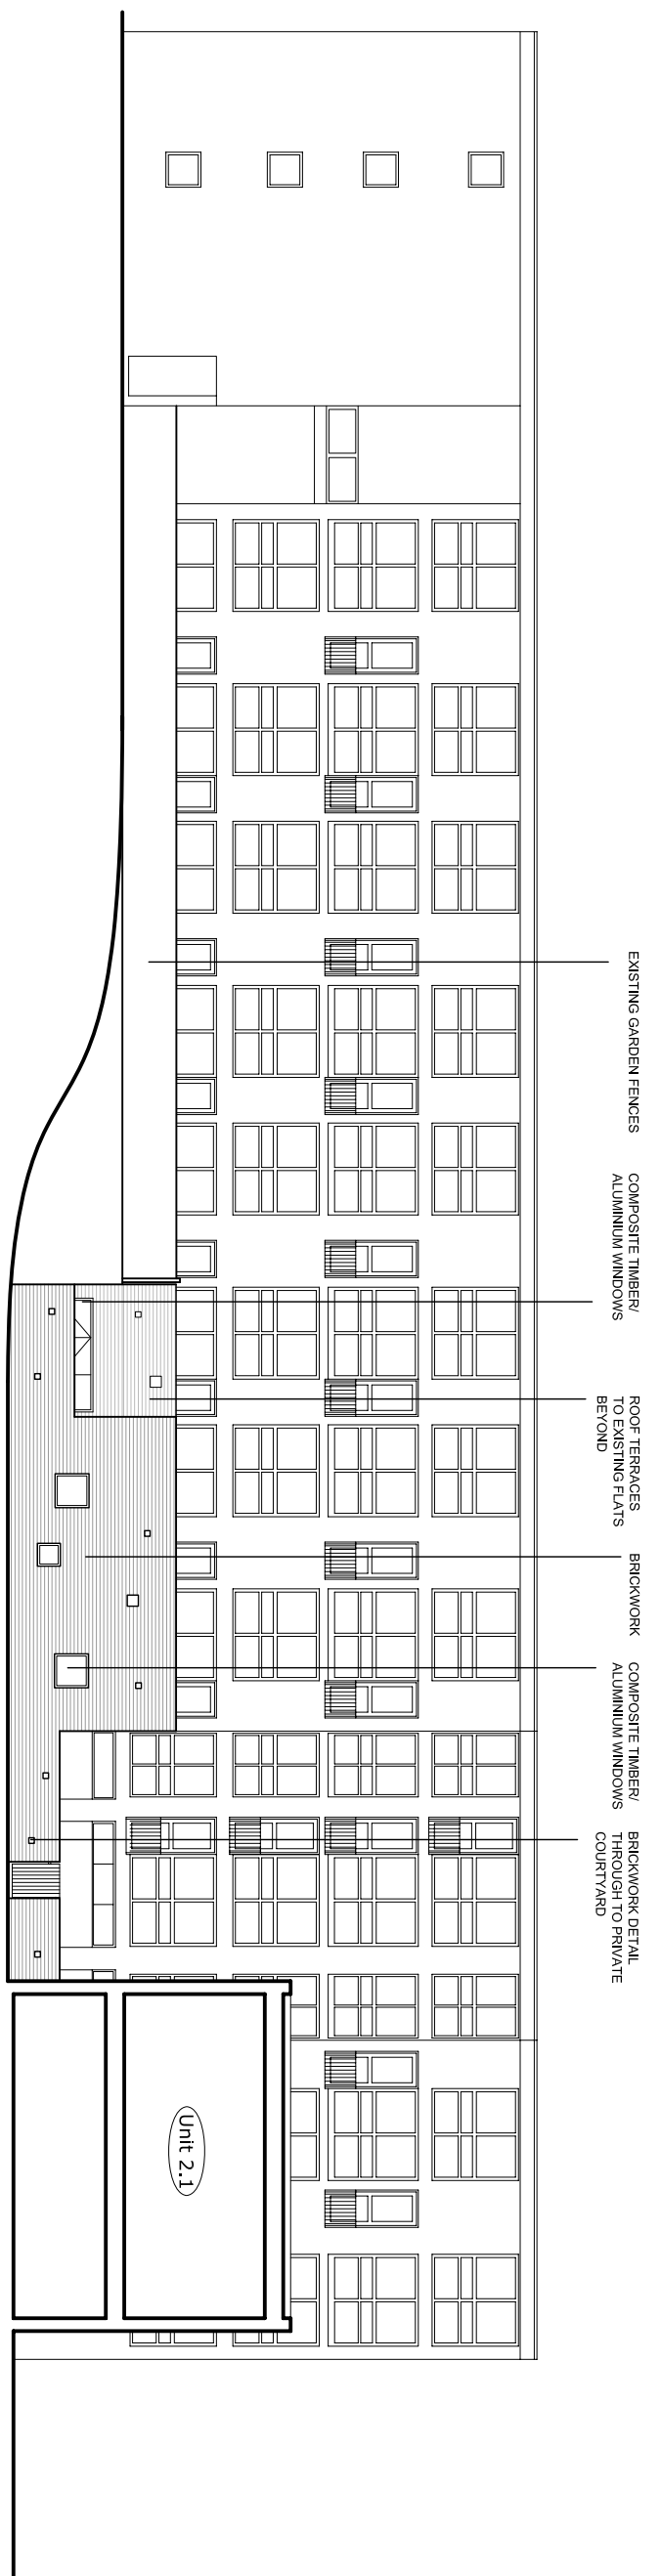


01_Existing Elevation 15

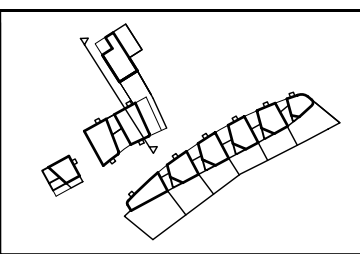

02_Proposed Elevation 15

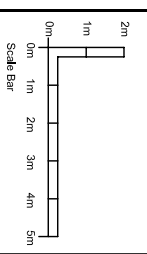

REVISIONS

PETER BARBER
ARCHITECTS

173 Kings Cross Road LONDON WC1X 8EZ
TEL: 020 7333 4499 FAX: 020 7333 6999
central@peterbarberarchitects.com
www.peterbarberarchitects.com

see: Kip Pluck, Gosport Oak

central London Borough of Camden /
E of Hamlets

scale: 1:200 @ A3
drawing: AB
checked: PB

PLANNING

TITLE: EXISTING & PROPOSED
ELEVATION 15

SHEET: 02 Elevation
drawing no: 116_E_15

REV: A