







01\_Existing Elevation 02

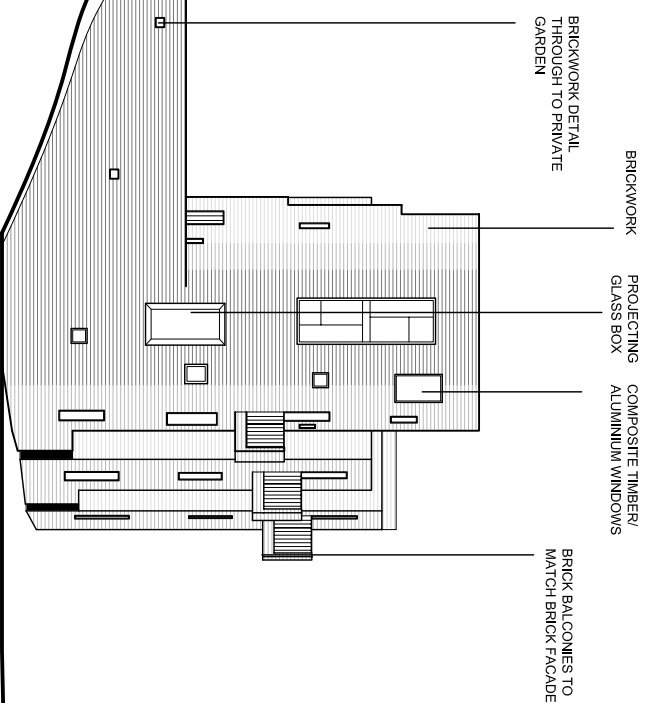

BRICKWORK  
PROJECTING  
GLASS BOX  
COMPOSITE TIMBER/  
ALUMINIUM WINDOWS  
BRICKWORK DETAIL  
THROUGH TO PRIVATE  
GARDEN  
BRICK BALCONIES TO  
MATCH BRICK FACADE

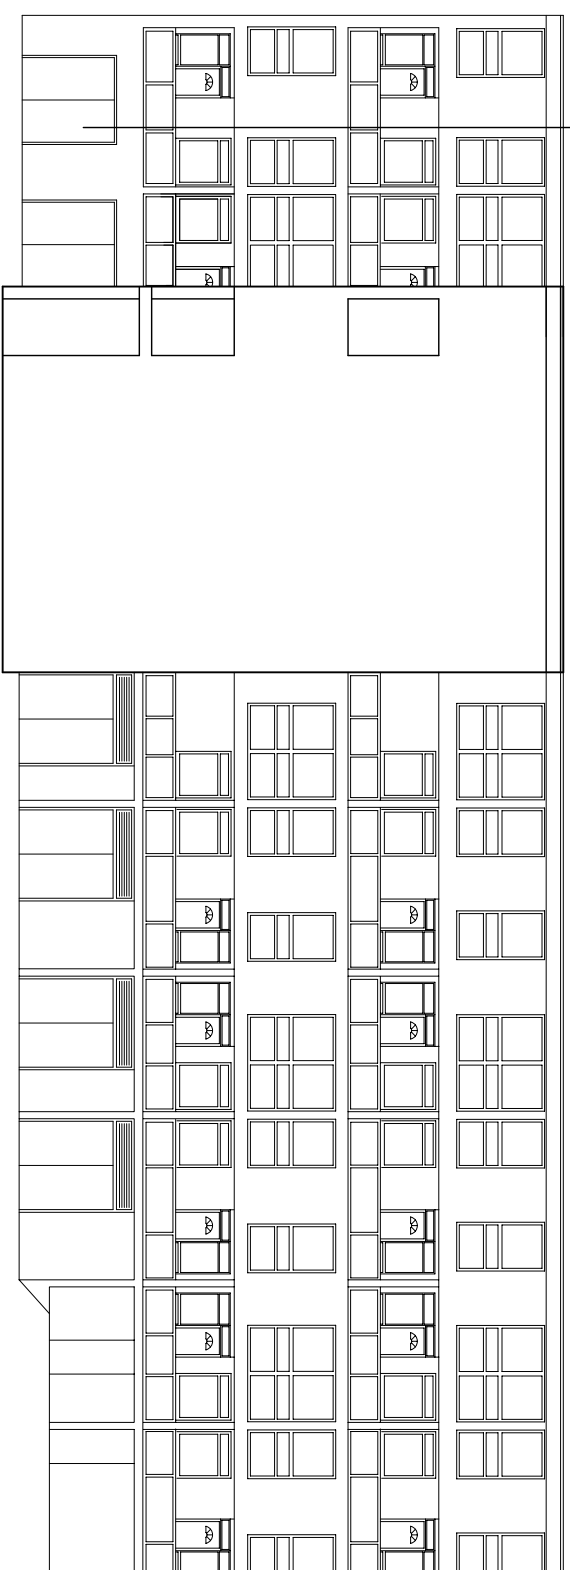

REINSTATE ORIGINAL  
ENTRANCES TO GARAGE

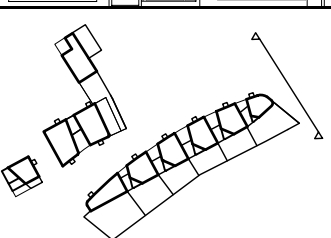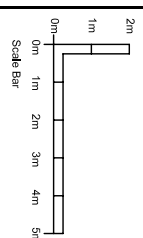

REVISIONS

**PETER BARBER**  
ARCHITECTS  
173 Kings Cross Road LONDON WC1X 8EZ  
TEL: 020 7333 4499 FAX: 020 7333 6999  
info@peterbarberarchitects.com

one King Place, Gosport, UK

central London Borough of Camden /  
E.C.4

scale: 1:200 @ A3  
drawing: AB

DATE: 11/20/2014

PROJECT: EXISTING & PROPOSED  
ELEVATION 02  
Site 116E\_02 (Elevation from Lamba Street)

DATE: 11/20/2014

02\_Proposed Elevation 02