

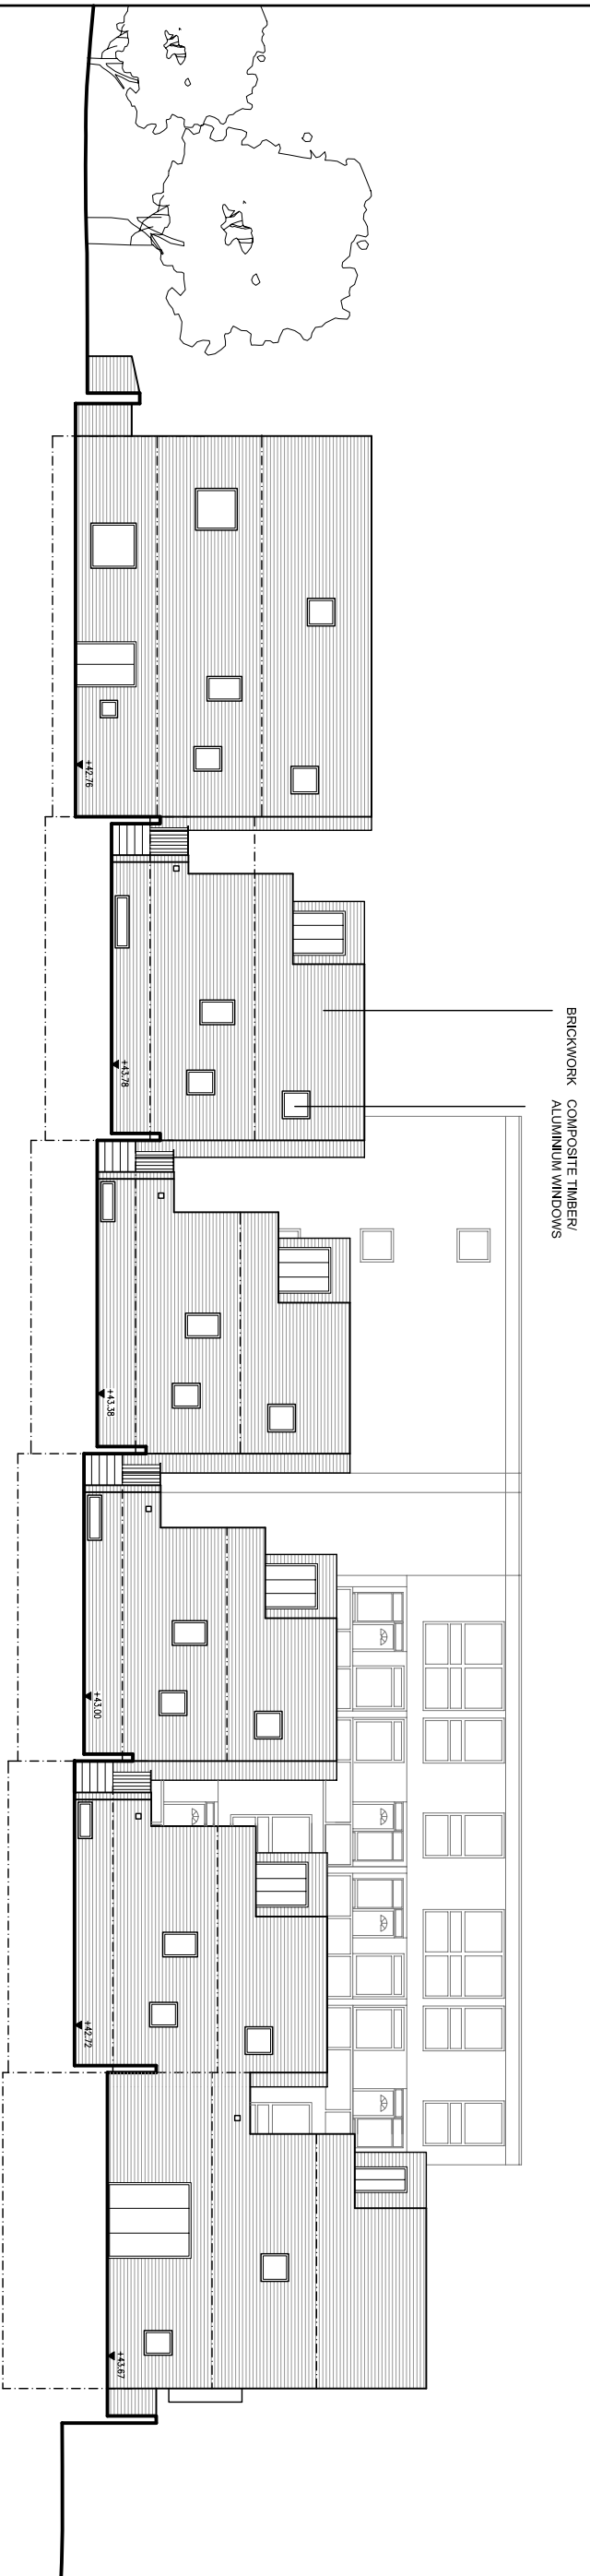


01_Existing Elevation 03

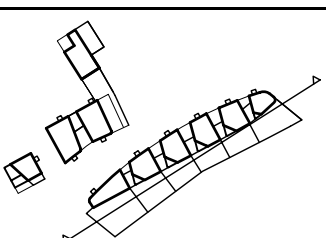

02_Proposed Elevation 03

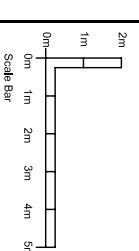

REVISIONS

PETER BARBER
ARCHITECTS
173 Kings Cross Road LONDON WC1X 8EZ
TEL: 7530 7533 4488 FAX: 7530 7533 6999
www.peterbarberarchitects.com
info@peterbarberarchitects.com

client: London Borough of Camden /
ECHarts
scale: 1/250 @ A3
drawing: AB
drawing: PB

FILE: EXISTING & PROPOSED
ELEVATION 03
DATE: 16/01/2014
DRAWN BY: ECHarts
CHECKED BY: ECHarts
DATE: 16/01/2014
DRAWING NO: 116_E_03
REV: A