

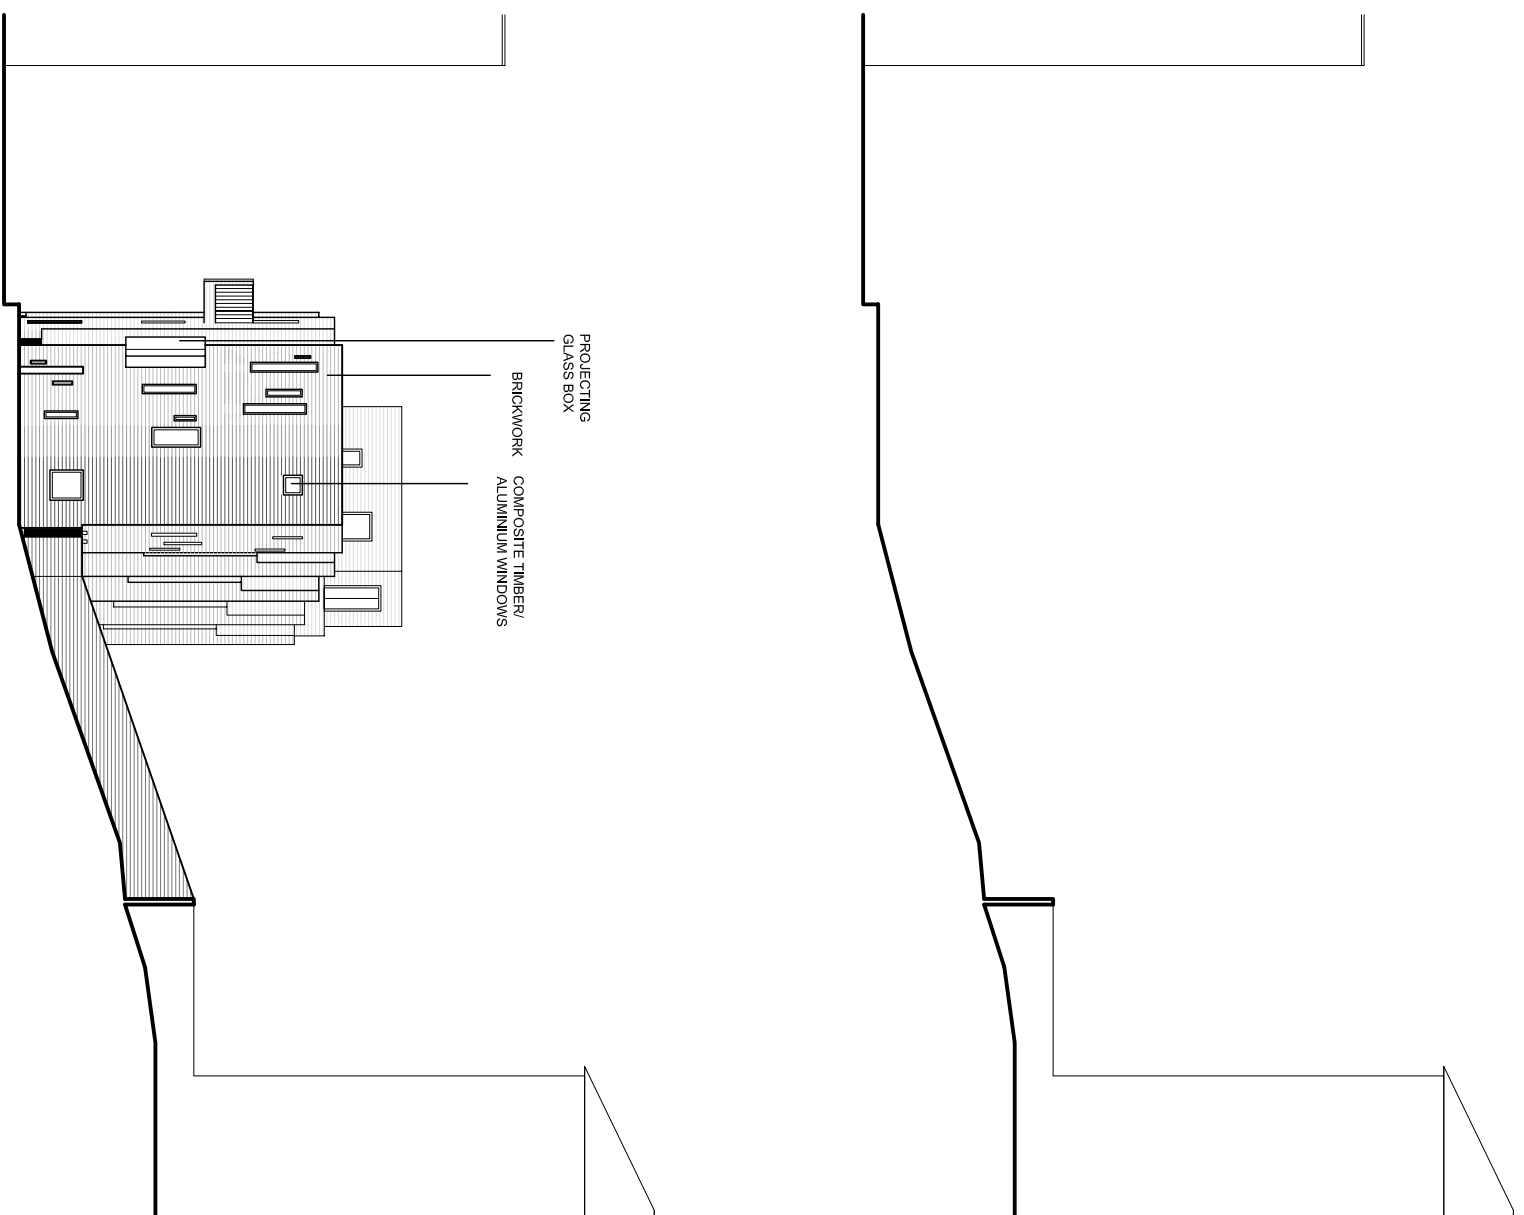


# 01\_Existing Elevation 04

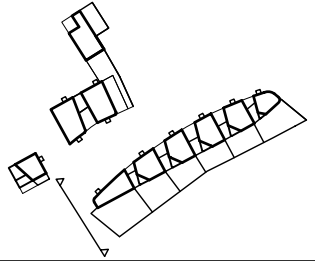

# 02\_Proposed Elevation 04

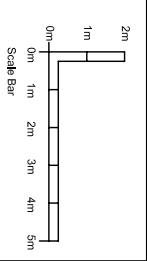

REVISIONS

**PETER BARBER**  
ARCHITECTS  
173 Aldgate Cross Road LONDON WC1X 9BE  
T: 020 7623 4499 F: 020 7623 4999  
p.barber@peterbarberarchitects.com

008 Kiln Place, Gospel Oak

0096 London Borough of Camden / E CHambs

scale: 1/200 @ A3 sheet: 01\_14

0096AA AB 0096AA PB

FILE: EXISTING & PROPOSED ELEVATION 04

0096AA BK: 116\_E\_04 rev: A