




01_Existing Elevation 05

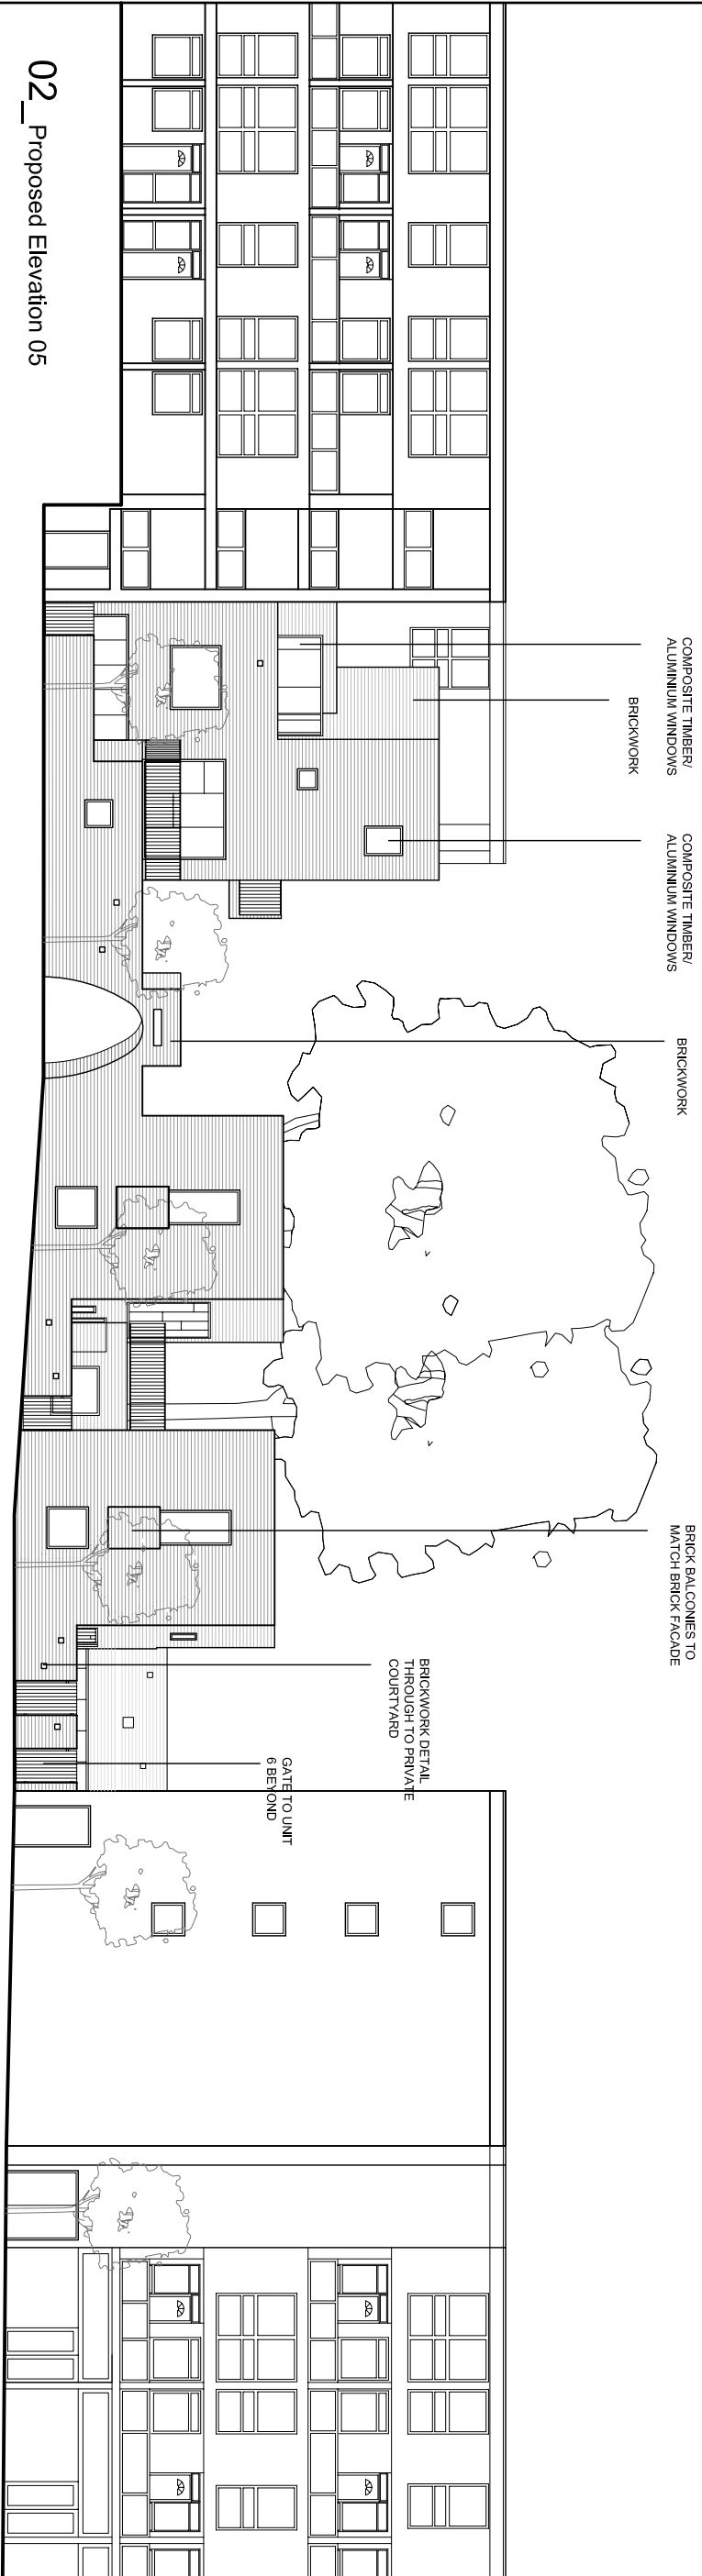

02_Proposed Elevation 05

COMPOSITE TIMBER/
ALUMINUM WINDOWS

COMPOSITE TIMBER/
ALUMINUM WINDOWS

BRICKWORK


BRICKWORK

BRICK BALCONIES TO
MATCH BRICK FACADE

BRICKWORK DETAIL
THROUGH TO PRIVATE
COURTYARD

GATE TO UNIT
6 BEYOND

REVISIONS

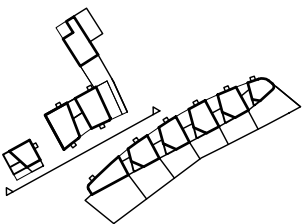

PETER BARBER
ARCHITECTS

173 Regent Cross Road LONDON WC1X 8BZ
enquiries@peterbarberarchitects.com

c/o Kiln Place, Gospel Oak

Urban London Borough of Camden /

E/C Plans

scale: 1/200 @ A3

drawn: AB

PLANNING

TITLE: EXISTING & PROPOSED
ELEVATION 05

Sites 2 & 3 NE Elevation from Kiln Place

COMMENTS: 116_E_05

REV: B