






01_Existing Elevation 06

GLASS BOX
COMPOSITE TIMBERS/
ALUMINIUM WINDOWS
BRICKWORK

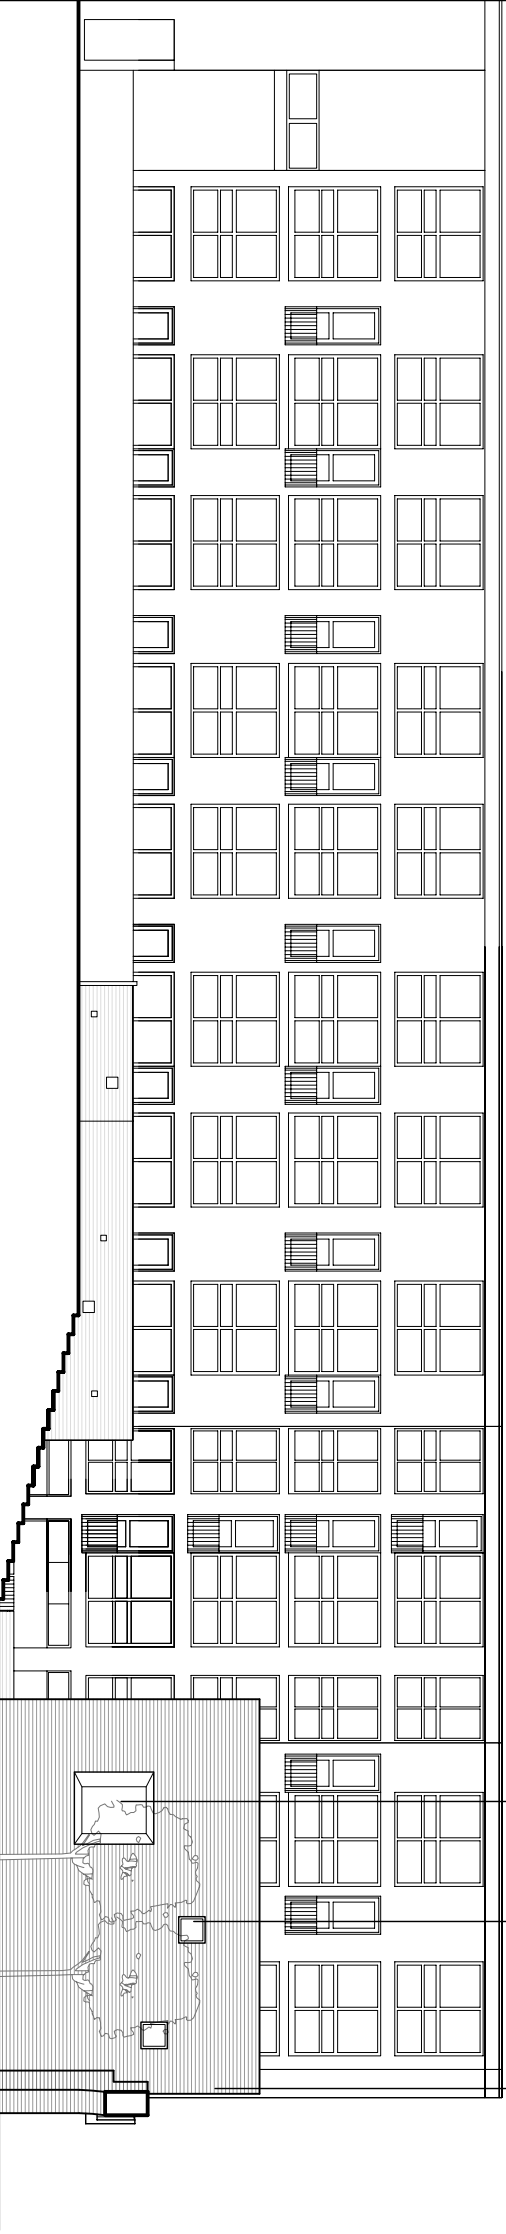

02_Proposed Elevation 06

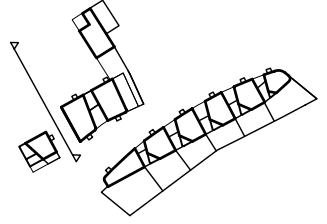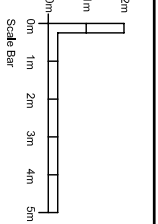

REVISIONS

PETER BARBER
ARCHITECTS
173 Kings Cross Road LONDON WC1X 8EZ
TEL: 020 7333 4499 FAX: 020 7333 6999
central@peterbarberarchitects.com
www.peterbarberarchitects.com

Joe Kipr Plick, Gosport Oak

central London Borough of Camden /
E of Hamlets
Scale: 1:200 @ A3
Date: 01.14
Drawing: AB
Checked: PB

PLANNING
TITLE: EXISTING & PROPOSED
ELEVATION 06
Sheet 2 of 2 Elevation
Drawing No: 116_E_06
Ref: B