


Existing Parapet Sectional Detail

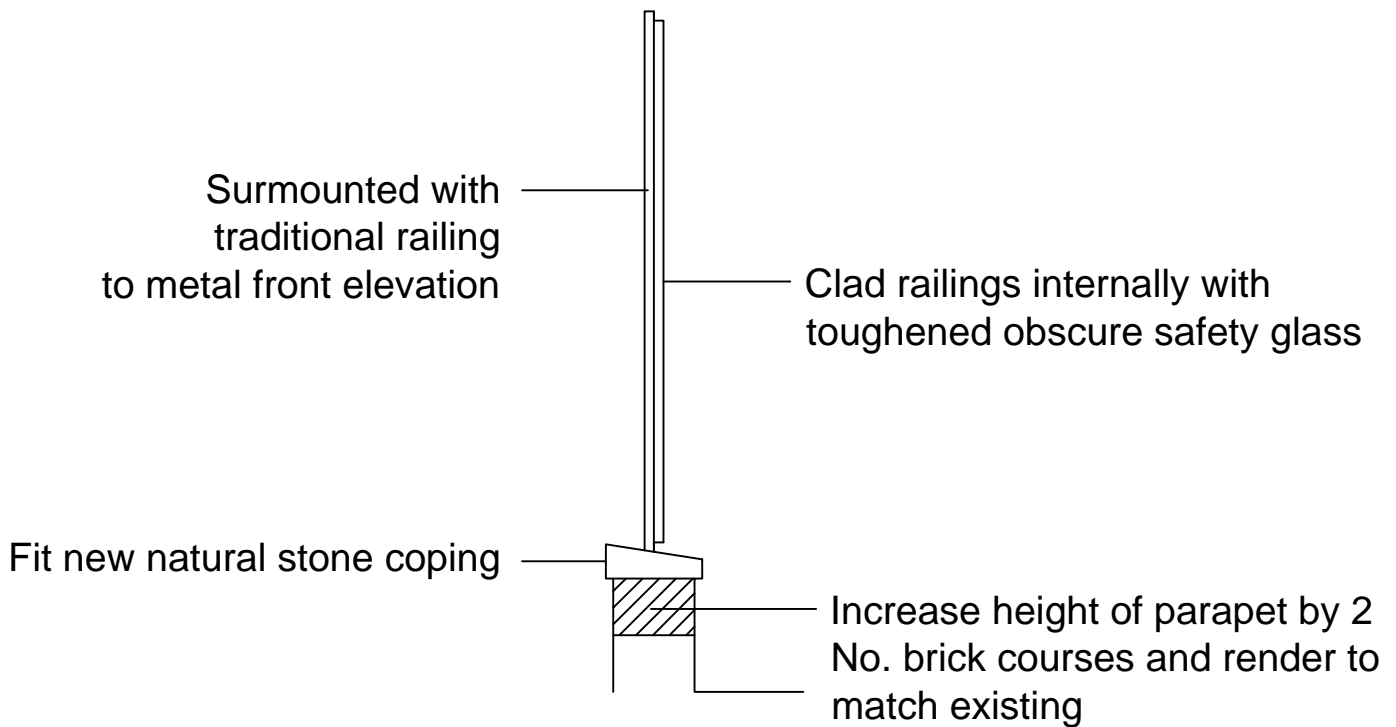

Proposed Parapet Sectional Detail

Site 54-55 Birkenhead Street Kings Cross London, WC1				<b>THE JTS PARTNERSHIP</b> Chartered Valuation Surveyors • Town Planning Consultants Number One, The Drive, Great Warley, Brentwood, Essex CM13 3DJ Tel: (01277) 224664 Fax: (01277) 215487 Email: <a href="mailto:service@jtspartnership.co.uk">service@jtspartnership.co.uk</a> <small>Trading as a Limited Liability Partnership. Registered in England &amp; Wales. Registration No: OC307263</small>			
Drawing Title Proposed option 2 section							
Scale 1:20 @A4	Date October 2014	Drawn by JH	Checked by SP	Purpose of Issue PLANNING	Job Number 1109	Drawing Number 209	Revision 00