



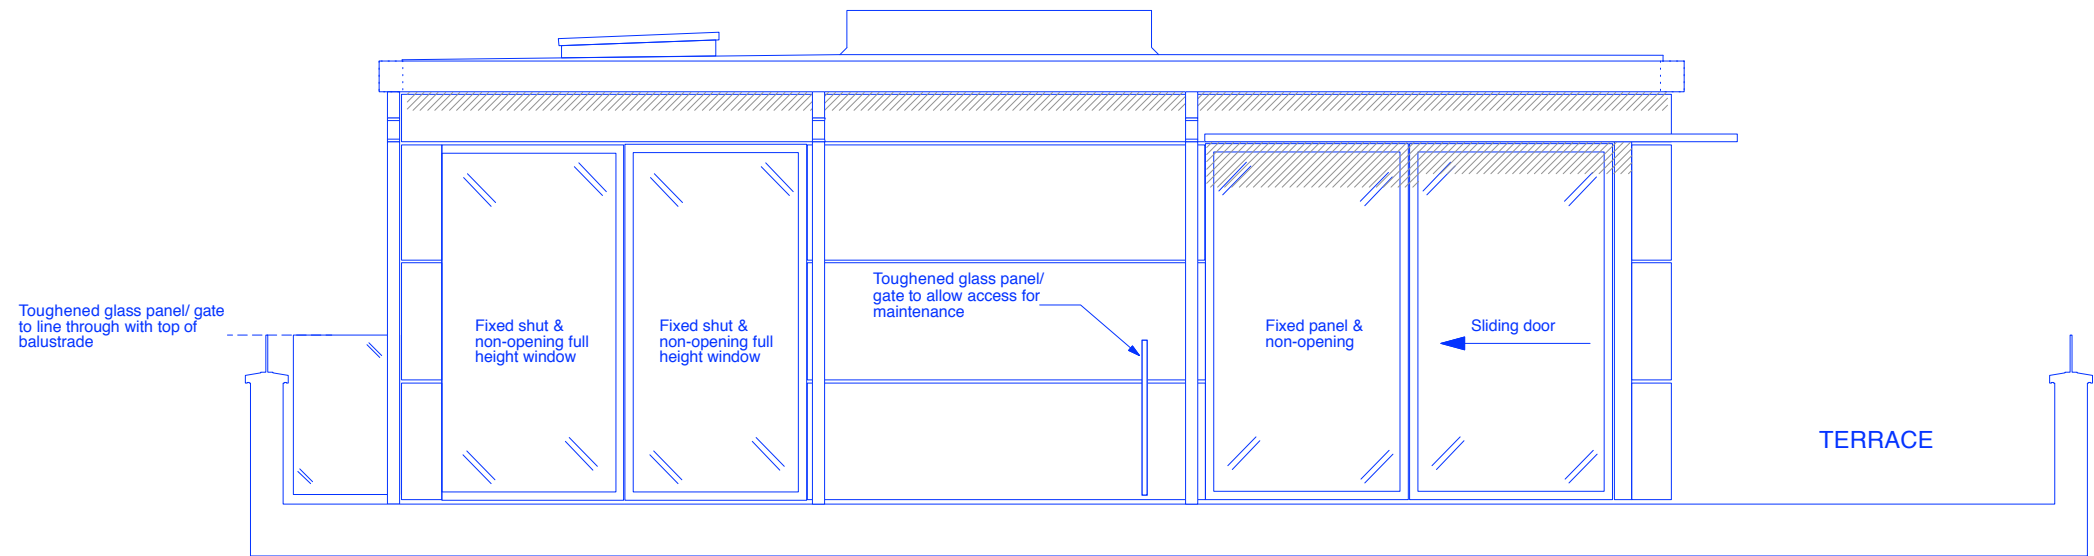

SOUTH WEST ELEVATION (Side Elevation)

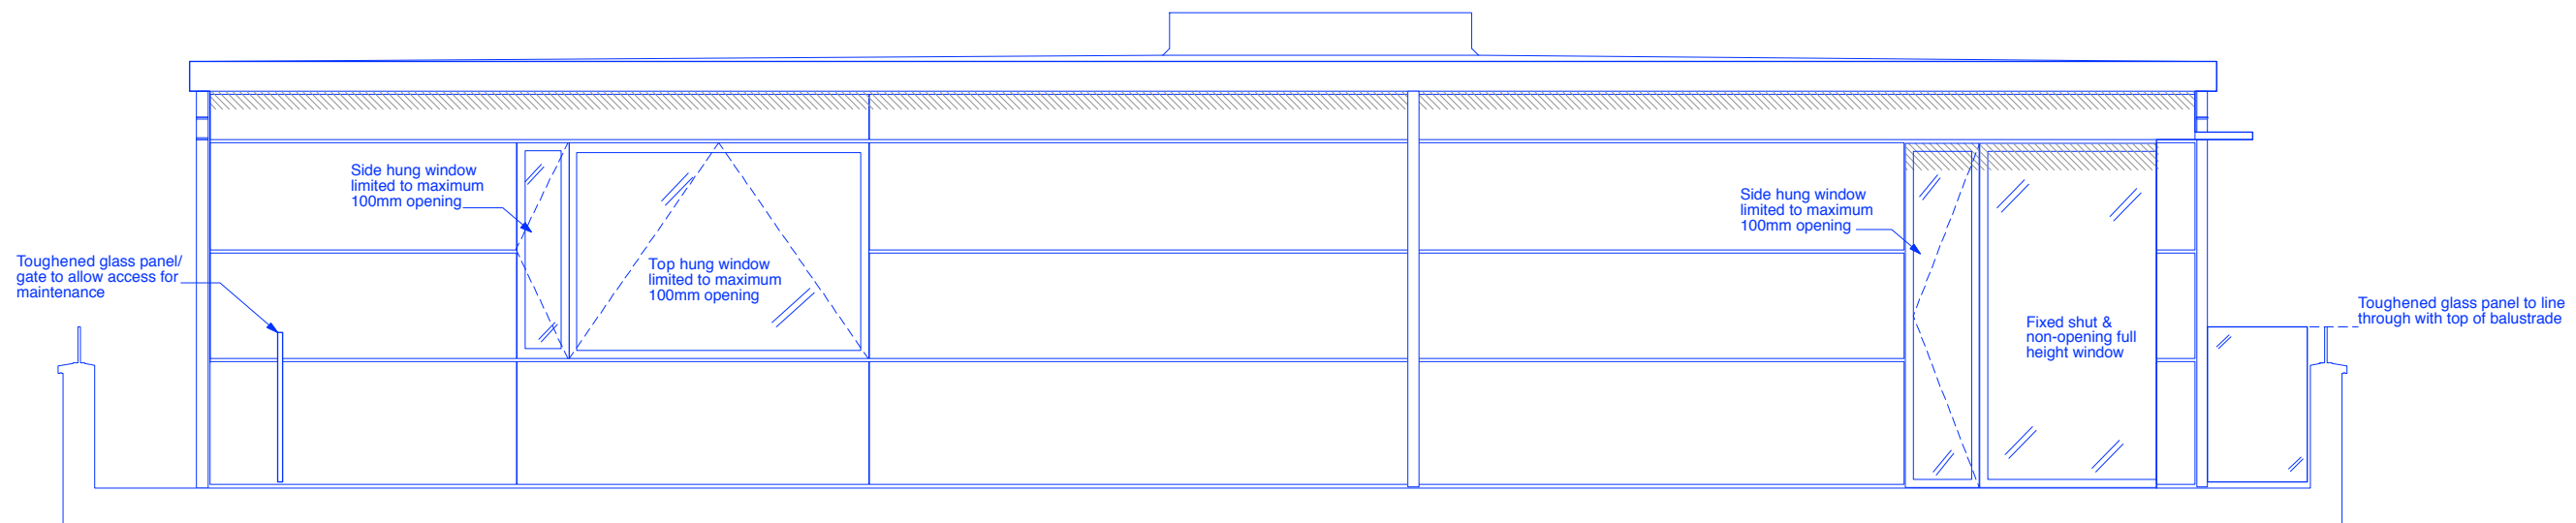

NORTH WEST ELEVATION (Rear Elevation)

Jo Townshend
Architect
e jo@jotownshend.com
www.jotownshend.com

1 Cresswell Park,
London,
SE3 9RD
t + 44 (0) 208 318 3434
m + 44 (0) / 07970 428 606

SCALE



PRELIMINARY

rev: C

date: /

notes: ---

project title:

2 Antrim Grove, NW3 4XR

drwg title: **Discharge condition 5 - NE & SE Elevations**

paper size:
A3

file:
103-2 Antrim Grove

scale:
1:50@A3

date:
Jul-14

drwg nos:
103/BC/204

rev:
C