



Elevation C

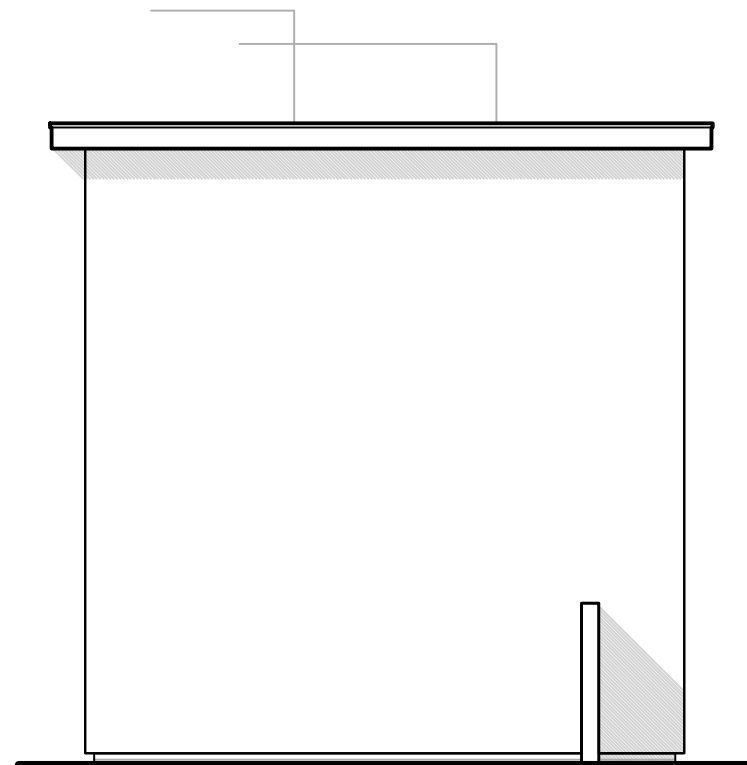


Elevation B

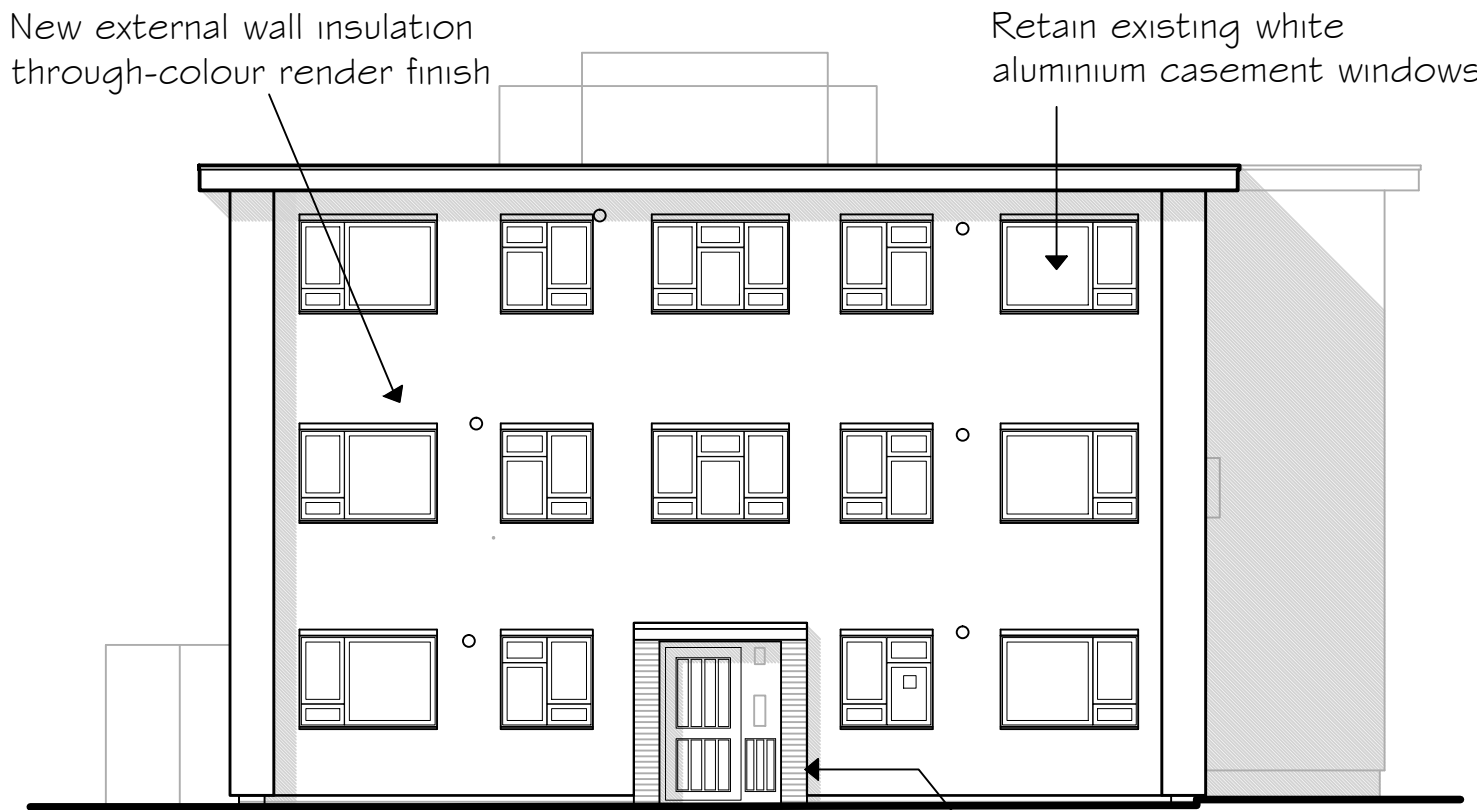

Elevation A

ELEVATION LAYOUT

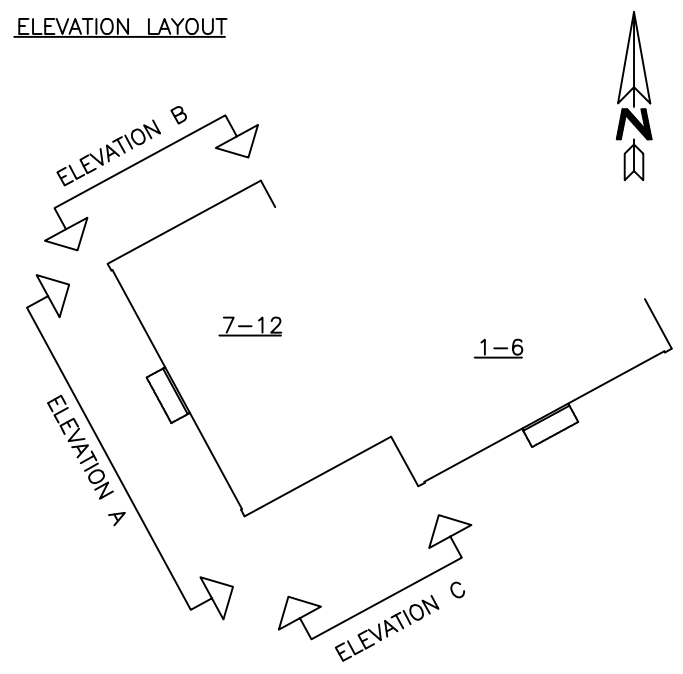

NOT TO SCALE



Proposed Finishes	
Render:	Colour to match existing b/w.
Services:	External services pipework to receive ducting in colour to match proposed render.

Proposed Elevations  
Scale 1:100 @ A-3

Ref:1325/PC/02 Rev:

7-12 Plender Court  
London  
NW1 0DH



Client: Lakehouse



Drawn by: AK  
Date: 08/10/2014

pod LLP  
Unit 1.3  
13 The Leathermarket  
Weston Street  
London SE1 3ER



Tel: 02031 765 590  
Mob: 07736 298 666  
Email: andrew@podpartnership.com  
Web: www.podpartnership.com