


ELEVATION 3

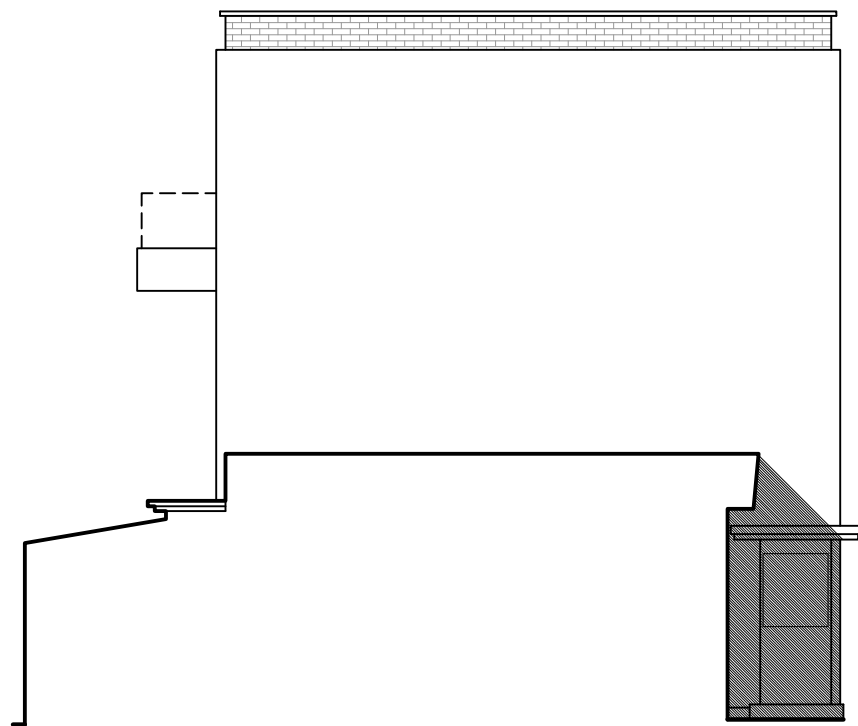

ELEVATION 4





ELEVATION 5

Existing brickwork retained below DPC



ELEVATION LAYOUT

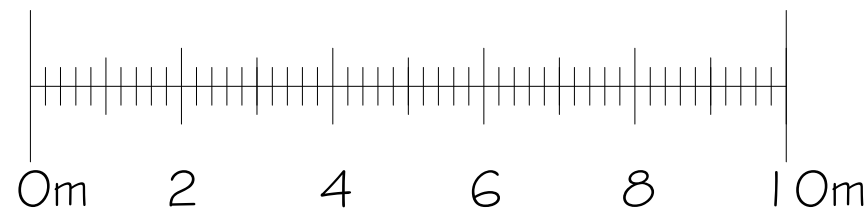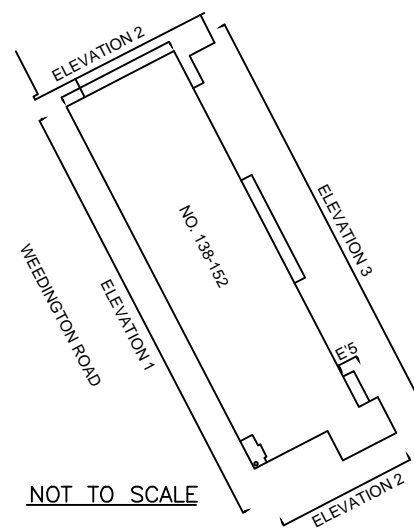

Proposed Finishes

Render: Colour to match existing b/w.
 Services: External services pipework to receive ducting in colour to match proposed render.

Proposed Elevations
 Scale 1:100 @ A-3

Ref:1325/W/04

Rev:

138-152 Weedington Rd
 London
 NW5 4NU



Client: Lakehouse



Drawn by: SF
 Date: 13th October 2014

pod LLP
 Unit 1.3
 13 The Leathermarket
 Weston Street
 London SE1 3ER



Tel: 020 3176 5590
 Mob: 07808 037 998
 Email: simon@podpartnership.com
 Web: www.podpartnership.com