


ELEVATION LAYOUT

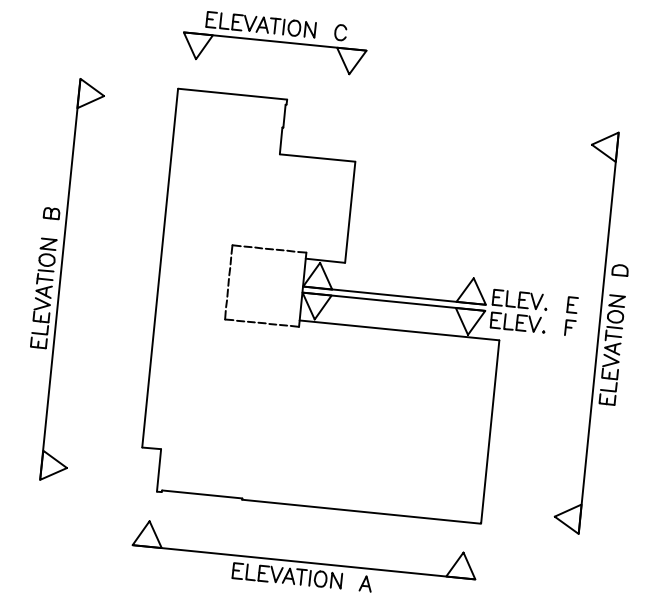

NOT TO SCALE

Proposed Finishes

Render:	Colour to match existing b/w.
Brick Slips:	To match existing brickwork
Services:	External services pipework to receive ducting in colour to match proposed render.

Proposed Elevations  
Scale 1:100 @ A-3

Ref:1325/G4972/05 Rev:

49-72 Greenwood  
London  
NW5 2BB



Client: Lakehouse




Drawn by: SF  
Date: 13th October 2014

pod LLP  
Unit 1.3  
13 The Leathermarket  
Weston Street  
London SE1 3ER



Tel: 020 3176 5590  
Mob: 07808 037 998  
Email: [simon@podpartnership.com](mailto:simon@podpartnership.com)  
Web: [www.podpartnership.com](http://www.podpartnership.com)

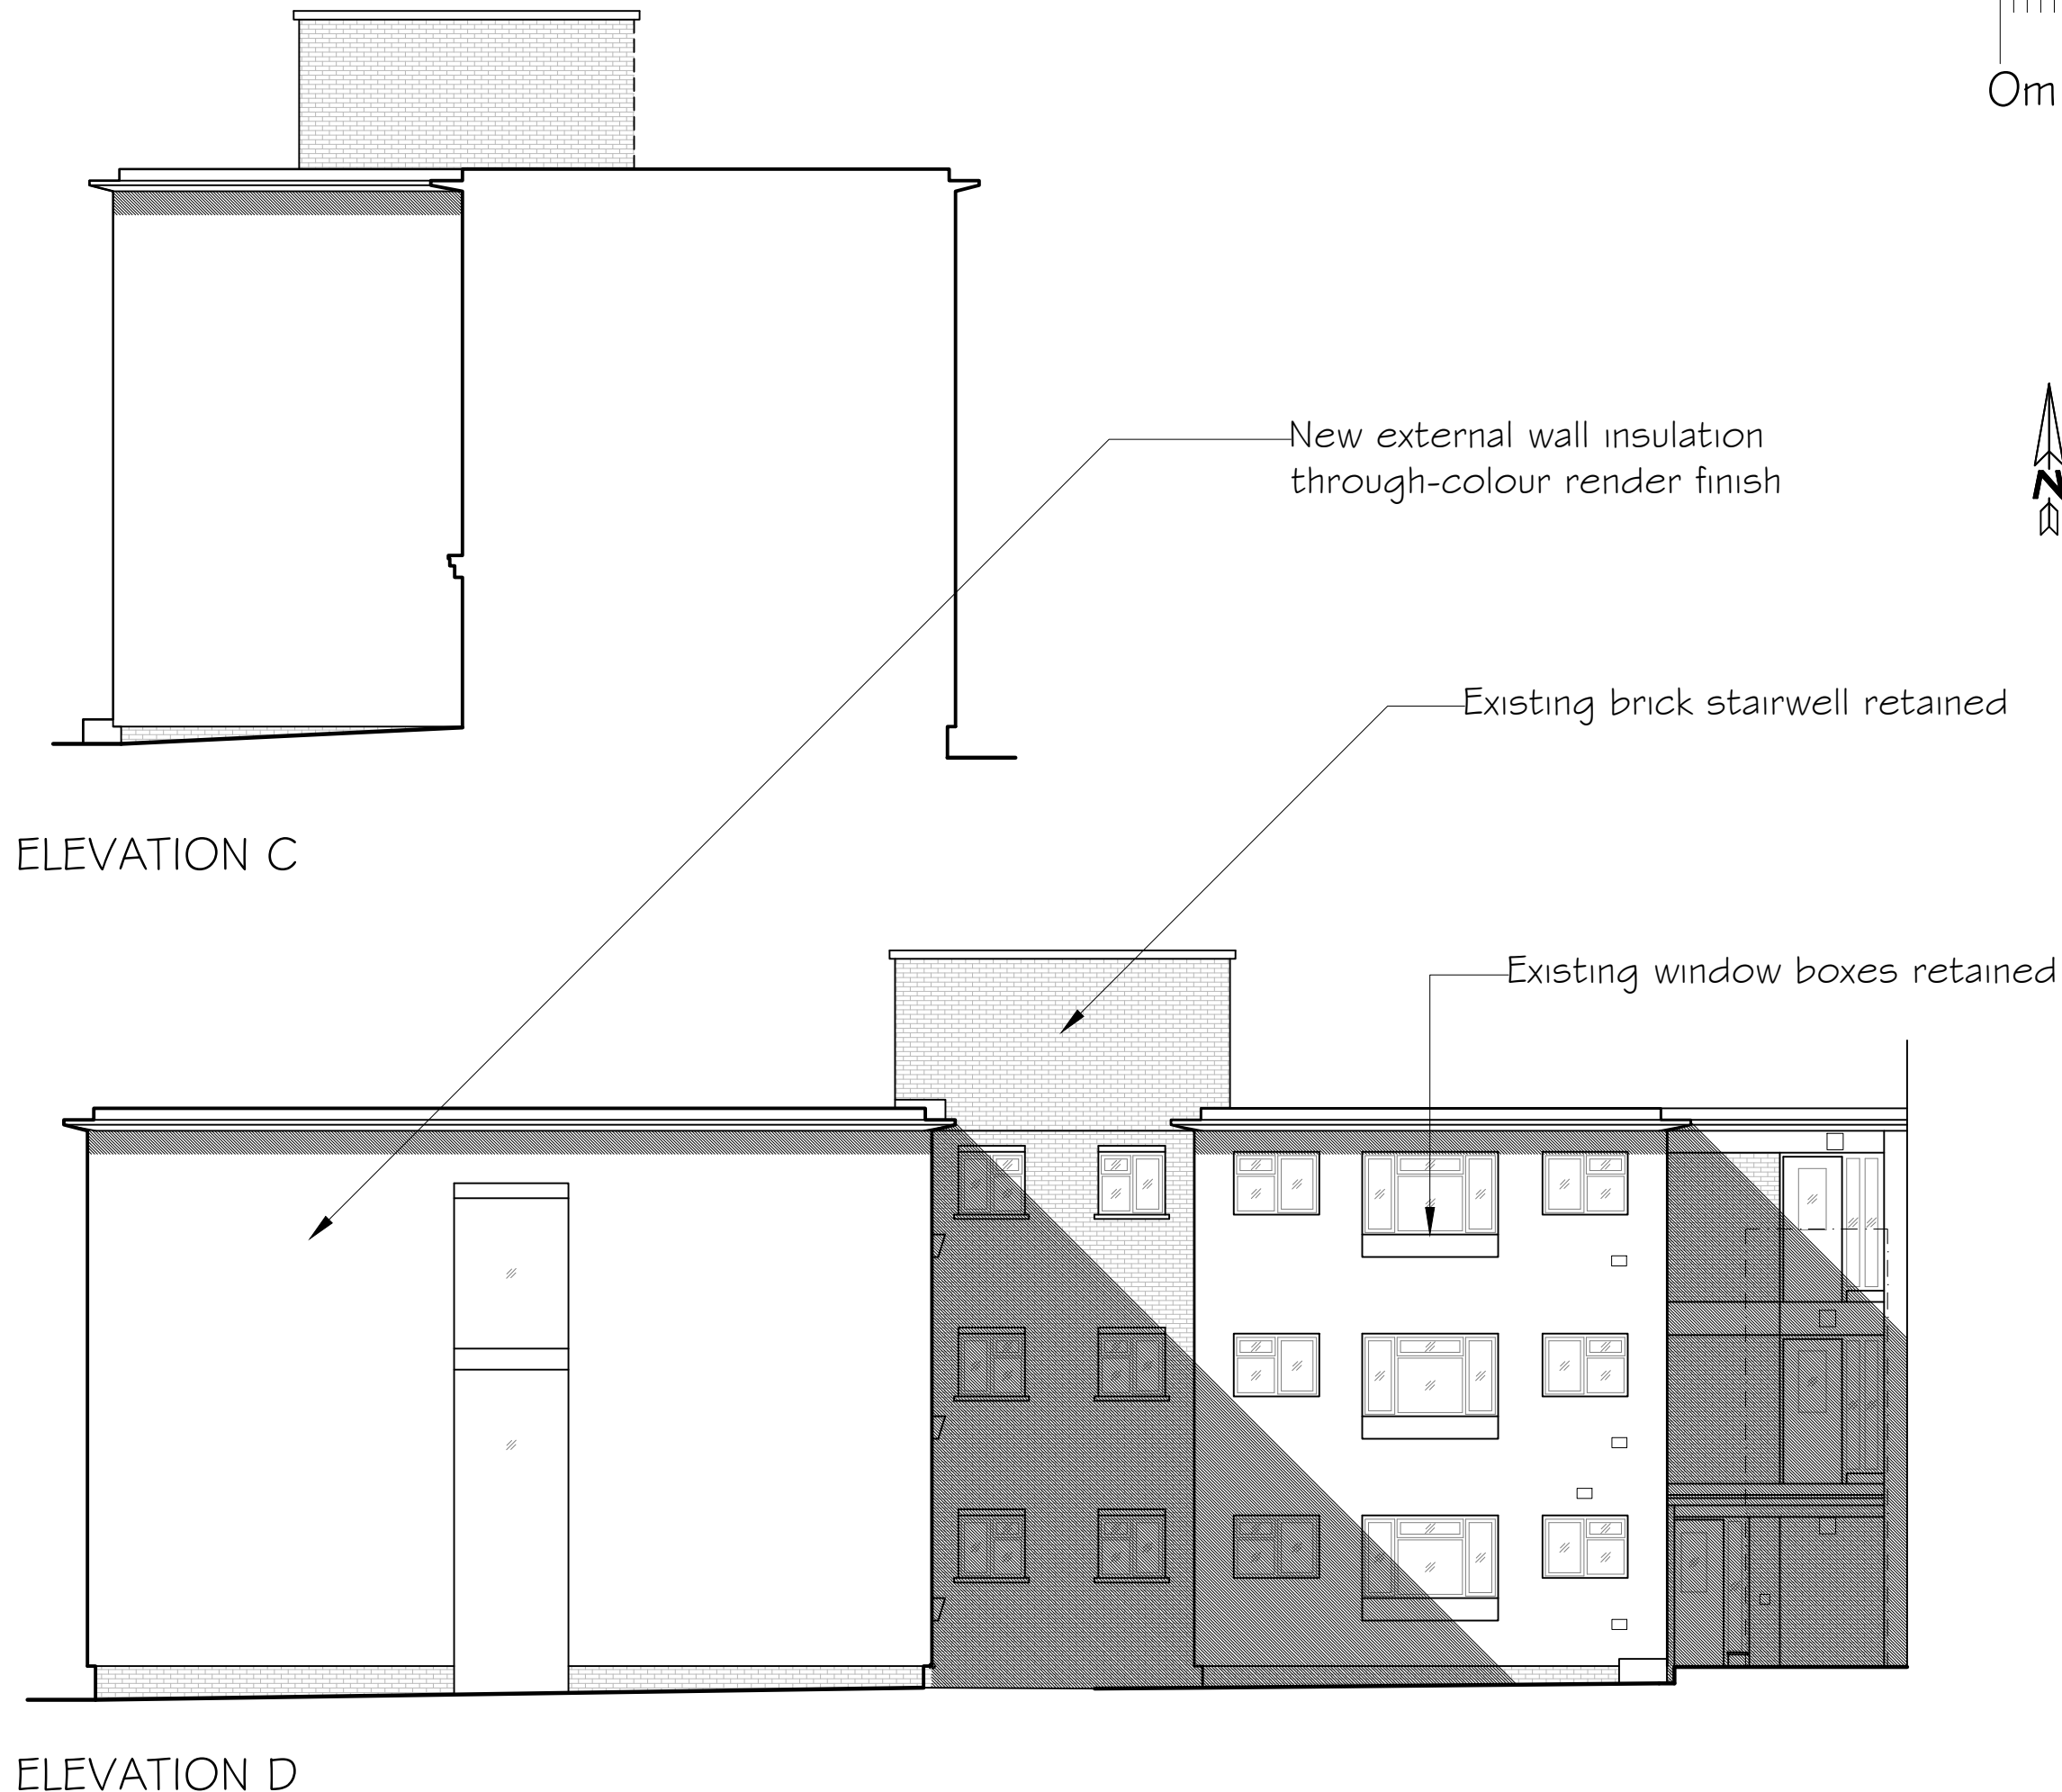

ELEVATION C

ELEVATION D