


ELEVATION LAYOUT

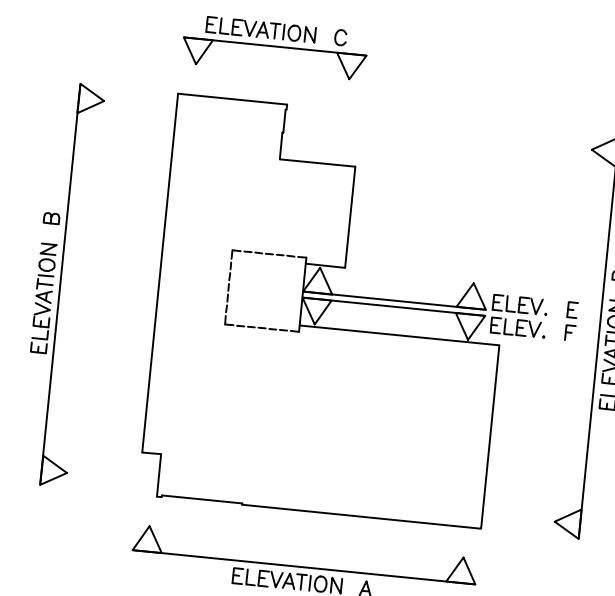

NOT TO SCALE

Proposed Finishes

Render:	Colour to match existing b/w.
Brick Slips:	To match existing brickwork
Services:	External services pipework to receive ducting in colour to match proposed render.

Proposed Elevations
Scale 1:100 @ A-3

Ref:1325/G4972/06 Rev:

49-72 Greenwood
London
NW5 2BB



Client: Lakehouse



Drawn by: SF
Date: 13th October 2014

pod LLP
Unit 1.3
13 The Leathermarket
Weston Street
London SE1 3ER



Tel: 020 3176 5590
Mob: 07808 037 998
Email: simon@podpartnership.com
Web: www.podpartnership.com