

NOTES:

DETAIL IS TO BE READ IN CONJUNCTION WITH RELEVANT PROJECT SPECIFICATION.


MECHANICAL FIXINGS TO BE CONFIRMED BY PULL OUT TESTS.

NEIGHBOURING WORKS ARE REPRESENTED ONLY SCHEMATICALLY. THIS DETAIL IS A PROPOSAL WHICH DESCRIBES THE BASIC FUNCTION OF AN EWI SYSTEM.

THIS DESIGN DETAIL HAS BEEN PRODUCED BY ROCKWOOL BASED ON INFORMATION SUPPLIED AND/OR BY SITE VISIT.

THIS DESIGN HAS BEEN PRODUCED TO SHOW THE INSTALLATION OF THE ROCKWOOL SYSTEM AND SHOULD BE USED AS REFERENCE ONLY BY THE PROJECT DESIGN TEAM IN THE PRODUCTION OF CONSTRUCTION DRAWINGS.

ROCKWOOL WILL NOT ACCEPT ANY LIABILITY FOR THIS DETAIL UNLESS IT ALREADY FALLS WITHIN THE TERMS OF ANY EXISTING WARRANTY BETWEEN YOURSELVES AND ROCKWOOL FOR THIS PROJECT.

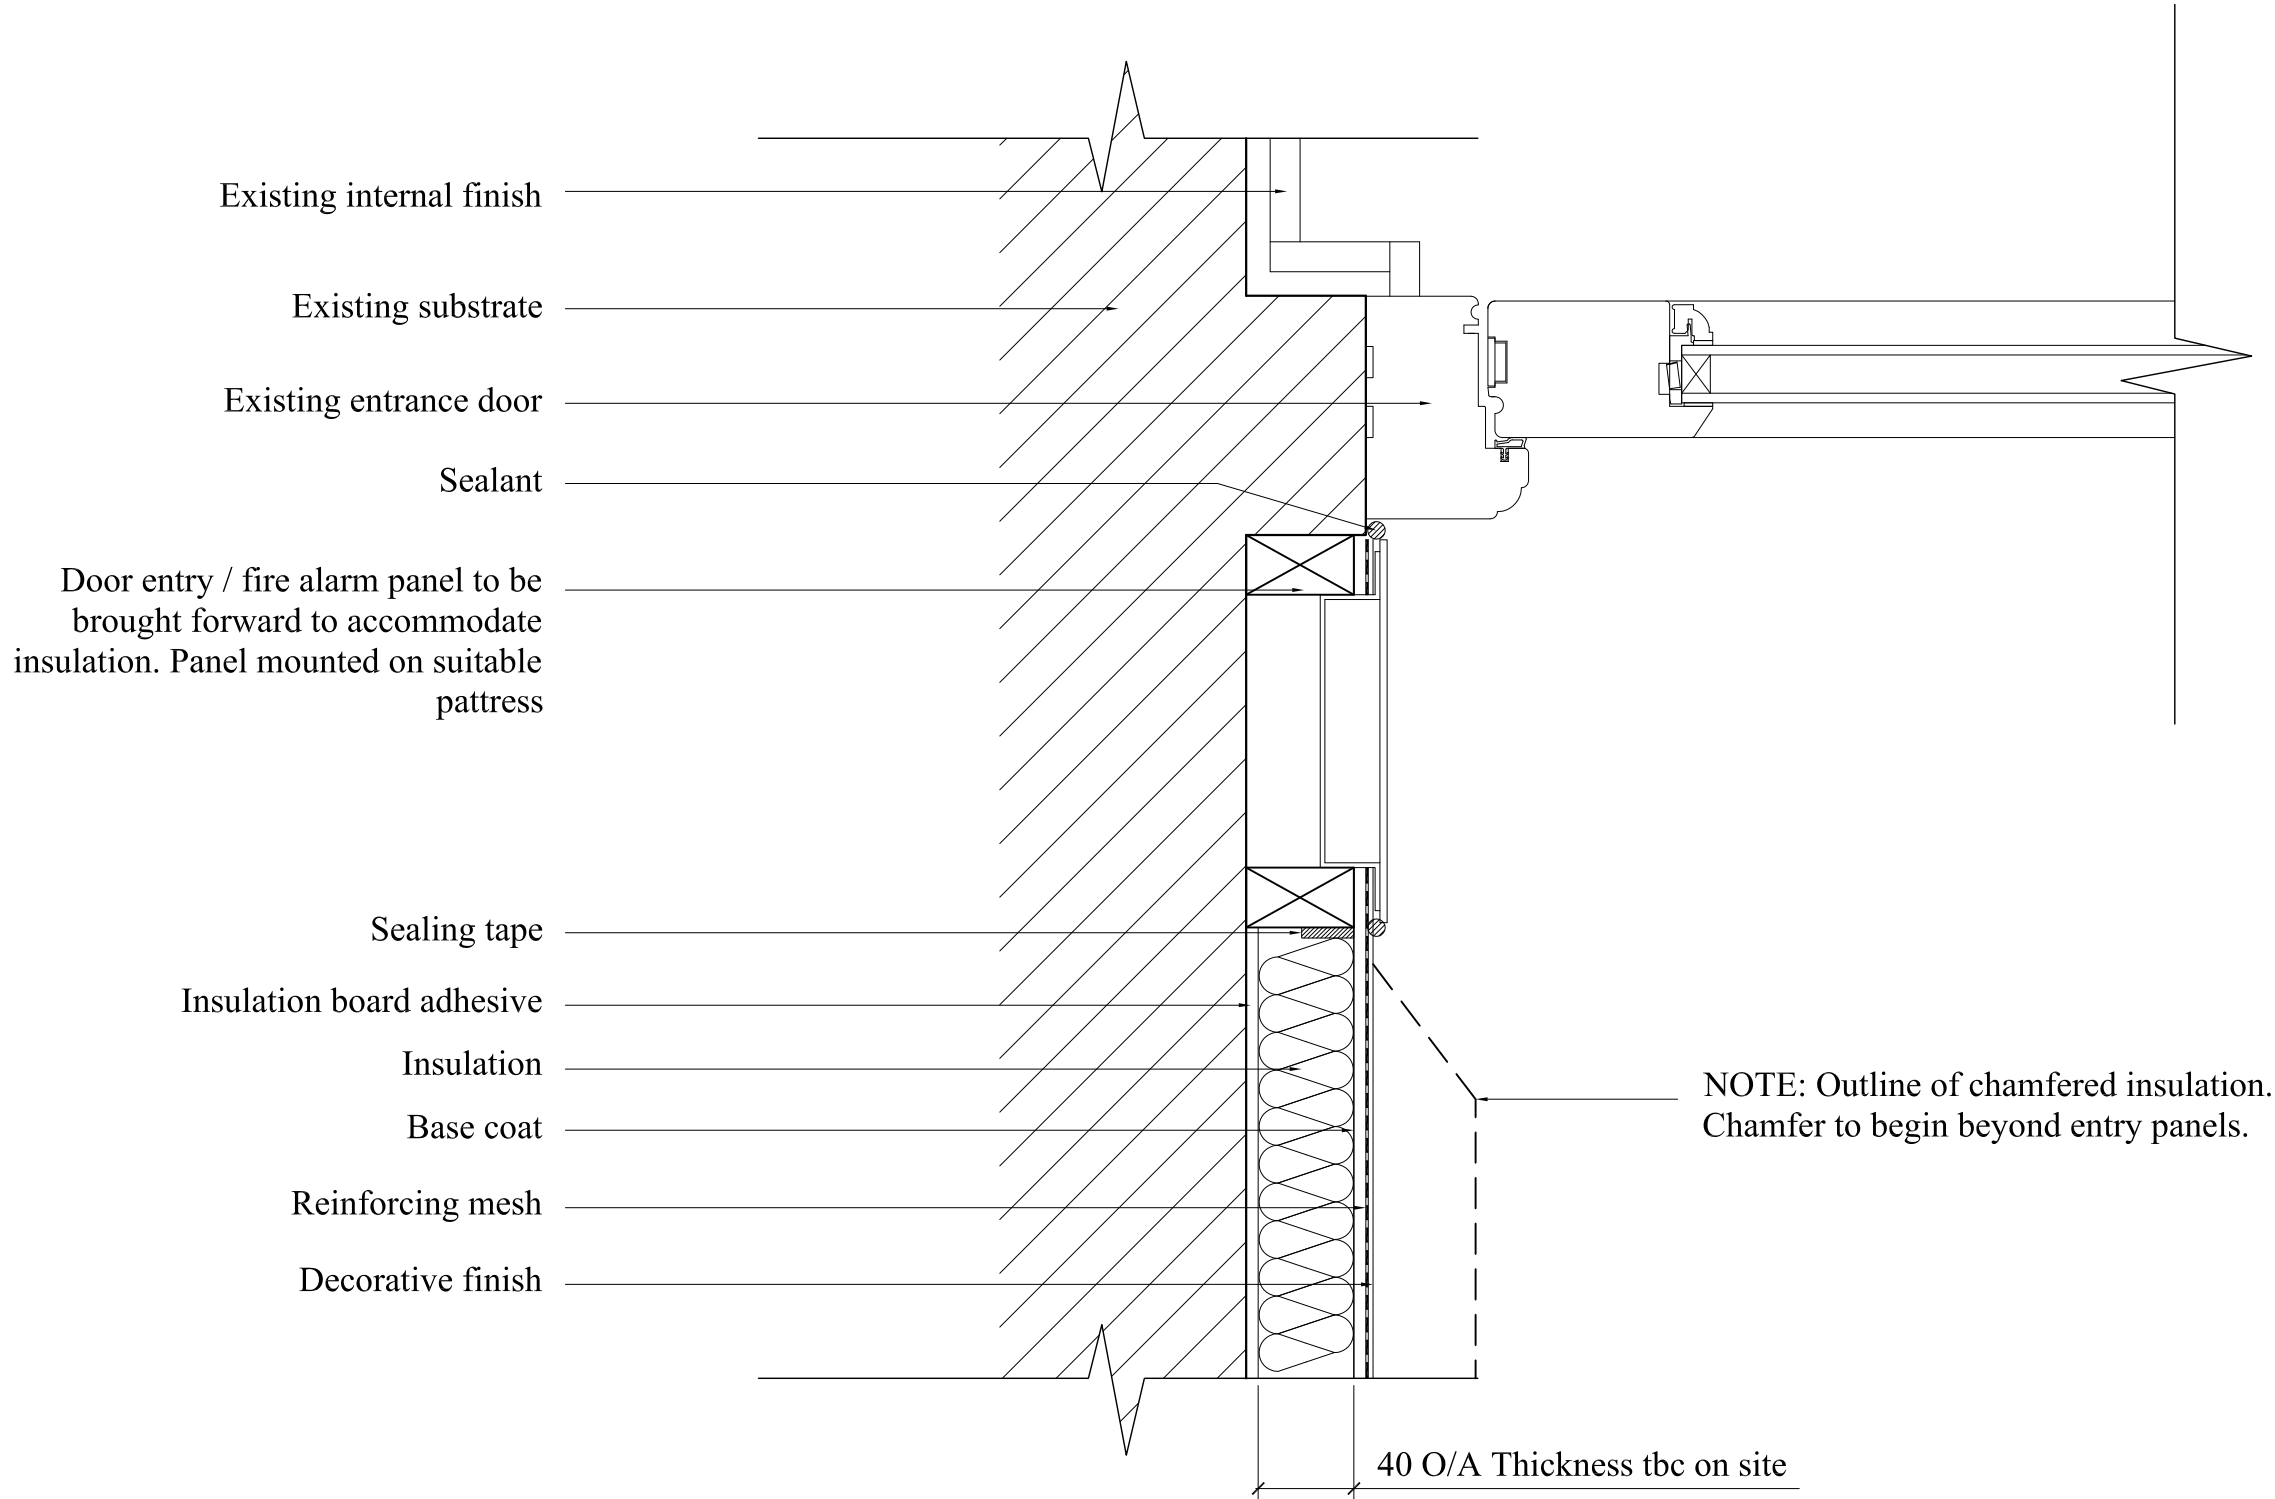

Rev	Date	Notes
ROCKWOOL® ROCKWOOL LIMITED Pencoed, Bridgend, South Wales CF35 6NY t: 0871 222 0011 f: 0871 222 1781		
Job Title LAKEHOUSE - CAMDEN - (49 - 72 GREENWOOD)		
Drawing Title REDArt to door access panel Option 1		
Scale	NTS	Date 10.14
Sheet Size	A3	Drawn By LH
Drawing Number	RW057 (99) 202A	
		Rev. -