



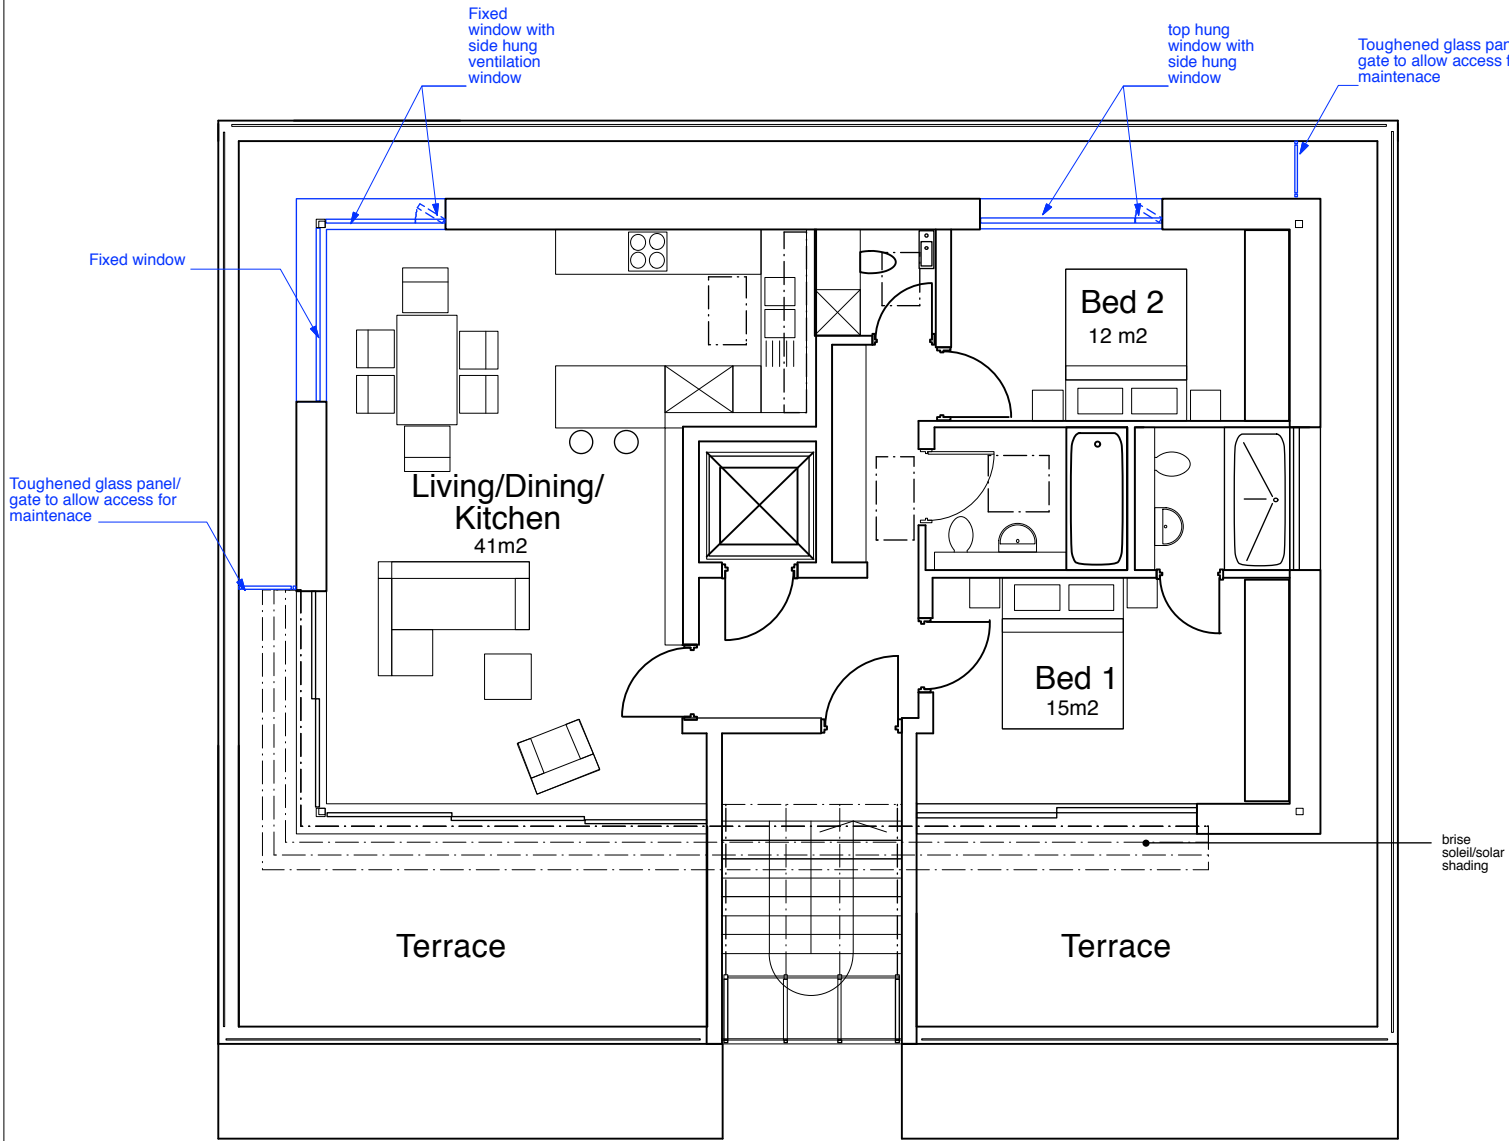

PROPOSED 6th FLOOR PLAN

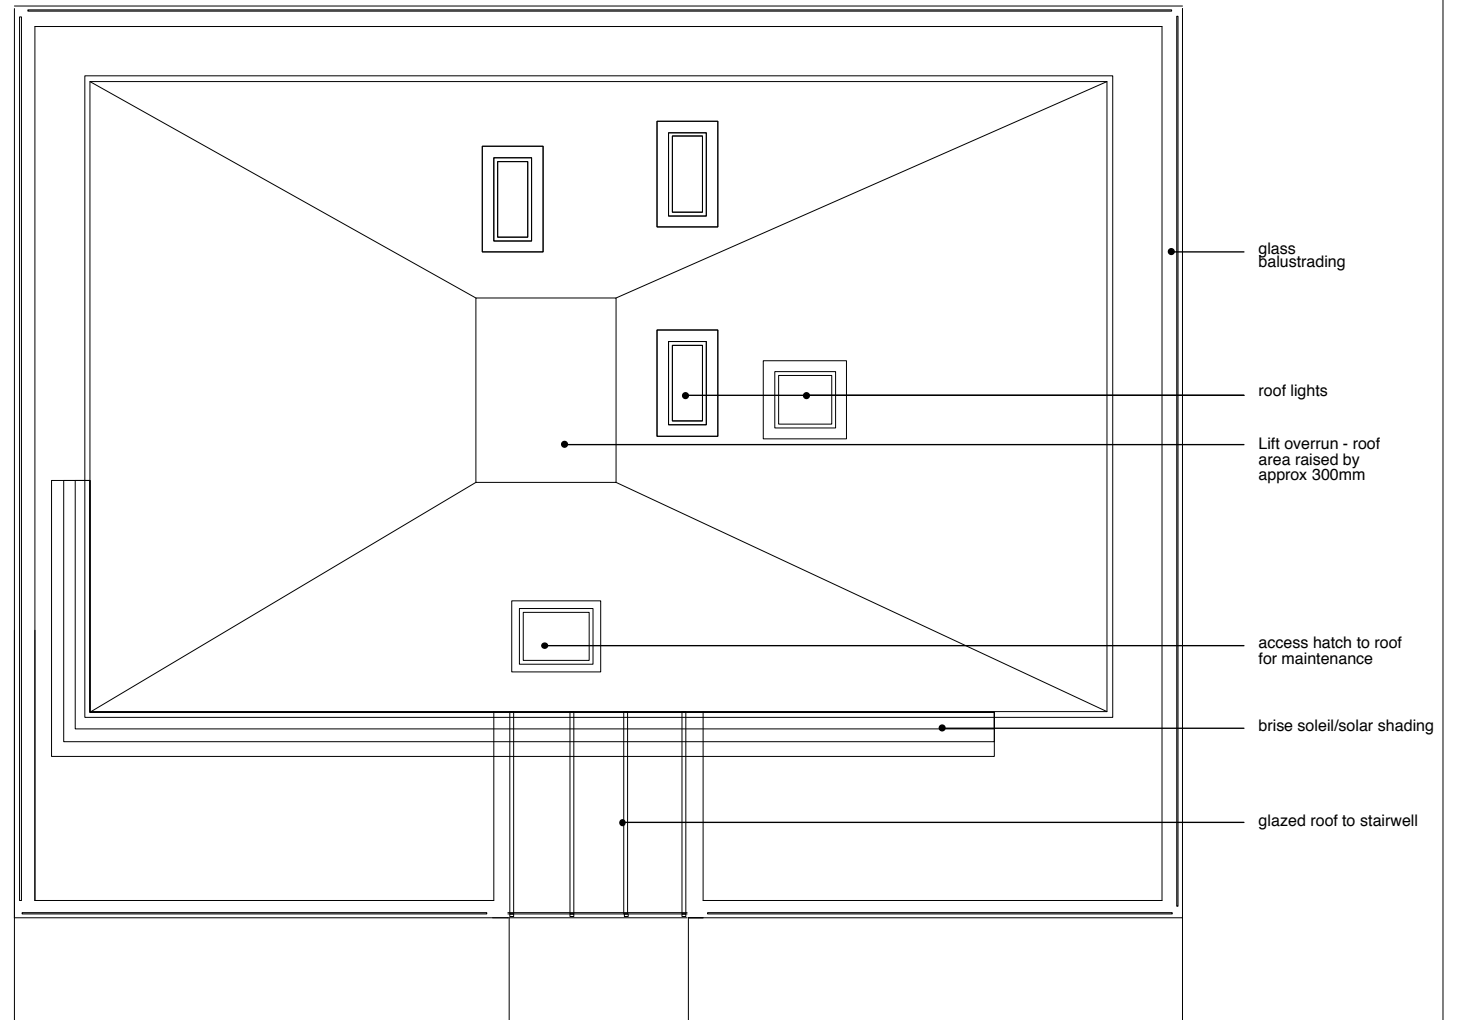

PROPOSED ROOF PLAN