

Elevation From Private Road
1:20 Scale @A1

TIMBER GATES TO BE IROKO OR SIMILAR WITH PAINTED FINISH

NO MANUFACTURE OF GATES IS TO BEGIN BEFORE THE ARCHITECTS HAVE APPROVED THE ROD DRAWINGS IN WRITING


NB. ALL JOINERY WORK:

- ALL JOINERY SECTIONS TO BE TAKEN FROM THE SOLID

- NO LAMINATION OF TIMBER UNLESS SHOWN ON ROD DRAWING AND AGREED WITH ARCHITECT

- ANY JOINTS OTHER THAN THOSE SHOWN ARE TO BE SHOWN ON ROD DRAWINGS AND AGREED WITH ARCHITECTS

-TIMBER SECTIONS AND THICKNESSES SUBJECT TO SPECIALISTS DESIGN AND ARCHITECTS APPROVAL. WEIGHT TO BE CONFIRMED BY SPECIALIST.

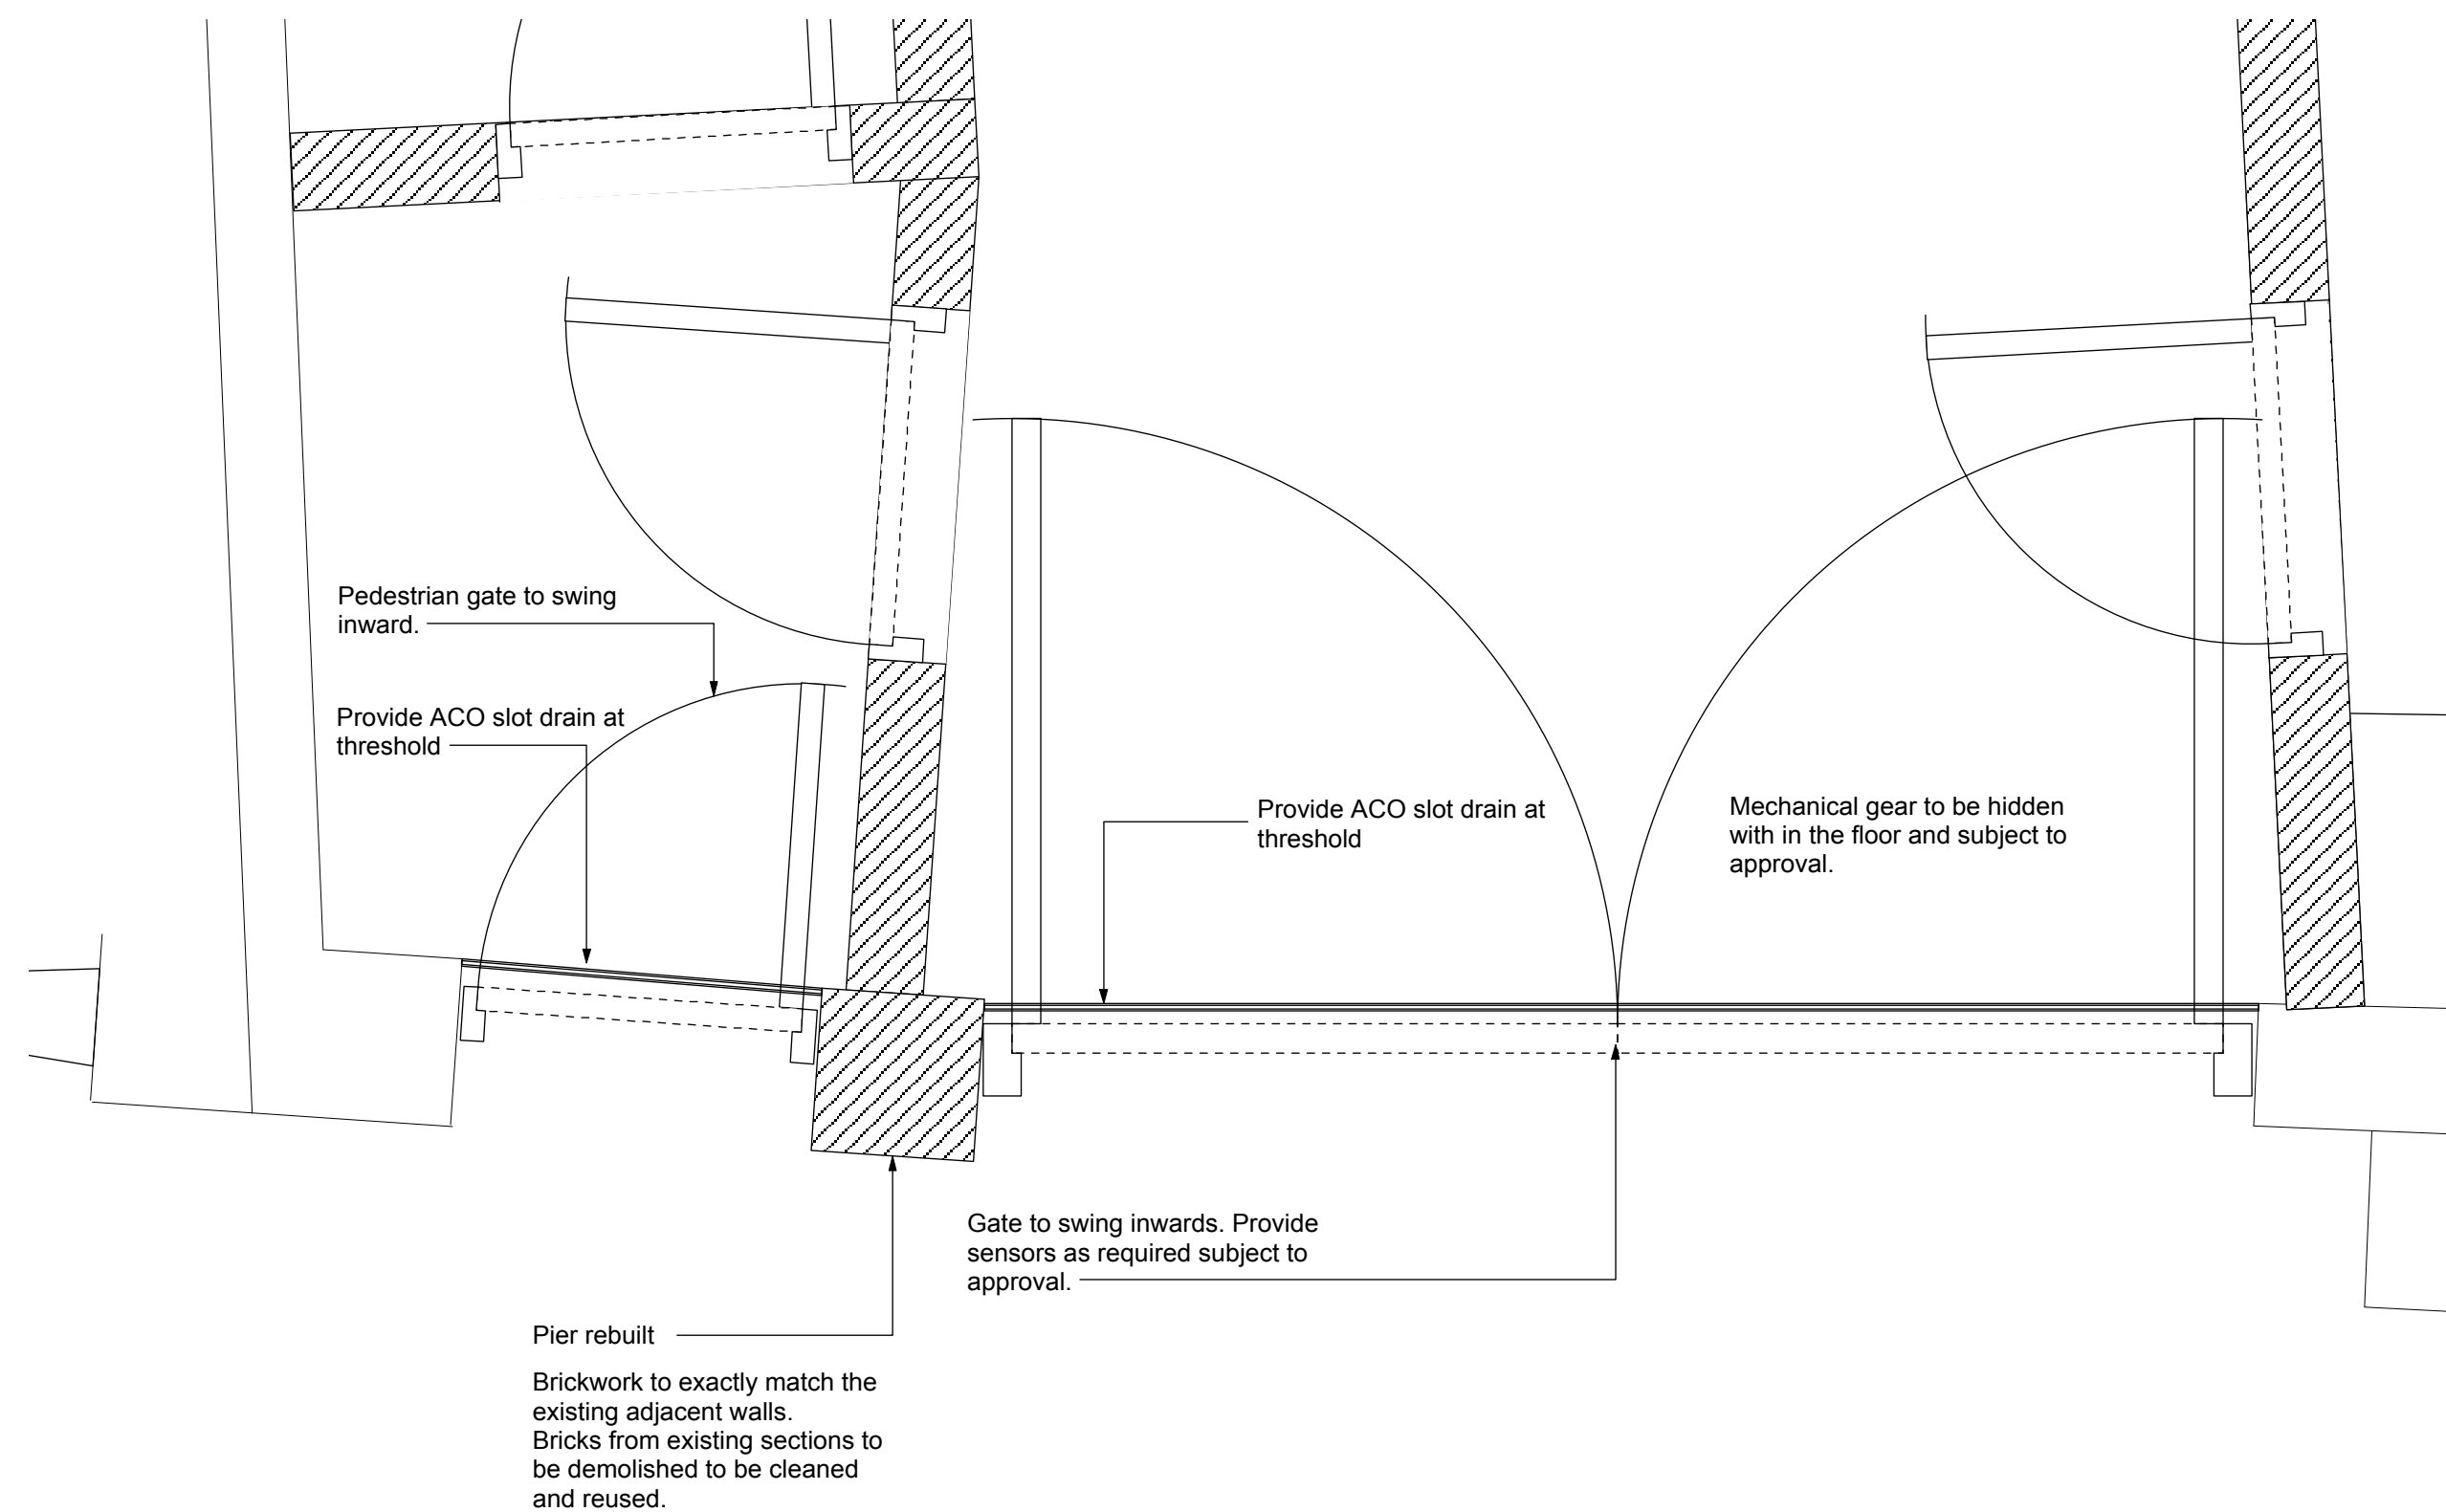

Plan
1:20 Scale @A1

REVISED TENDER



Charlton
Brown
Architects

Gate design has changed significantly 24/09/14 LMG A
details date by rev

44 Frognal Lane, Hampstead - London - NW3 6PP

Entrance Gates From Frognal Lane (North) Drg. No. 1230 WD 302A

The Belvedere 2 Back Lane Hampstead London NW3 1HL Scale 1:20 @ A1
T 020 7794 1234 E office@charltonbrown.com This drawing is copyright

Please follow the drawings exactly. If you find errors or omissions ask for clarification. Do not proceed without revised instructions. No dimensions to be scaled