



Detail 304 - 01  
1:10 Scale @A1

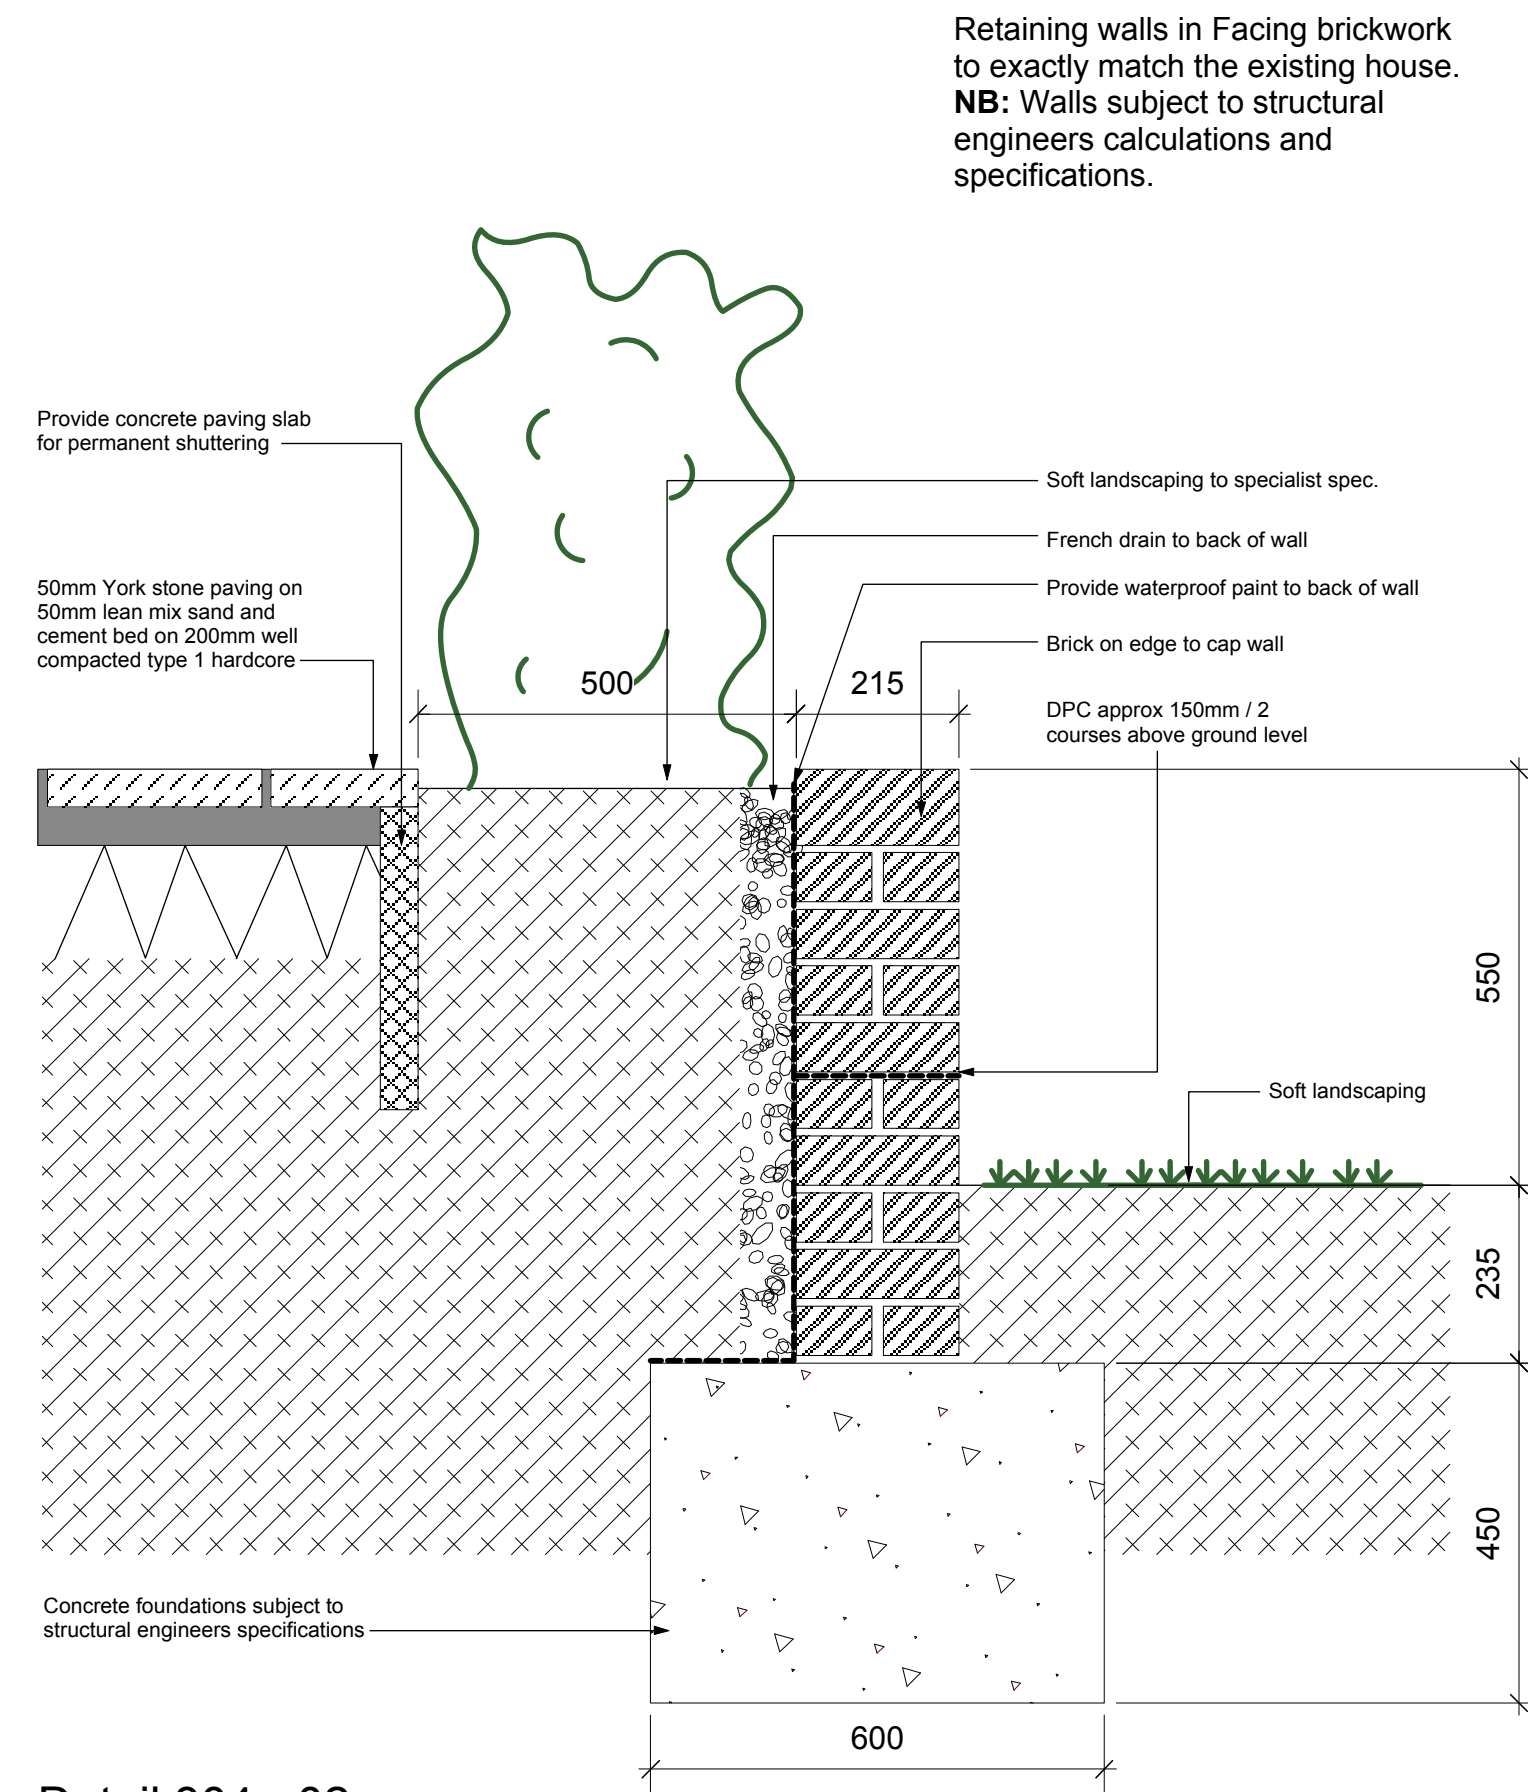


Detail 304 - 02  
1:10 Scale @A1


Retaining walls in Facing brickwork to exactly match the existing house.  
**NB:** Walls subject to structural engineers calculations and specifications.

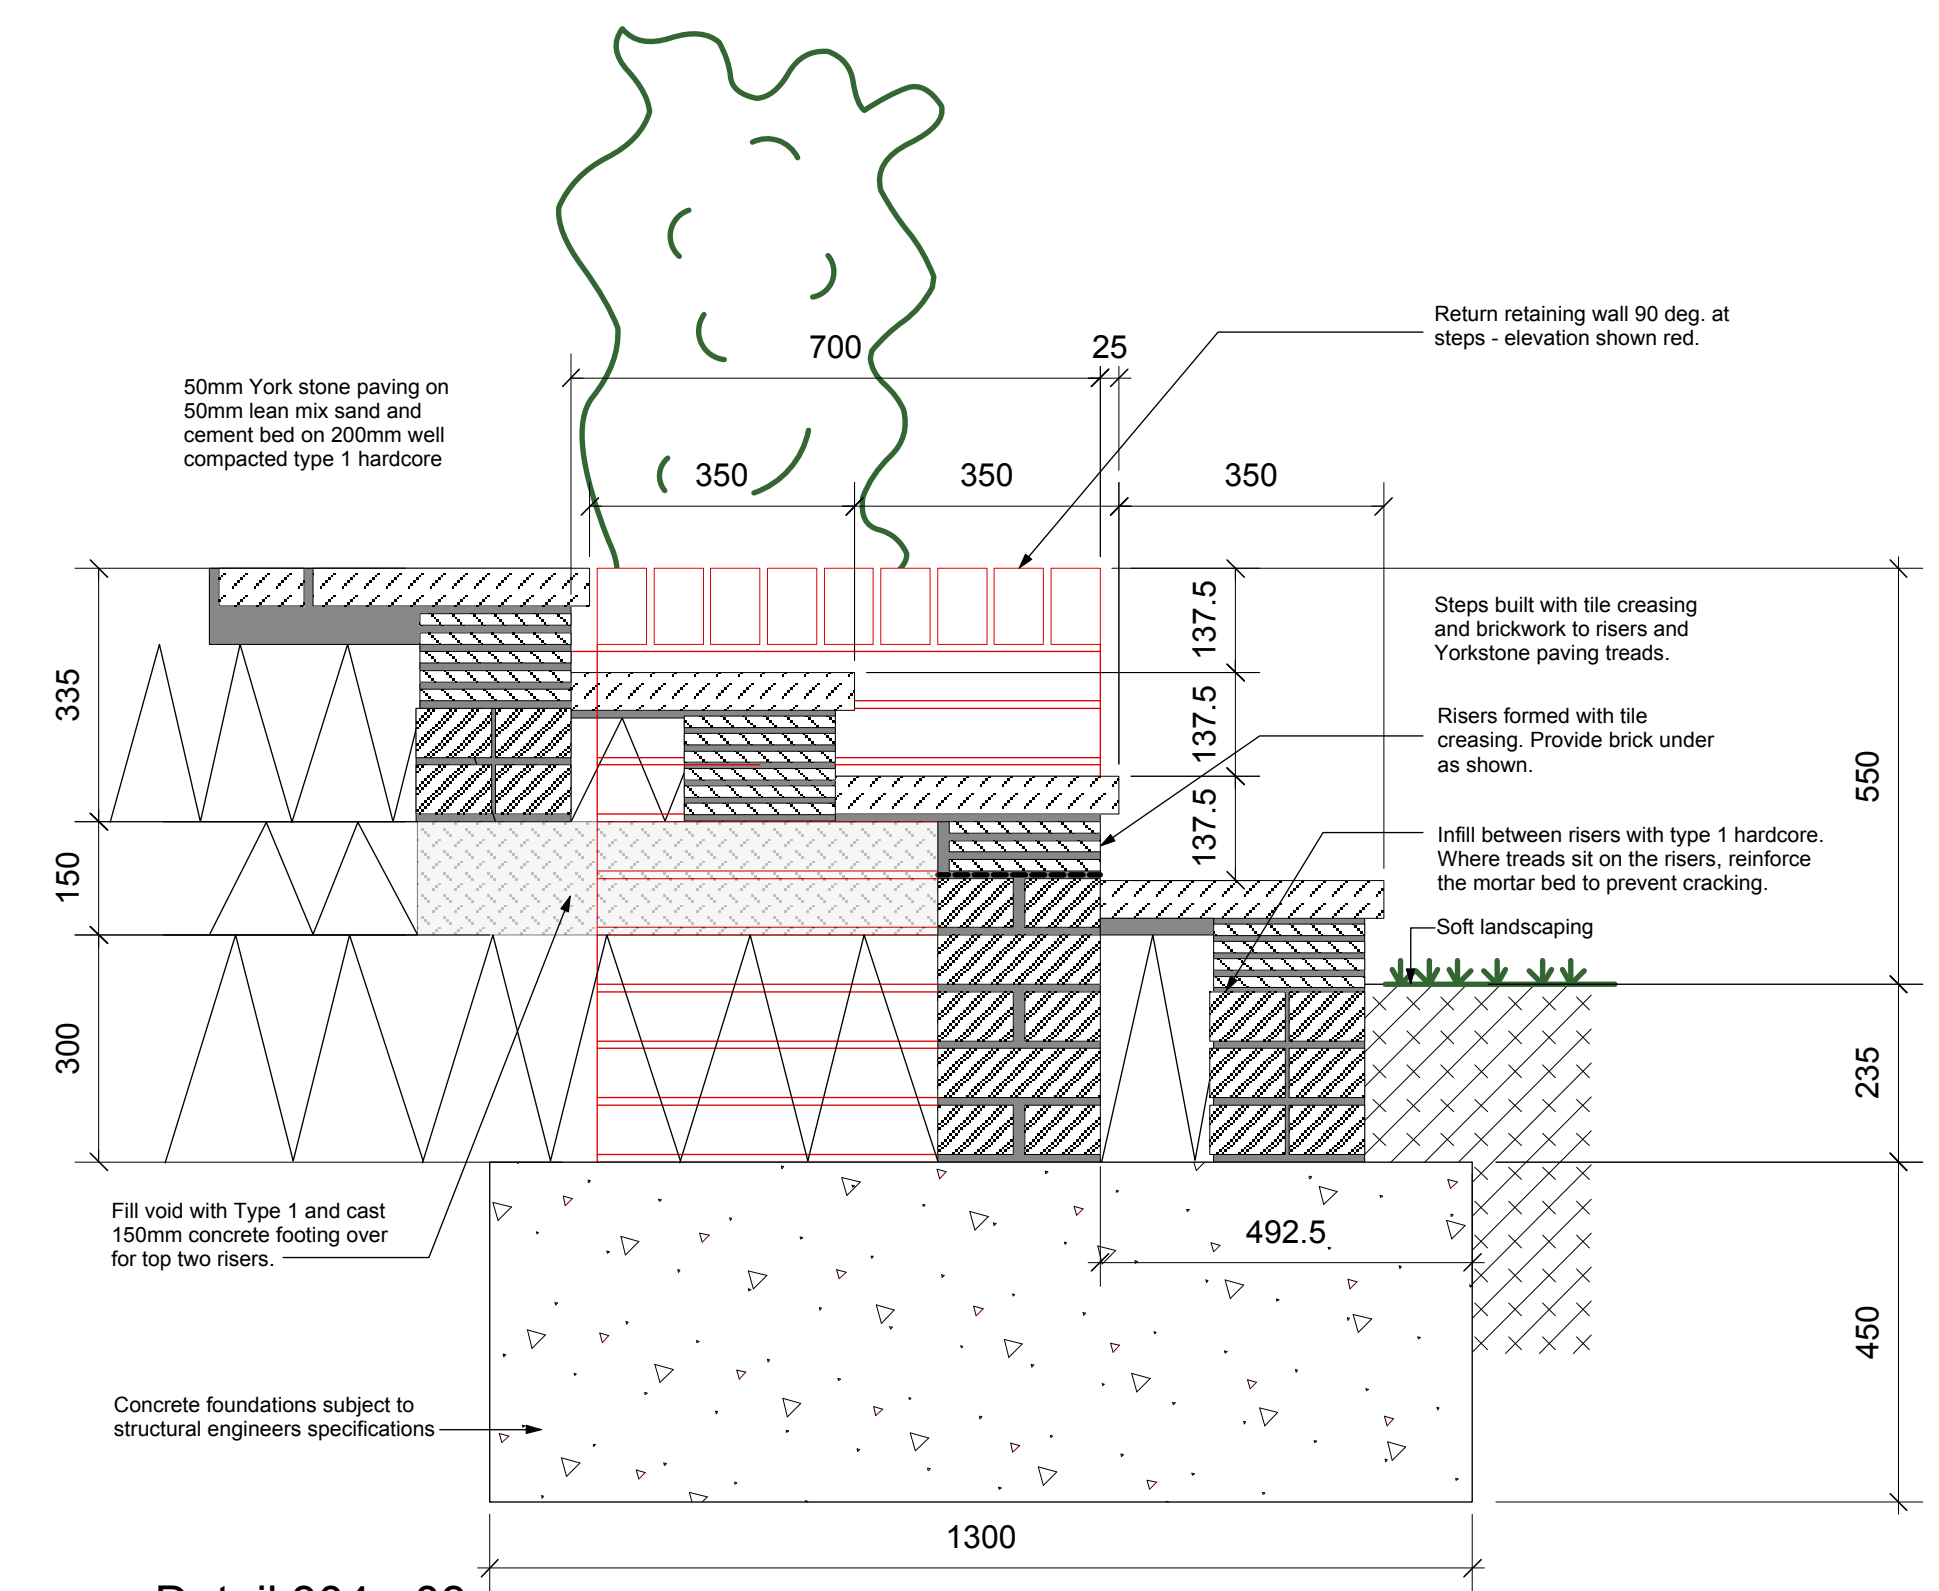

Detail 304 - 03  
1:10 Scale @A1

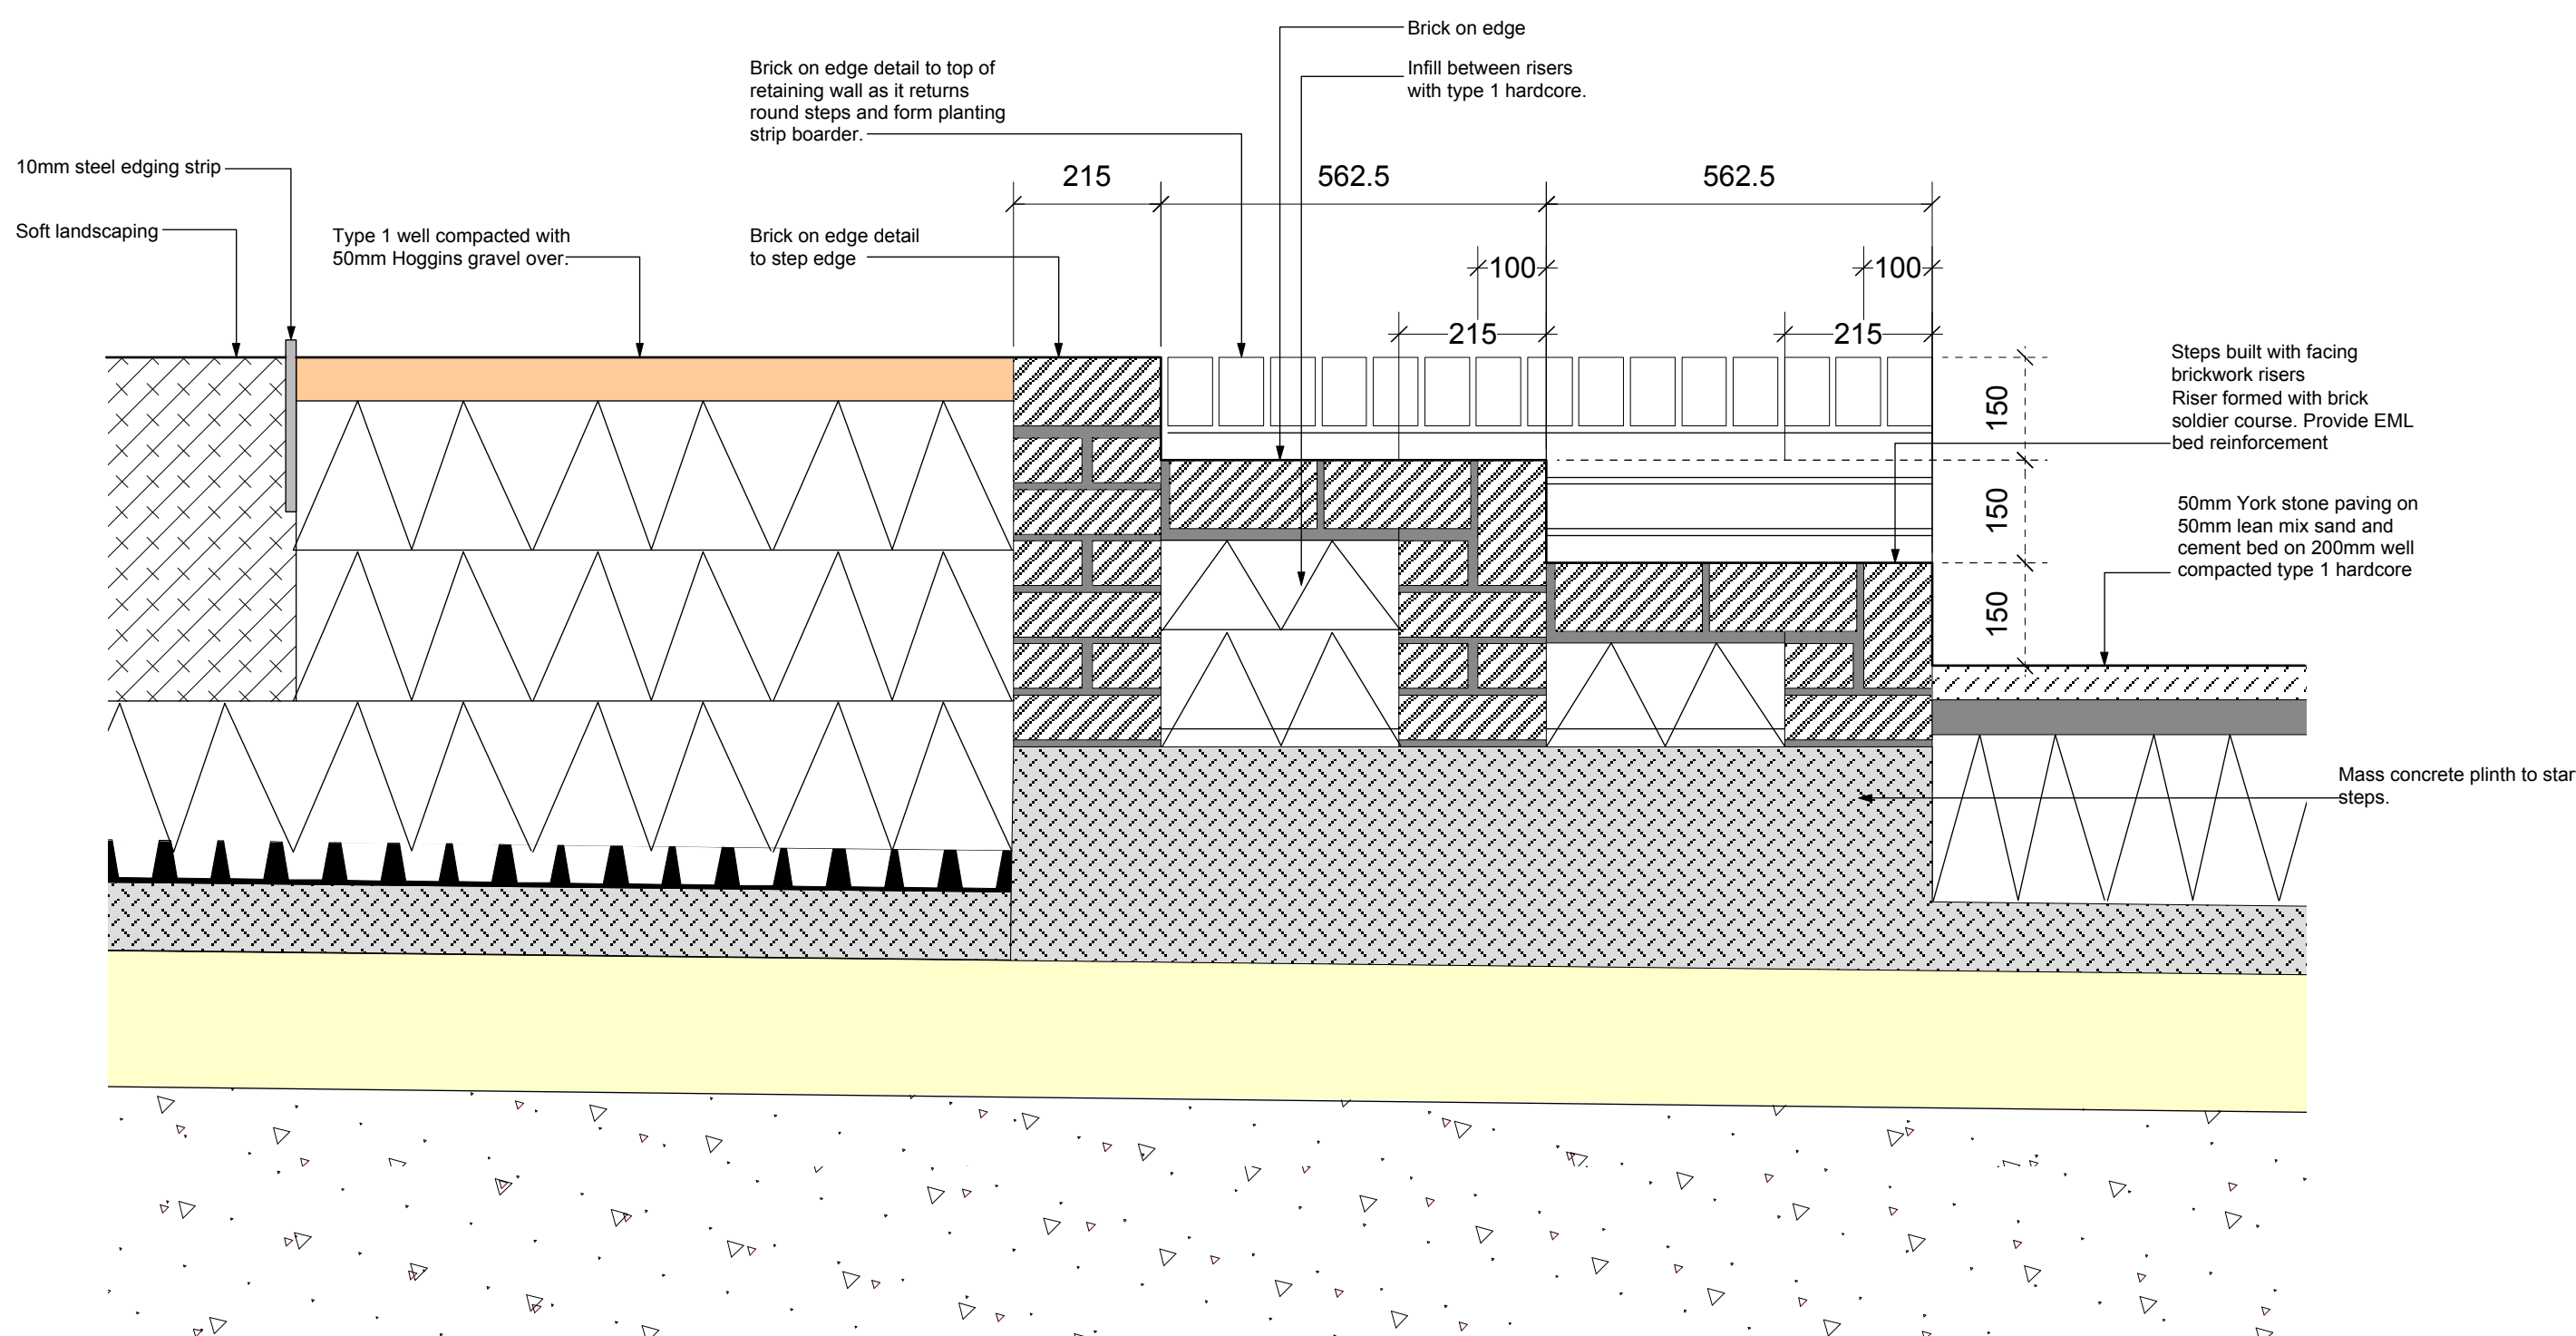

Detail 304 - 04  
1:10 Scale @A1

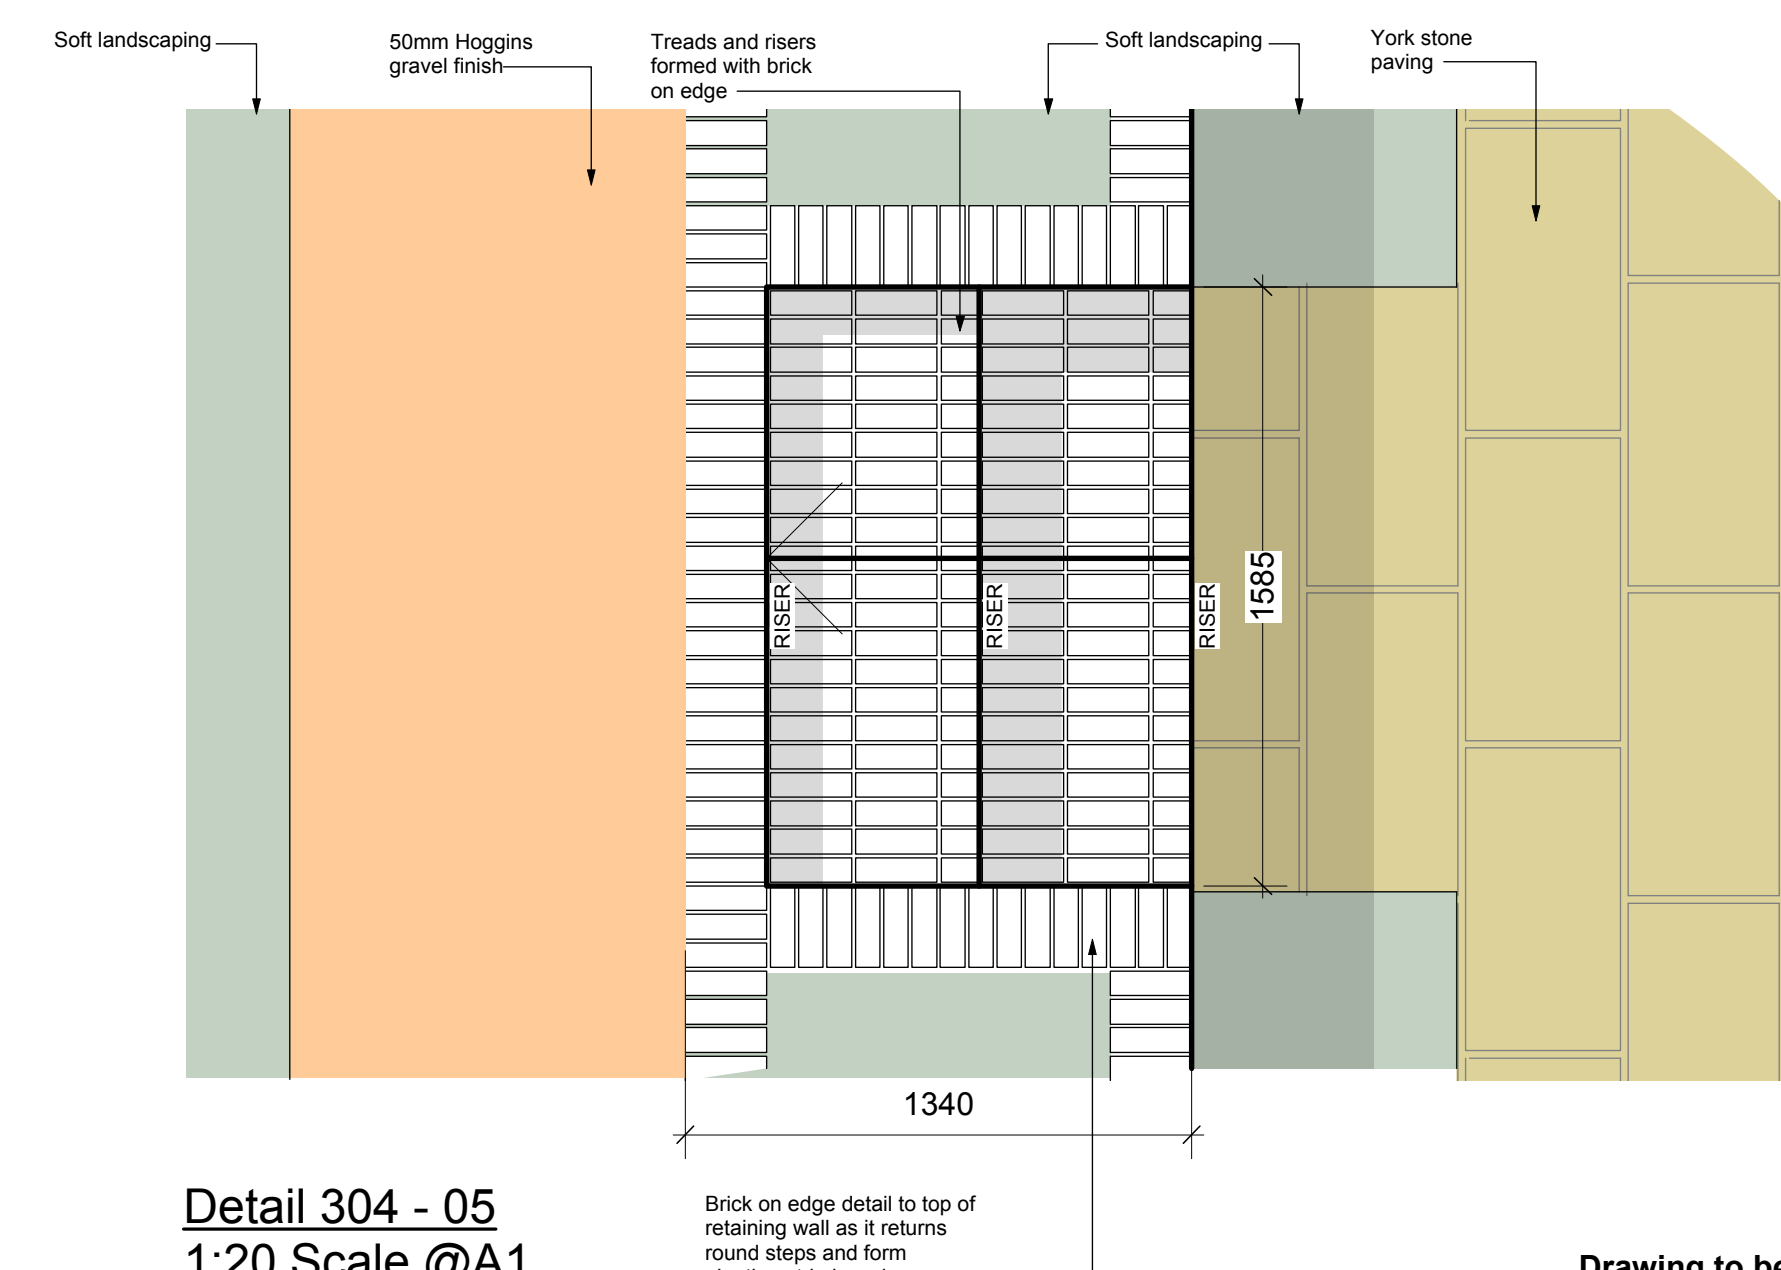

Detail 304 - 05  
1:20 Scale @A1

Drawing to be read in conjunction with Landscape designers information and subject to structural engineers drawings and spec.