



Gate Details 307 - A & B
1:1 Scale @A1

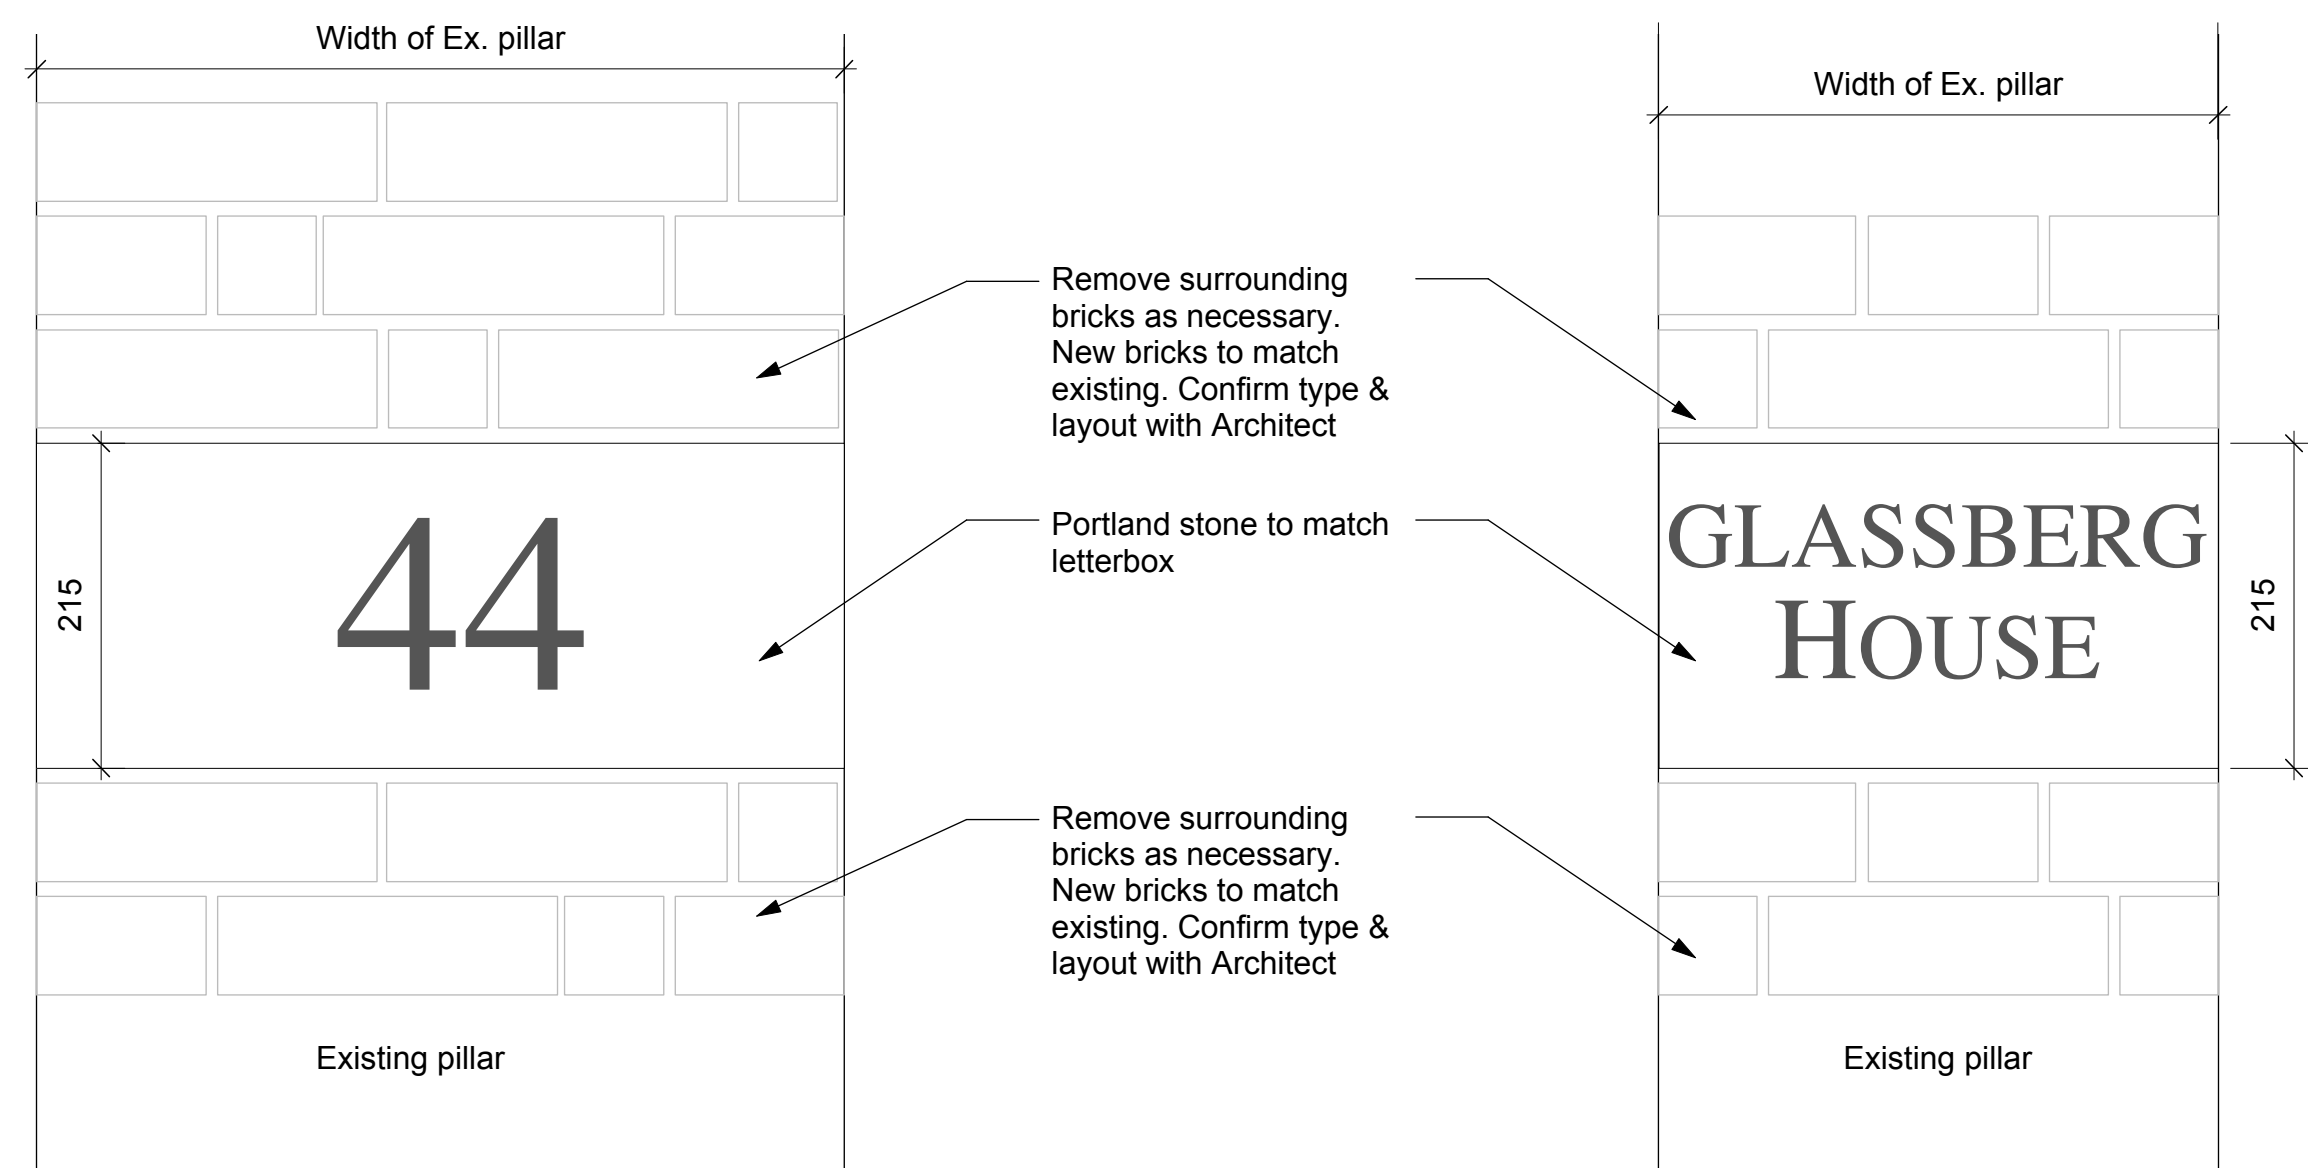

Gate Details - Elevation from North (Frogmal Lane)
1:5 Scale @A1

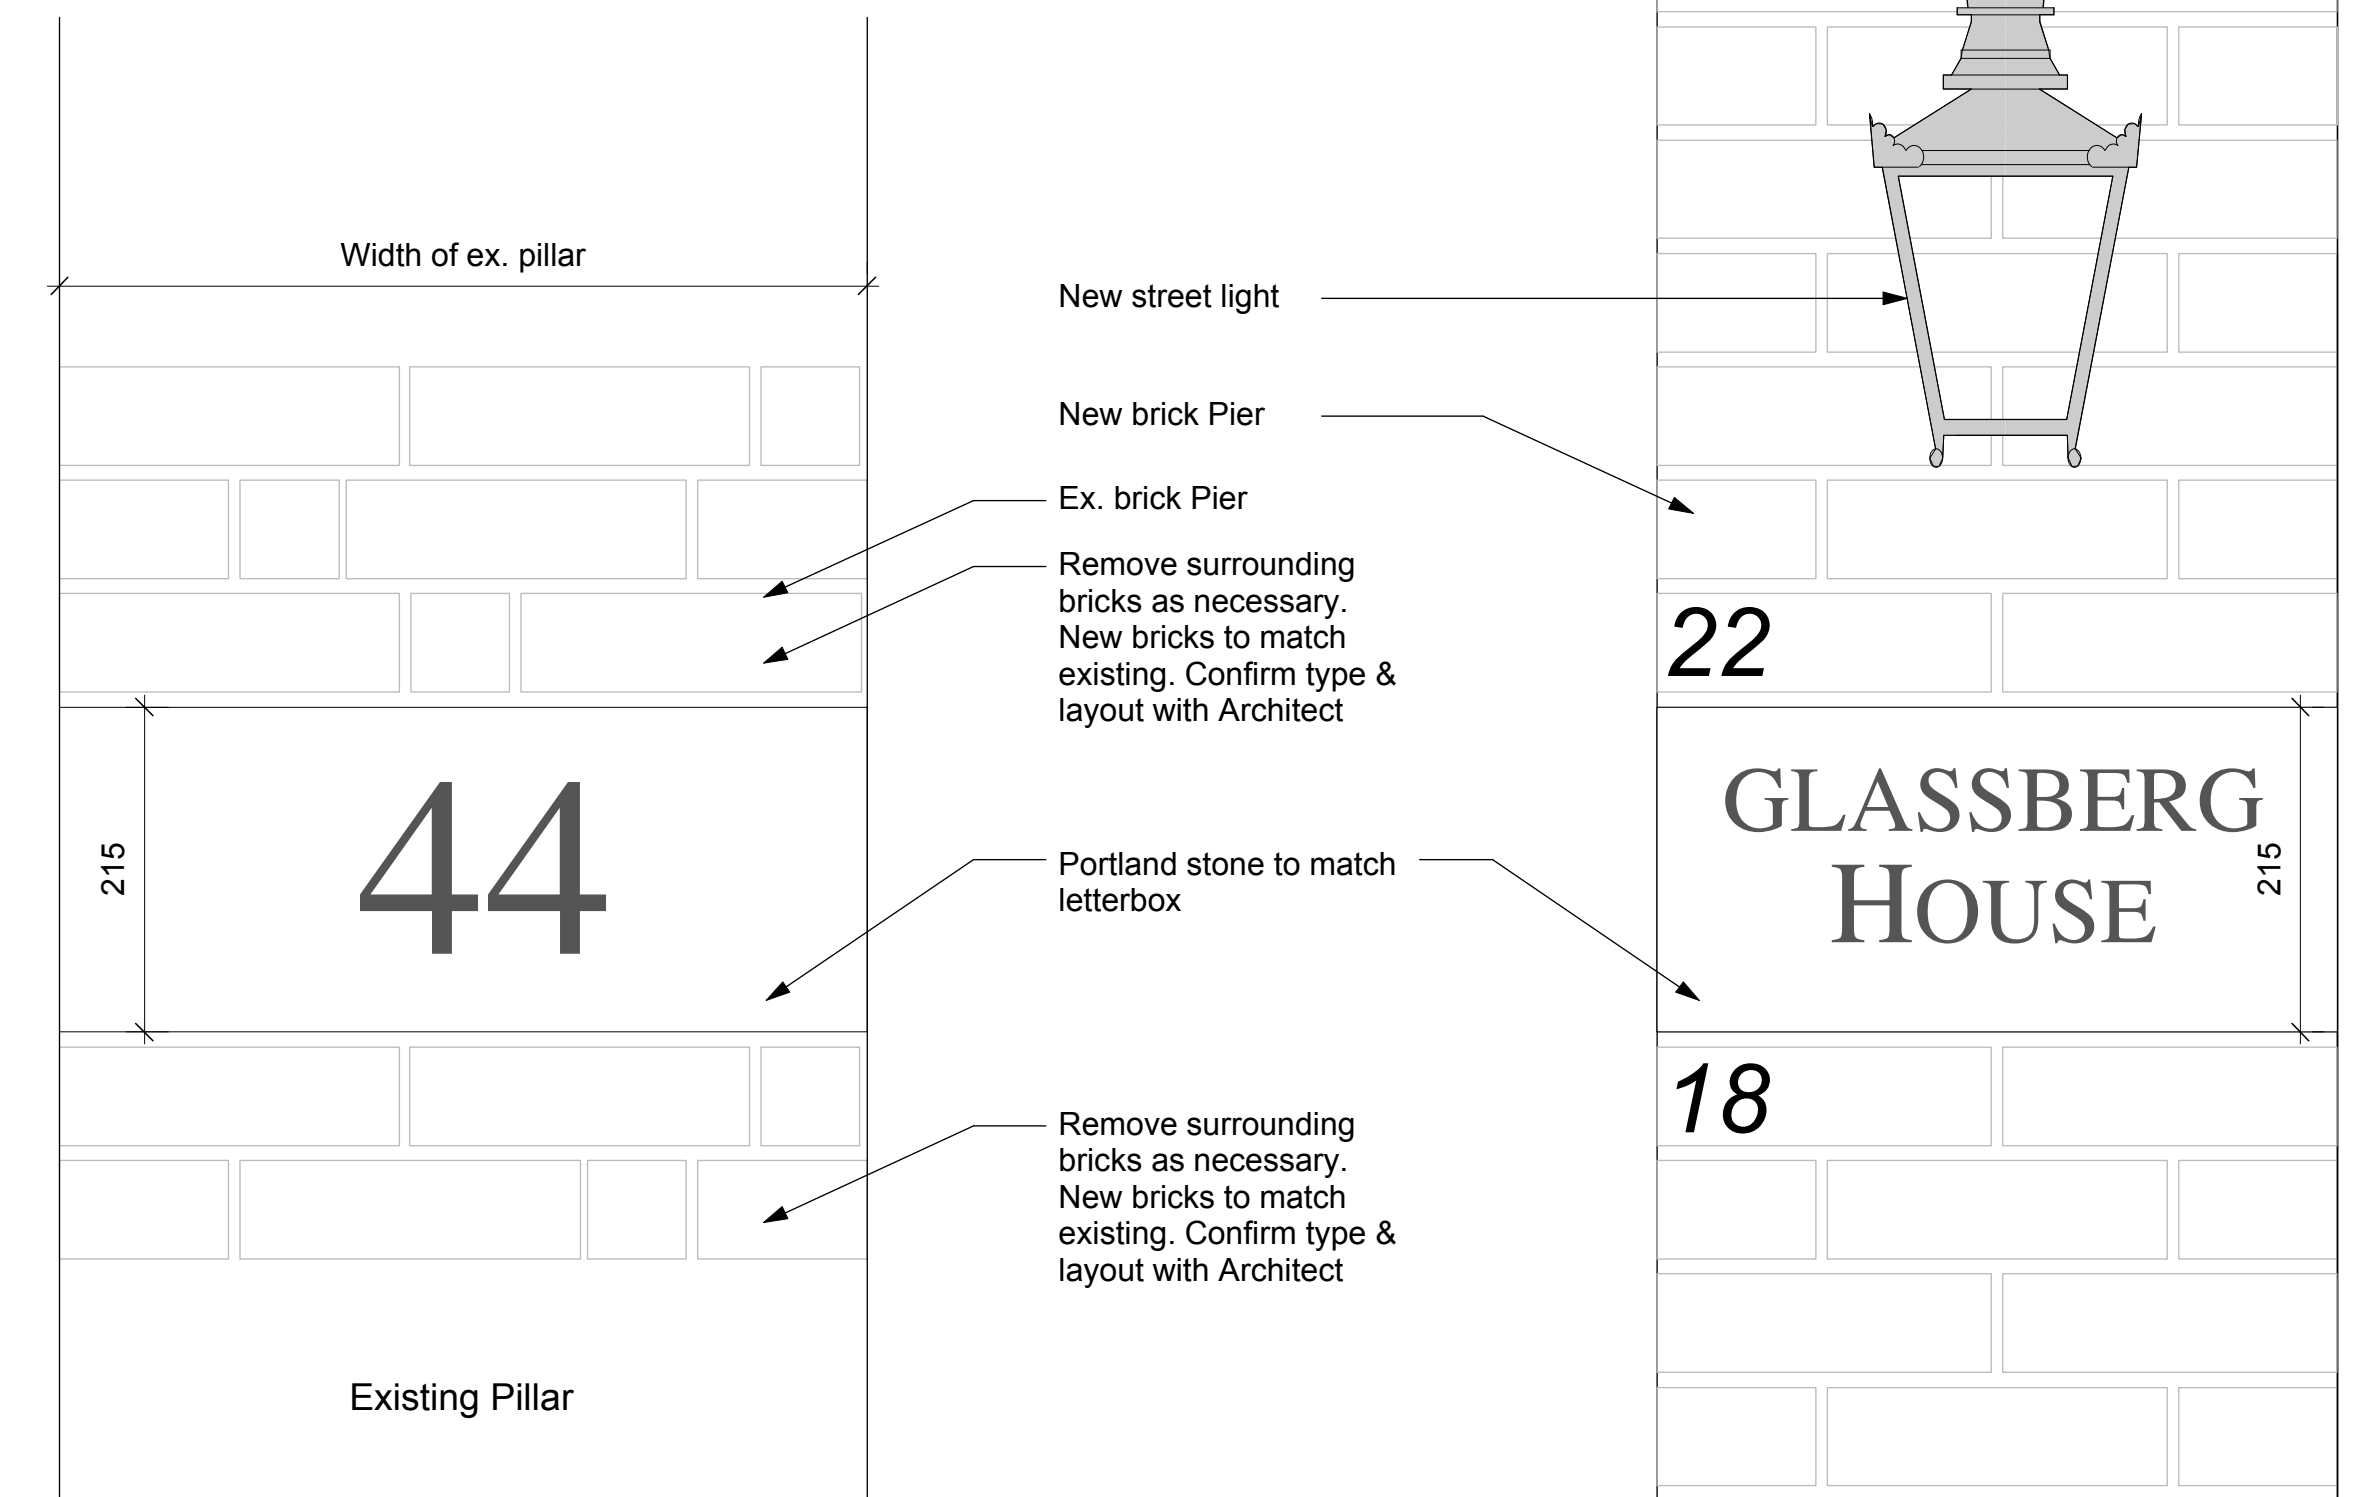

Gate Details - Elevation from West (Private Lane)
1:5 Scale @A1