



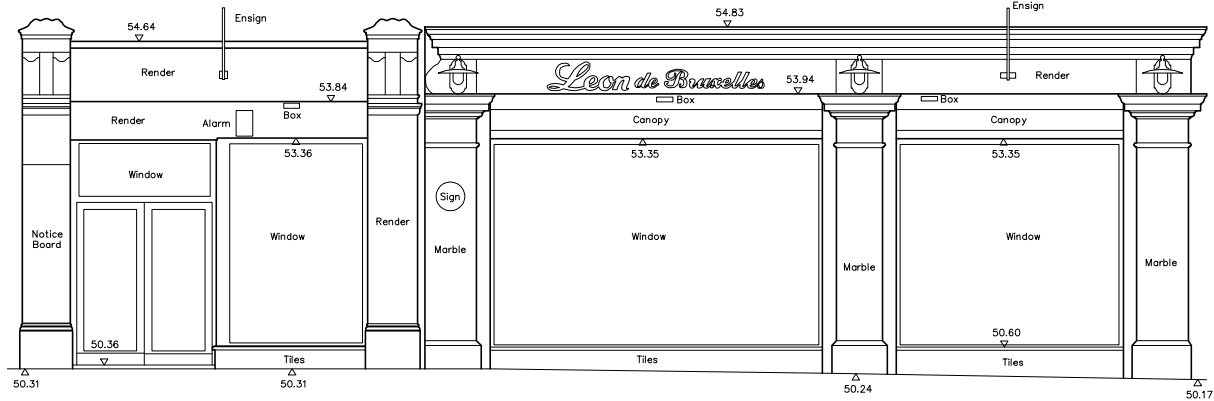


Datum 49.000m

ELEVATION 1

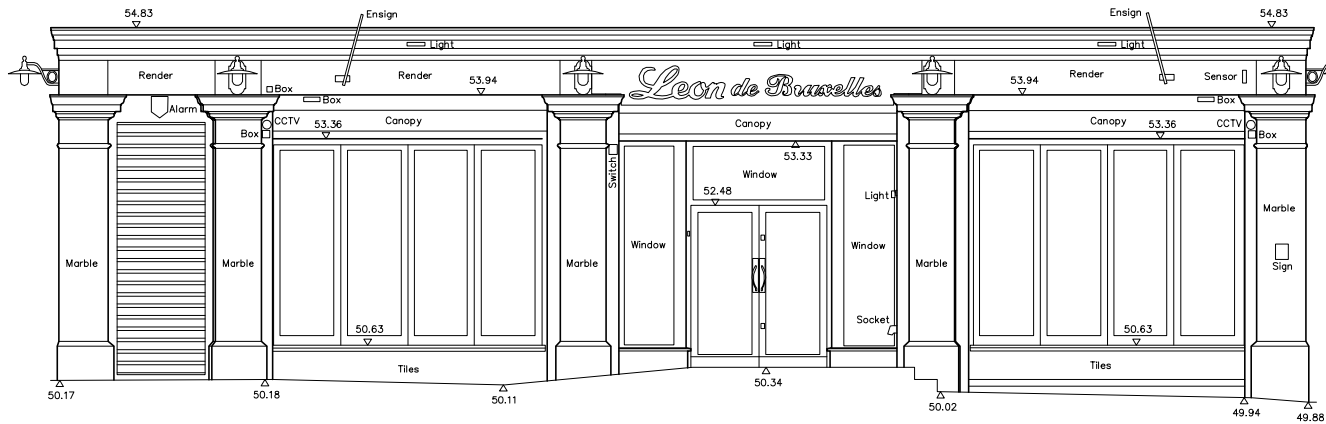

Datum 49.000m


ELEVATION 2

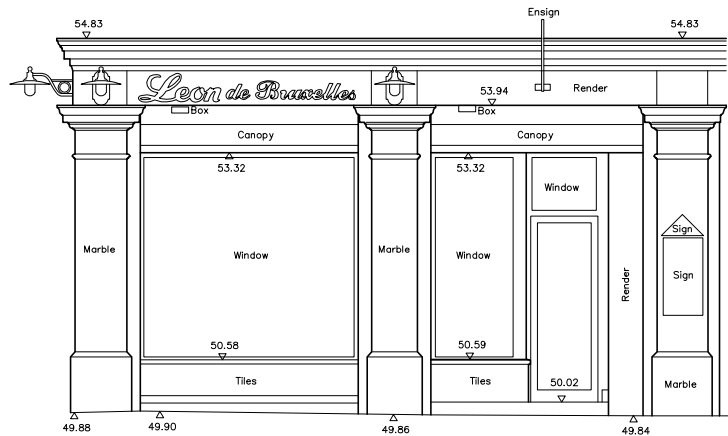

Datum 49.000m

ELEVATION 3

ELEVATION LOCATION PLAN

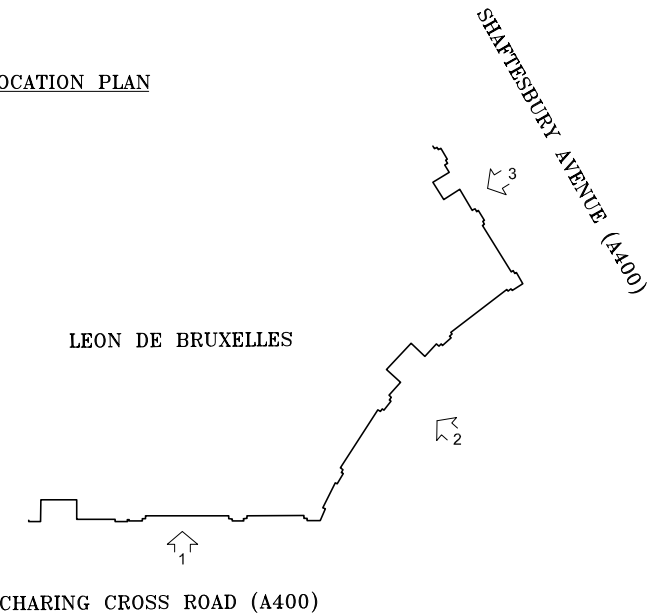

NOTES:

1. All levels are related to a ST01.
Value 50.000m.

Rev.	Description	Date	Chkd
------	-------------	------	------

Glanville
Cornerstone House
62 Foxhall Road, Didcot
Oxon, OX11 7AD
Tel: (01235) 515550 Fax: (01235) 817799
postbox@glanvillegroup.com www.glanvillegroup.com

Client : **McDonald's**
RESTAURANT

Project : **LEON THE BRUXELLES**
24 CAMBRIDGE CIRCUS
LONDON, WC2H 8AA

Title : **EXTERNAL ELEVATIONS**

Project Engineer : WB Scale : 1:100 © A3
Project Director : CE Date : MAY 2014
Status :

Drawing No. MD8140572/200