

NOTES

THE DESIGN OF THIS DRAWING IS COPYRIGHT AND REMAINS THE PROPERTY OF THE ARCHITECT.

ALL RELEVANT DETAILS, LEVELS AND DIMENSIONS TO BE CHECKED ON SITE PRIOR TO COMMENCEMENT OF WORK.



ANY DISCREPANCIES MUST BE REPORTED TO THE ARCHITECT IMMEDIATELY

THE ARCHITECT ACCEPTS NO RESPONSIBILITY FOR ERRORS RESULTING FROM MISINTERPRETATION OF THE DRAWINGS.

ALL DIMENSIONS ARE GIVEN IN MILLIMETRES.

REVISIONS

REV	DATE	DESCRIPTION

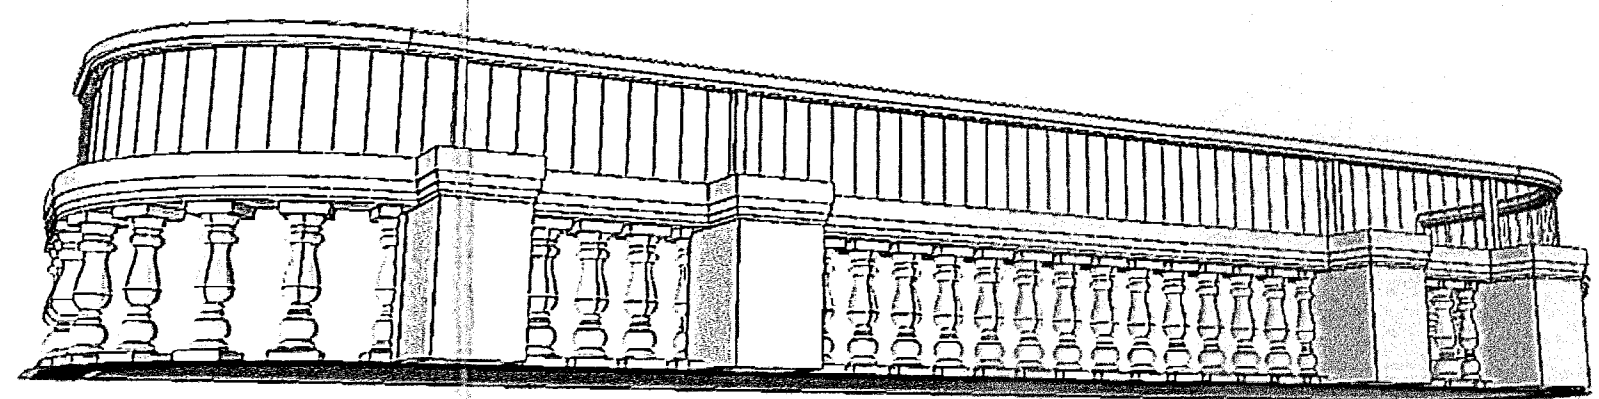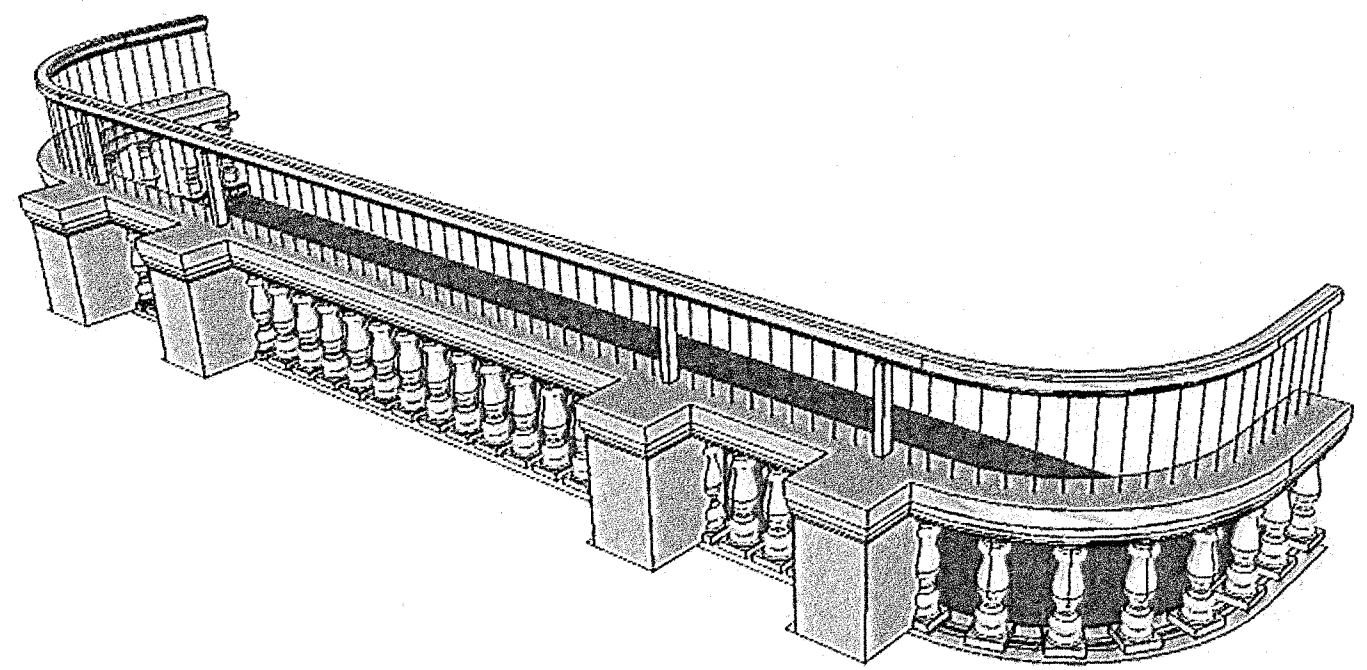

Project: 136 & 136A BEDFORD COURT MANSIONS Project No: 881 Scale: SEE DWG @ A2

Title: BALCONY HAND RAIL Date: 08/10/2014 Drawn: TMT

Dwg. No: 05/881/191

FARROW SILVERTON
 CHARTERED ARCHITECTS & DESIGN CONSULTANTS

6 HALE LANE MILL HILL
 LONDON NW7 3NX
 t: 020 8996 8502 f: 020 8996 8503
 www.farrow.co.uk e-mail: office@farrow.co.uk