


46 AVENUE ROAD

PREVIOUS STEP
SEE DRAWING 1147_016

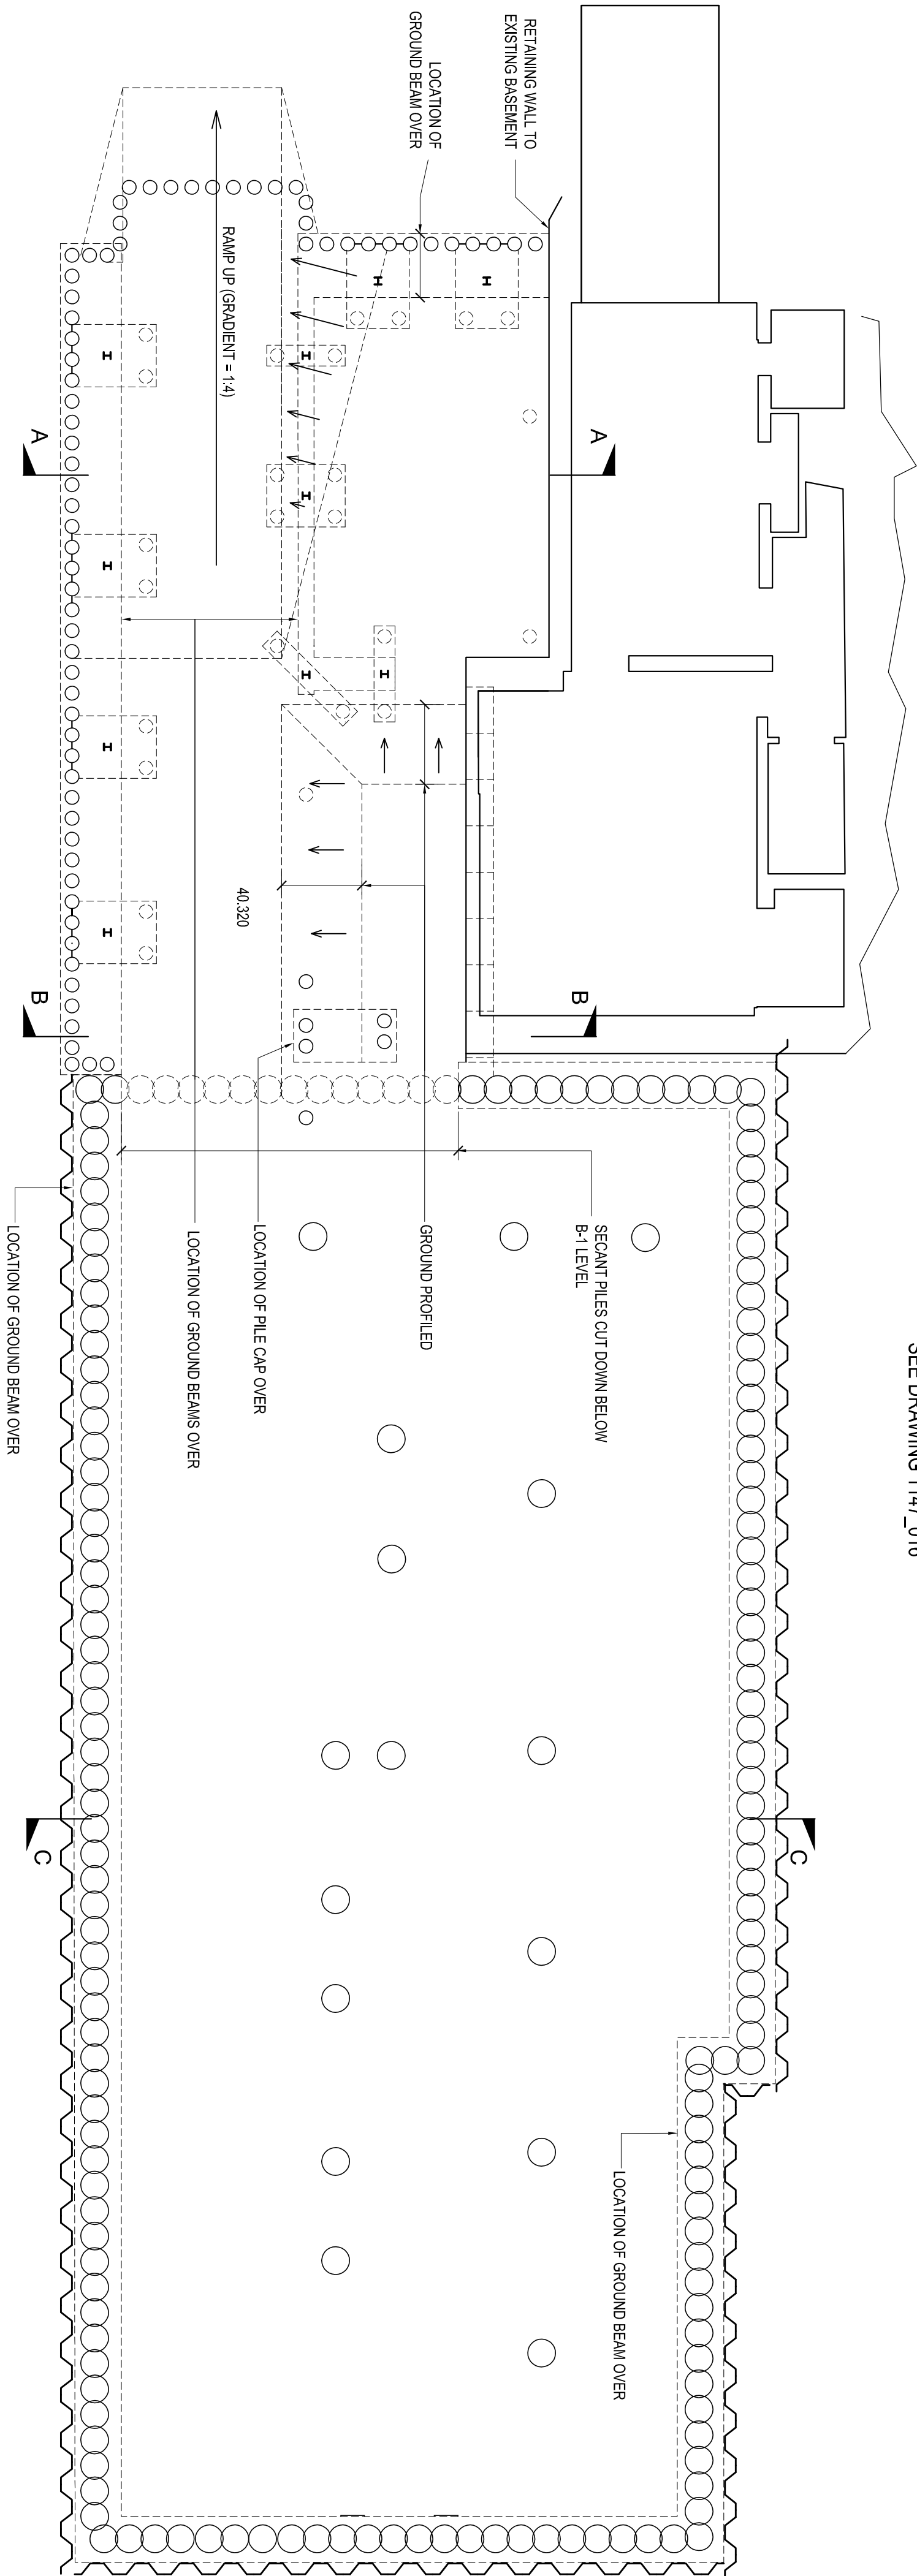


STEP 7

STEP 7: EXCAVATE 1ST STOREY OF BASEMENT LEAVING RAMP


VIEW: B-1 LEVEL (37.900)

SCALE 1:100


NEXT STEP
SEE DRAWING 1147_018

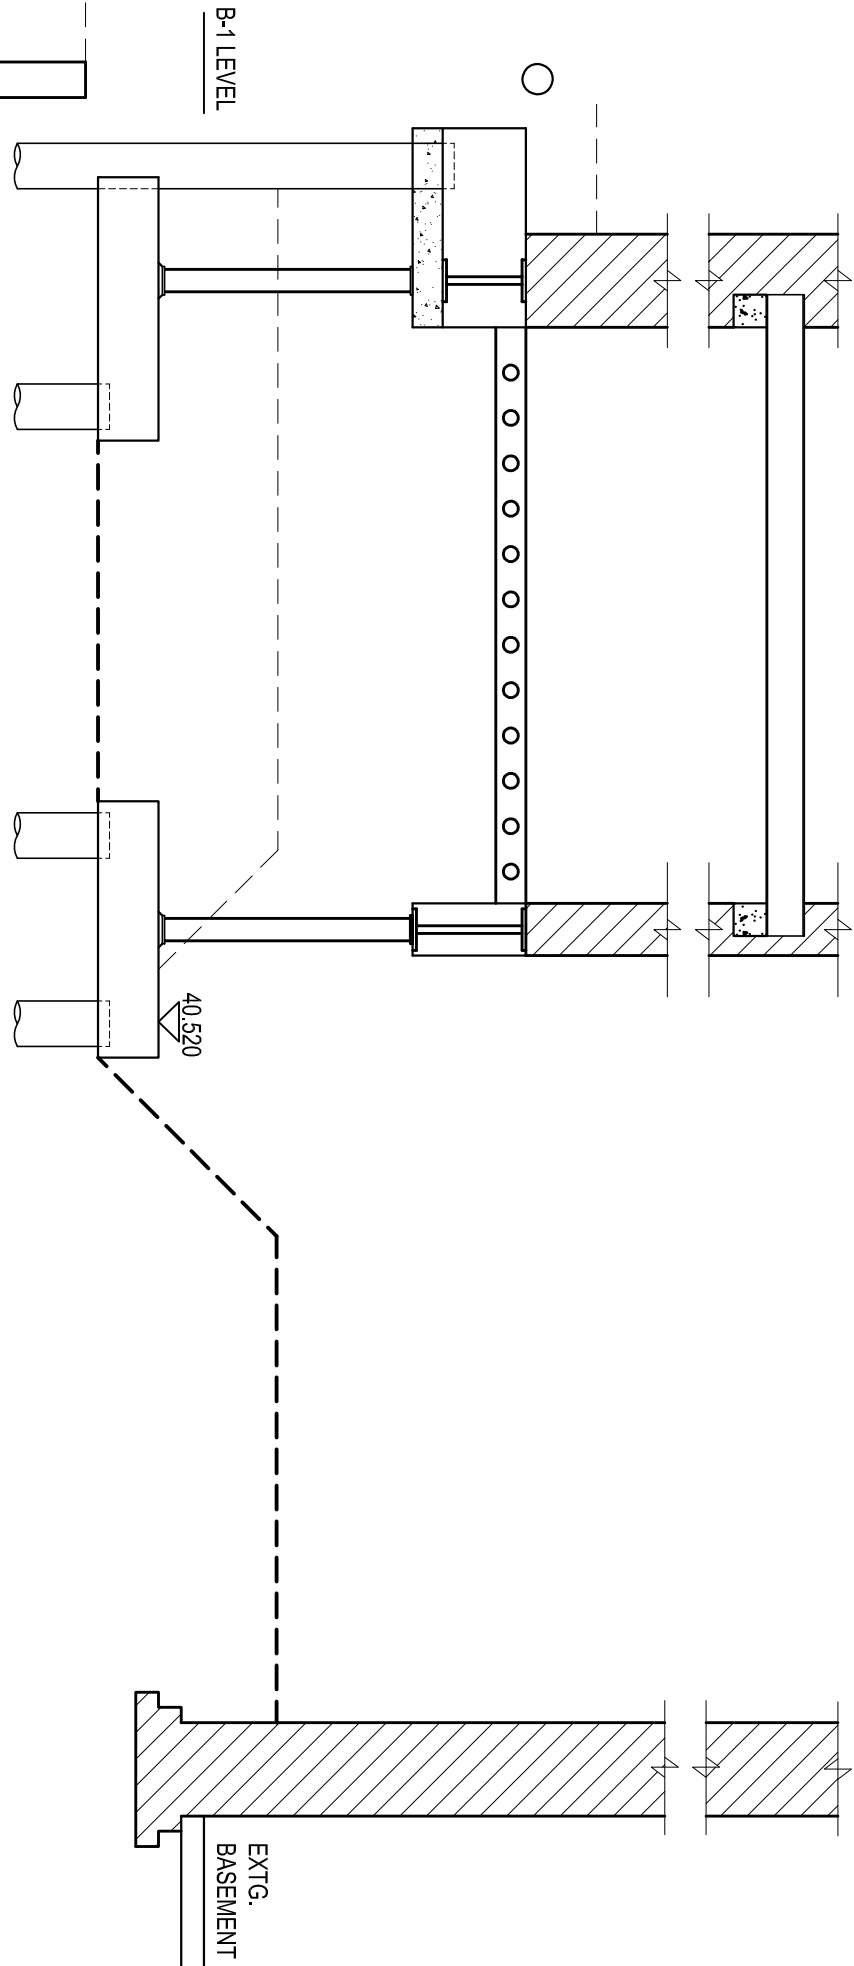

STEP 7: SECTION A-A
SCALE 1:50

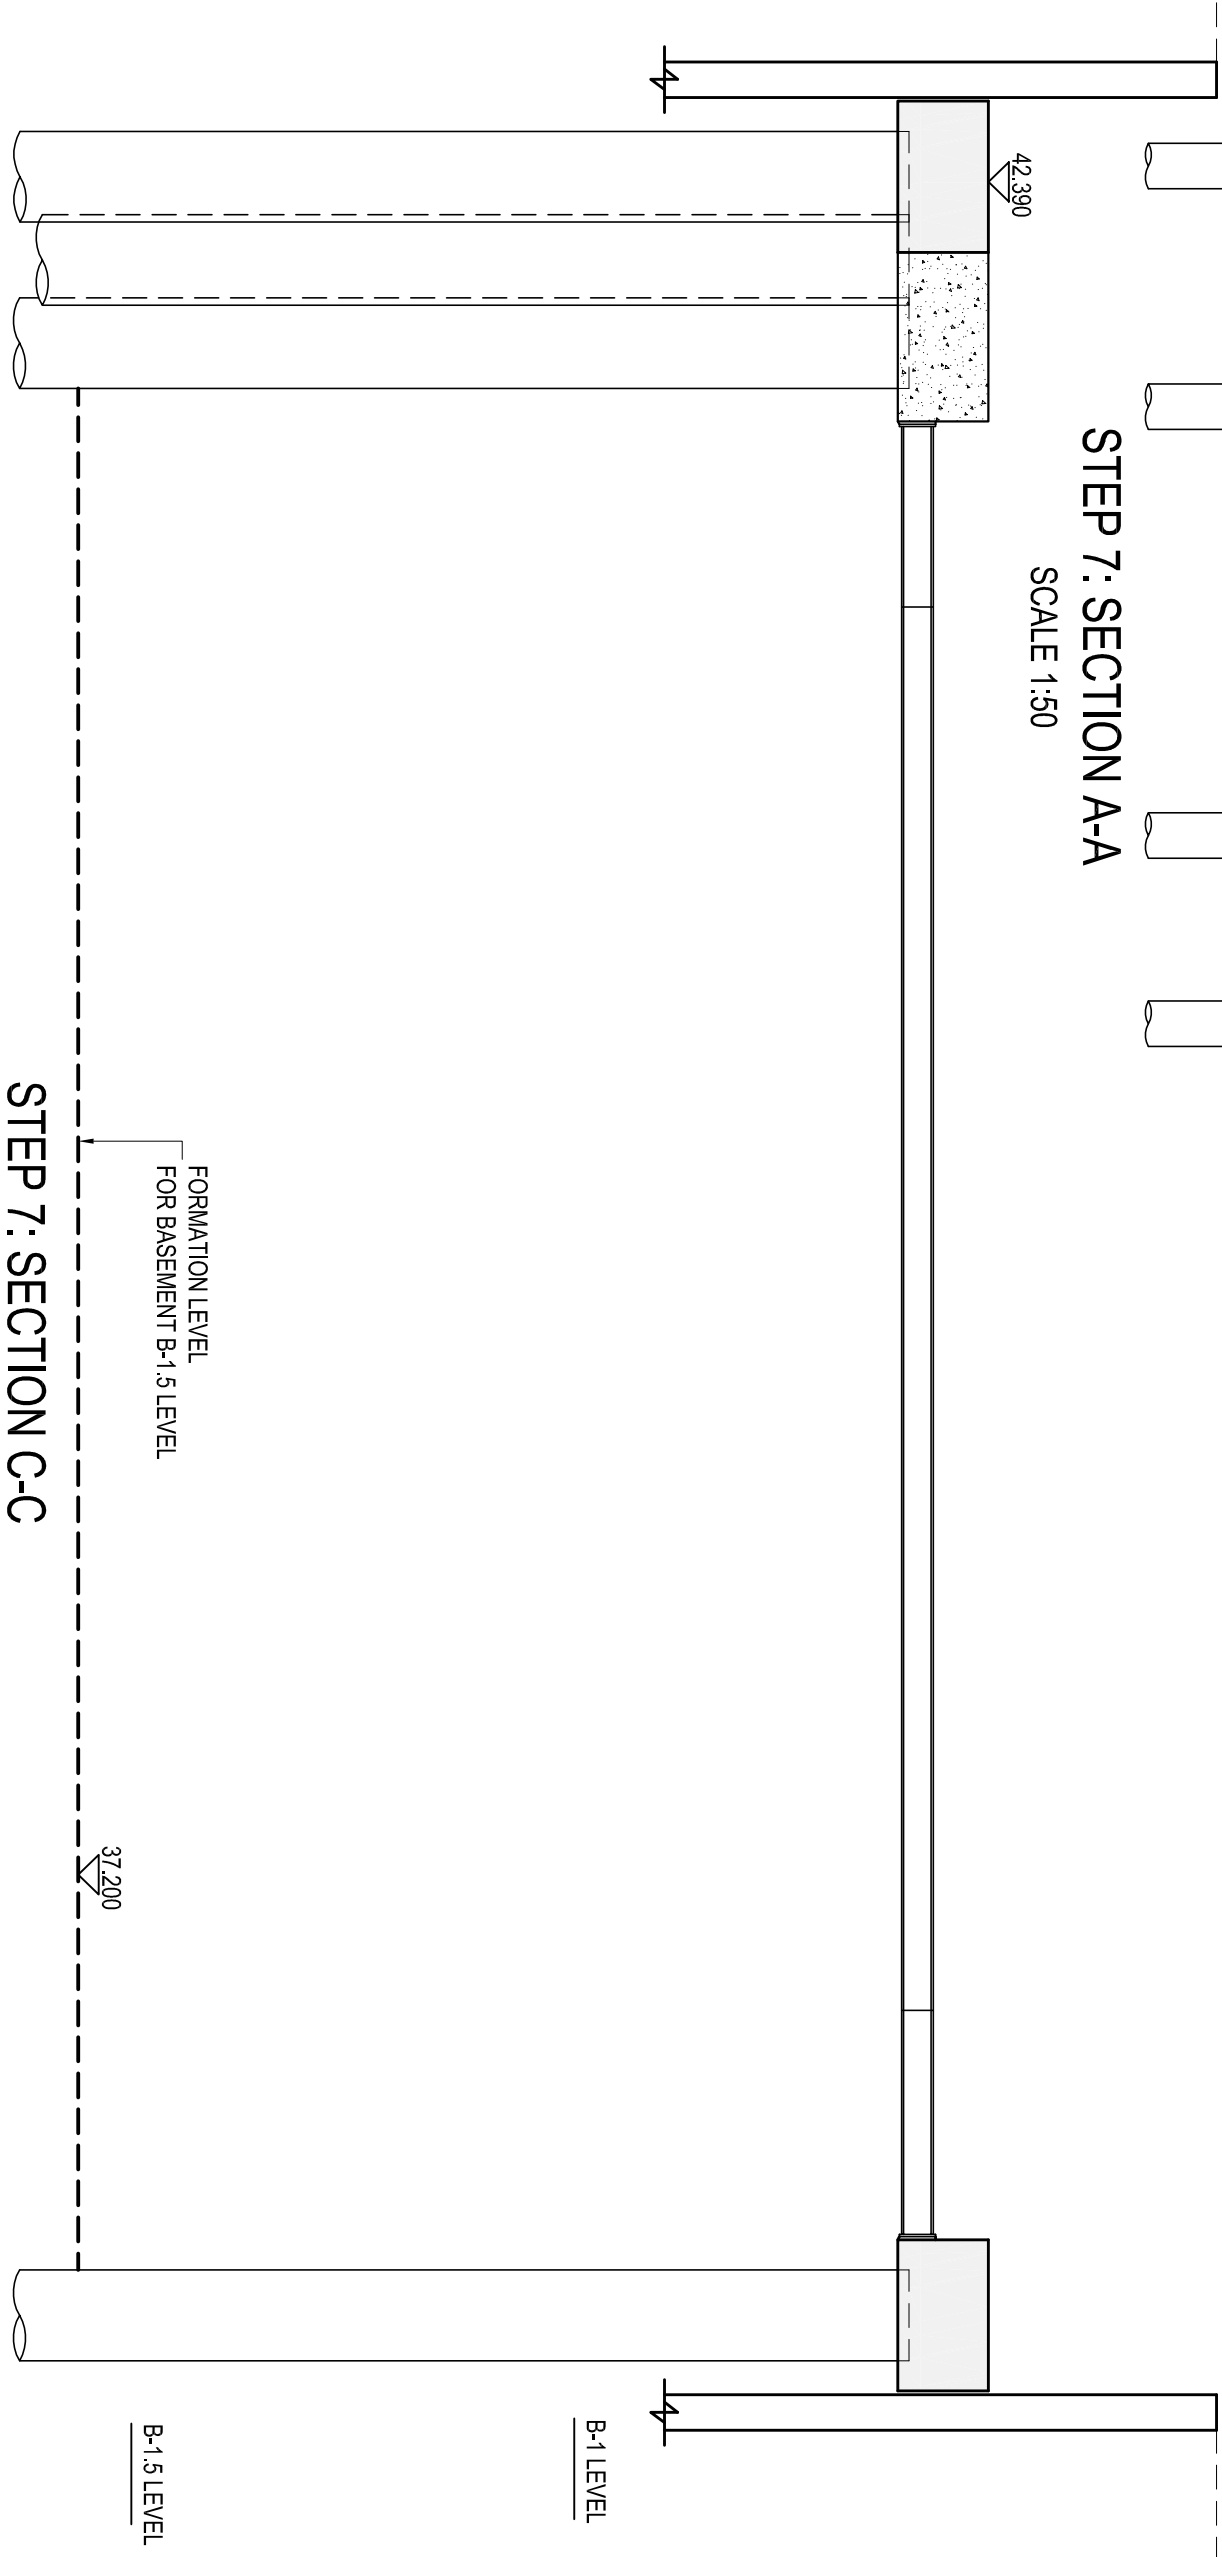

STEP 7: SECTION C-C
SCALE 1:50

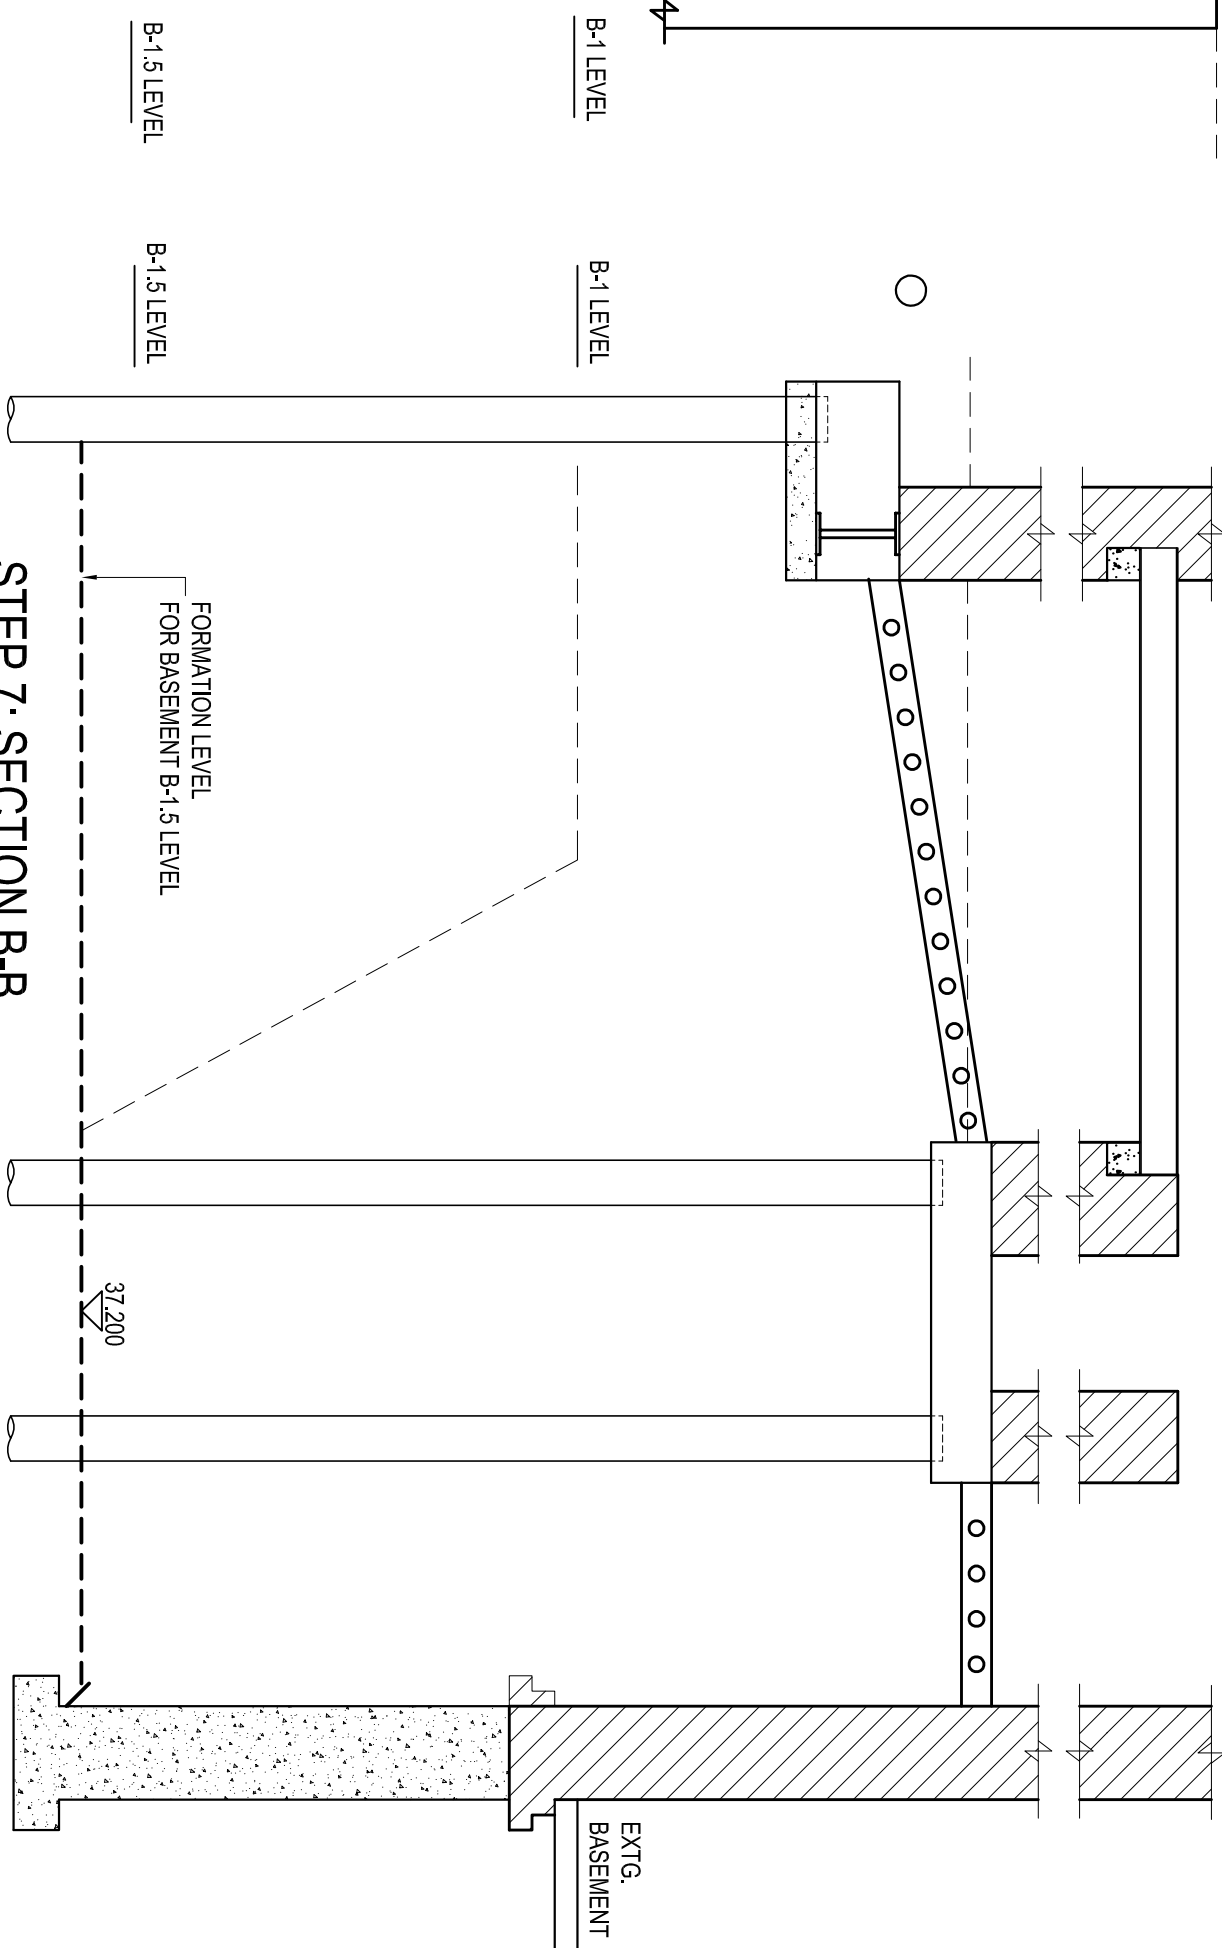

STEP 7: SECTION B-B
SCALE 1:50

NOTES:
DRAWING TO BE READ IN CONJUNCTION WITH ALL ARCHITECTS' AND SERVICES ENGINEERS' DRAWINGS, AND ALL OTHER RELEVANT INFORMATION.
ANY DISCREPANCIES TO BE BROUGHT TO THE ATTENTION OF EDGE STRUCTURES LTD.
DO NOT SCALE FROM THE DRAWING. USE FIGURED DIMENSIONS ONLY.
THE CONTRACTOR IS TO VERIFY ALL DIMENSIONS ON SITE BEFORE COMMENCING ANY WORK.
ALL DIMENSIONS ARE TO FACE UNLESS OTHERWISE STATED.
WORK AND MATERIALS TO BE IN ACCORDANCE WITH CURRENT BUILDING REGULATIONS AND BRITISH STANDARDS.
THIS DRAWING REMAINS THE COPYRIGHT OF EDGE STRUCTURES LTD.
THIS DRAWING IS BASED ON INFORMATION PROVIDED BY BB PARTNERSHIP ARCHITECTS.

REV	DESCRIPTION	DATE	APP	DATE
P5	RWS FOR SINGLE LEVEL BASEMENT	29.05.14	JF	SP
P4	ADJUNCT PROPERTIES OUTLINED	25.11.11	WHH	PO
P3	DRS & ENDS SWSO TO SUPP ARCHITECT'S RWSO DRS	25.11.11	WHH	PO
P2	REVISION	12.03.11	WHH	PO
P1	FIRST ISSUE PRELIMINARY	19.08.11	WHH	PO

DRAWN BY	CHECKED BY	APPROVED BY	DATE
JF	TB		MAY 2014

ISSUING OFFICE	DATE
LONDON	

P RELIMINARY

PROJECT	46 AVENUE ROAD LONDON NW8
TITLE	REFURB & BASEMENT WORKS: PROPOSED WORK SEQUENCE FOR BASEMENT CONSTRUCTION SHEET 7 OF 10: STEP 7

edge
structures

edge structures ltd
London • Leeds
020 7239 4551
0113 239 4551
LONDON WC1N 3LL
E: info@edgestructures.com
T: 020 7239 4551

JOB NUMBER	DRAWING NUMBER	REVISION
1147	017	P5