
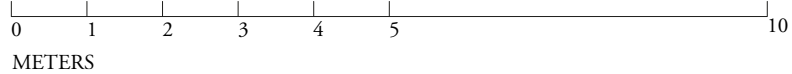


no. 10

no. 11 (The Site)

no. 12 (Lawn House)

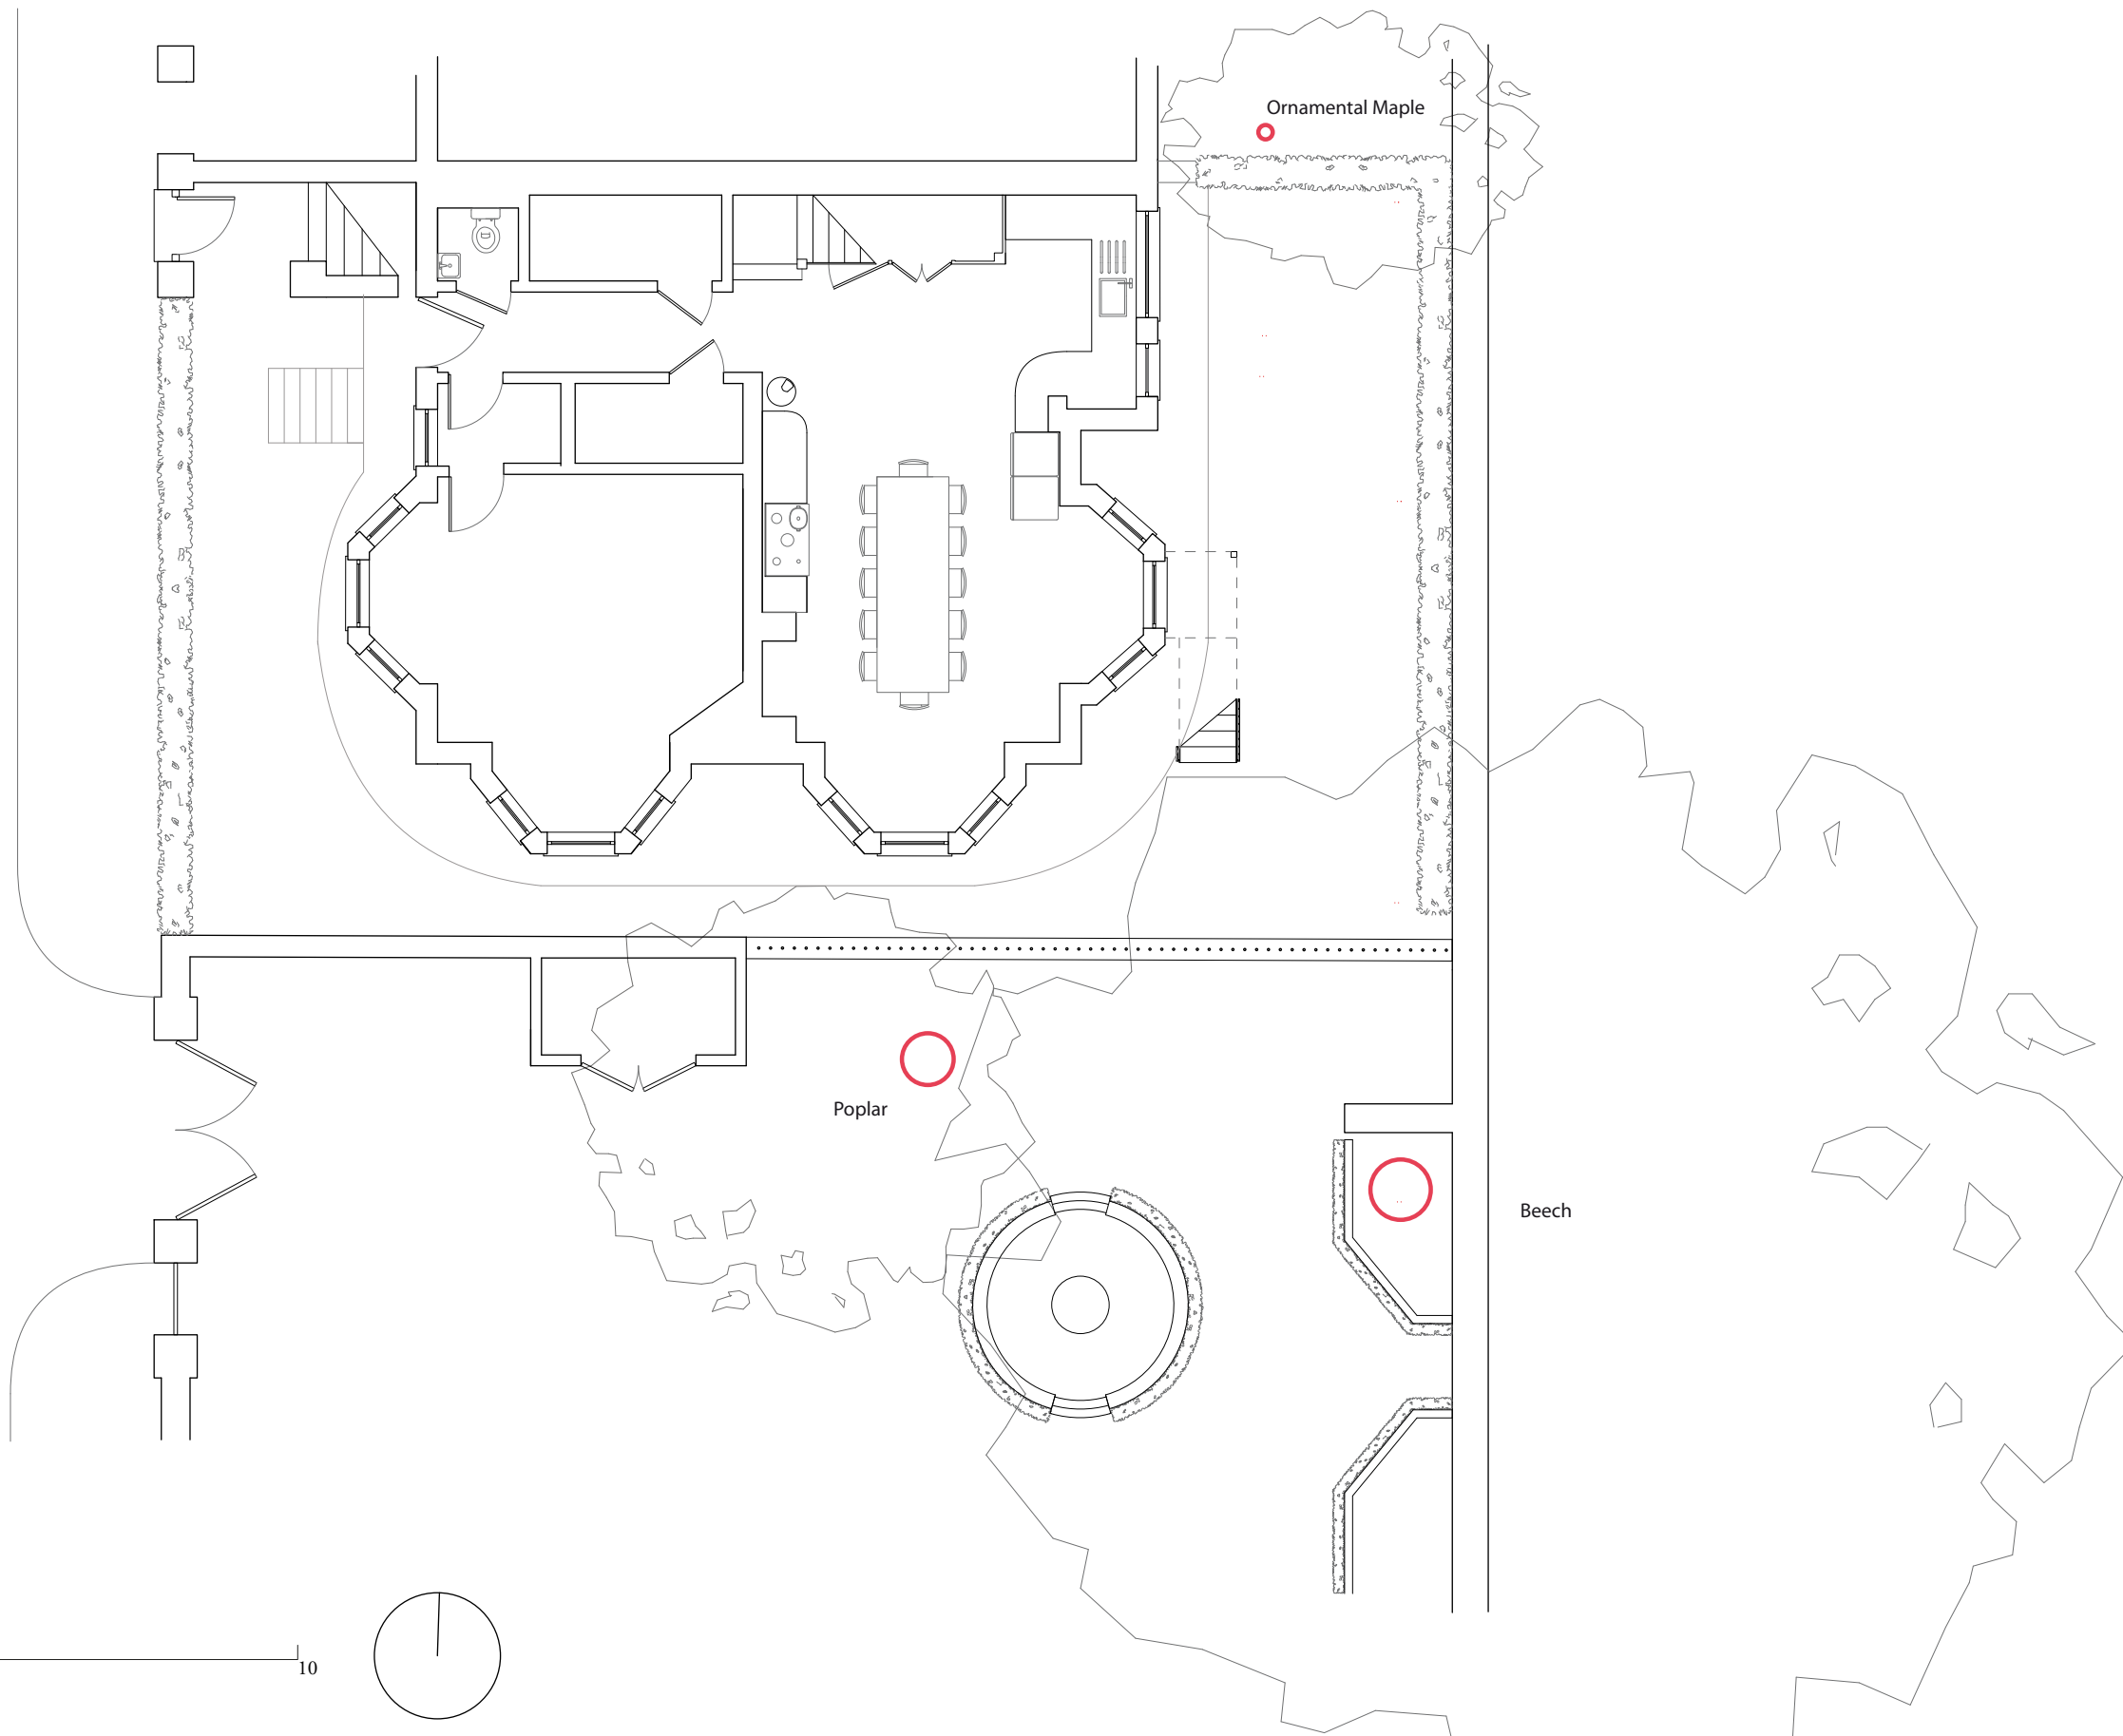

no:	rev:	project:	11 Hampstead Square - French Windows			drawing title:	Tree Survey		
			date:	28/10/2014	scale:		1:100 @A3	dwg no:	0106/HSq/Fw/012