

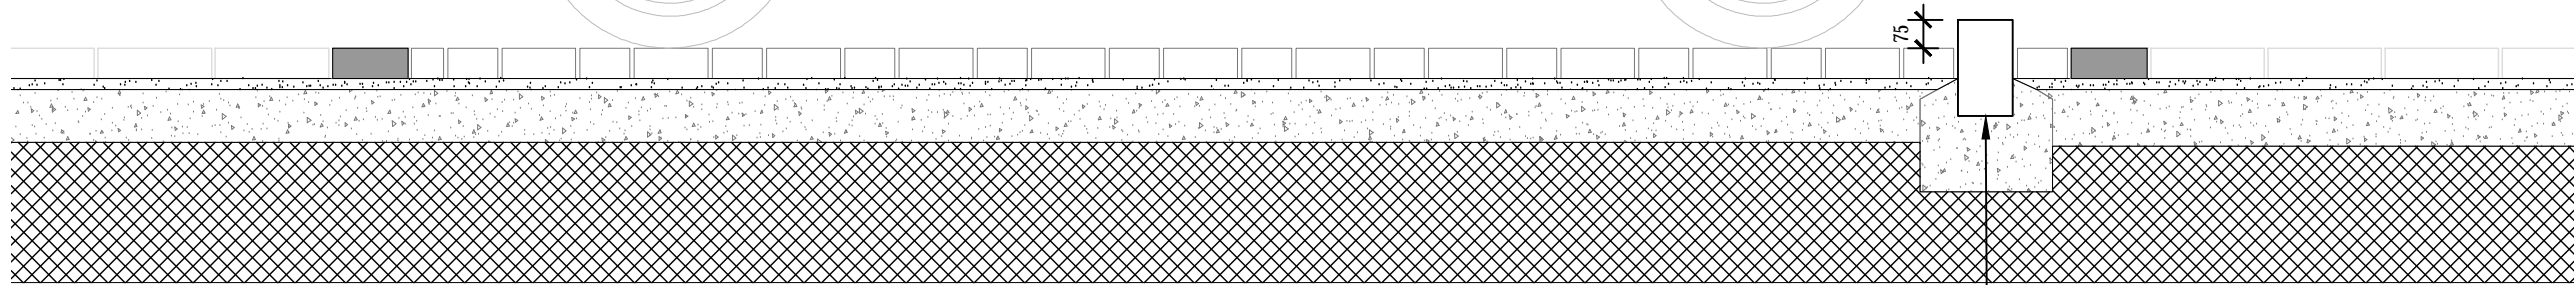


NOTES
 DO NOT SCALE THIS DRAWING
 THIS DRAWING IS COPYRIGHT PM DEVEREUX
 ALL DIMENSIONS TO BE CONFIRMED ON SITE
 ANY INCONSISTENCIES TO BE REPORTED TO ARCHITECT IMMEDIATELY

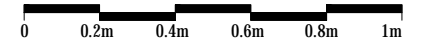

Q10:120 145x255x900mm silver grey conservation
 kerb 75mm proud of surface to prevent vehicle roll over

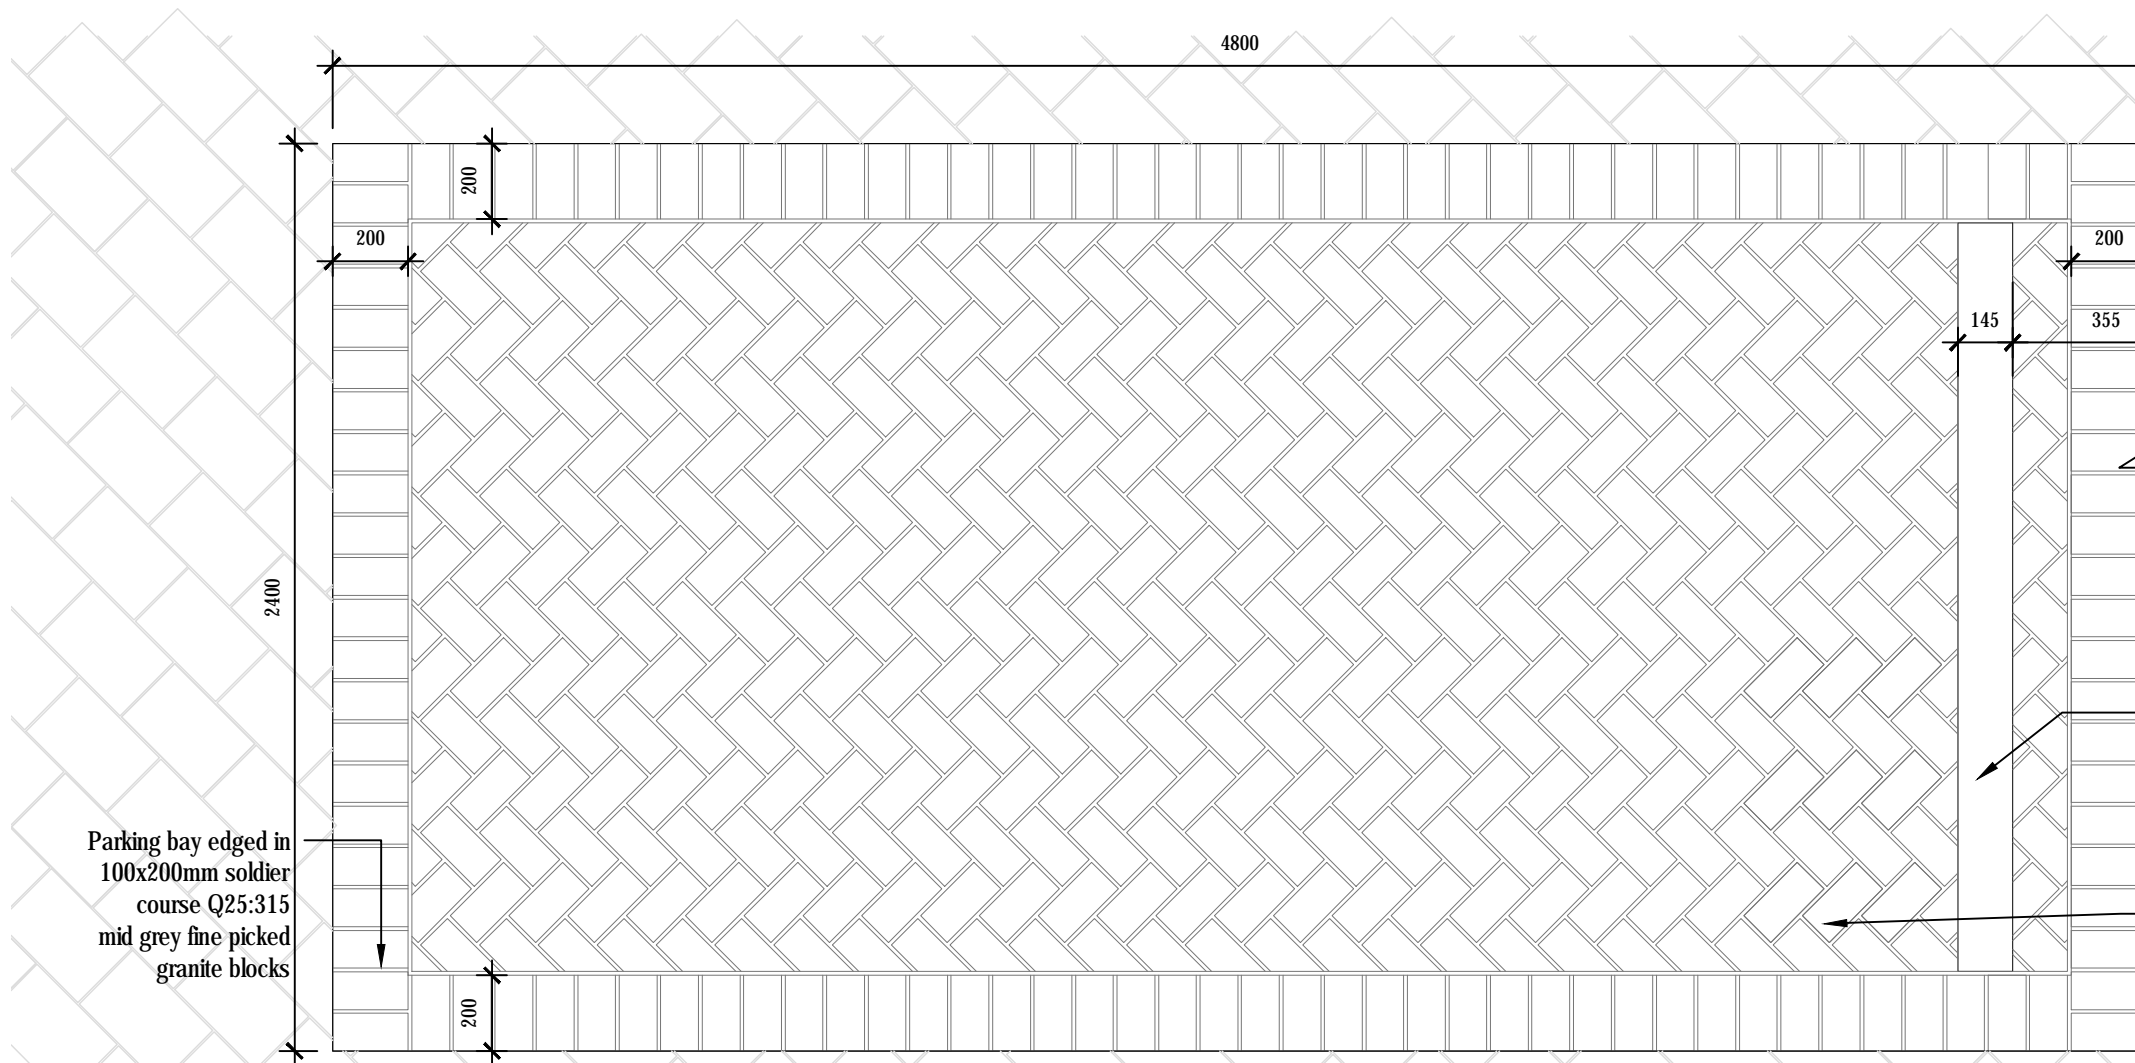

Parking bay edged in
 100x200mm soldier
 course Q25:315
 mid grey fine picked
 granite blocks

Q25:310 300x200mm granite paving
 in stretcher bond (Mid Grey Fine
 Picked GRA903/Silver Grey Fine
 Picked GRA917/Black Flamed
 GRA921 mix)

Q10:120 145x255x900mm
 silver grey conservation
 kerb 75mm proud of surface
 for vehicle roll over barrier,
 (omit to bay adjacent gate)

Q25:315 200x100mm granite paving
 in herringbone pattern (Mid Grey
 Fine Picked GRA903/Silver Grey
 Fine Picked GRA917/Black Flamed
 GRA921 mix)

Rev	Date	Comment	L1	L2
		First Issue		

Key - L1 - level 1 drawn L2 - level 2 checked



LONDON
 200 Upper Richmond Road
 London SW15 2SH
 T +44 (0)20 8780 1800
 E design@pmdevereux.com
 W www.pmdevereux.com
 a PM Group company

CLIENT
 HMU

PROJECT
 External Works A&E

TITLE
 Disabled Parking Treatment

SCALE @ A3	STATUS	REVISION
1:20	CONSTRUCTION	
DRAWING NUMBER		
GB101010913	A-952	C1