



1 Stainless Steel Planter (North)

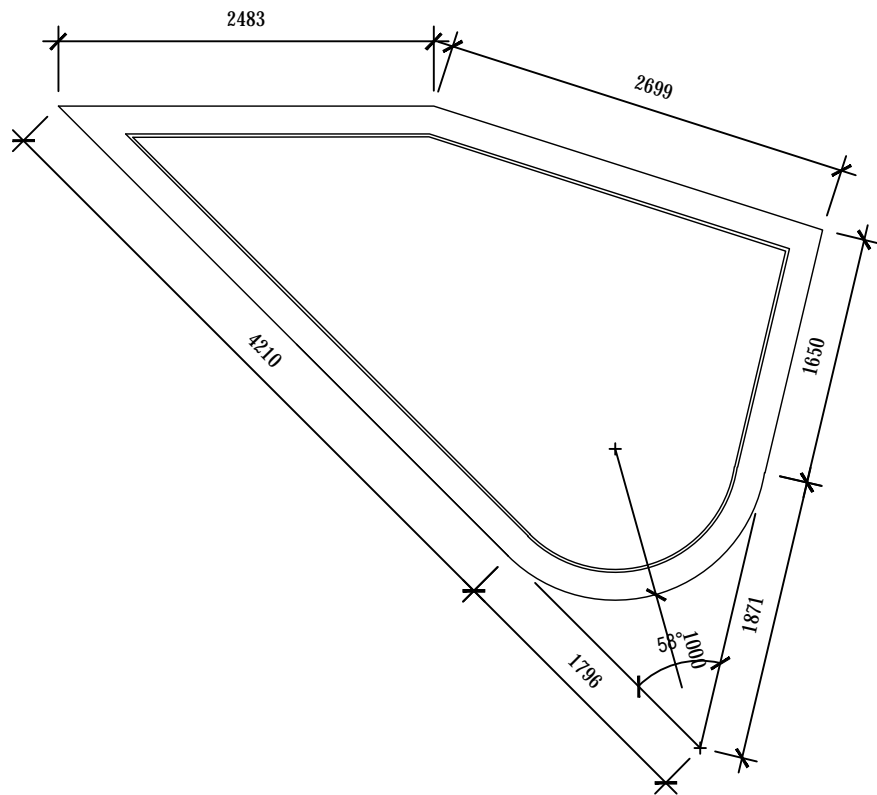


2 Stainless Steel Planter (South)

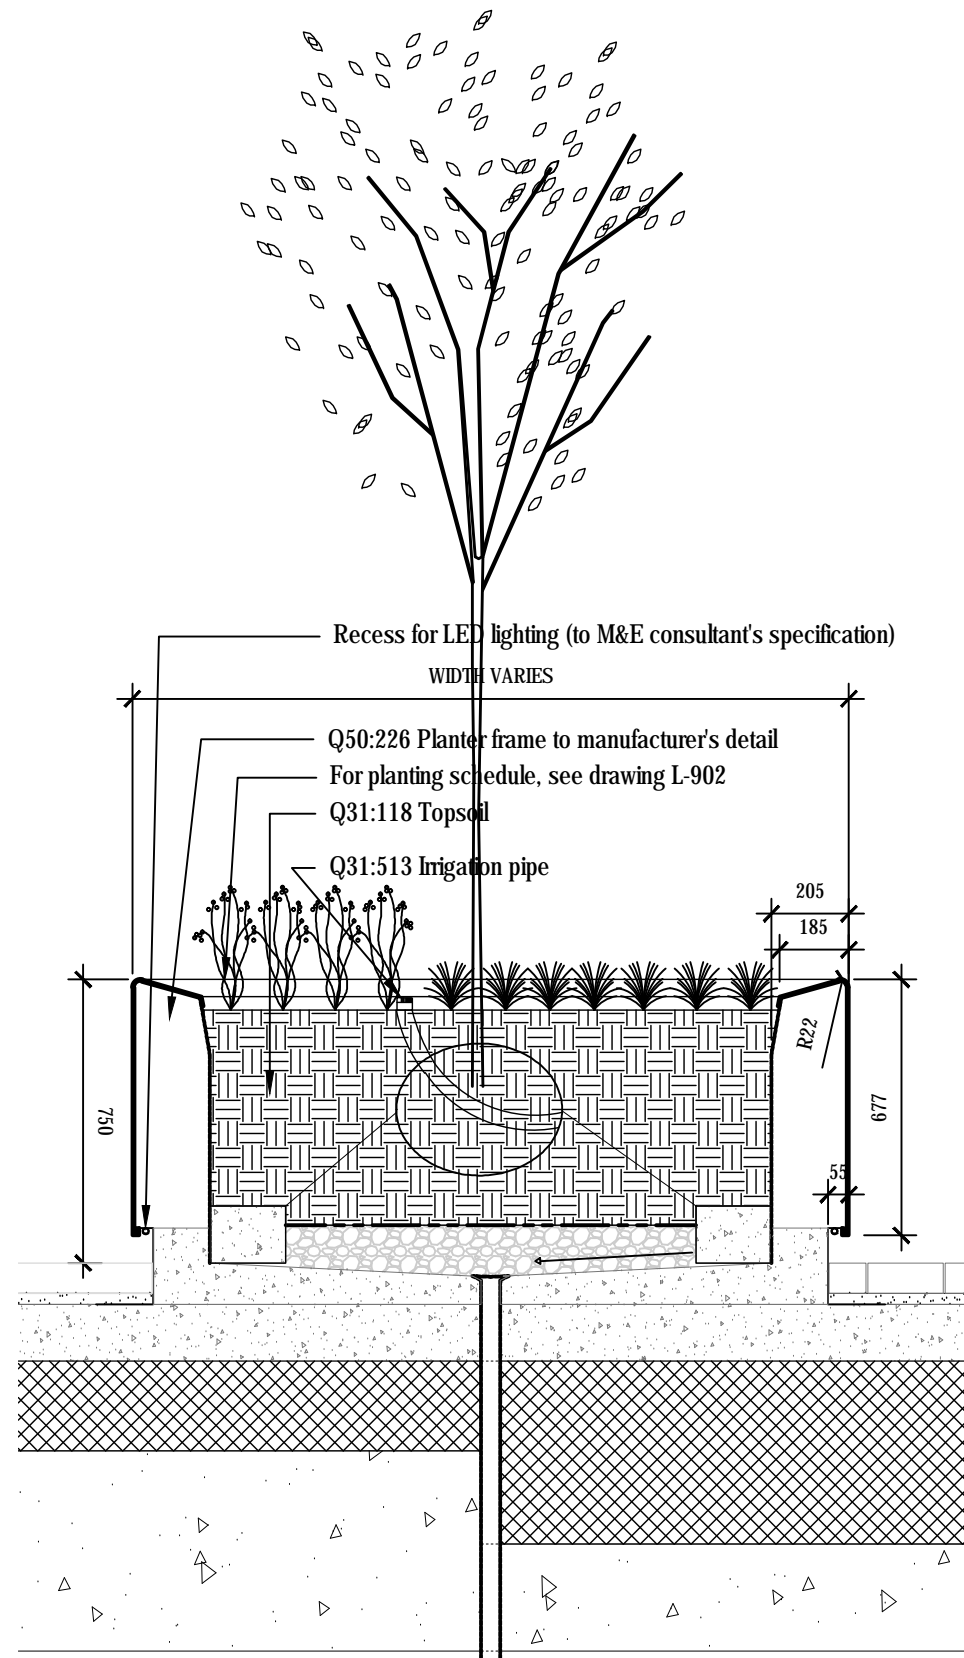

3 Stainless Steel Planter Typical Section 1:20

NOTES
DO NOT SCALE THIS DRAWING
THIS DRAWING IS COPYRIGHT PM DEVEREUX
ALL DIMENSIONS TO BE CONFIRMED ON SITE
ANY INCONSISTENCIES TO BE REPORTED TO ARCHITECT IMMEDIATELY

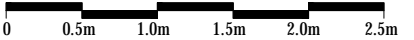

FOR PLANTER LOCATION, PLANTING SCHEDULE &
DETAILS OF ADJACENT SURFACES REFER TO
DRAWINGS GB101010913-L-901 & L-902

Rev	Date	Comment	L1	L2
1		First Issue		

Key - L1 - level 1 drawn L2 - level 2 checked



LONDON
200 Upper Richmond Road
London SW15 2SH
T +44 (0)20 8780 1800
E design@pmdevereux.com
W www.pmdevereux.com

a PM Group company

CLIENT

HMU

PROJECT

External Works A&E

TITLE

Tree Pit & Planter Detail

SCALE @ A3	STATUS
1:20 1:50	CONSTRUCTION
DRAWING NUMBER	REVISION
GB101010913	A-953 C1