




NOTES
DO NOT SCALE THIS DRAWING
THIS DRAWING IS COPYRIGHT PM DEVEREUX
ALL DIMENSIONS TO BE CONFIRMED ON SITE
ANY INCONSISTENCIES TO BE REPORTED TO ARCHITECT IMMEDIATELY

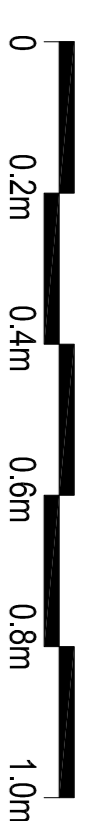


CANOPY STRUCTURE FINISHED WITH POLYESTER
POWDER COATING COLOUR RAL 9010 (WHITE)

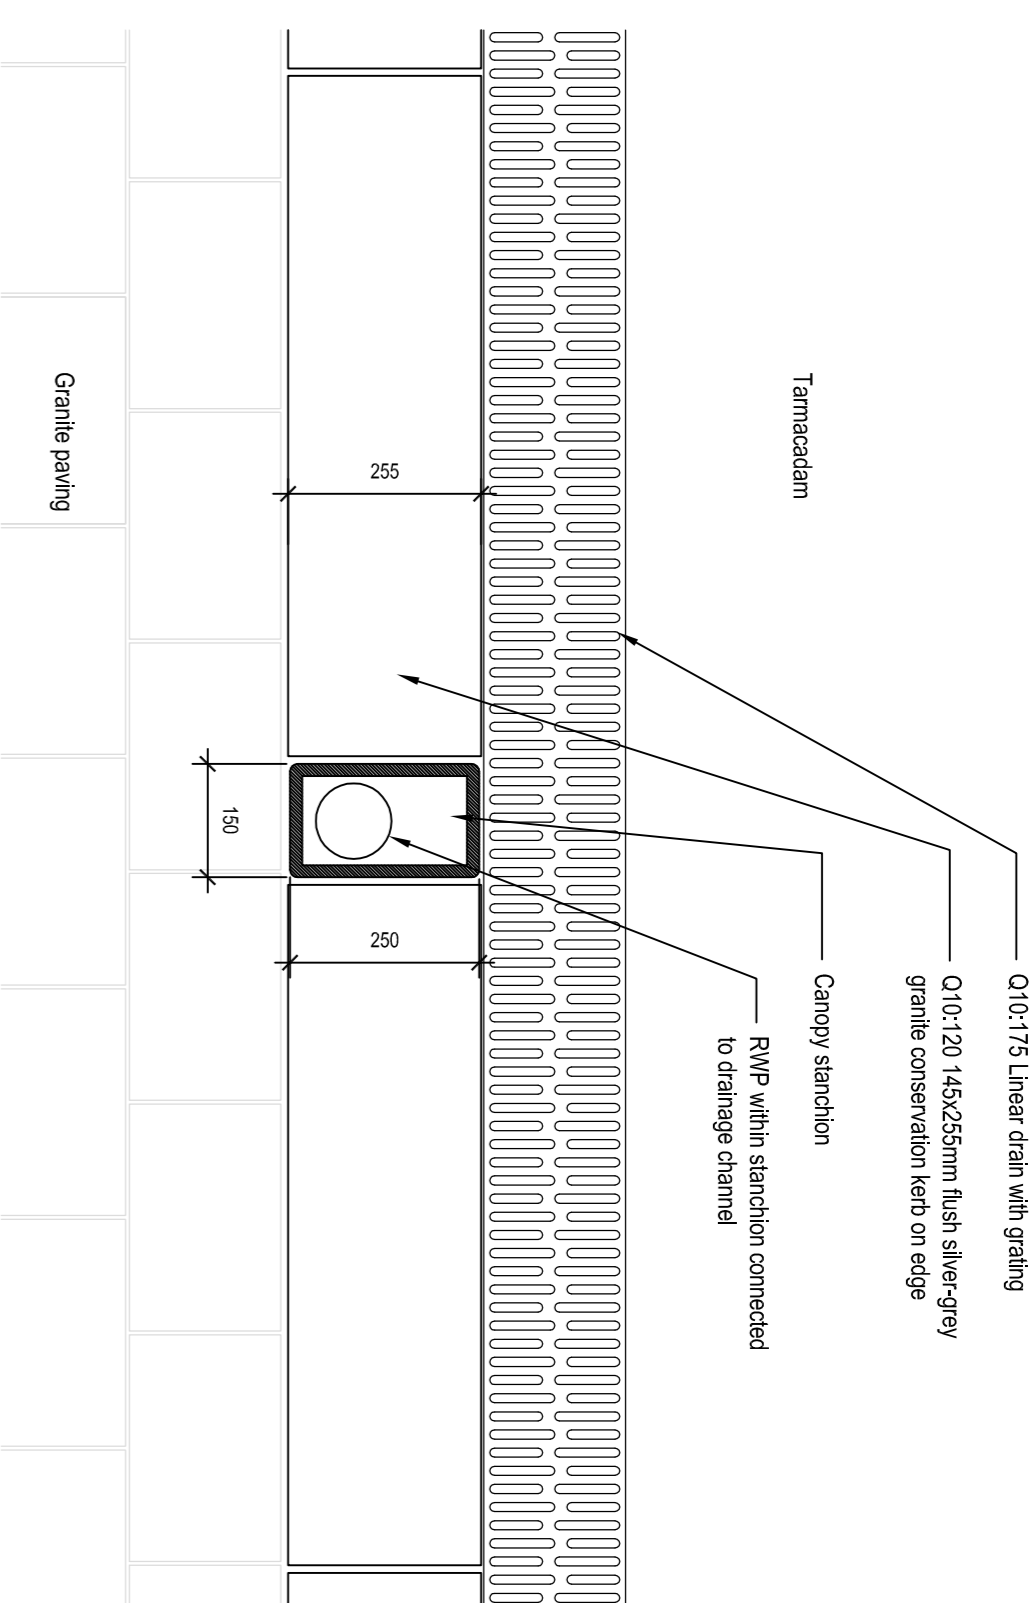


1 Canopy stanchion in kerb - Plan

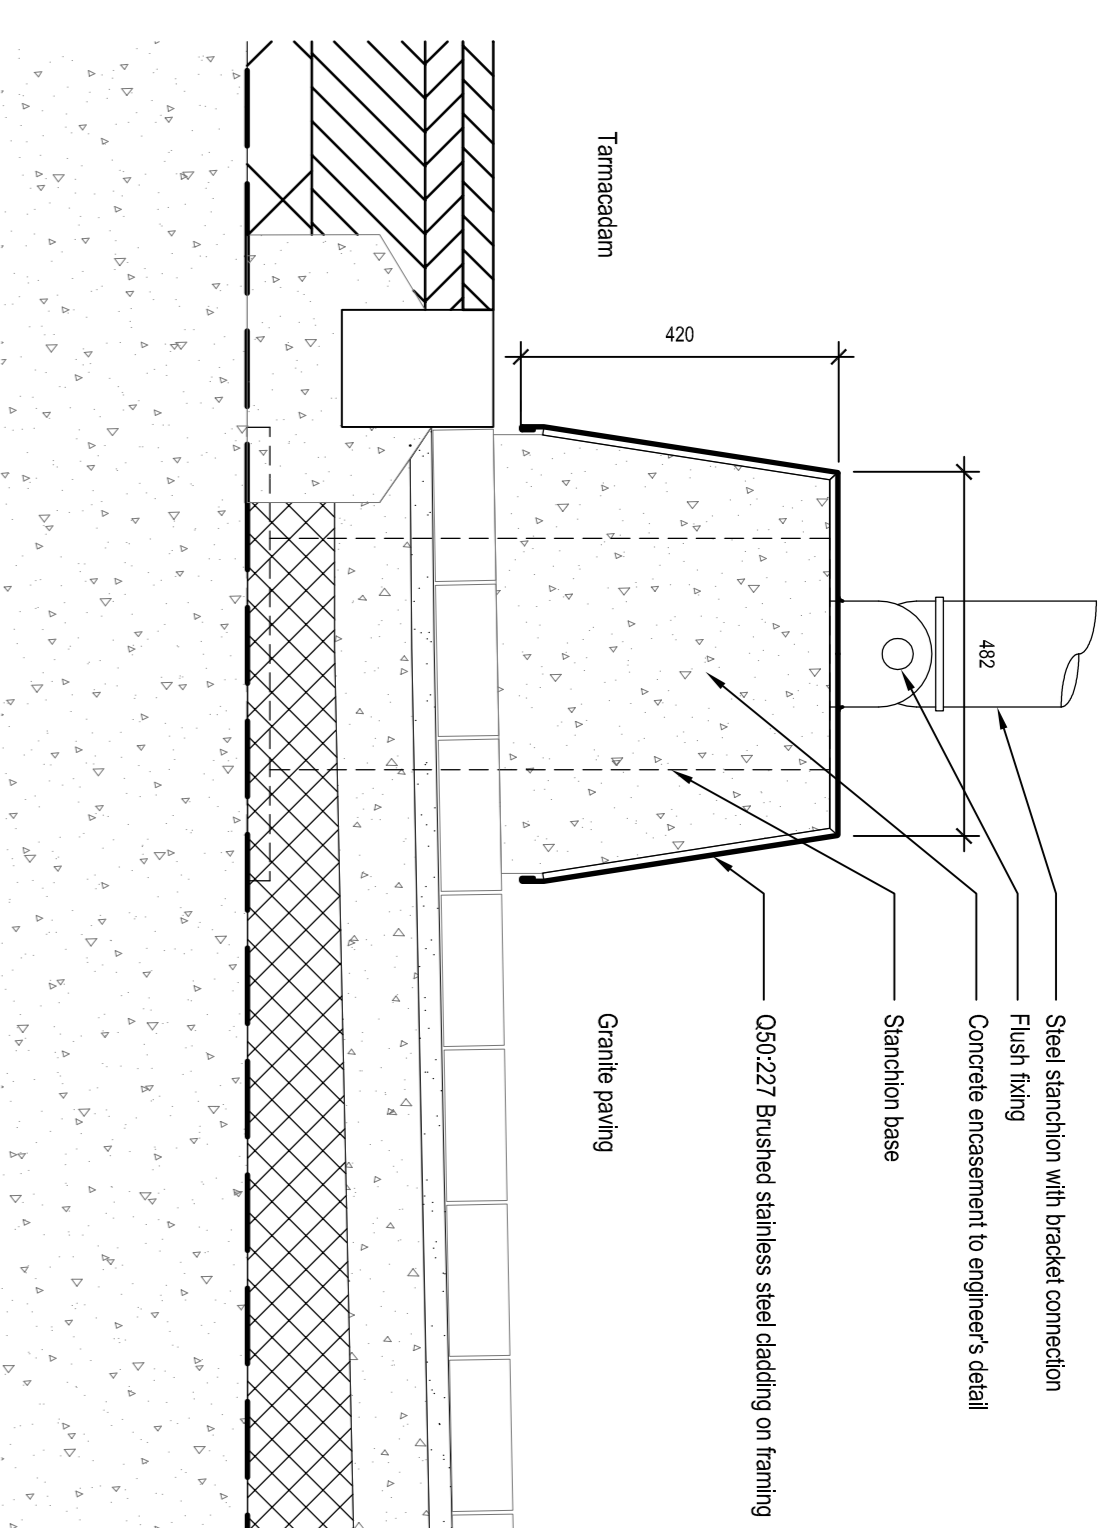

2 Protection to canopy stanchion - Section

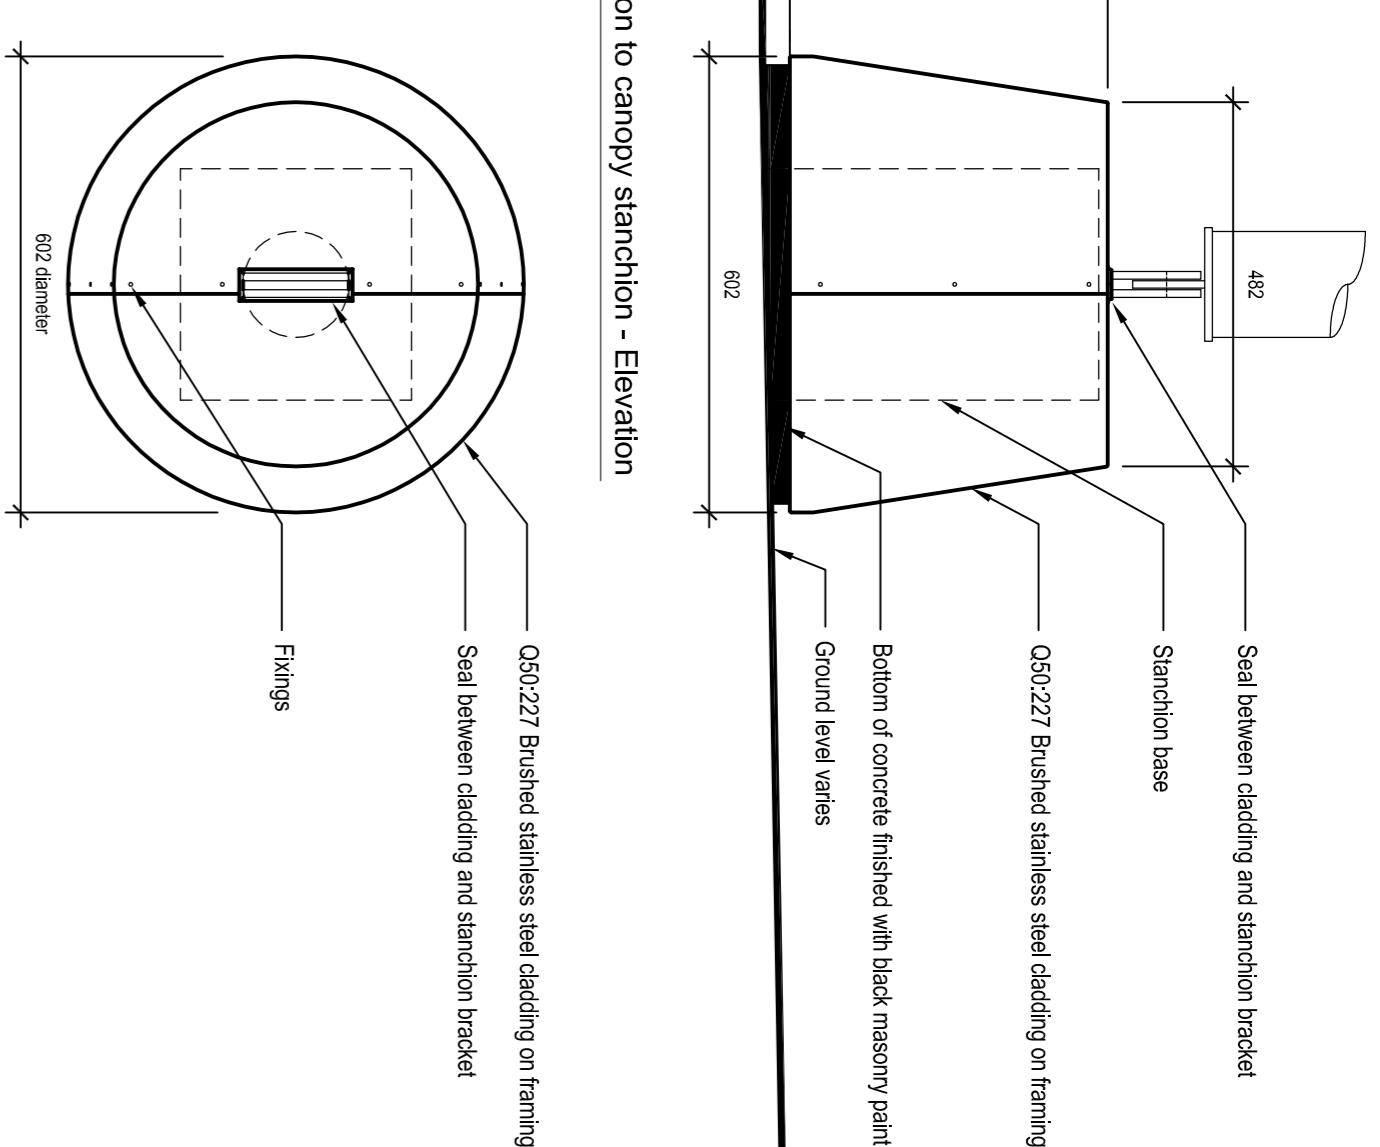

3 Protection to canopy stanchion - Elevation

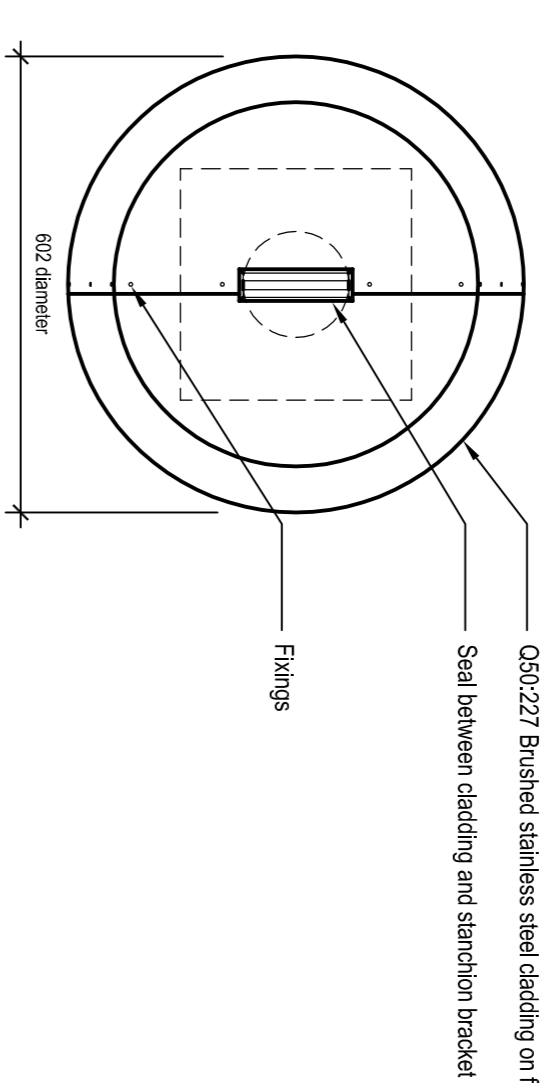

4 Protection to canopy stanchion - Plan

Rev	Date	Comment	L1 - L2
1		First Issue	

Key - L1 = level 1 drawn L2 = level 2 checked



LONDON
200 Upper Richmond Road
London SW15 2SH
T +44 (0)20 8750 6100
E desk@pndevereux.com
W www.pndevereux.com
a PM Group company

CLIENT
HMIU

PROJECT
External Works A&E

TITLE
Canopy Details

SCALE @ A1	STATUS
1:10	CONSTRUCTION
DRAWINGS NUMBER	REVISION
GB101010913	A-966 C1