

Sources of Information

Duggan Morris Architects
A213-3D-Updated Model Revised 9th floor.skp
A213-A-PP-01-201.dwg
Received 25/09/2014


JLL/EB7 Consulting Ltd
Photogrammetric model
Site Photographs
Ordnance Survey



Project Bartrams Convent
London
NW3 2AD

Drawing 3D View of Proposed Condition

Date	29/09/2014	Scale	NTS	Drawn By	YH	Checked By	IT	Rev.	
Drawing No.	0994								04
									07

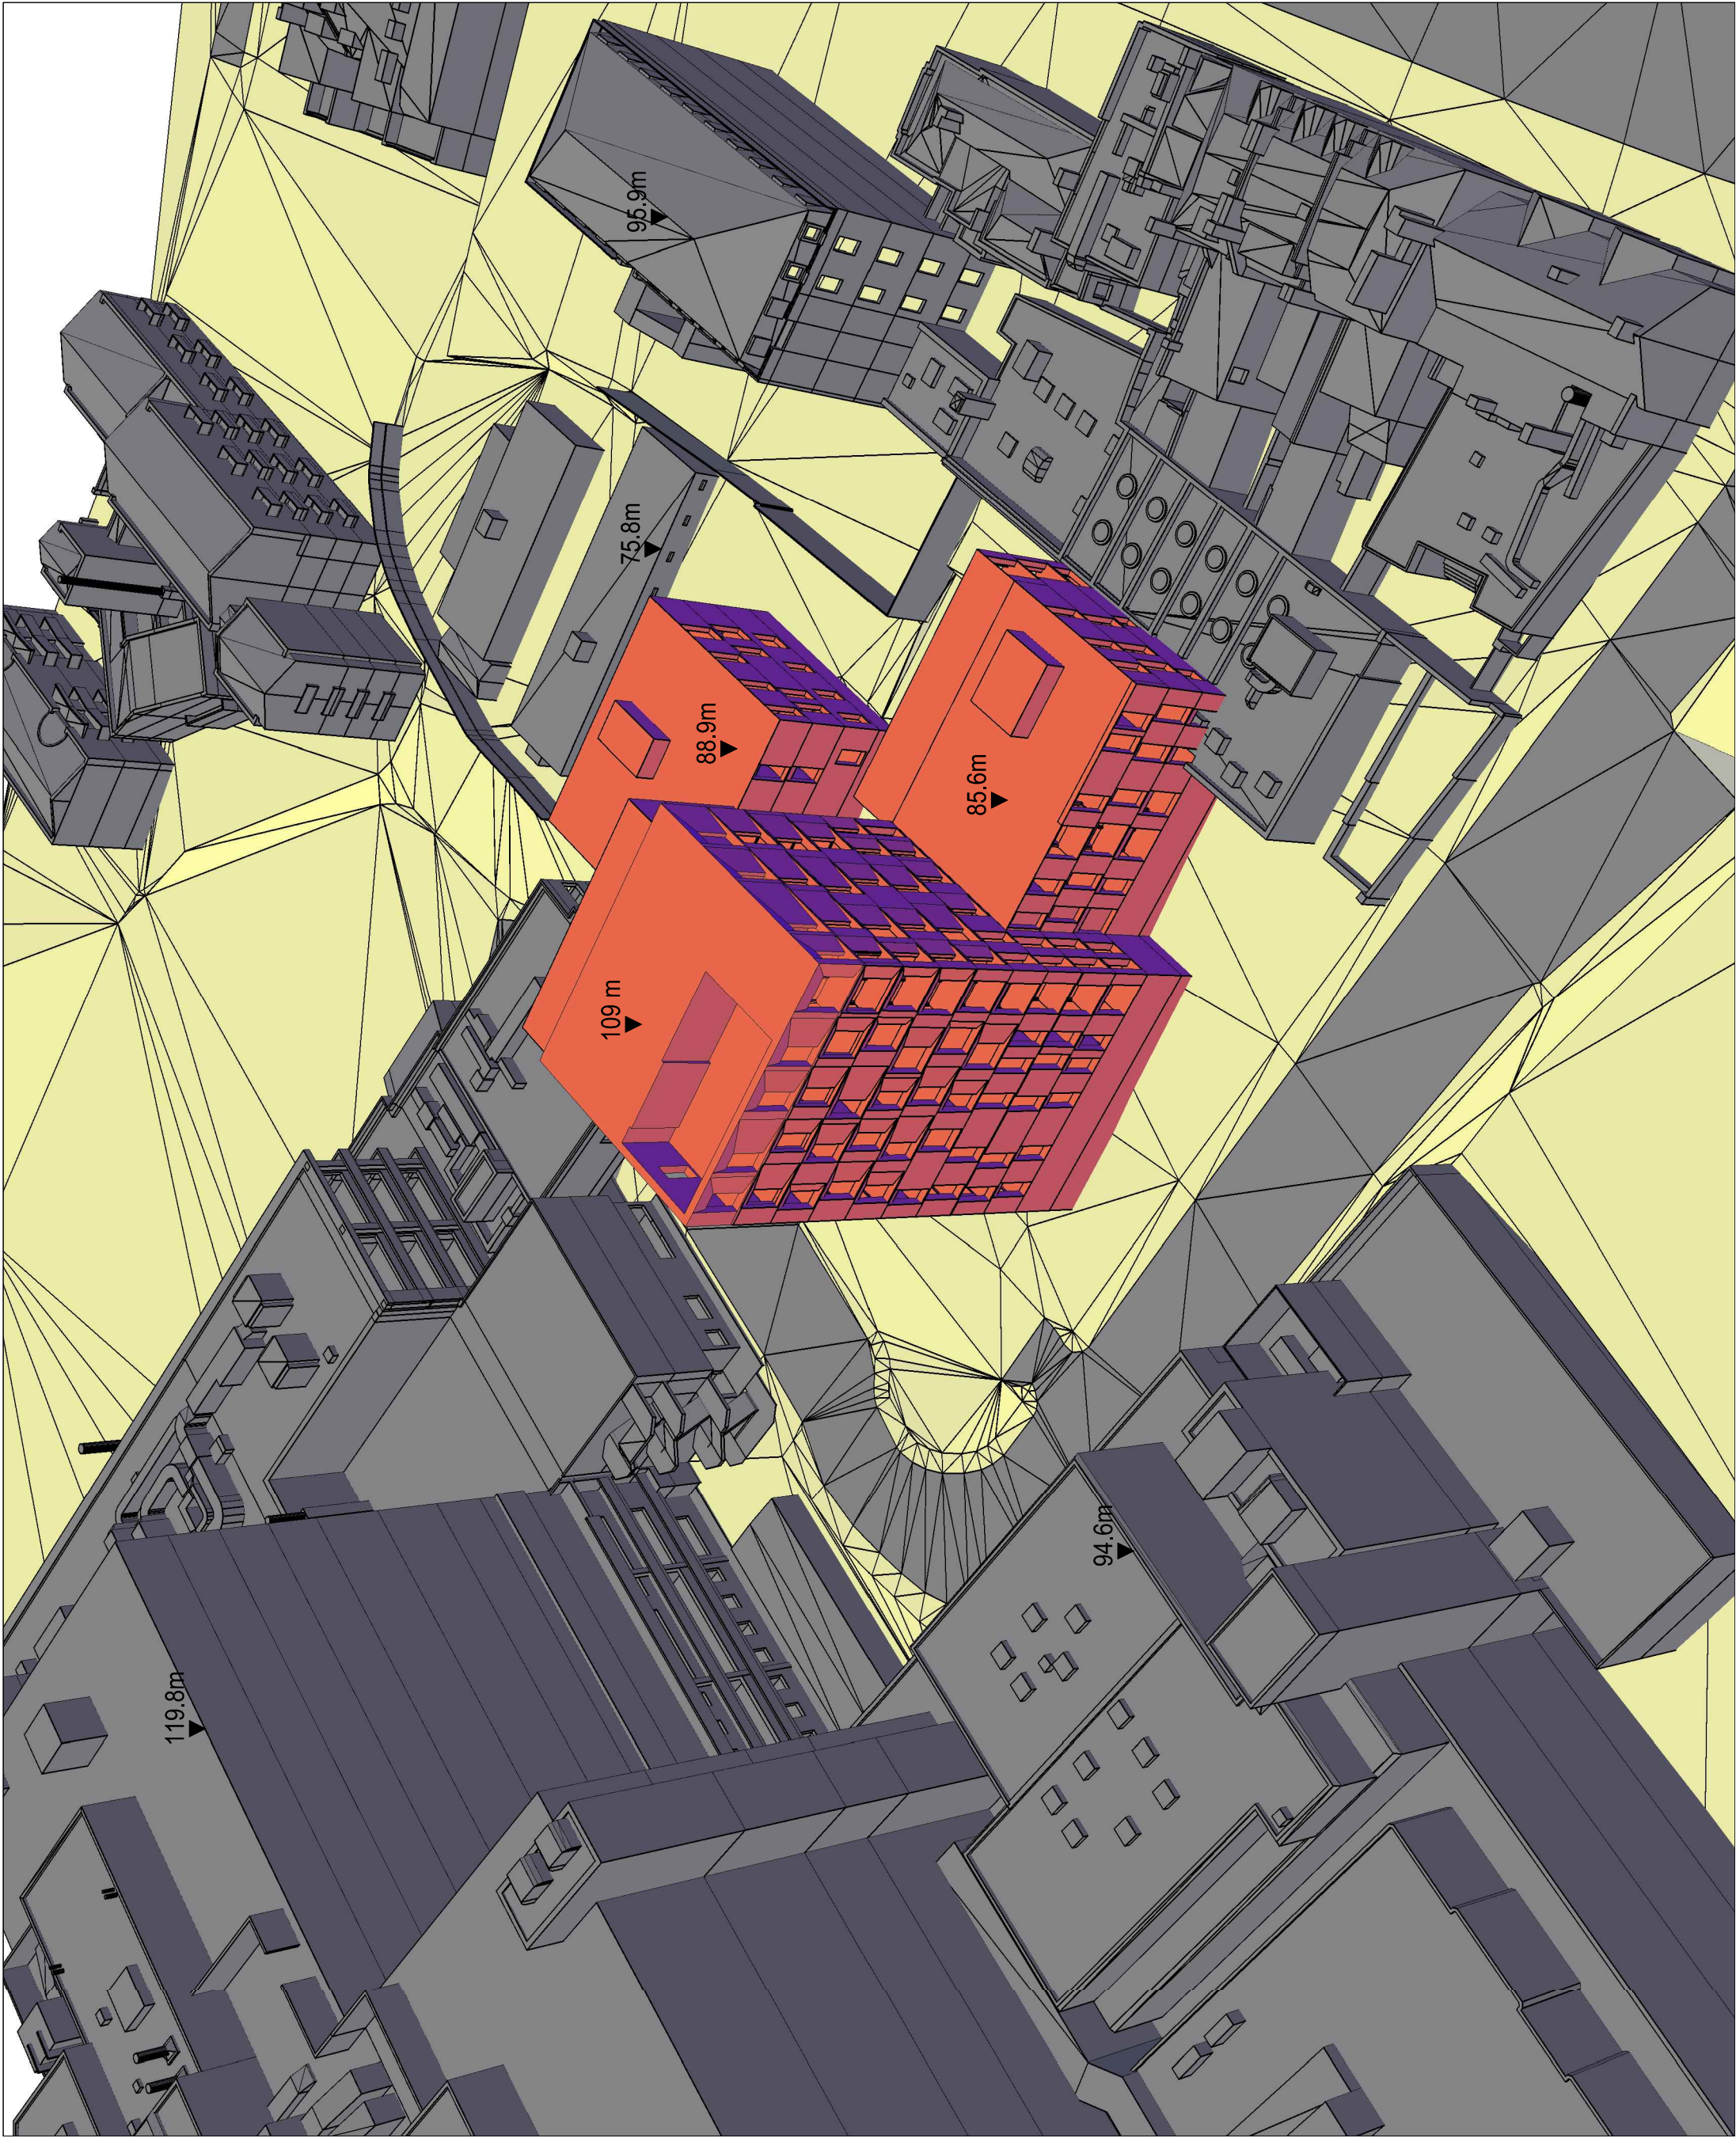

Appendix B – Detailed daylight and sunlight results

Address	Room	Window	Room Use	EXISTING VSC	PROPOSED VSC	%LOSS	ROOM AREA	EXISTING NSC	PROPOSED NSC	%LOSS	EXISTING ADF WINDOW	PROPOSED ADF WINDOW	LOSS	% LOSS	EXISTING ADF TOTAL	PROPOSED ADF WINDOW	LOSS	% LOSS	EXISTING APSH WINTER	PROPOSED APSH TOTAL	WINTER	% TOTAL LOSS	% WINTER LOSS	
238 Haverstock Hill																								
Ground	R1	W1	Unknown	2.8	2.6	0.2	78.6	77.1	76.8	0.3	0.4	0.5	0.5	0.0	0.5	0.5	0.0	0.0	1.8	N/A	N/A	N/A	N/A	N/A
Ground	R2	W2	Unknown	16.0	14.1	1.9	108.3	92.1	92.1	0.0	0.0	0.6	0.5	0.0	0.6	0.5	0.0	0.0	7.6	N/A	N/A	N/A	N/A	N/A
Ground	R3	W3	Unknown	18.7	17.7	1.0	144.7	137.2	137.2	0.0	0.0	0.8	0.7	0.0	0.8	0.7	0.0	0.0	4.0	N/A	N/A	N/A	N/A	N/A
Ground	R4	W4	Unknown	13.5	13.5	0.0	167.2	159.9	159.9	0.0	0.0	1.1	1.1	0.0	1.1	1.1	0.0	0.0	0.7	N/A	N/A	N/A	N/A	N/A
First	R1	W1	Unknown	6.5	6.1	0.4	104.9	97.4	96.9	0.5	0.5	0.8	0.8	0.0	0.8	0.8	0.0	0.0	2.1	N/A	N/A	N/A	N/A	N/A
First	R2	W2	Unknown	17.8	16.2	1.6	112.7	99.0	99.0	0.0	0.0	0.6	0.6	0.0	0.6	0.6	0.0	0.0	6.4	N/A	N/A	N/A	N/A	N/A
First	R3	W3-L W3-U	Unknown	18.1	16.1	2.0	35.5	28.6	28.3	0.3	1.1	0.0	0.0	0.1	1.3	1.2	0.1	7.5	N/A	N/A	N/A	N/A	N/A	N/A
First	R4	W4	Unknown	23.4	21.0	2.4	144.7	131.7	131.8	0.0	0.0	1.2	1.1	0.1	1.2	1.1	0.1	7.1	N/A	N/A	N/A	N/A	N/A	N/A
First	R5	W5	Unknown	26.7	24.0	2.6	167.2	158.6	158.6	0.0	0.0	1.6	1.5	0.1	1.6	1.5	0.1	7.0	N/A	N/A	N/A	N/A	N/A	N/A
242 Haverstock Hill																								
First	R1	W1	Unknown	15.8	14.2	1.6	103.9	100.0	100.0	0.0	0.0	1.1	1.0	0.1	1.1	1.0	0.1	6.4	N/A	N/A	N/A	N/A	N/A	N/A
First	R2	W2	Unknown	21.5	19.4	2.0	110.7	99.2	80.0	19.2	19.3	0.9	0.8	0.1	0.9	0.8	0.1	6.3	N/A	N/A	N/A	N/A	N/A	N/A
Second	R1	W1	Unknown	24.2	22.7	1.5	103.9	101.0	93.7	7.3	7.2	1.4	1.3	0.1	1.4	1.3	0.1	4.4	N/A	N/A	N/A	N/A	N/A	N/A
Second	R2	W2	Unknown	29.3	27.6	1.7	95.5	77.1	77.1	0.1	0.1	1.1	1.1	0.1	1.1	1.1	0.1	4.5	N/A	N/A	N/A	N/A	N/A	N/A
244 Haverstock Hill																								
First	R1	W1	Unknown	31.4	27.7	3.7	144.8	136.0	135.1	0.9	0.6	0.2	0.2	0.0	1.3	1.1	0.0	1.9	N/A	N/A	N/A	N/A	N/A	N/A
First	R2	W3	Unknown	31.1	29.1	1.9	132.0	130.2	129.1	1.1	0.8	2.4	2.2	0.1	2.4	2.2	0.1	4.8	N/A	N/A	N/A	N/A	N/A	N/A
Second	R1	W1	Unknown	31.3	29.7	1.6	117.0	114.4	114.4	0.0	0.0	2.2	2.1	0.1	2.2	2.1	0.1	4.1	N/A	N/A	N/A	N/A	N/A	N/A
Second	R2	W2	Unknown	33.5	31.9	1.6	132.0	130.2	127.1	3.1	2.4	2.1	2.0	0.1	2.1	2.0	0.1	3.9	N/A	N/A	N/A	N/A	N/A	N/A
Third	R1	W1-L W1-U	Unknown	35.1	33.8	1.3	164.7	66.2	64.3	2.0	3.0	0.0	0.0	0.0	0.6	0.6	0.0	3.3	N/A	N/A	N/A	N/A	N/A	N/A
246 Haverstock Hill																								
First	R1	W1	Unknown	31.2	27.5	3.7	132.1	77.1	63.8	13.3	17.2	0.8	0.8	0.1	0.8	0.8	0.1	9.4	N/A	N/A	N/A	N/A	N/A	N/A
First	R2	W2	Unknown	30.0	28.1	1.9	125.0	123.1	121.5	1.6	1.3	2.3	2.2	0.1	2.3	2.2	0.1	4.9	N/A	N/A	N/A	N/A	N/A	N/A
Second	R1	W1	Unknown	29.9	28.1	1.8	111.7	109.2	109.2	0.0	0.0	2.2	2.1	0.1	2.2	2.1	0.1	4.6	N/A	N/A	N/A	N/A	N/A	N/A
Second	R2	W2	Unknown	32.4	30.8	1.6	125.0	123.2	120.7	2.5	2.0	2.0	1.9	0.1	2.0	1.9	0.1	4.1	N/A	N/A	N/A	N/A	N/A	N/A
Third	R1	W1-L W1-U W2-L W2-U W3-L W3-U	Unknown	35.1	33.7	1.3	35.5	28.6	28.3	0.3	1.1	0.0	0.0	0.0	0.0	0.0	0.0	0.0	0.0	N/A	N/A	N/A	N/A	N/A
Third	R2	W4-L W4-U	Unknown	31.3	29.9	1.4	78.7	75.1	75.1	0.0	0.0	0.0	0.0	0.0	0.7	0.7	0.0	3.6	N/A	N/A	N/A	N/A	N/A	N/A
248 Haverstock Hill																								
First	R1	W1	Unknown	32.2	30.3	1.9	135.6	133.9	131.8	2.1	1.5	2.3	2.2	0.1	2.3	2.2	0.1	4.7	N/A	N/A	N/A	N/A	N/A	N/A
Second	R1	W1	Unknown	31.6	29.8	1.8	116.9	114.8	114.8	0.0	0.0	2.2	2.1	0.1	2.2	2.1	0.1	4.6	N/A	N/A	N/A	N/A	N/A	N/A
Second	R2	W2	Unknown	34.3	32.6	1.7	135.6	133.8	131.2	2.6	2.0	2.1	2.0	0.1	2.1	2.0	0.1	4.3	N/A	N/A	N/A	N/A	N/A	N/A
250 Haverstock Hill																								
First	R1	W1	Unknown	27.8	26.0	1.8	167.8	159.3	157.8	1.4	0.9	1.3	1.3	0.1	1.3	1.3	0.1	4.8	N/A	N/A	N/A	N/A	N/A	N/A
First	R2	W2	Unknown	32.8	30.8	2.0	131.0	125.1	121.4	3.7	3.0	1.8	1.7	0.1	1.8	1.7	0.1	5.1	N/A	N/A	N/A	N/A	N/A	N/A
First	R3	W3	Unknown	32.8	30.8	2.0	186.1	176.6	176.6	0.0	0.0	1.4	1.4	0.1	1.4	1.4	0.1	5.0	N/A	N/A	N/A	N/A	N/A	N/A

Appendix C – Results and plots of the daylight & sunlight assessment within the proposed residential apartments

Sources of Information

Architects

- A213-A-PP-01-103-gmid floor.dwg
- A213-A-PP-01-104-1st floor.dwg
- A213-A-PP-01-105-2nd floor.dwg
- A213-A-PP-01-106-3rd floor.dwg
- A213-A-PP-01-107-4th floor.dwg
- A213-A-PP-01-108-5th floor.dwg
- A213-A-PP-01-109-6th floor.dwg
- A213-A-PP-01-110-7th floor.dwg
- A213-A-PP-01-111-8th floor.dwg
- A213-A-PP-01-112-9th floor.dwg
- A213-A-PP-01-301-secA.dwg

Received 08/09/2014

JLL/EB7 Consulting Ltd



Photogrammetric model
 Site Photographs
 Ordnance Survey



Project Bartrams Convent
 London
 NW3 2AD

Drawing Internal
 Lower Ground Floor

Date	08/10/2014	Scale	NTS
Drawn By	YH	Checked By	IT
Drawing No.	0994	ID01	02

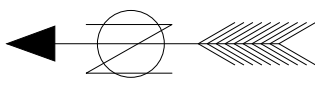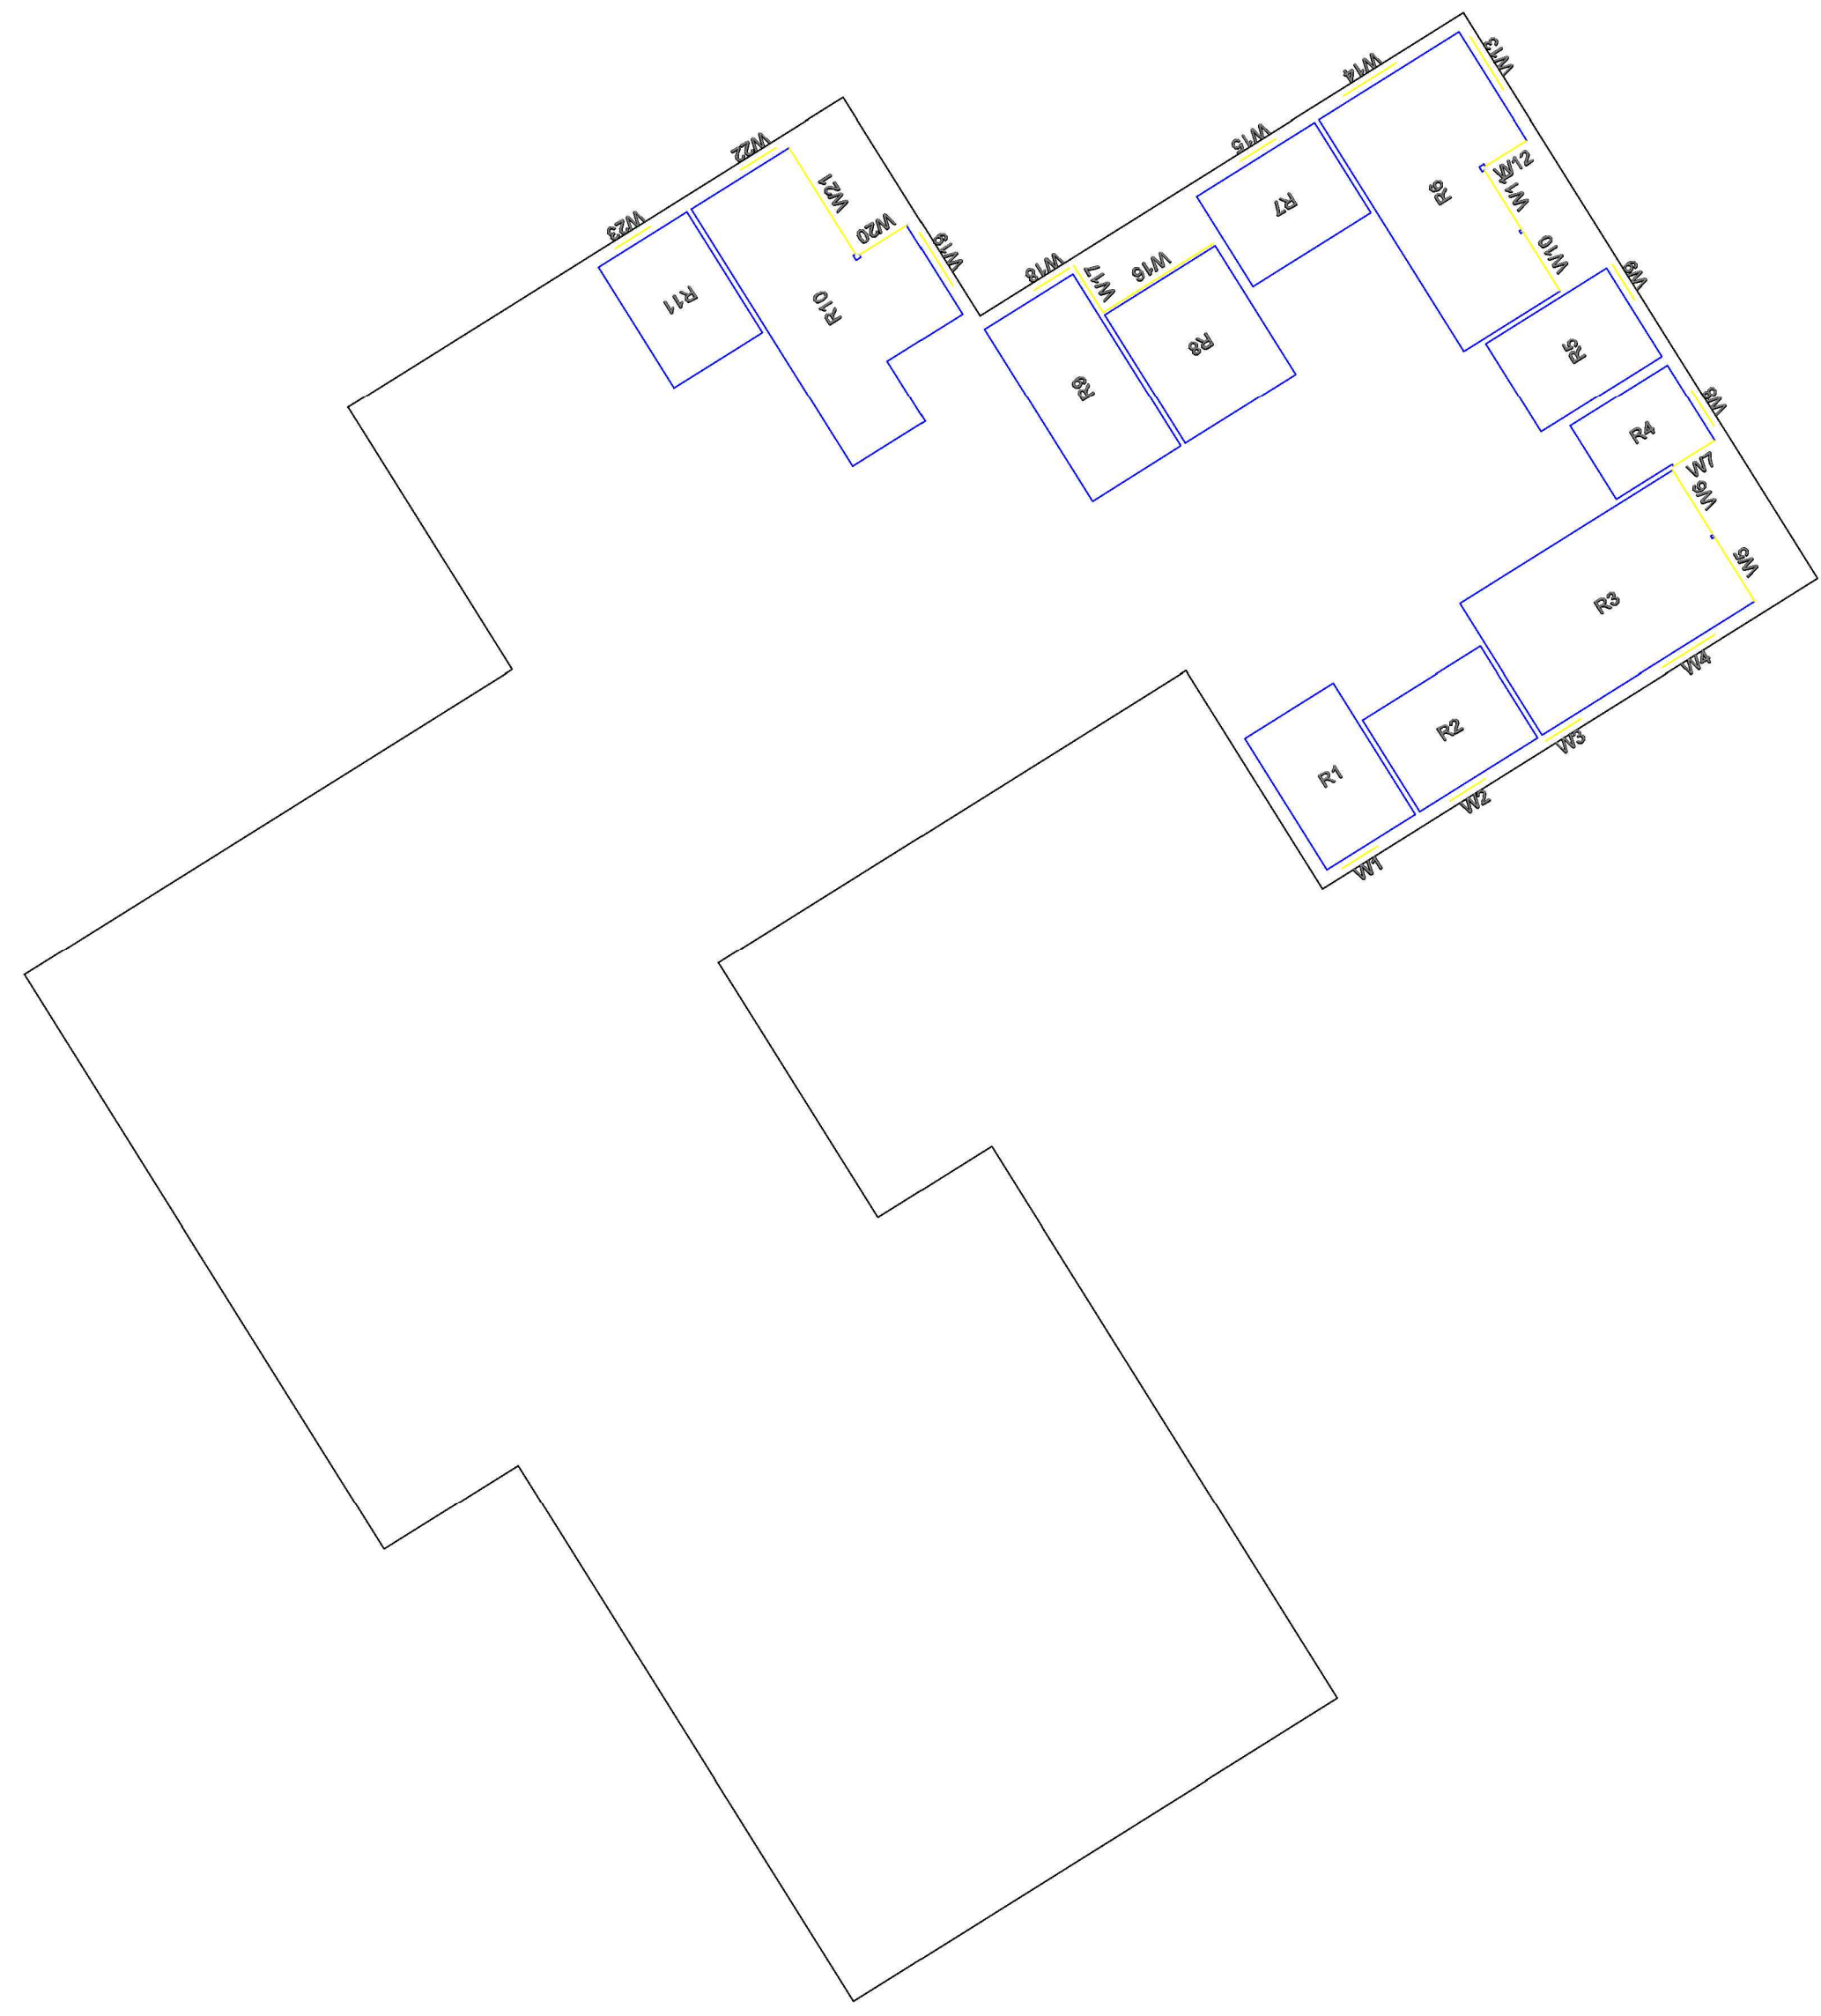

Sources of Information

Architects

- A213-A-PP-01-103-gmd floor.dwg
- A213-A-PP-01-104-1st floor.dwg
- A213-A-PP-01-105-2nd floor.dwg
- A213-A-PP-01-106-3rd floor.dwg
- A213-A-PP-01-107-4th floor.dwg
- A213-A-PP-01-108-5th floor.dwg
- A213-A-PP-01-109-6th floor.dwg
- A213-A-PP-01-110-7th floor.dwg
- A213-A-PP-01-111-8th floor.dwg
- A213-A-PP-01-112-9th floor.dwg
- A213-A-PP-01-301-secA.dwg

Received 08/09/2014

JLL/FEB7 Consulting Ltd


Photogrammetric model
 Site Photographs
 Ordnance Survey



Project Bartrams Convent
 London
 NW3 2AD

Drawing Internal
 Ground Floor

Date	08/10/2014	Scale	NTS
Drawn By	YH	Checked By	IT
Drawing No.	0994		ID02
			02

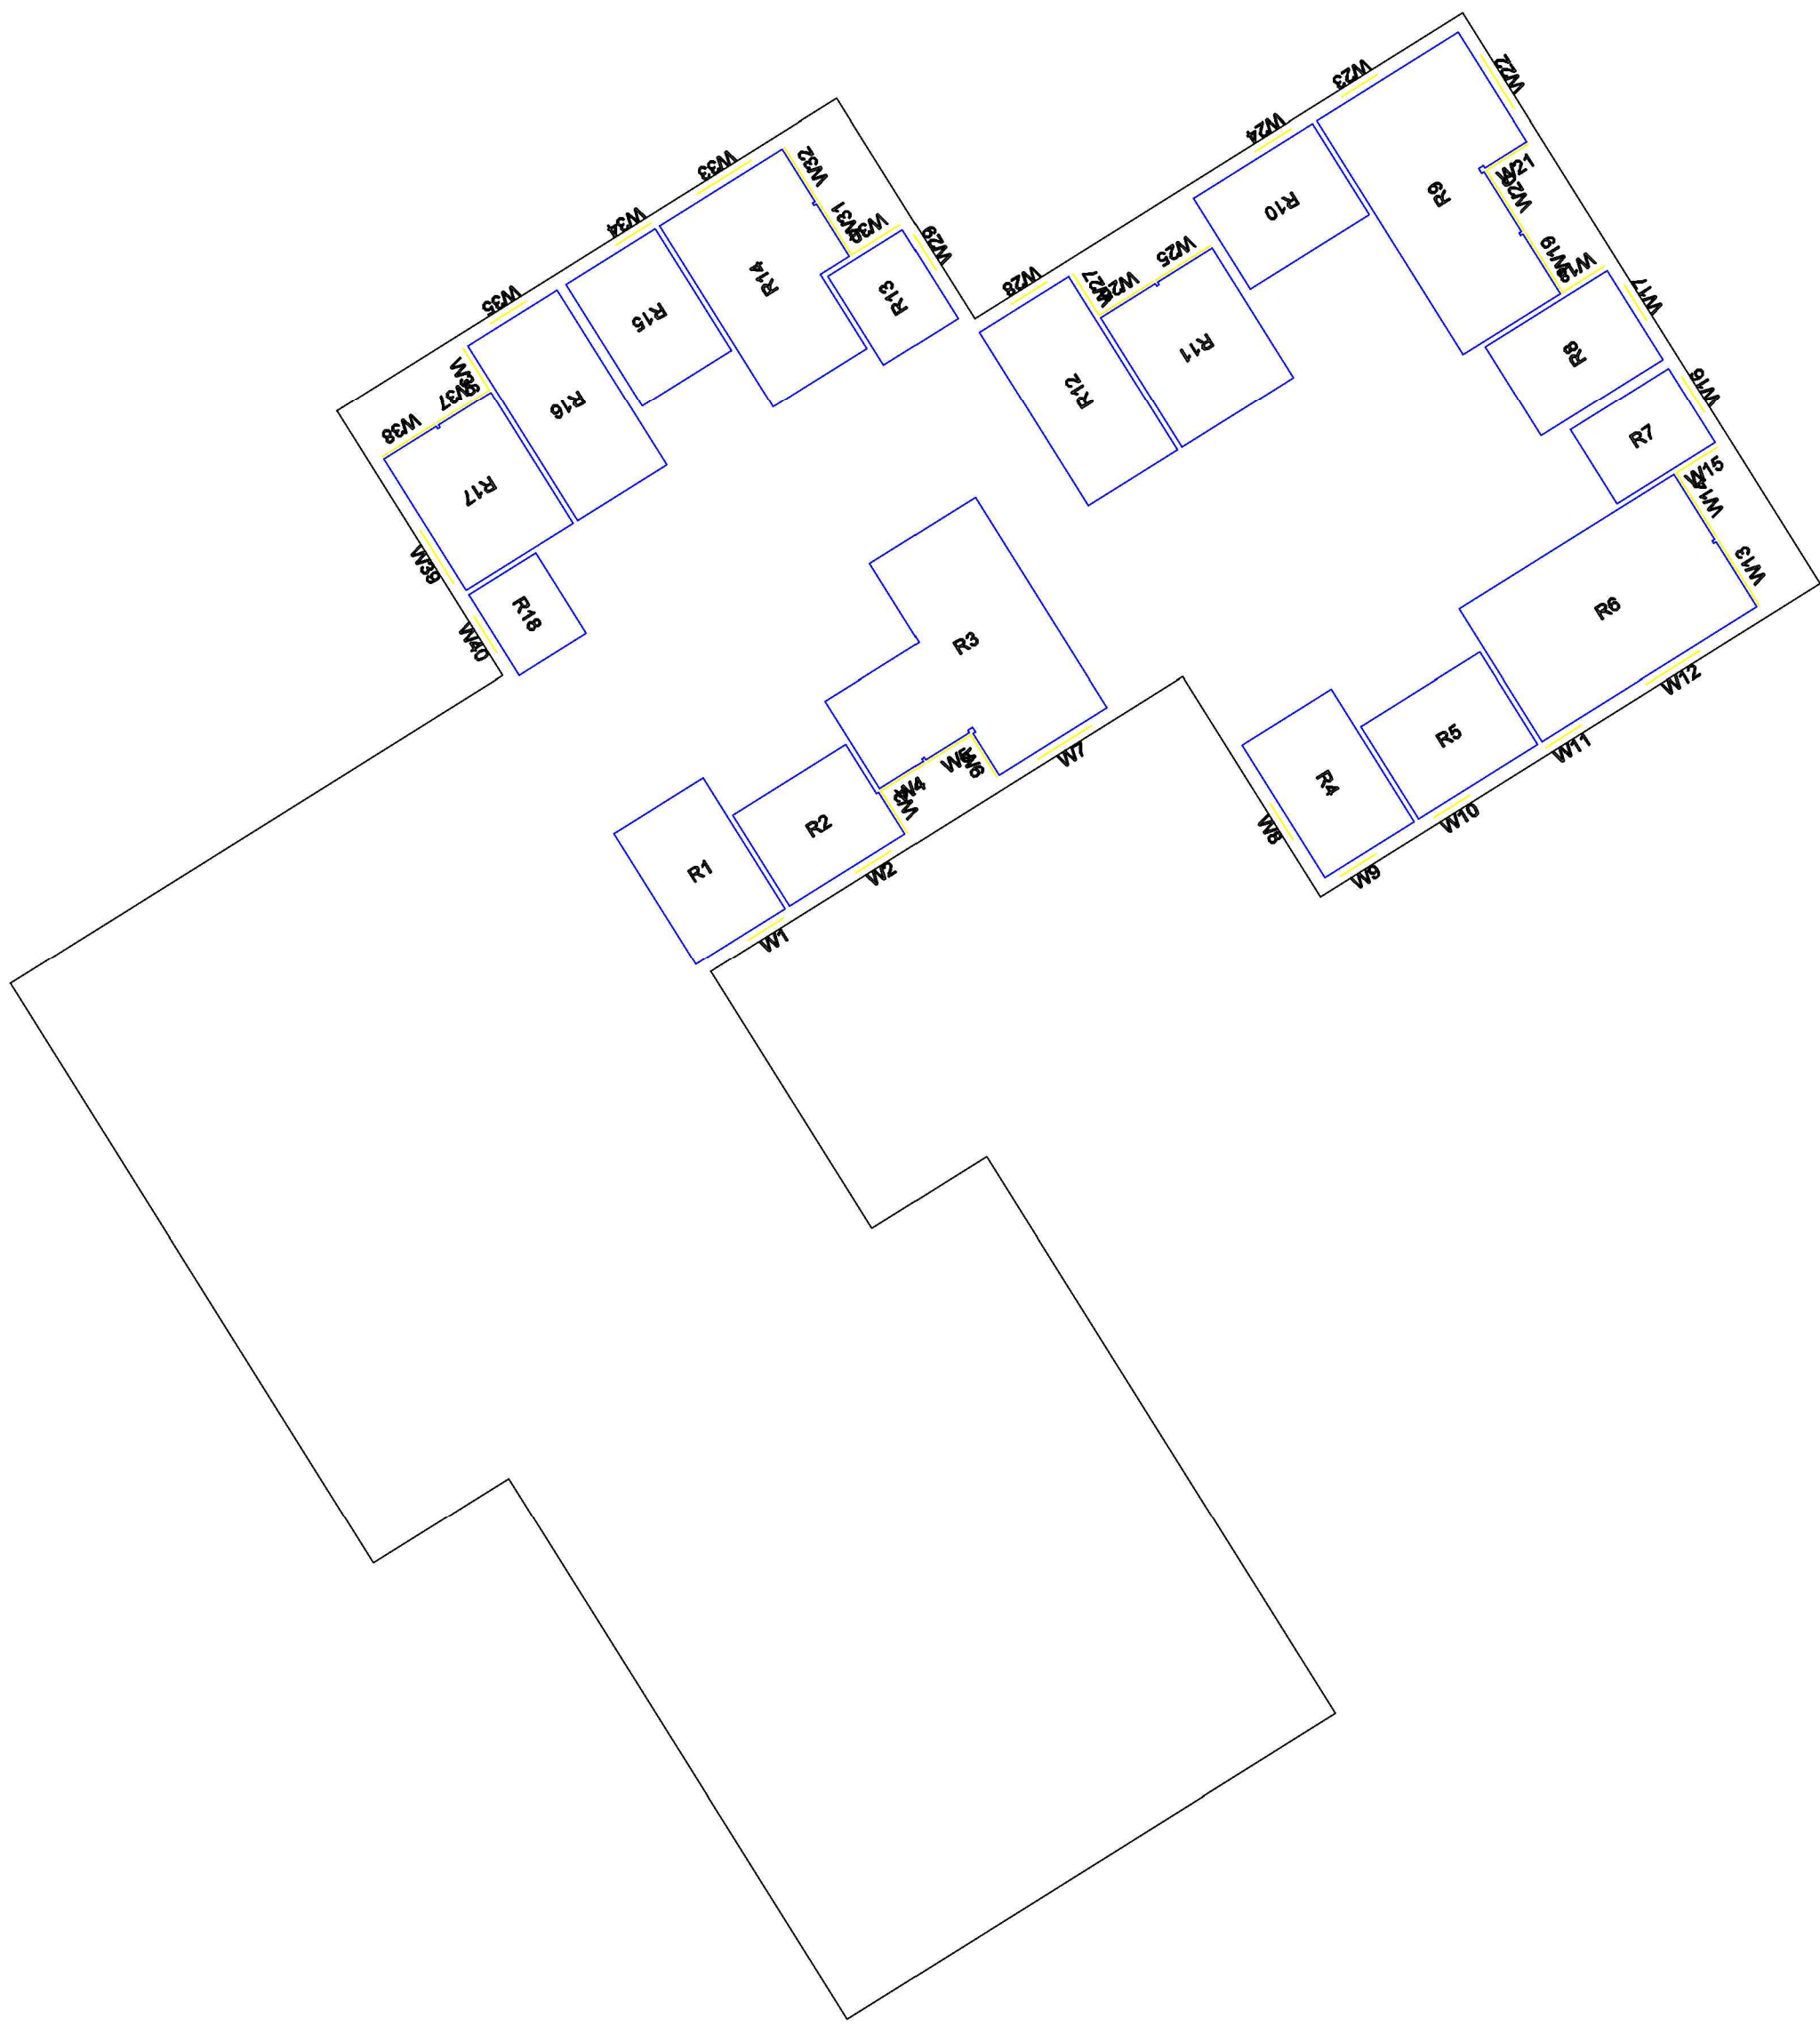

Sources of Information

- Architects
- A213-A-PP-01-103-gmrd floor.dwg
- A213-A-PP-01-104-1st floor.dwg
- A213-A-PP-01-105-2nd floor.dwg
- A213-A-PP-01-106-3rd floor.dwg
- A213-A-PP-01-107-4th floor.dwg
- A213-A-PP-01-108-5th floor.dwg
- A213-A-PP-01-109-6th floor.dwg
- A213-A-PP-01-110-7th floor.dwg
- A213-A-PP-01-111-8th floor.dwg
- A213-A-PP-01-112-9th floor.dwg
- A213-A-PP-01-301-secA.dwg
- Received 08/09/2014



JLL/FEB Consulting Ltd
Photogrammetric model
Site Photographs
Ordnance Survey



Project Bartrams Convent
London
NW3 2AD

Drawing Internal
First Floor

Date	08/10/2014	Scale	NTS
Drawn By	YH	Checked By	IT
Drawing No.	0994	Rev.	ID03

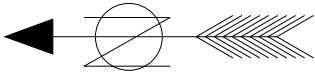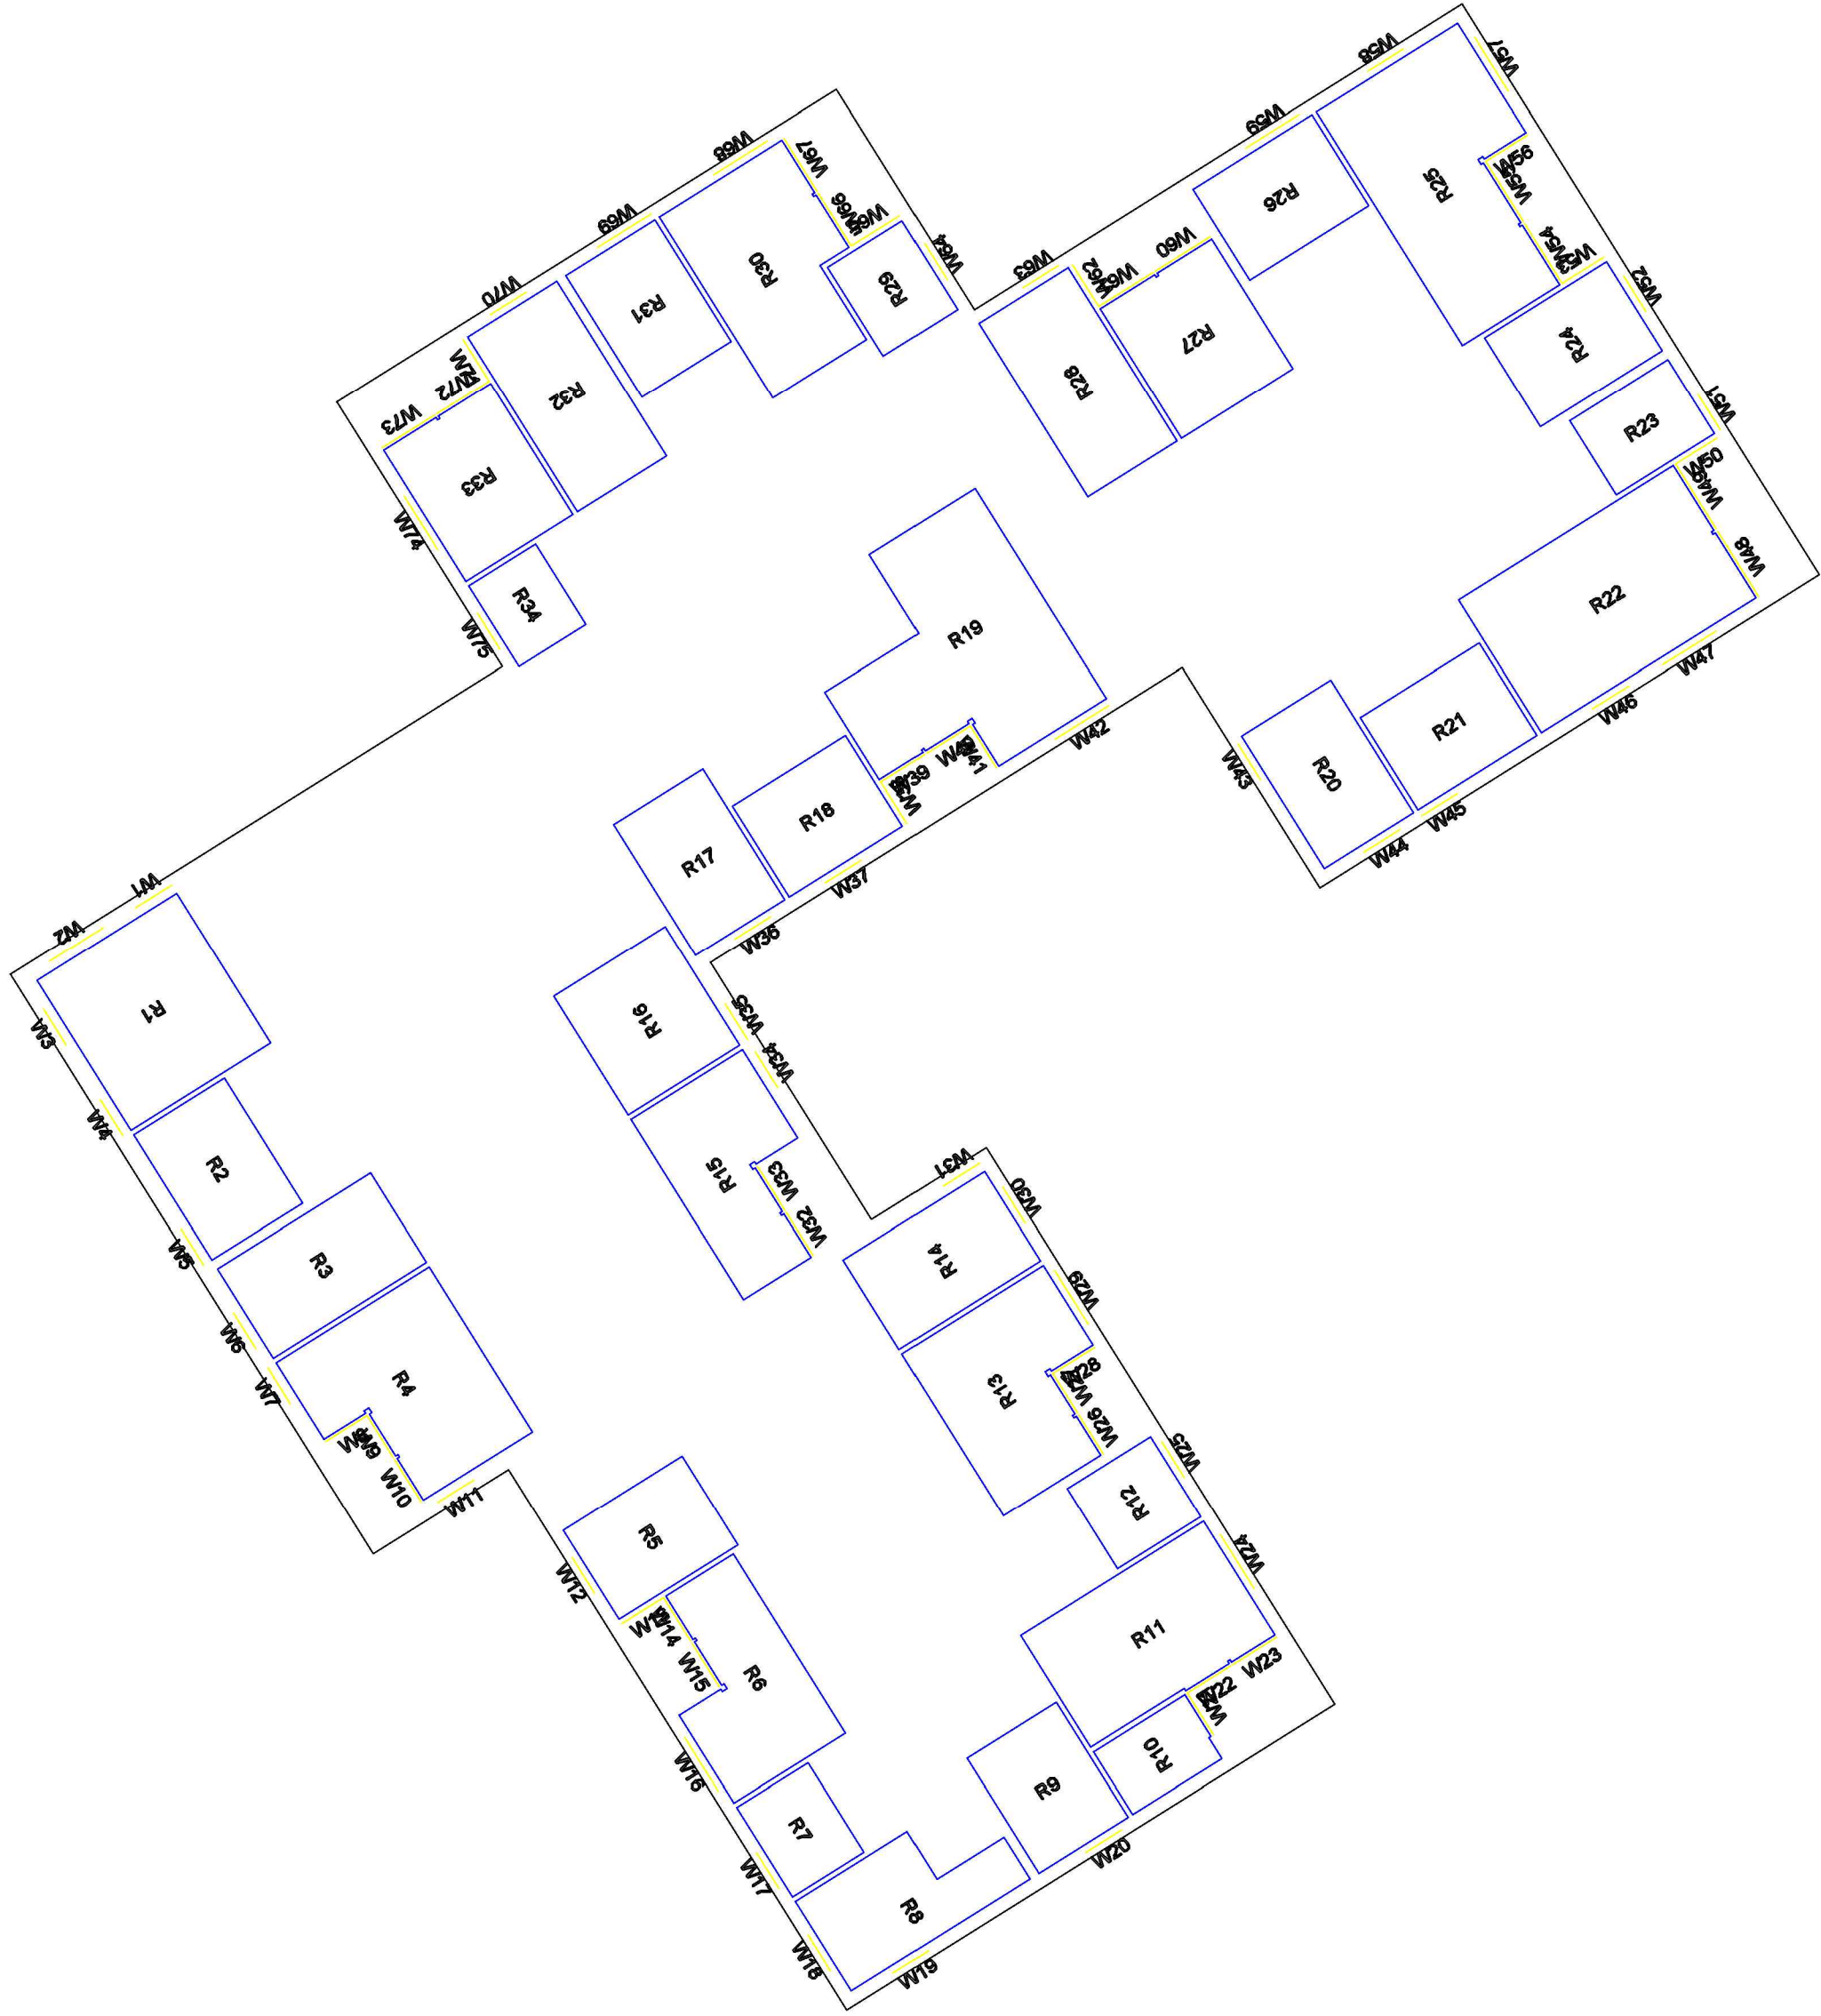

Sources of Information

- Architects**
 A213-A-PP-01-103-gmrd floor.dwg
 A213-A-PP-01-104-1st floor.dwg
 A213-A-PP-01-105-2nd floor.dwg
 A213-A-PP-01-106-3rd floor.dwg
 A213-A-PP-01-107-4th floor.dwg
 A213-A-PP-01-108-5th floor.dwg
 A213-A-PP-01-109-6th floor.dwg
 A213-A-PP-01-110-7th floor.dwg
 A213-A-PP-01-111-8th floor.dwg
 A213-A-PP-01-112-9th floor.dwg
 A213-A-PP-01-301-secA.dwg
 Received 08/09/2014



JLL/FEB7 Consulting Ltd
 Photogrammetric model
 Site Photographs
 Ordnance Survey



Project Bartrams Convent
 London
 NW3 2AD

Drawing Internal
 Second Floor

Date	08/10/2014	Scale	NTS
Drawn By	YH	Checked By	IT
Drawing No.	0994	ID04	02

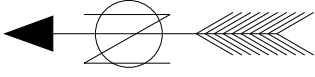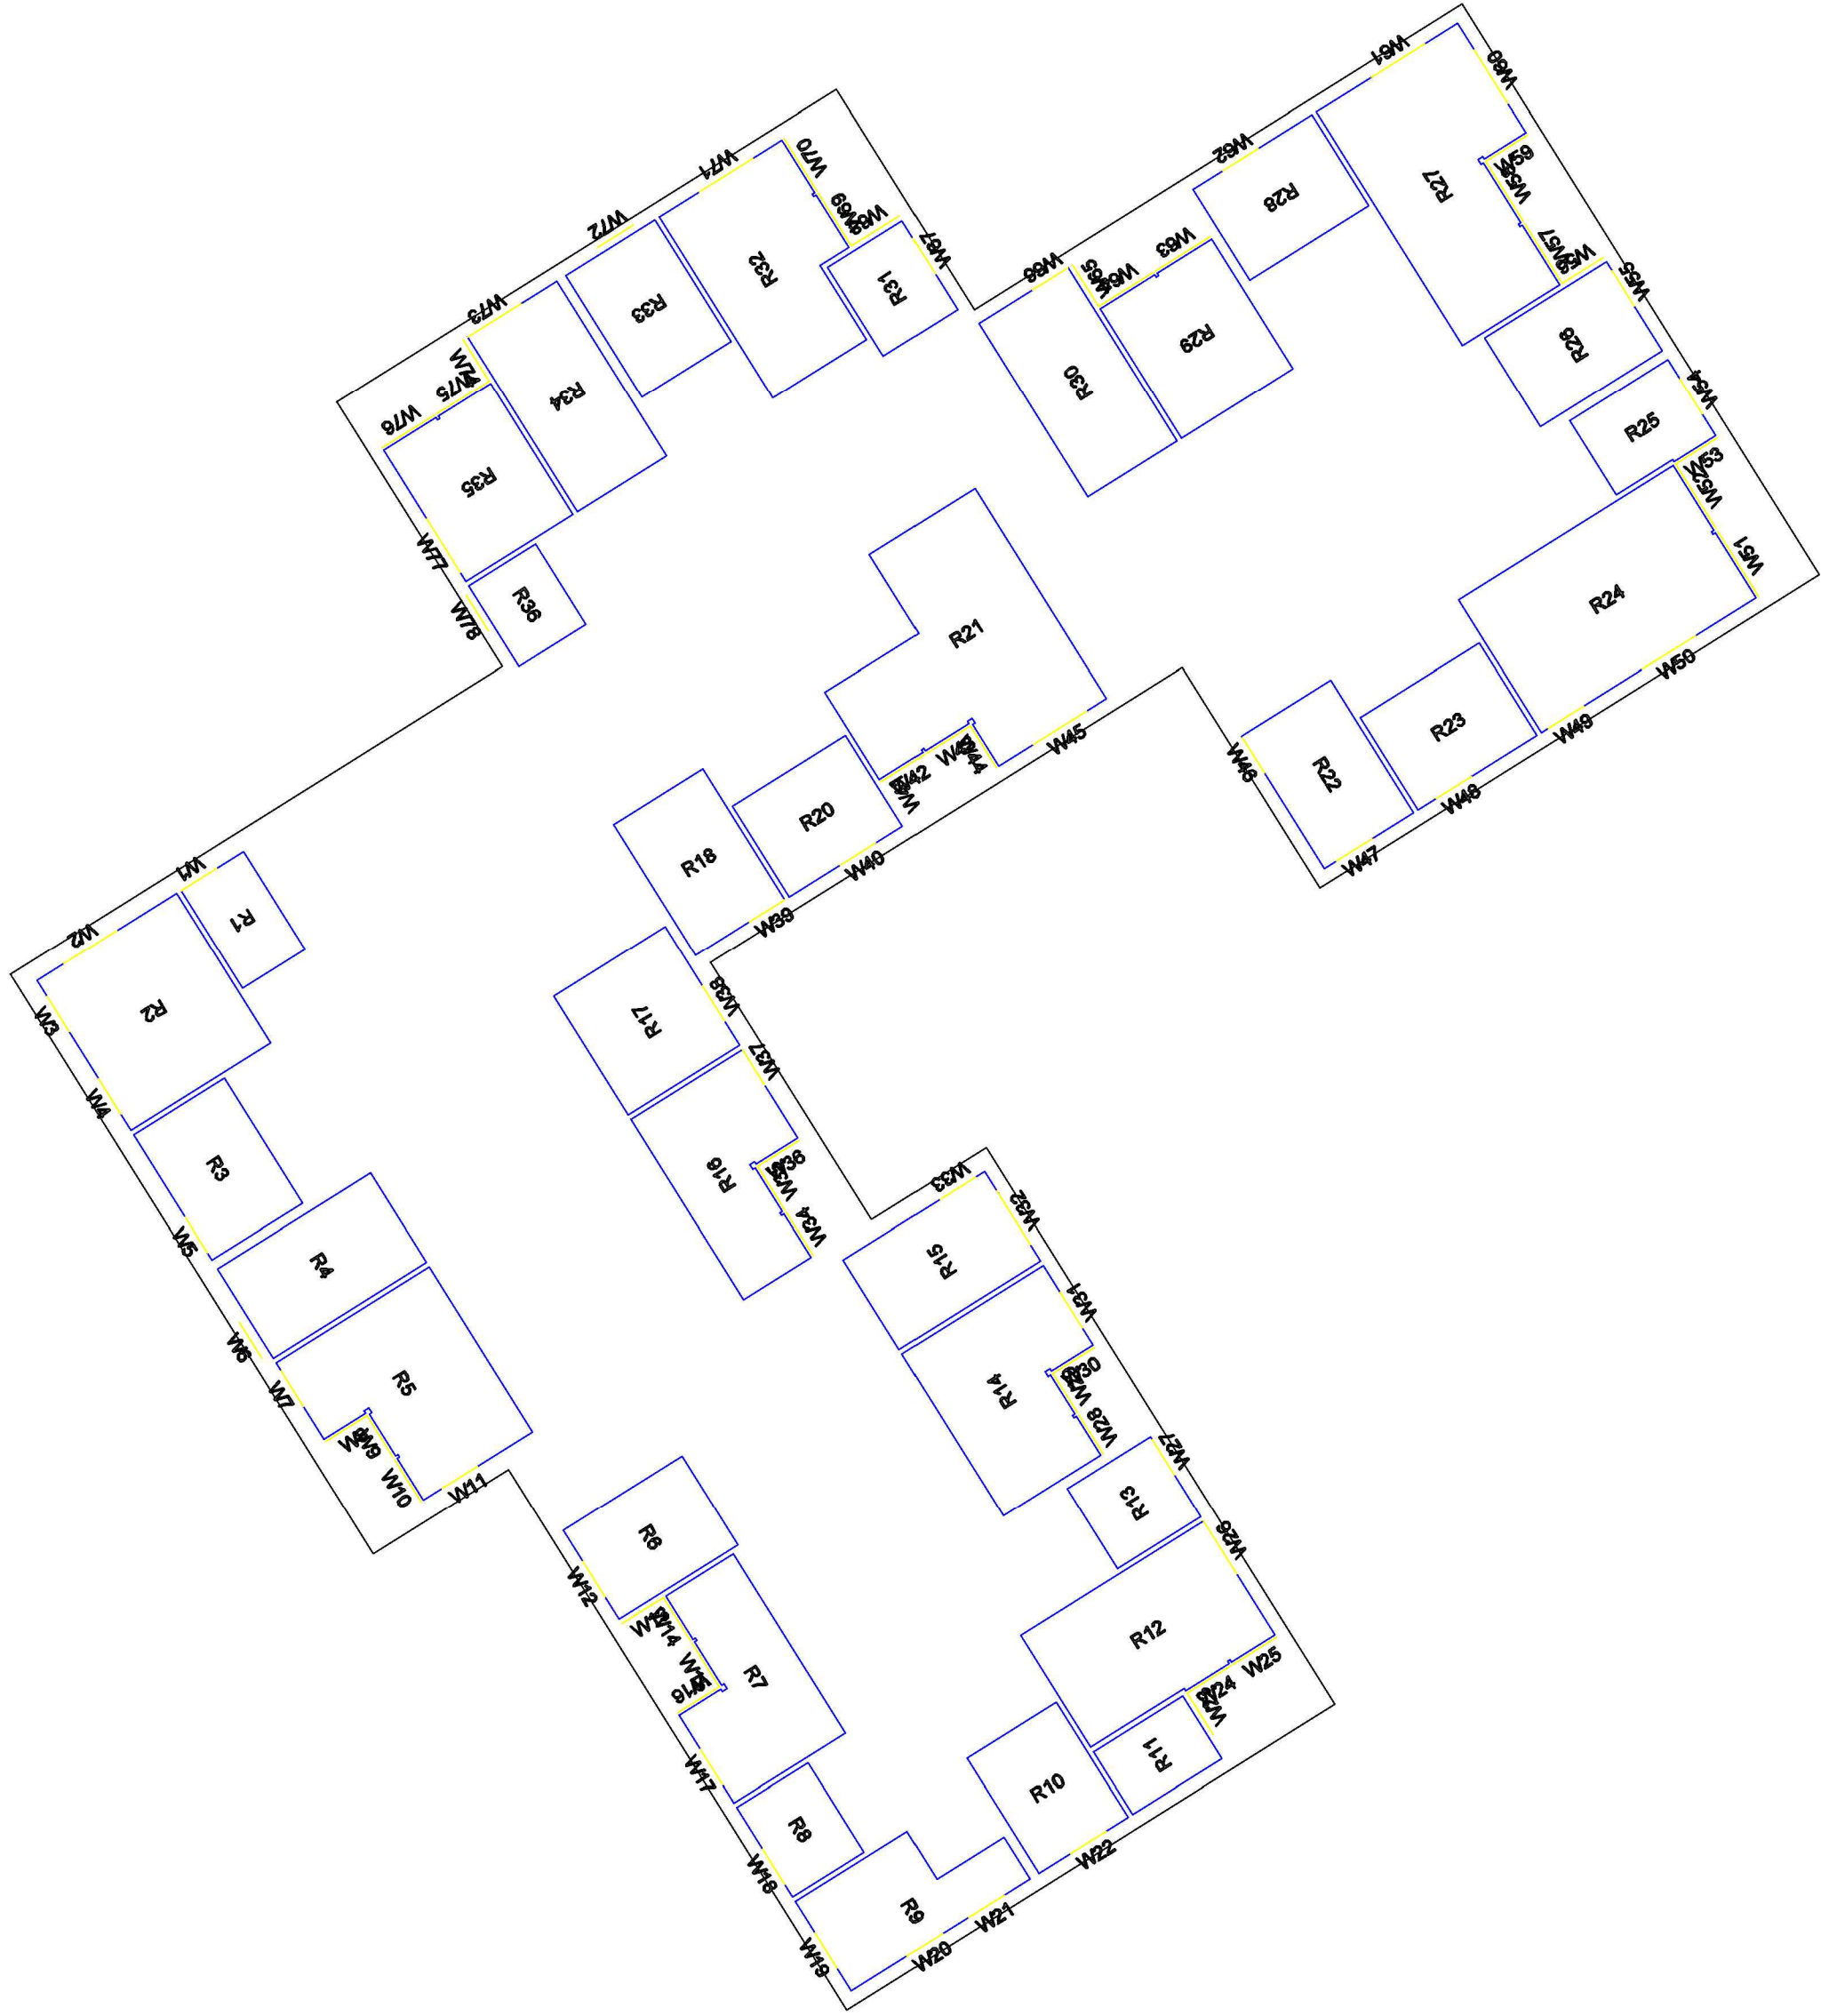

Sources of Information

- Architects**
 A213-A-PP-01-103-gmrd floor.dwg
 A213-A-PP-01-104-1st floor.dwg
 A213-A-PP-01-105-2nd floor.dwg
 A213-A-PP-01-106-3rd floor.dwg
 A213-A-PP-01-107-4th floor.dwg
 A213-A-PP-01-108-5th floor.dwg
 A213-A-PP-01-109-6th floor.dwg
 A213-A-PP-01-110-7th floor.dwg
 A213-A-PP-01-111-8th floor.dwg
 A213-A-PP-01-112-9th floor.dwg
 A213-A-PP-01-301-secA.dwg
 Received 08/09/2014


JLL/EB7 Consulting Ltd
 Photogrammetric model
 Site Photographs
 Ordnance Survey



Project
 Bartrams Convent
 London
 NW3 2AD

Drawing
 Internal
 Third Floor

Date	08/10/2014	Scale	NTS
Drawn By	YH	Checked By	IT
Drawing No.	0994		ID05
			02

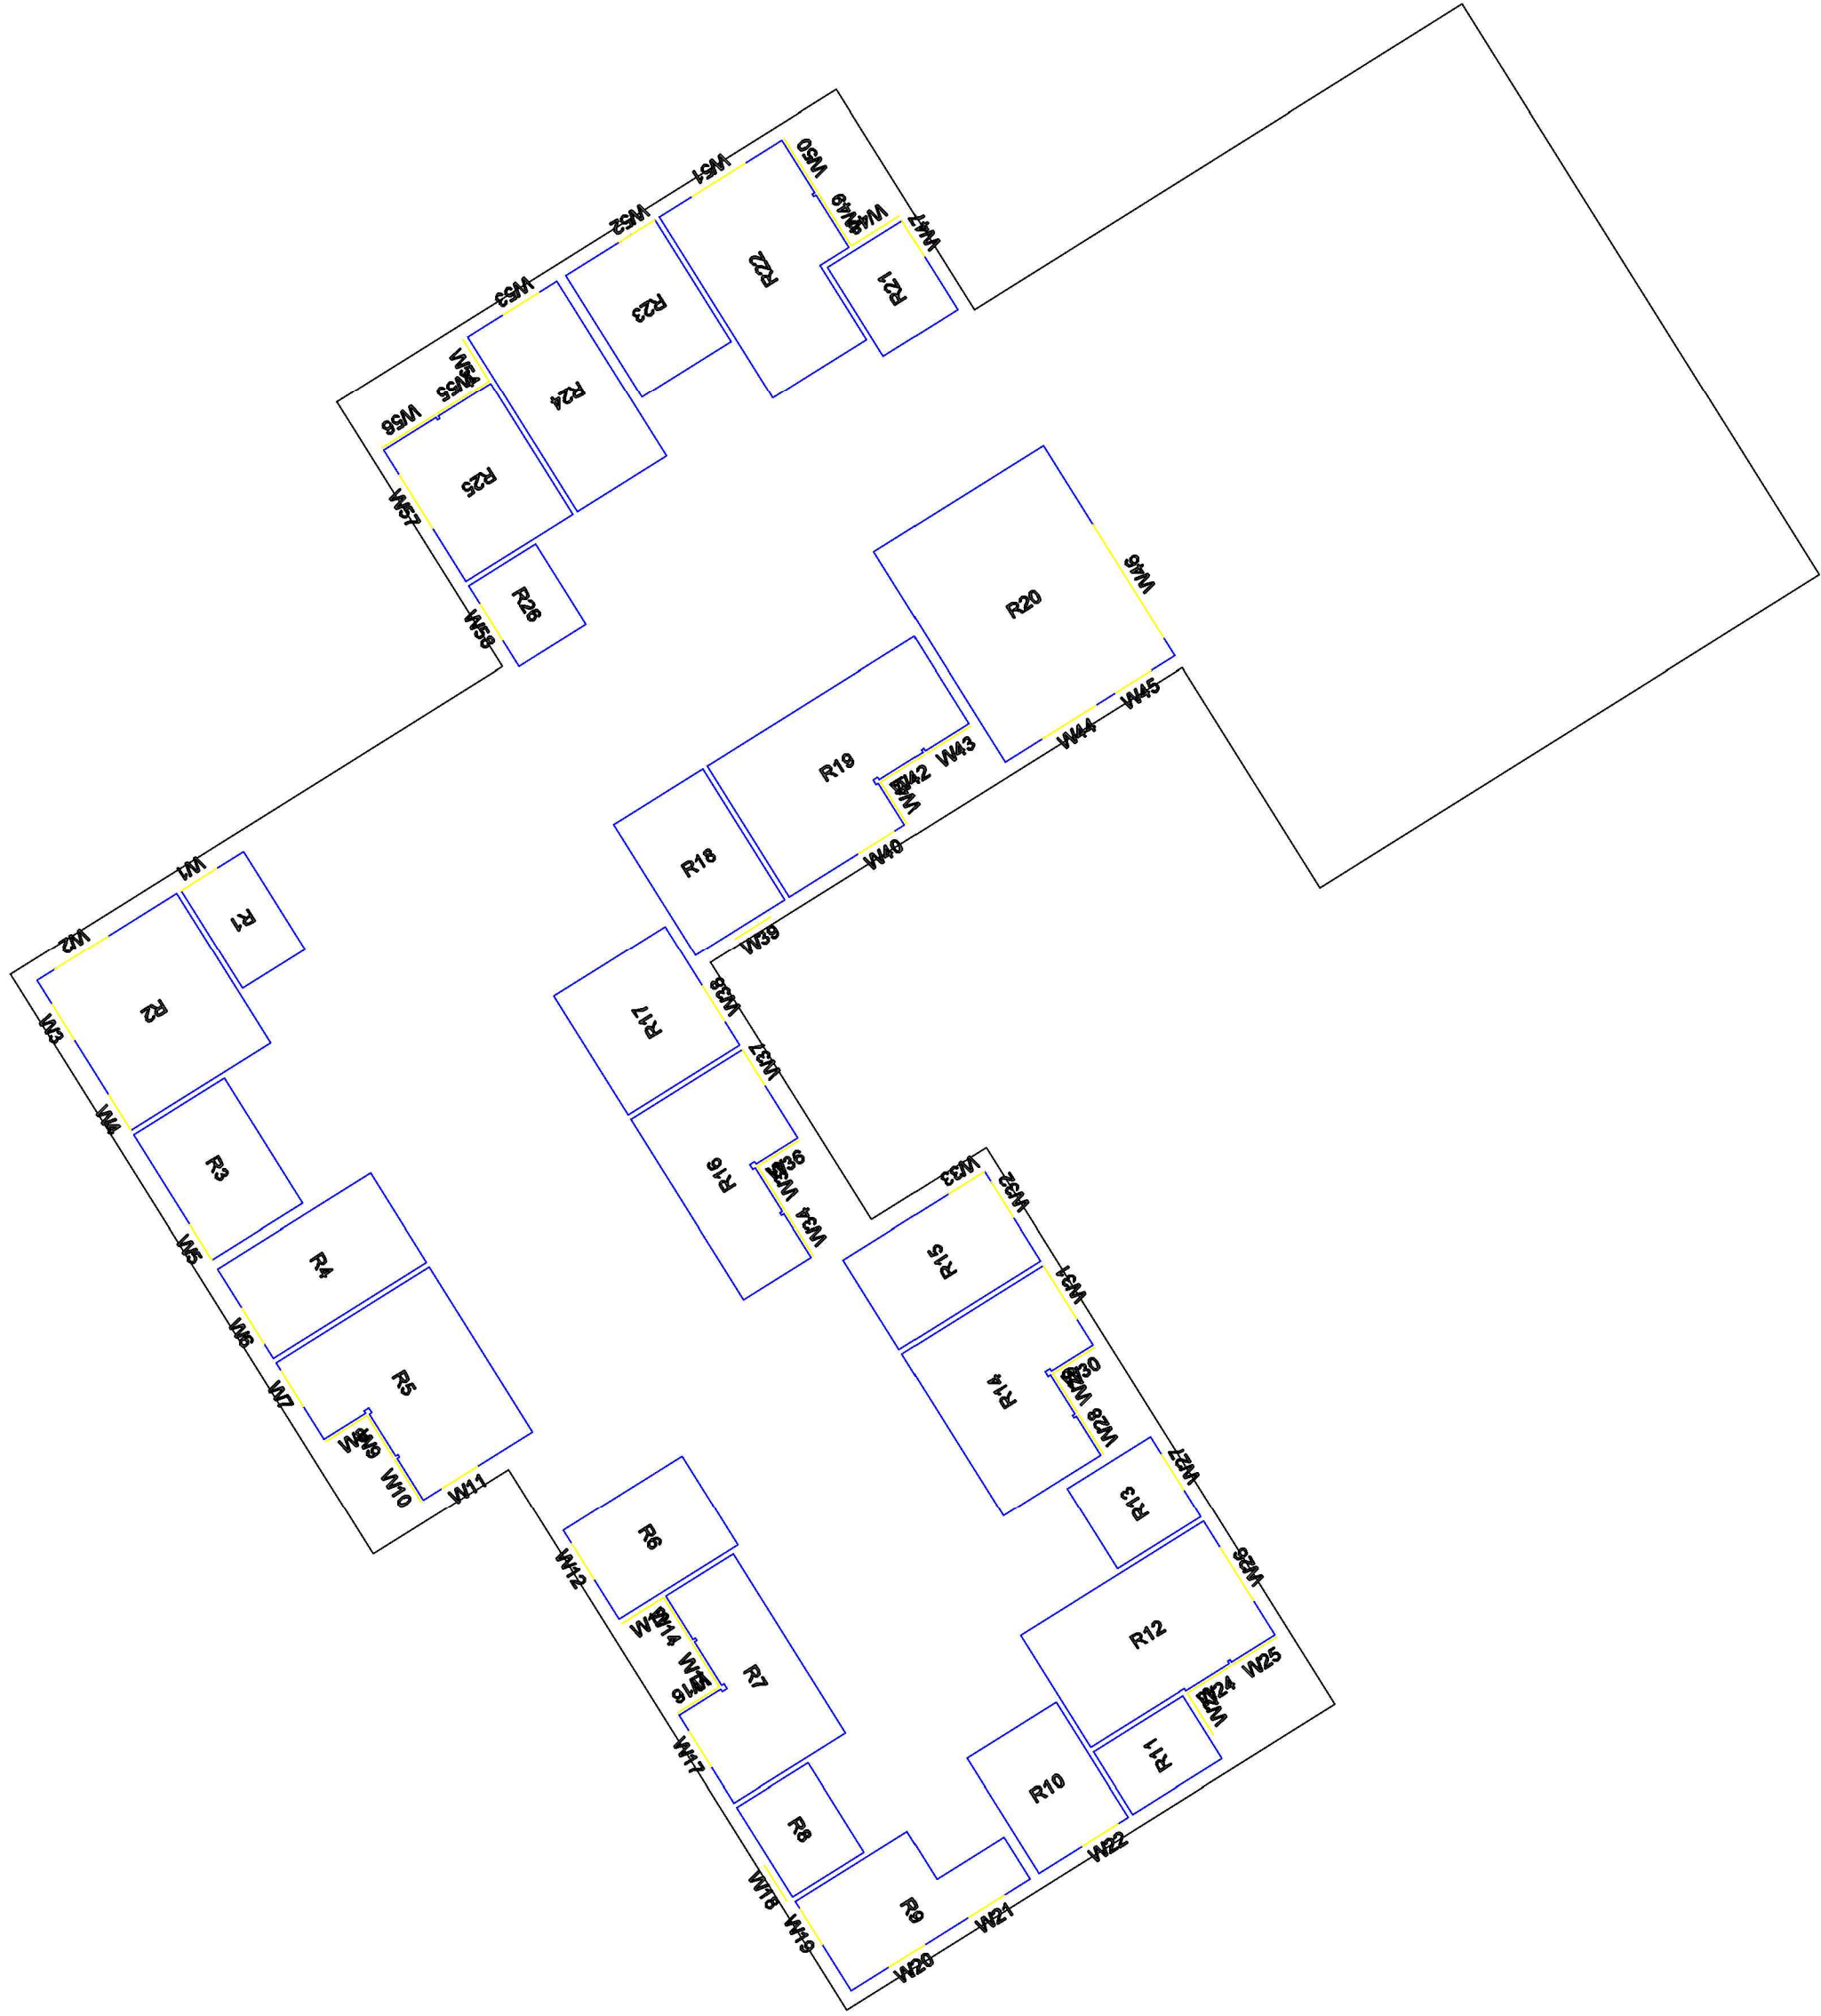

Sources of Information

- Architects
- A213-A-PP-01-103-gmd floor.dwg
- A213-A-PP-01-104-1st floor.dwg
- A213-A-PP-01-105-2nd floor.dwg
- A213-A-PP-01-106-3rd floor.dwg
- A213-A-PP-01-107-4th floor.dwg
- A213-A-PP-01-108-5th floor.dwg
- A213-A-PP-01-109-6th floor.dwg
- A213-A-PP-01-110-7th floor.dwg
- A213-A-PP-01-111-8th floor.dwg
- A213-A-PP-01-112-9th floor.dwg
- A213-A-PP-01-301-secA.dwg
- Received 08/09/2014


JLL/EB7 Consulting Ltd
Photogrammetric model
Site Photographs
Ordnance Survey



Project
Bartrams Convent
London
NW3 2AD

Drawing
Internal
Fourth Floor

Date	08/10/2014	Scale	NTS
Drawn By	YH	Checked By	IT
Drawing No.	0994		ID06
			02

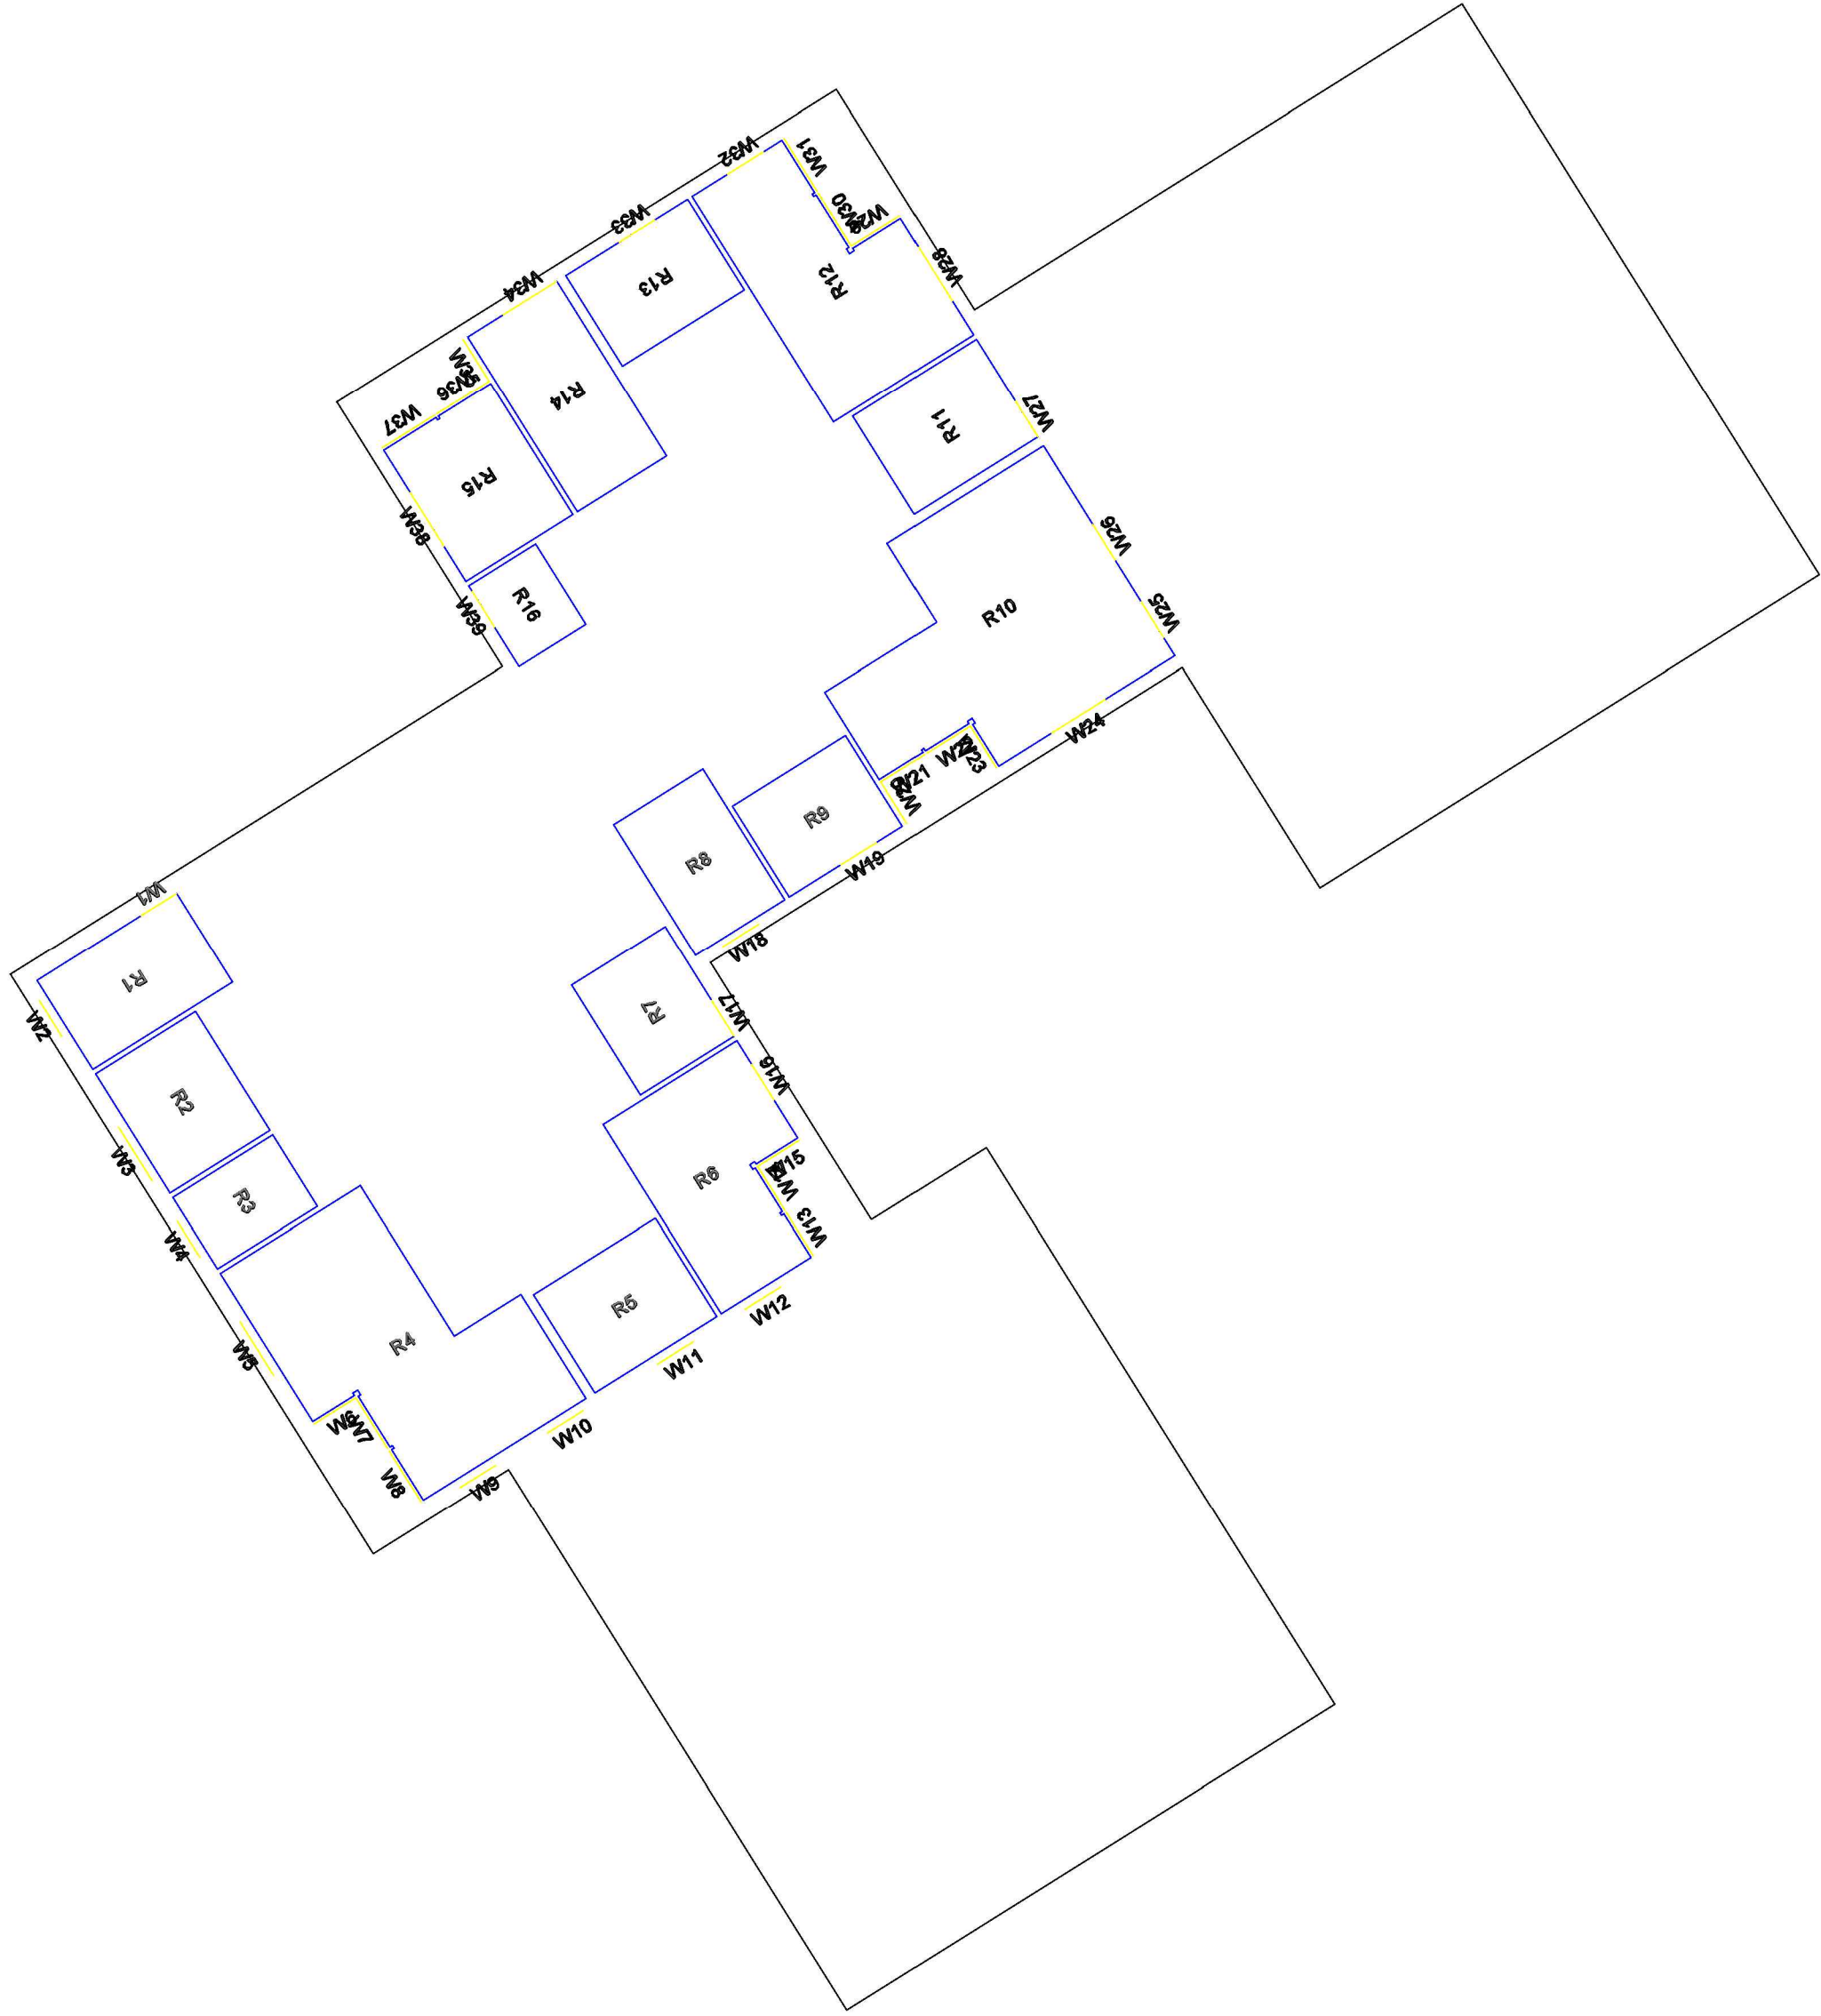

Sources of Information

- Architects**
A213-A-PP-01-103-gmrd floor.dwg
A213-A-PP-01-104-1st floor.dwg
A213-A-PP-01-105-2nd floor.dwg
A213-A-PP-01-106-3rd floor.dwg
A213-A-PP-01-107-4th floor.dwg
A213-A-PP-01-108-5th floor.dwg
A213-A-PP-01-109-6th floor.dwg
A213-A-PP-01-110-7th floor.dwg
A213-A-PP-01-111-8th floor.dwg
A213-A-PP-01-112-9th floor.dwg
A213-A-PP-01-301-secA.dwg
Received 08/09/2014



JLL/FEB7 Consulting Ltd
Photogrammetric model
Site Photographs
Ordnance Survey



Project
Bartrams Convent
London
NW3 2AD

Drawing
Internal
Fifth Floor

Date	08/10/2014	Scale	NTS
Drawn By	YH	Checked By	IT
Drawing No.	0994	Rev.	ID07 02

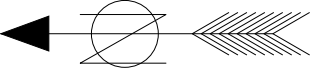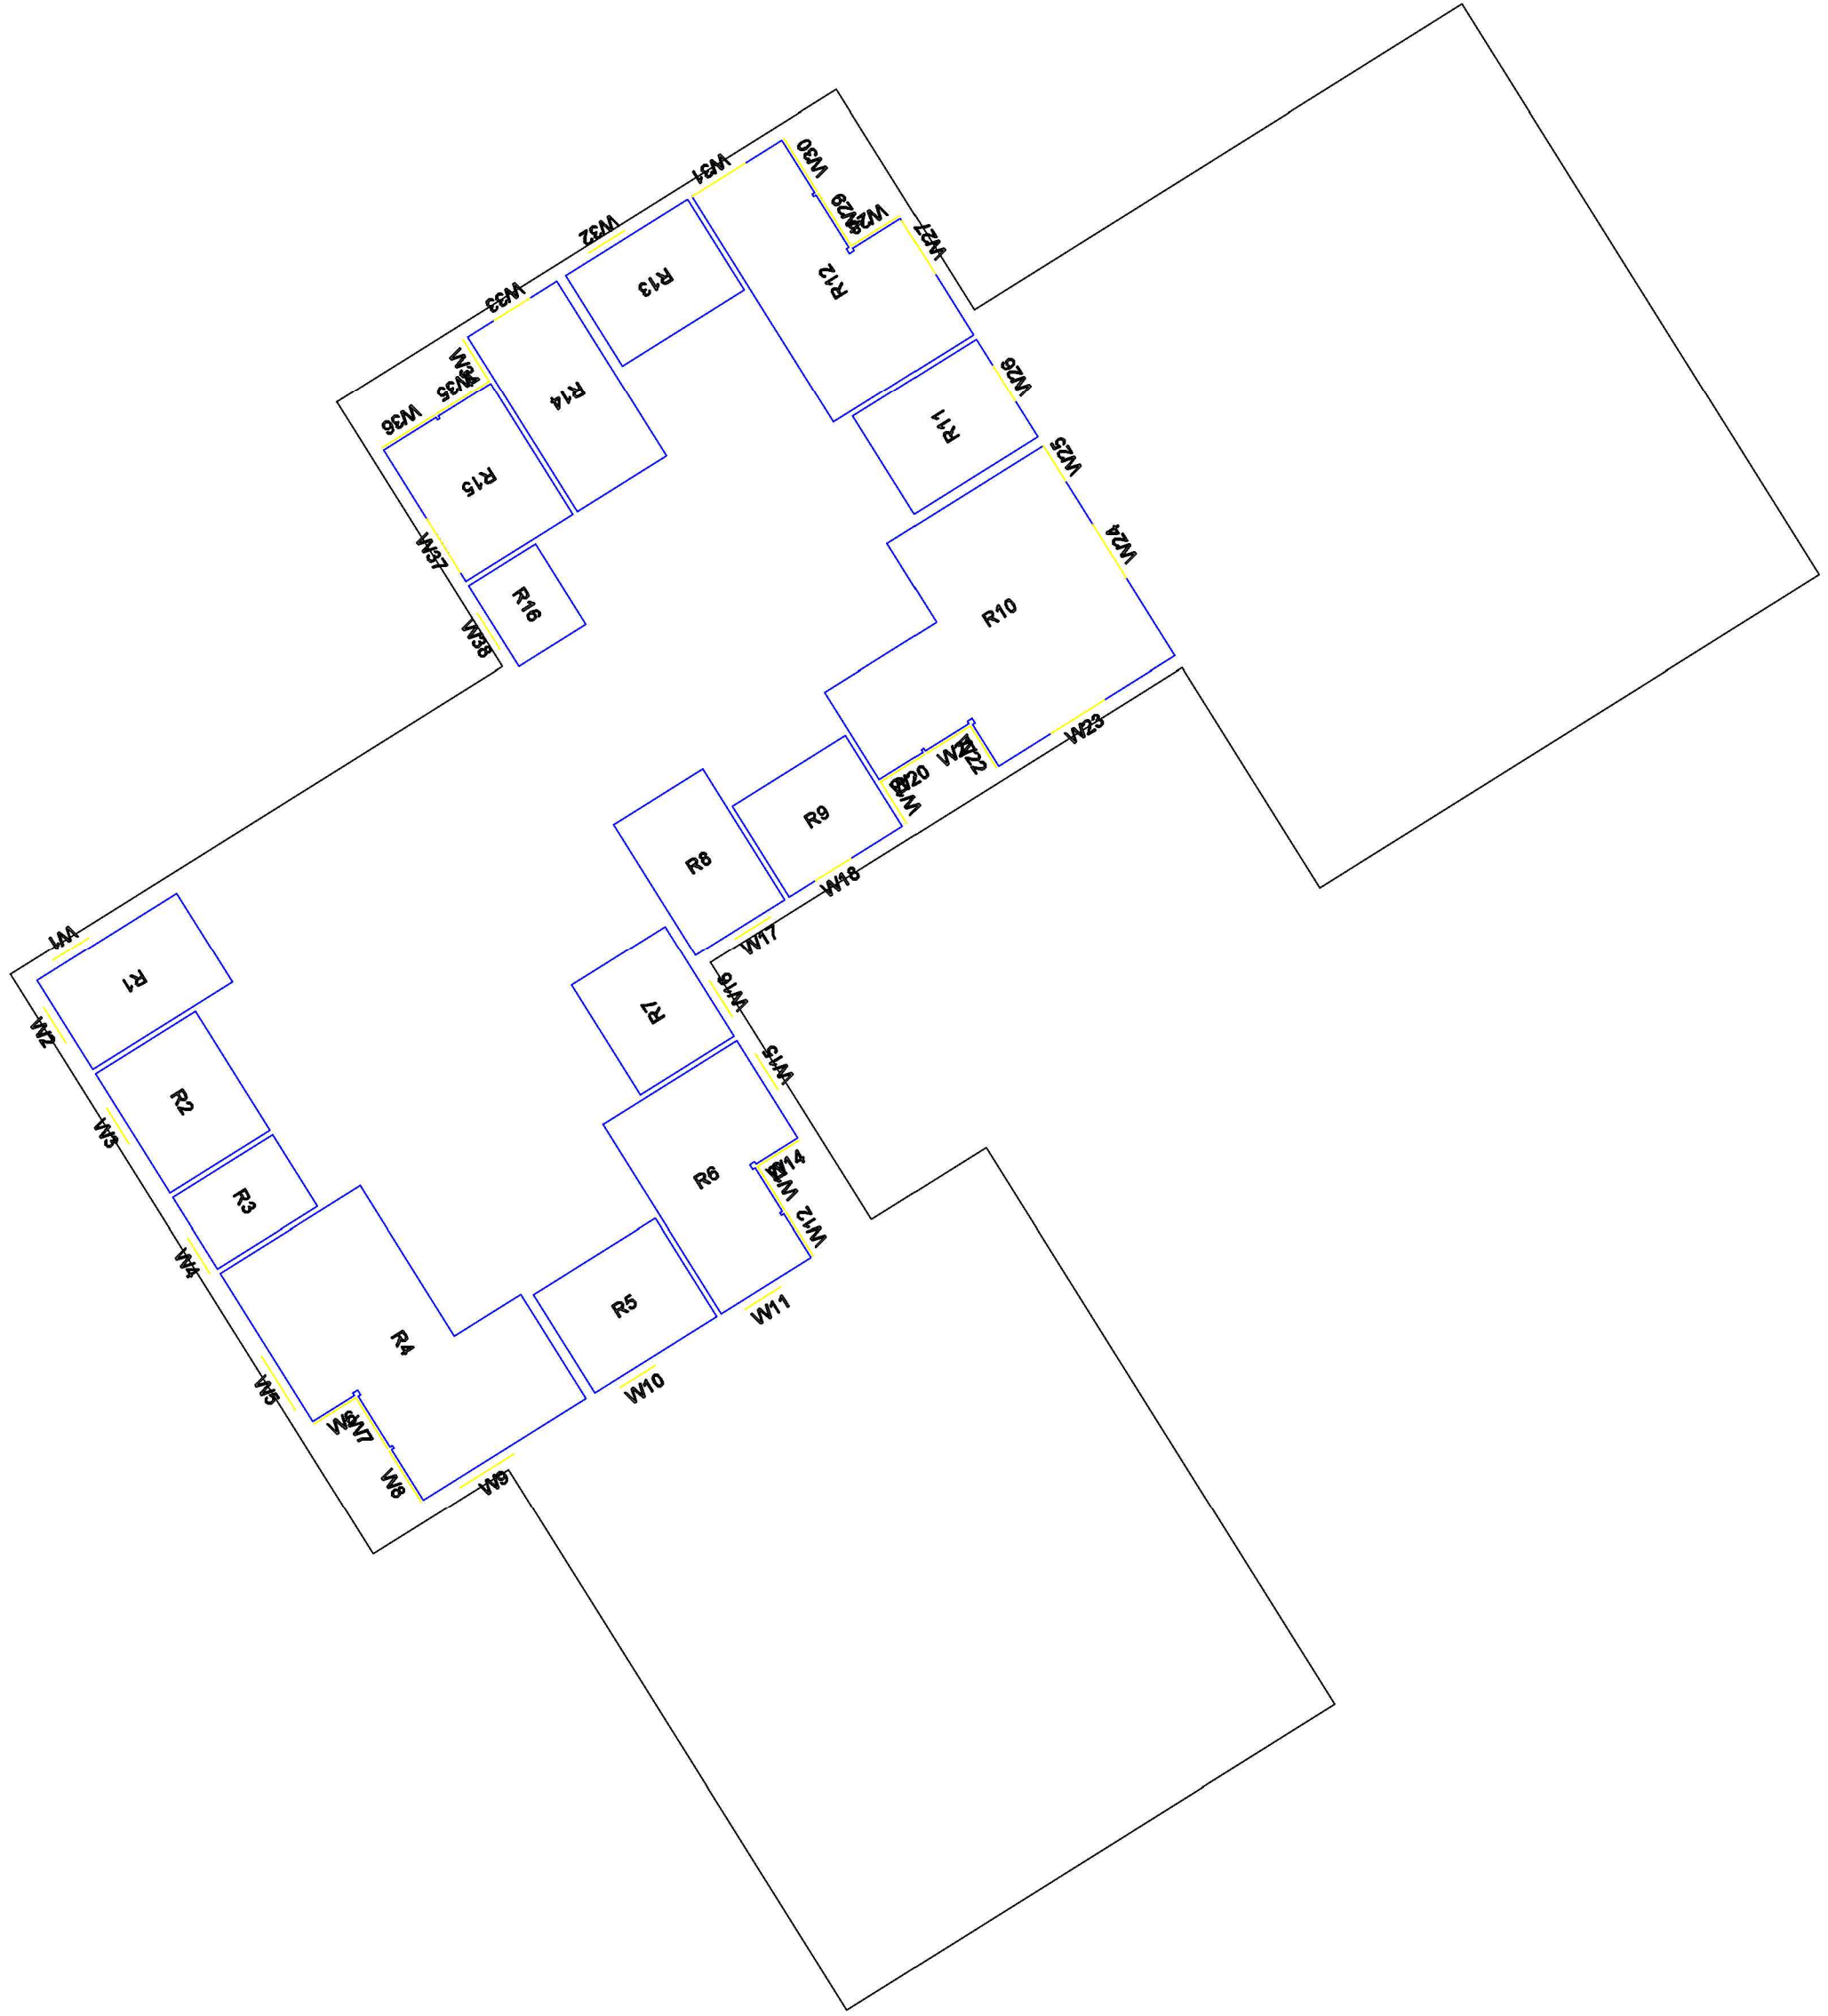

Sources of Information

Architects

- A213-A-PP-01-103-gmid floor.dwg
- A213-A-PP-01-104-1st floor.dwg
- A213-A-PP-01-105-2nd floor.dwg
- A213-A-PP-01-106-3rd floor.dwg
- A213-A-PP-01-107-4th floor.dwg
- A213-A-PP-01-108-5th floor.dwg
- A213-A-PP-01-109-6th floor.dwg
- A213-A-PP-01-110-7th floor.dwg
- A213-A-PP-01-111-8th floor.dwg
- A213-A-PP-01-112-9th floor.dwg
- A213-A-PP-01-301-secA.dwg

Received 08/09/2014

JLL/EB7 Consulting Ltd



- Photogrammetric model
- Site Photographs
- Ordnance Survey



Project
Bartrams Convent
London
NW3 2AD

Drawing
Internal
Sixth Floor

Date	08/10/2014	Scale	NTS
Drawn By	YH	Checked By	IT
Drawing No.	0994		ID08
			02

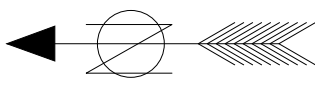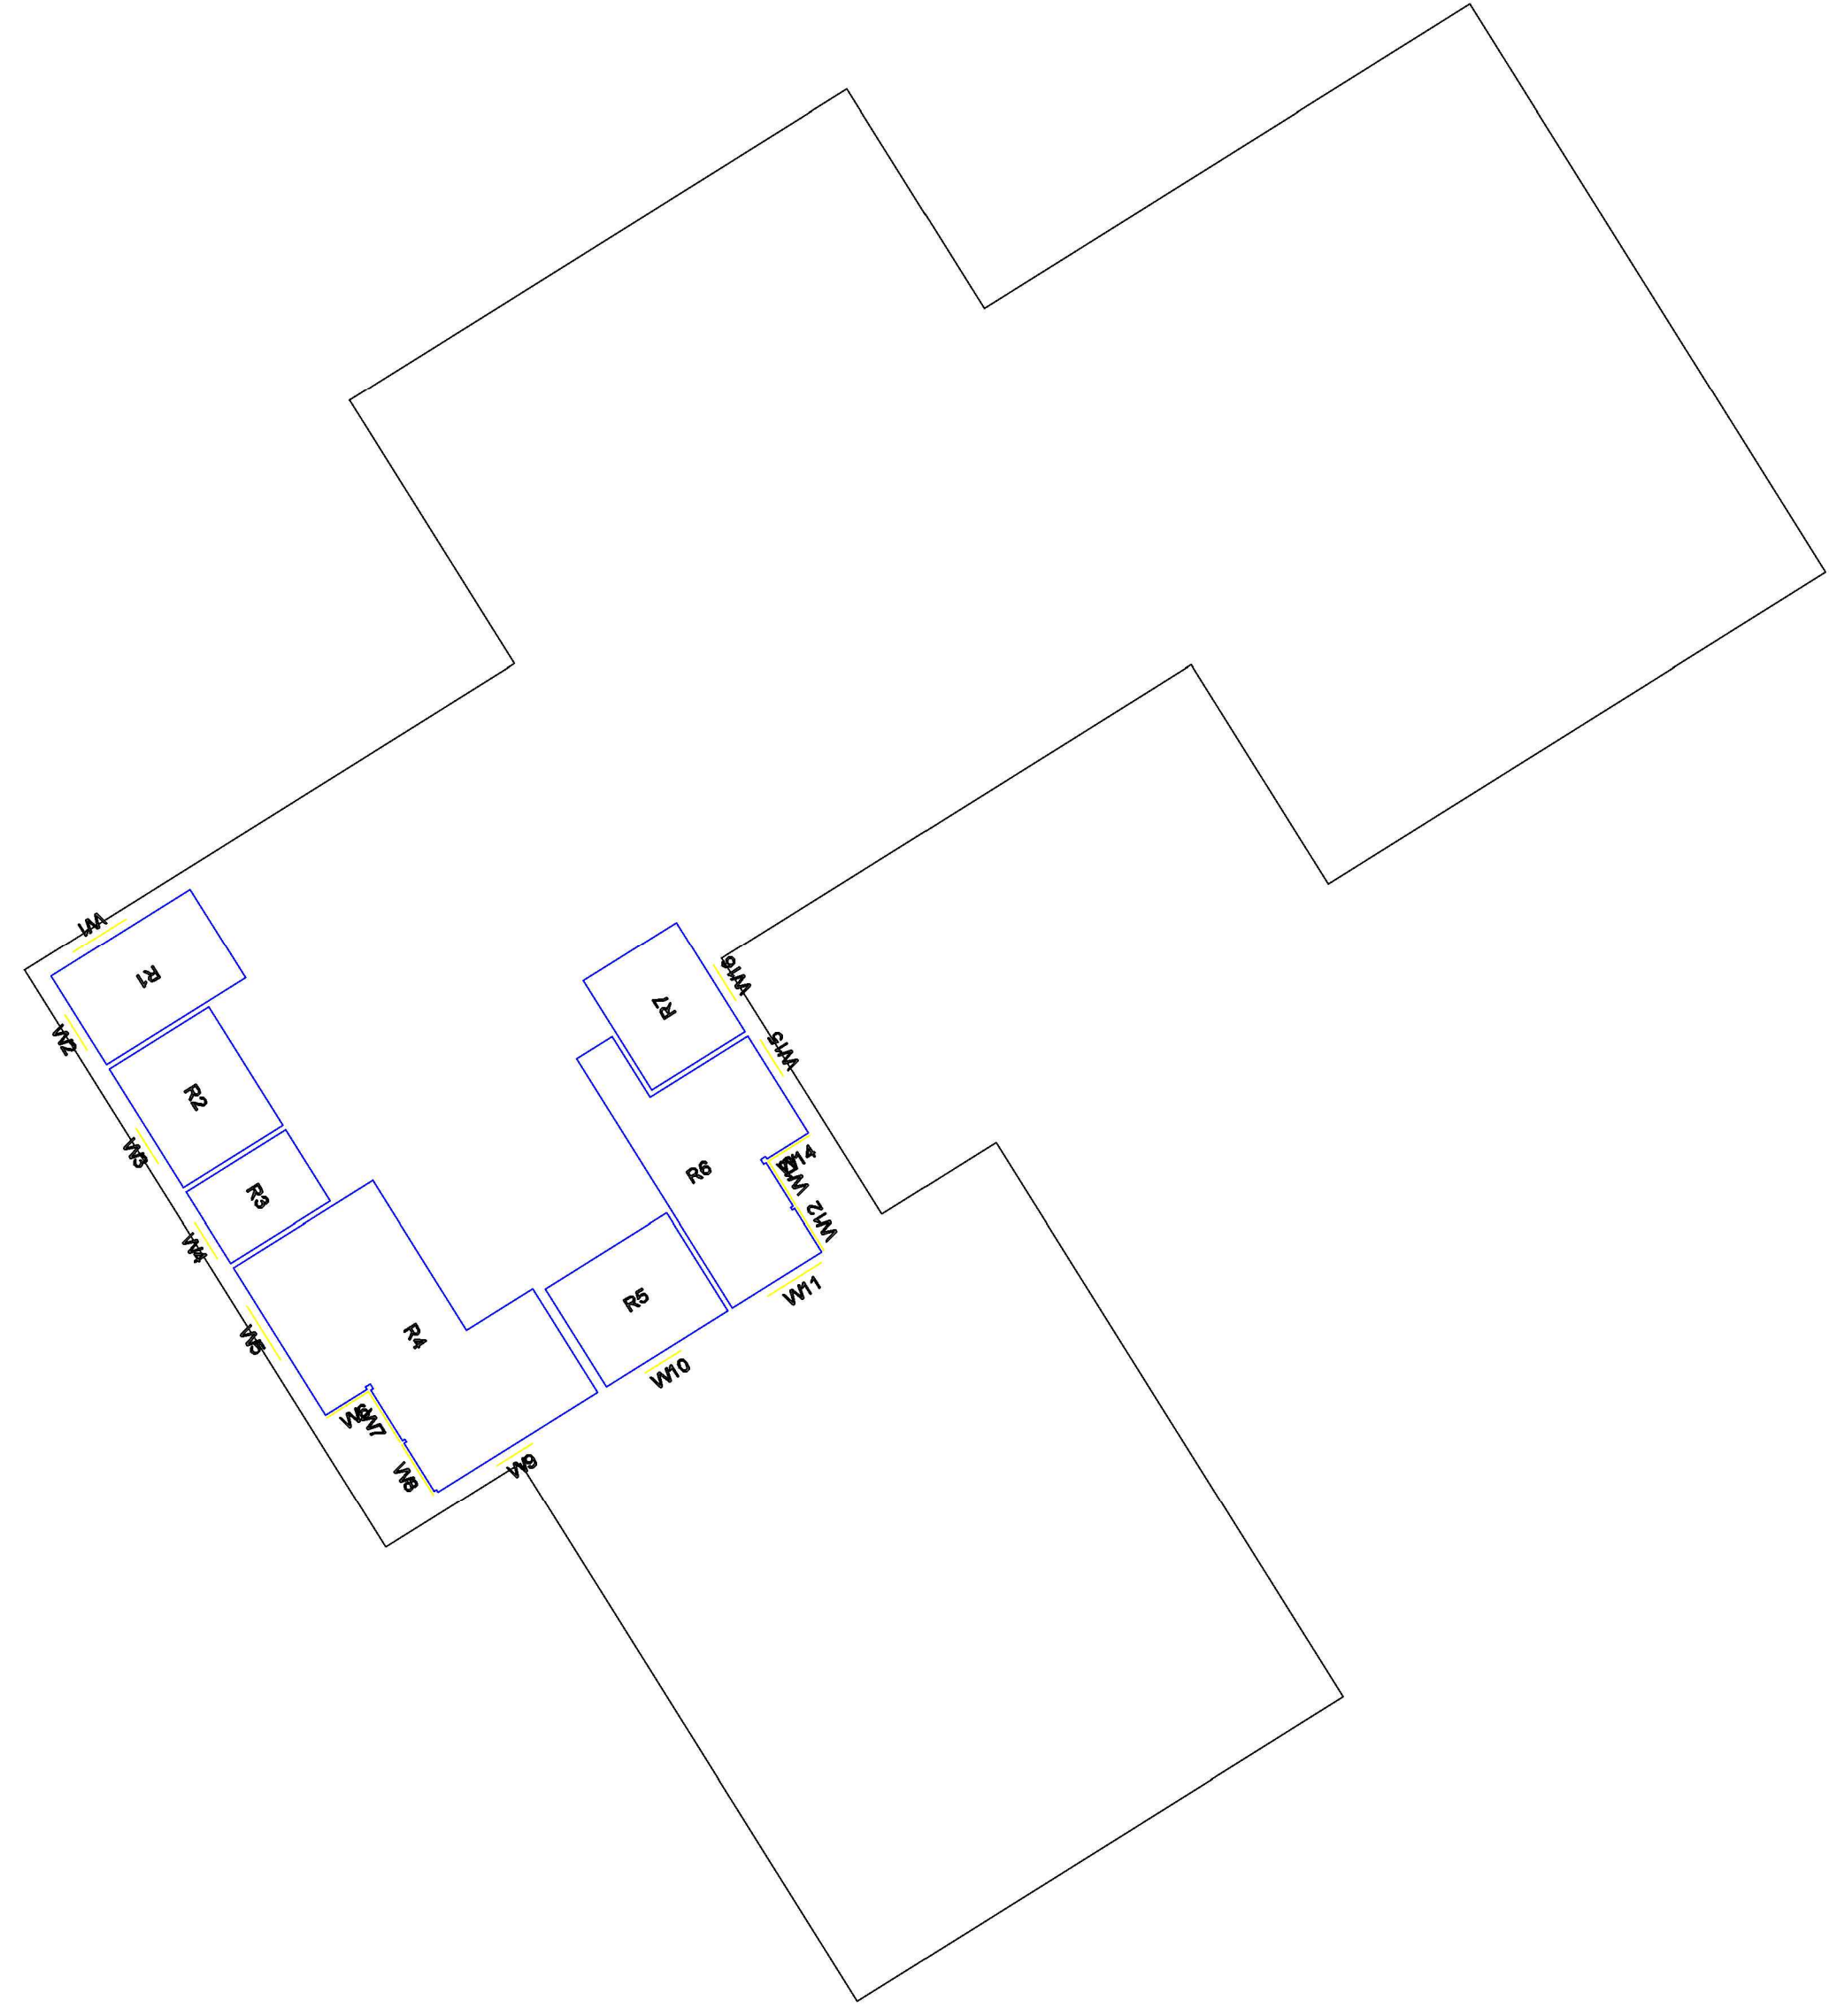

Sources of Information

Architects

- A213-A-PP-01-103-gmrd floor.dwg
- A213-A-PP-01-104-1st floor.dwg
- A213-A-PP-01-105-2nd floor.dwg
- A213-A-PP-01-106-3rd floor.dwg
- A213-A-PP-01-107-4th floor.dwg
- A213-A-PP-01-108-5th floor.dwg
- A213-A-PP-01-109-6th floor.dwg
- A213-A-PP-01-110-7th floor.dwg
- A213-A-PP-01-111-8th floor.dwg
- A213-A-PP-01-112-9th floor.dwg
- A213-A-PP-01-301-secA.dwg

Received 08/09/2014

JLL/EB7 Consulting Ltd



- Photogrammetric model
- Site Photographs
- Ordnance Survey



Project
Bartrams Convent
London
NW3 2AD

Drawing
Internal
Seventh Floor

Date	08/10/2014	Scale	NTS
Drawn By	YH	Checked By	IT
Drawing No.	0994	Rev.	ID09
			02

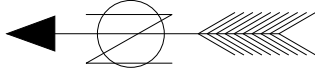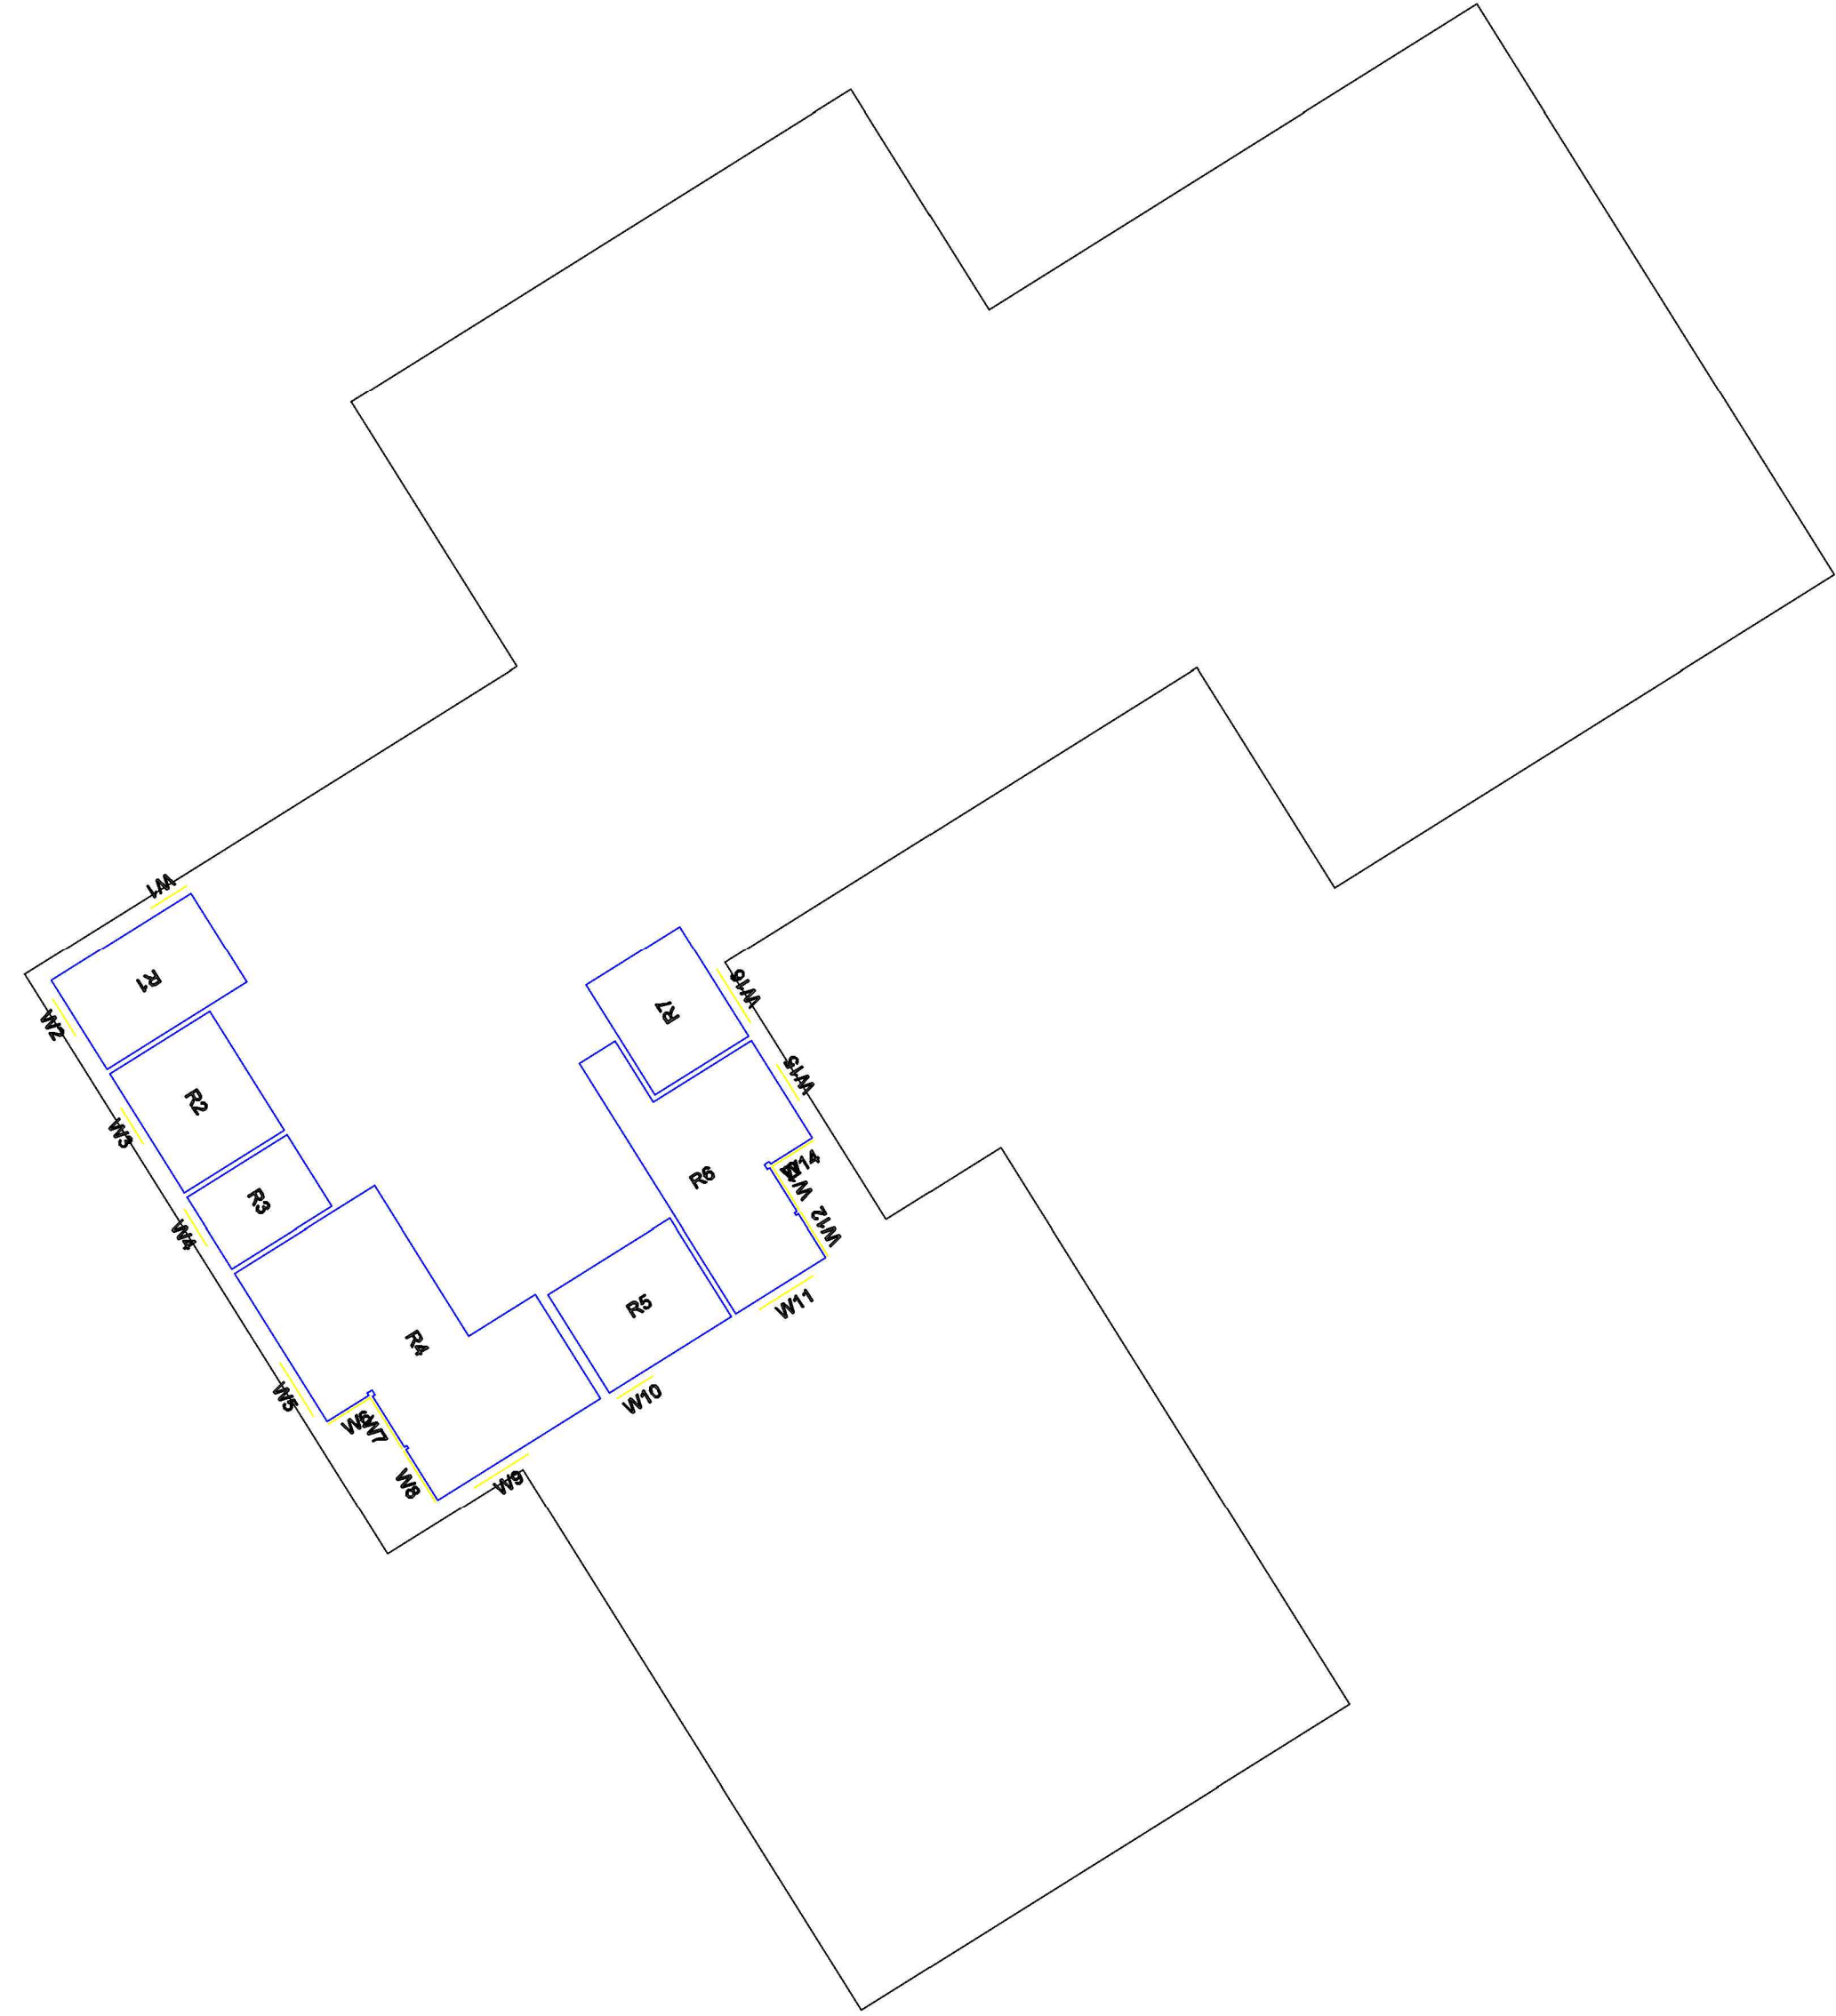

Sources of Information

Architects

- A213-A-PP-01-103-gmd floor.dwg
- A213-A-PP-01-104-1st floor.dwg
- A213-A-PP-01-105-2nd floor.dwg
- A213-A-PP-01-106-3rd floor.dwg
- A213-A-PP-01-107-4th floor.dwg
- A213-A-PP-01-108-5th floor.dwg
- A213-A-PP-01-109-6th floor.dwg
- A213-A-PP-01-110-7th floor.dwg
- A213-A-PP-01-111-8th floor.dwg
- A213-A-PP-01-112-9th floor.dwg
- A213-A-PP-01-301-secA.dwg

Received 08/09/2014

JLL/EB7 Consulting Ltd



Photogrammetric model
 Site Photographs
 Ordnance Survey



Project Bartrams Convent
 London
 NW3 2AD

Drawing Internal
 Eighth Floor

Date	08/10/2014	Scale	NTS
Drawn By	YH	Checked By	IT
Drawing No.	0994		ID10
			02

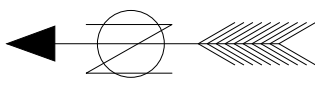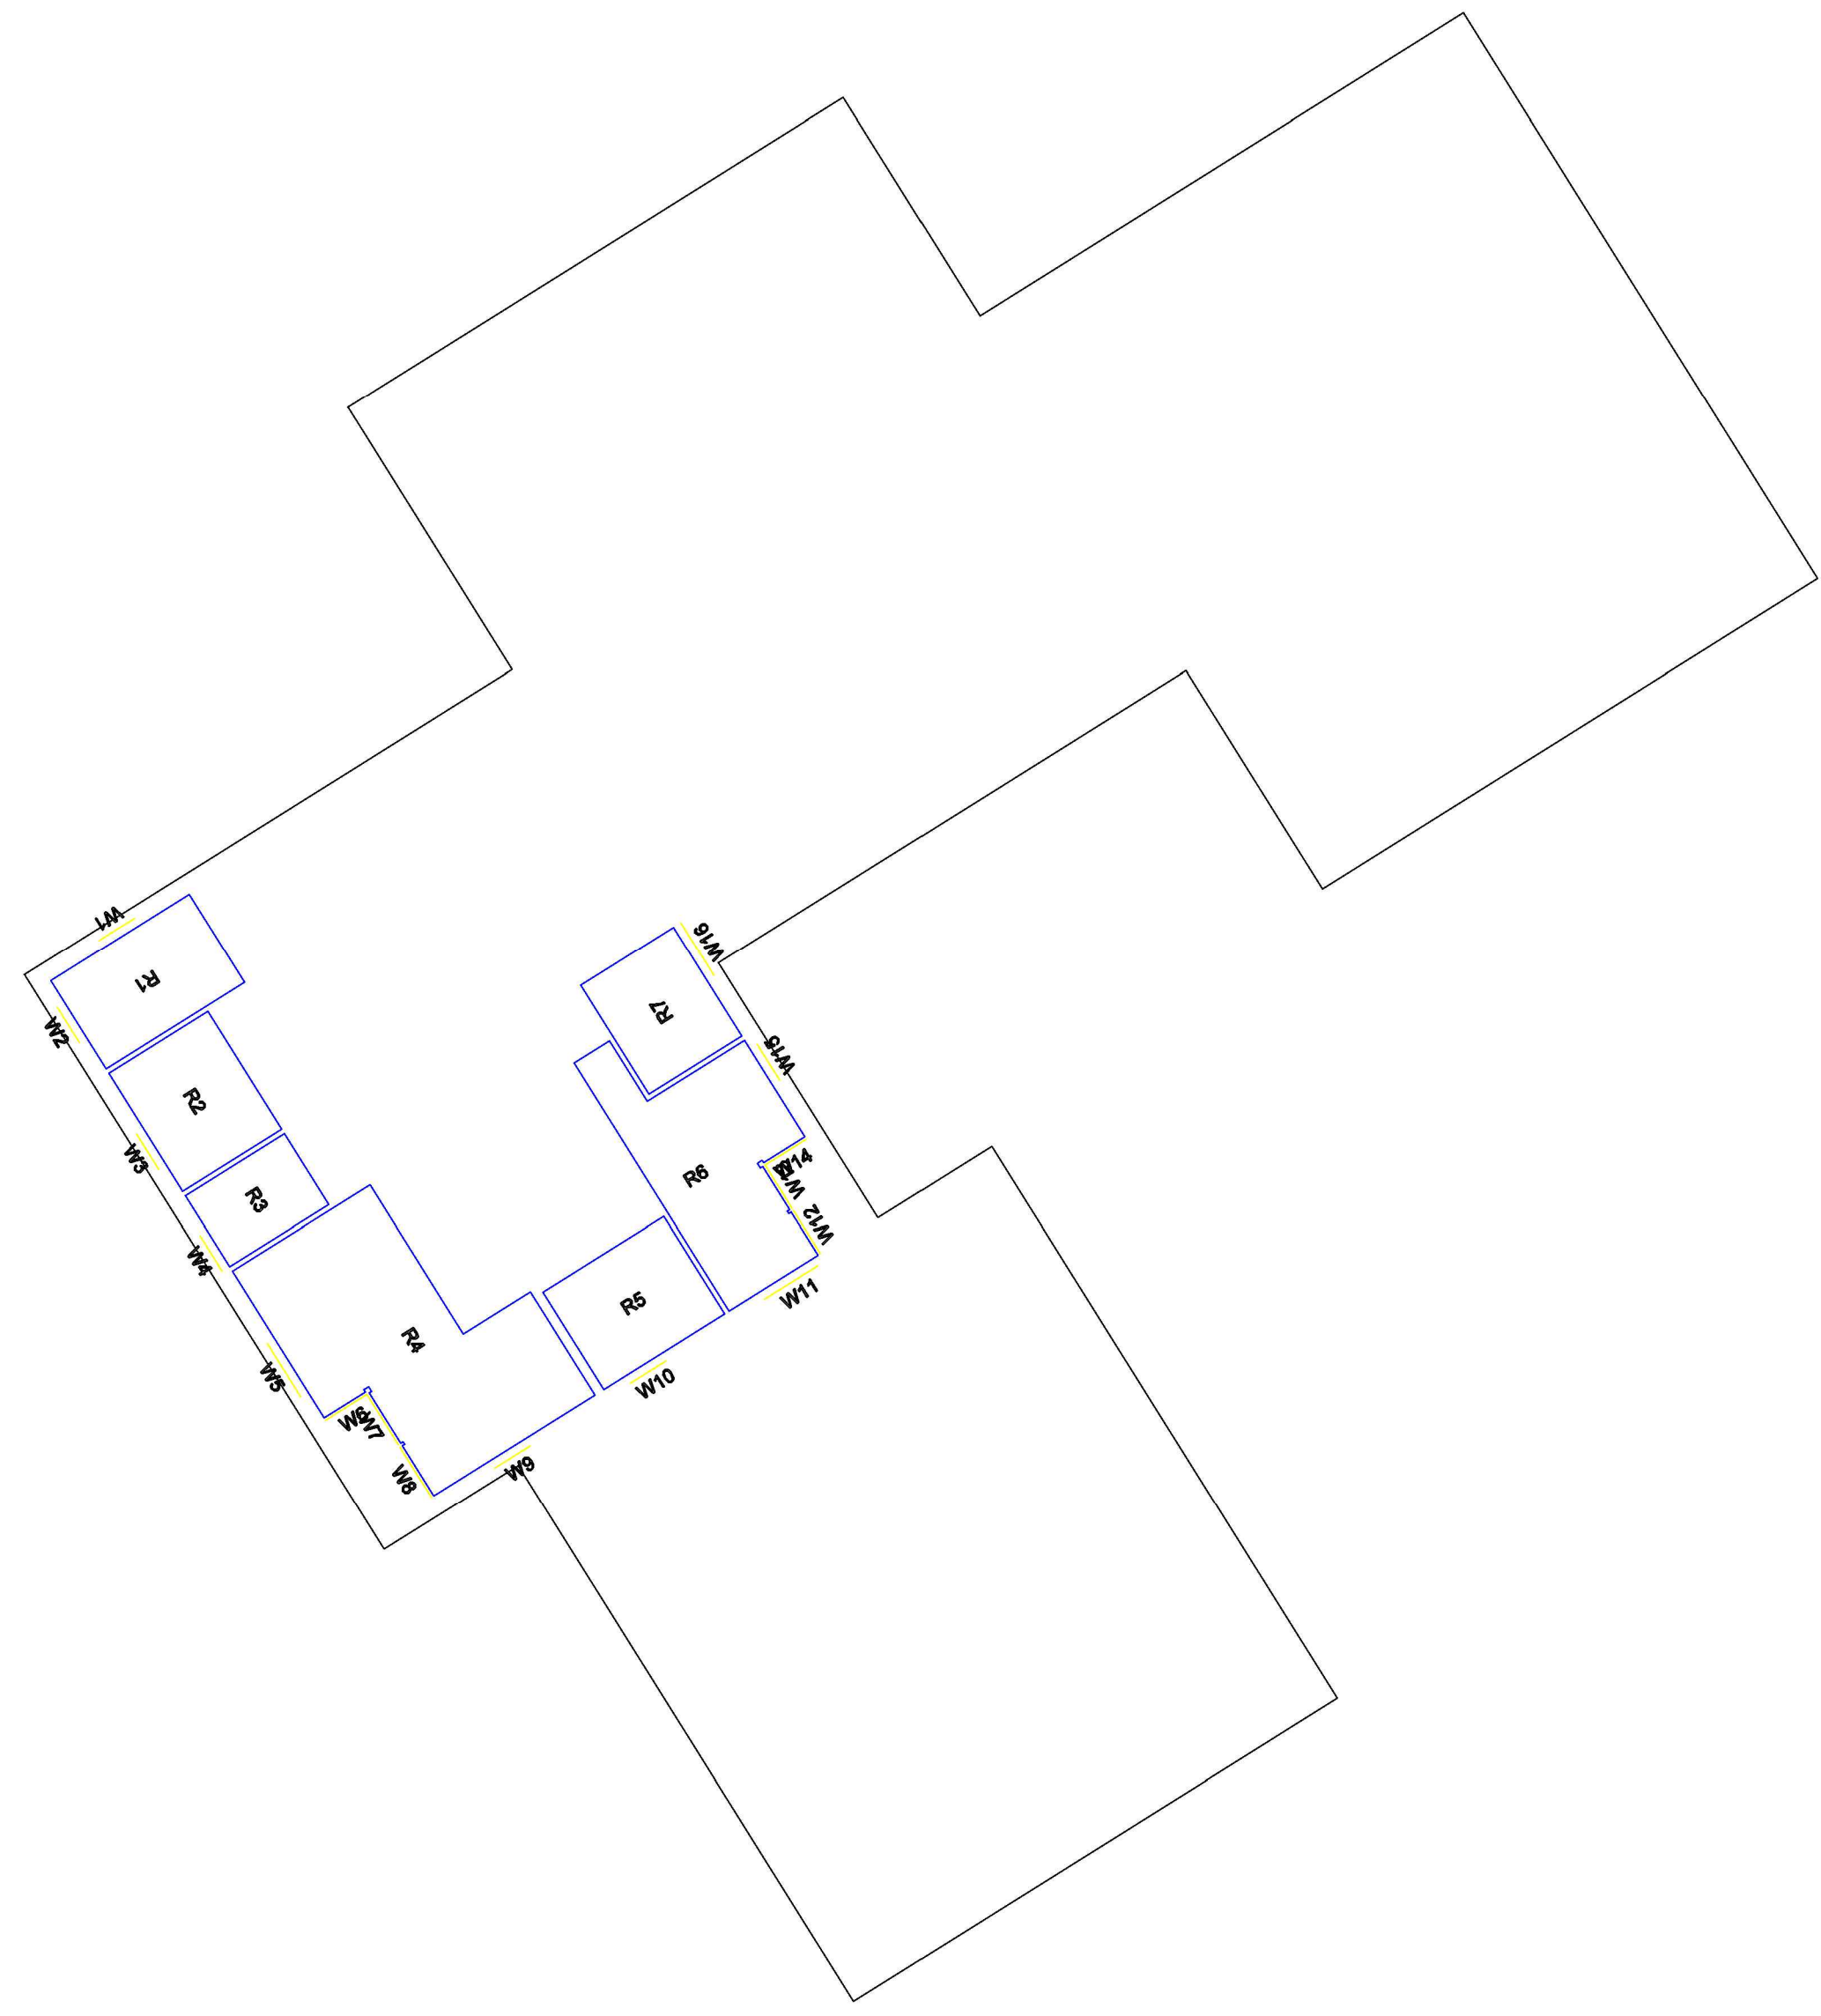

Sources of Information

Architects

- A213-A-PP-01-103-gmrd floor.dwg
- A213-A-PP-01-104-1st floor.dwg
- A213-A-PP-01-105-2nd floor.dwg
- A213-A-PP-01-106-3rd floor.dwg
- A213-A-PP-01-107-4th floor.dwg
- A213-A-PP-01-108-5th floor.dwg
- A213-A-PP-01-109-6th floor.dwg
- A213-A-PP-01-110-7th floor.dwg
- A213-A-PP-01-111-8th floor.dwg
- A213-A-PP-01-112-9th floor.dwg
- A213-A-PP-01-301-secA.dwg

Received 08/09/2014

JLL/EB7 Consulting Ltd



Photogrammetric model
 Site Photographs
 Ordnance Survey



Project Bartrams Convent
 London
 NW3 2AD

Drawing Internal
 Ninth Floor

Date	08/10/2014	Scale	NTS
Drawn By	YH	Checked By	IT
Drawing No.	0994	ID11	02

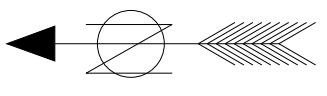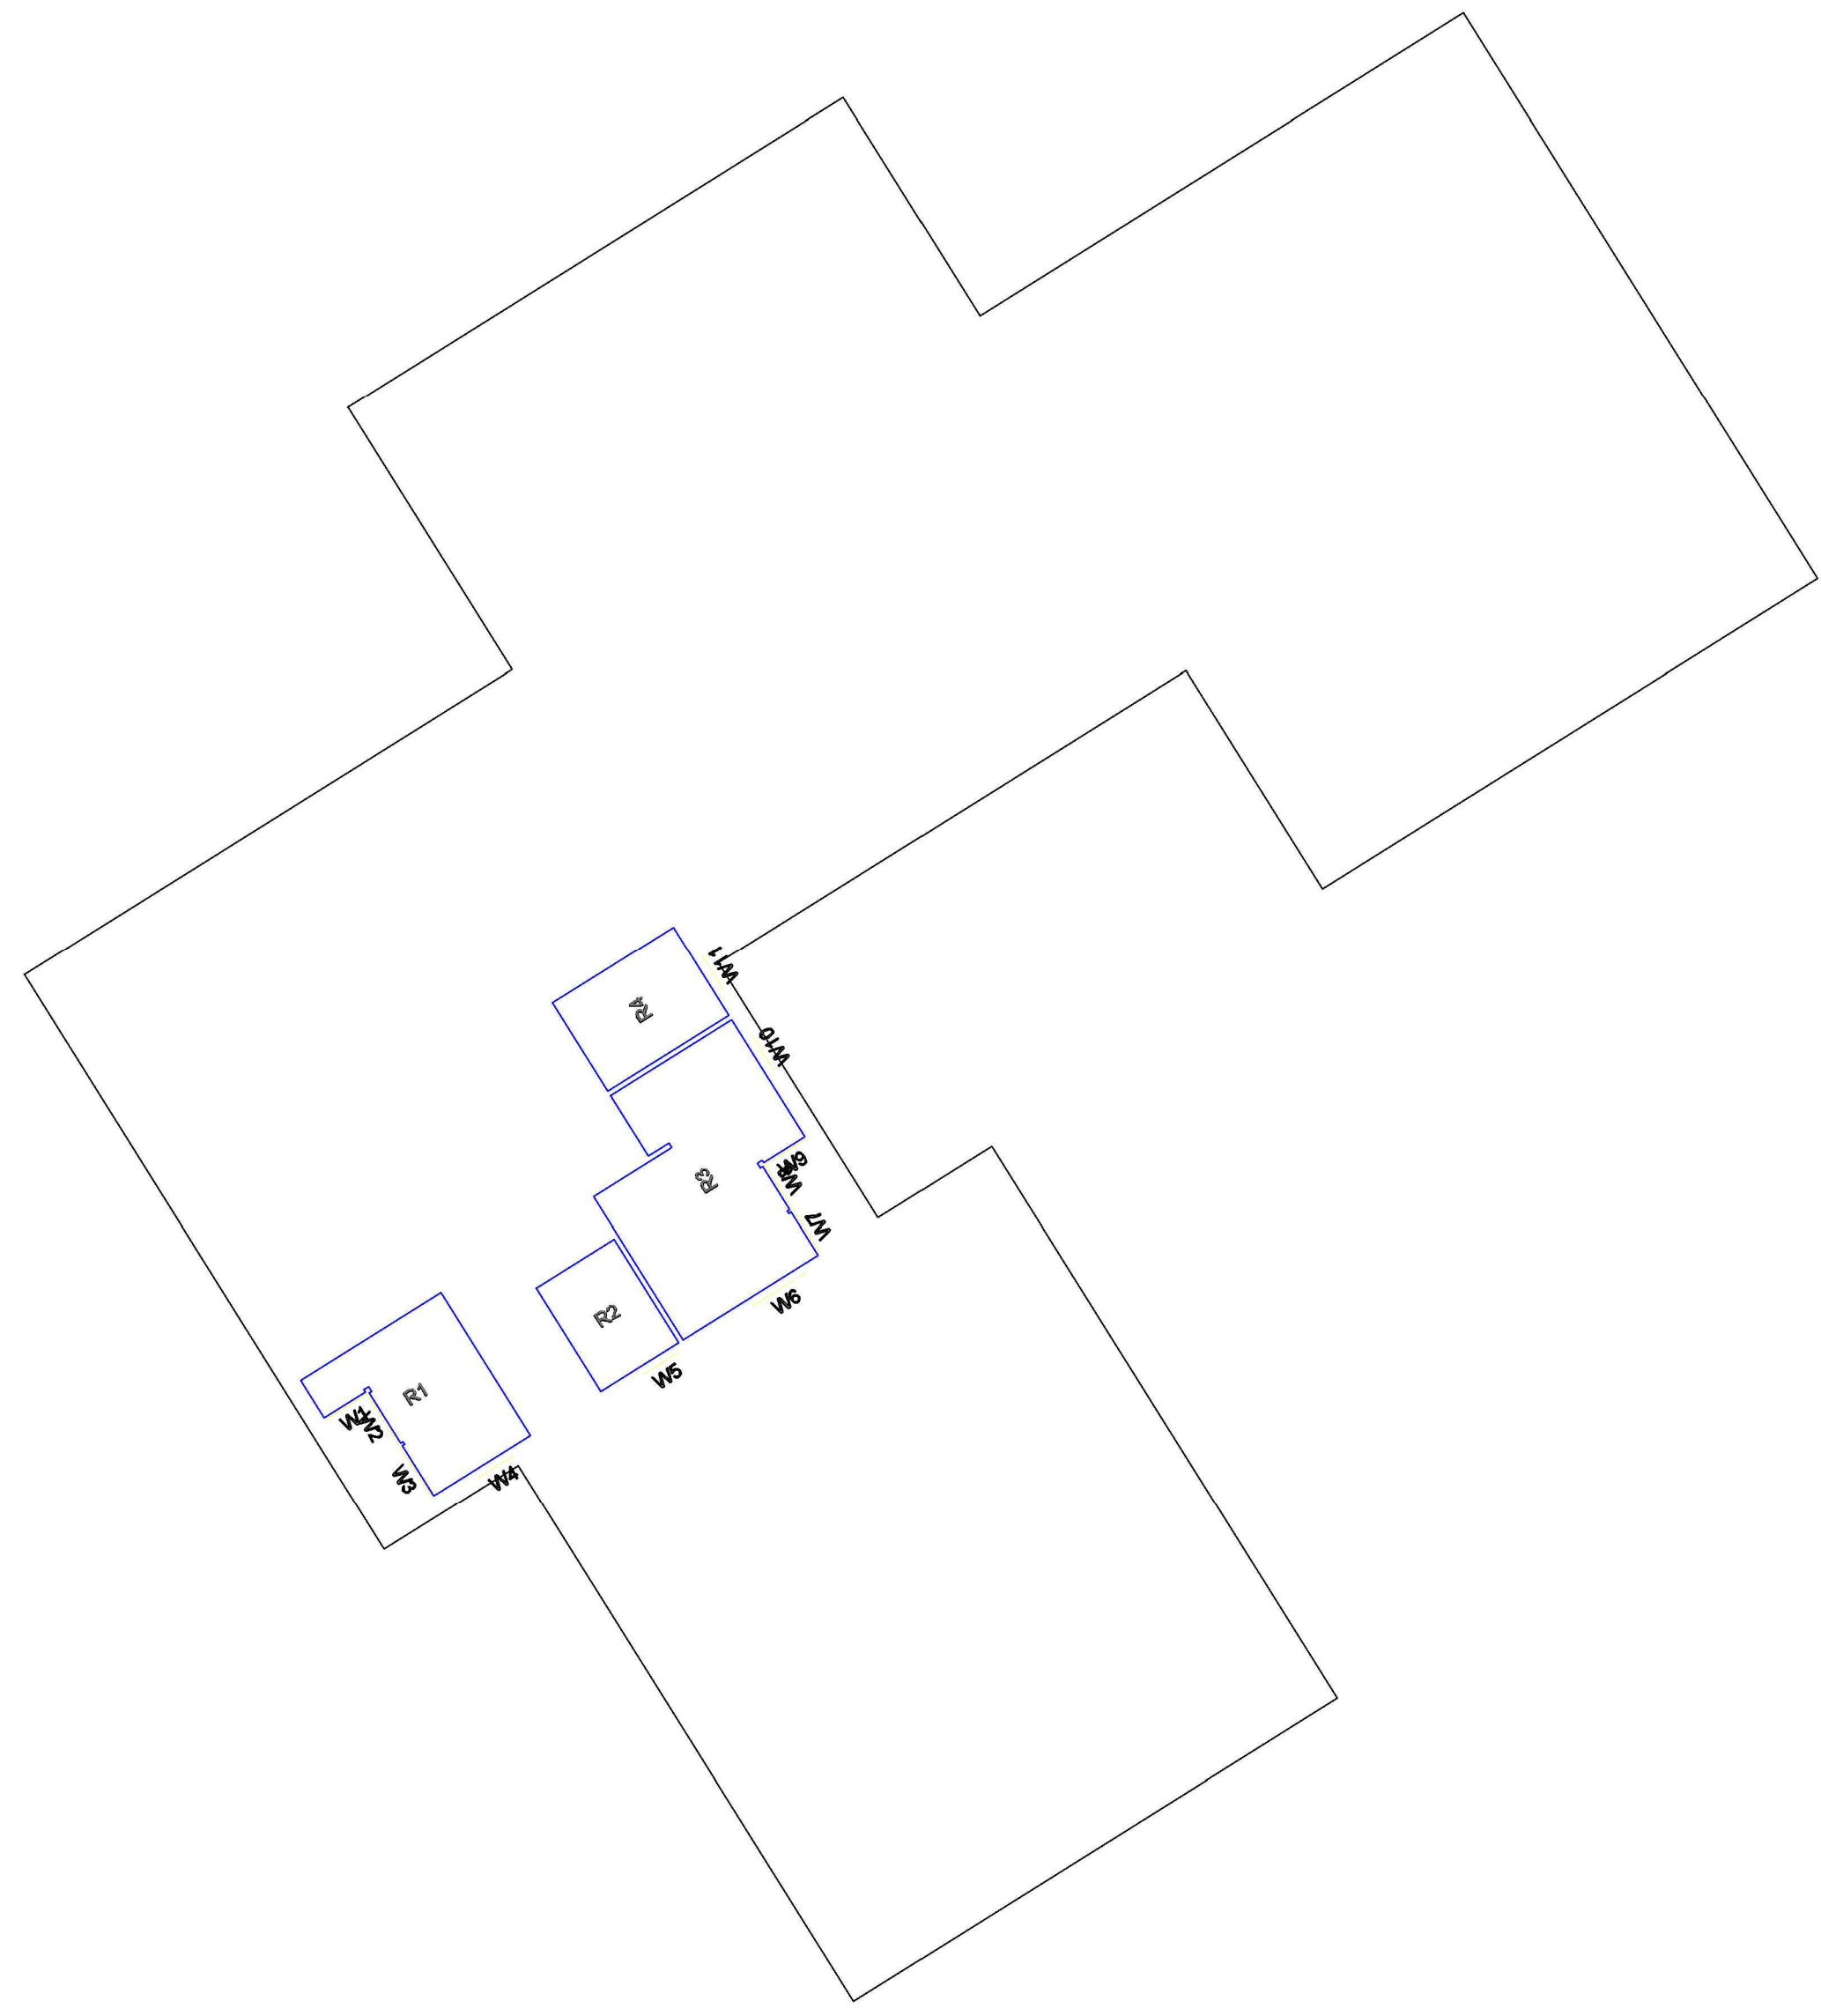

Floor	Room ID	Window ID	Room Use	ADF	TOTAL ADF	TOTAL APSH	WINTER APSH		
Lower ground	R1	W1-L	Bedroom	0.1	1.3	27	1		
		W1-U	Bedroom	1.2					
Lower ground	R2	W2-L	Bedroom	0.1	1.3	27	1		
		W2-U	Bedroom	1.3					
Lower ground	R3	W3-L	Living room	0.0	2.6	25	1		
		W3-U	Living room	0.6		25	2		
		W4-L	Living room	0.1					
		W4-U	Living room	0.9					
		W5-L	Living room	0.0		8	8		
		W5-U	Living room	0.6		5	3		
		W6-L	Living room	0.0					
		W6-U	Living room	0.3					
Lower ground	R4	W7-L	Bedroom	0.0	2.4	0	0		
		W7-U	Bedroom	0.0					
		W8-L	Bedroom	0.1				50	18
		W8-U	Bedroom	2.3					
Lower ground	R5	W9-L	Bedroom	0.1	1.9	51	19		
		W9-U	Bedroom	1.8					
Lower ground	R6	W10-L	Living room	0.0	3.7	8	6		
		W10-U	Living room	0.4		9	9		
		W11-L	Living room	0.0					
		W11-U	Living room	0.5					
		W12-L	Living room	0.0		2	2		
		W12-U	Living room	0.2		61	22		
		W13-L	Living room	0.1					
		W13-U	Living room	1.4					
		W14-L	Living room	0.1		N/A	N/A		
		W14-U	Living room	1.0					
Lower ground	R7	W15-L	Bedroom	0.1	1.3	N/A	N/A		
		W15-U	Bedroom	1.3					
Lower ground	R8	W16-L	Living room	0.1	0.9	N/A	N/A		
		W16-U	Living room	0.8					
Lower ground	R9	W17-L	Bedroom	0.0	1.1	0	0		
		W17-U	Bedroom	0.2					
		W18-L	Bedroom	0.0				N/A	N/A
		W18-U	Bedroom	0.9					
Lower ground	R10	W19-L	Living room	0.0	2.1	30	5		
		W19-U	Living room	0.8		N/A	N/A		
		W20-L	Living room	0.0					
		W20-U	Living room	0.0					
		W21-L	Living room	0.1		5	5		
		W21-U	Living room	0.6		N/A	N/A		
		W22-L	Living room	0.0					
W22-U	Living room	0.5							
Lower ground	R11	W23-L	Bedroom	0.1	1.2	N/A	N/A		
		W23-U	Bedroom	1.1					
Ground	R1	W1-L	Bedroom	0.1	1.0	21	8		
		W1-U	Bedroom	1.0					

Floor	Room ID	Window ID	Room Use	ADF	TOTAL ADF	TOTAL APSH	WINTER APSH
Ground	R2	W2-L	Bedroom	0.1	1.4	27	8
		W2-U	Bedroom	1.3			
		W3-L	Bedroom	0.0			
		W3-U	Bedroom	0.0			
Ground	R3	W4-L	Living room	0.0	1.6	4	3
		W4-U	Living room	0.3			
		W5-L	Living room	0.0			
		W5-U	Living room	0.3			
		W6-L	Living room	0.0			
		W6-U	Living room	0.1			
		W7-L	Living room	0.0			
		W7-U	Living room	0.9			
Ground	R4	W8-L	Bedroom	0.0	2.2	N/A	N/A
		W8-U	Bedroom	0.6			
		W9-L	Bedroom	0.1			
		W9-U	Bedroom	1.4			
Ground	R5	W10-L	Bedroom	0.1	1.6	31	3
		W10-U	Bedroom	1.5			
Ground	R6	W11-L	Living room	0.0	3.3	30	3
		W11-U	Living room	0.8			
		W12-L	Living room	0.1			
		W12-U	Living room	1.2			
		W13-L	Living room	0.1			
		W13-U	Living room	0.7			
		W14-L	Living room	0.0			
		W14-U	Living room	0.5			
Ground	R7	W15-L	Bedroom	0.0	2.7	0	0
		W15-U	Bedroom	0.0			
		W16-L	Bedroom	0.1			
		W16-U	Bedroom	2.6			
Ground	R8	W17-L	Bedroom	0.1	2.4	51	19
		W17-U	Bedroom	2.0			
		W18-L	Bedroom	0.0			
		W18-U	Bedroom	0.3			
Ground	R9	W19-L	Living room	0.0	3.8	6	4
		W19-U	Living room	0.5			
		W20-L	Living room	0.1			
		W20-U	Living room	0.6			
		W21-L	Living room	0.0			
		W21-U	Living room	0.2			
		W22-L	Living room	0.1			
		W22-U	Living room	1.5			
		W23-L	Living room	0.0			
W23-U	Living room	0.8					
Ground	R10	W24-L	Bedroom	0.1	1.6	N/A	N/A
		W24-U	Bedroom	1.5			
Ground	R11	W25-L	Living room	0.1	1.2	N/A	N/A
		W25-U	Living room	0.5			
		W26-L	Living room	0.0			
		W26-U	Living room	0.6			

Floor	Room ID	Window ID	Room Use	ADF	TOTAL ADF	TOTAL APSH	WINTER APSH
Ground	R12	W27-L	Bedroom	0.0	1.3	1	1
		W27-U	Bedroom	0.2		N/A	N/A
		W28-L	Bedroom	0.1			
		W28-U	Bedroom	1.0			
Ground	R13	W29-L	Bedroom	0.1	2.4	35	9
		W29-U	Bedroom	2.0		N/A	N/A
		W30-L	Bedroom	0.0			
		W30-U	Bedroom	0.2			
Ground	R14	W31-L	Living room	0.0	2.5	6	4
		W31-U	Living room	0.5		5	5
		W32-L	Living room	0.0			
		W32-U	Living room	0.6		N/A	N/A
		W33-L	Living room	0.1			
		W33-U	Living room	1.3			
Ground	R15	W34-L	Bedroom	0.1	1.4	N/A	N/A
		W34-U	Bedroom	1.3			
Ground	R16	W35-L	Bedroom	0.1	1.0	N/A	N/A
		W35-U	Bedroom	0.9			
		W36-L	Bedroom	0.0			
		W36-U	Bedroom	0.0			
Ground	R17	W37-L	Living room	0.0	2.2	N/A	N/A
		W37-U	Living room	0.4			
		W38-L	Living room	0.0		N/A	N/A
		W38-U	Living room	0.5			
		W39-L	Living room	0.1		N/A	N/A
		W39-U	Living room	1.2			
Ground	R18	W40-L	Kitchen	0.1	1.5	N/A	N/A
		W40-U	Kitchen	1.4			
First	R1	W1-L	Living room	0.0	4.2	N/A	N/A
		W1-U	Living room	0.8			
		W2-L	Living room	0.1		N/A	N/A
		W2-U	Living room	1.2			
		W3-L	Living room	0.0		N/A	N/A
		W3-U	Living room	1.0			
		W4-L	Living room	0.1		N/A	N/A
		W4-U	Living room	1.0			
First	R2	W5-L	Bedroom	0.1	1.7	N/A	N/A
		W5-U	Bedroom	1.6			
First	R3	W6-L	Bedroom	0.1	1.5	N/A	N/A
		W6-U	Bedroom	1.5			
First	R4	W10-L	Living room	0.0	18	N/A	N/A
		W10-U	Living room	0.6			
		W11-L	Living room	0.0		8	1
		W11-U	Living room	0.8		N/A	N/A
		W7-L	Living room	0.1			
		W7-U	Living room	1.0		N/A	N/A
		W8-L	Living room	0.0			
		W8-U	Living room	0.5			
		W9-L	Living room	0.0		18	1

Floor	Room ID	Window ID	Room Use	ADF	TOTAL ADF	TOTAL APSH	WINTER APSH
		W9-U	Living room	0.6	3.7		
First	R5	W12-L	Bedroom	0.1		N/A	N/A
		W12-U	Bedroom	1.9			
		W13-L	Bedroom	0.1		6	0
		W13-U	Bedroom	0.8	2.8		
First	R6	W14-L	Living room	0.1		N/A	N/A
		W14-U	Living room	0.7			
		W15-L	Living room	0.1		N/A	N/A
		W15-U	Living room	0.7			
		W16-L	Living room	0.1		N/A	N/A
		W16-U	Living room	2.2	3.8		
First	R7	W17-L	Bedroom	0.2		N/A	N/A
		W17-U	Bedroom	2.9	3.1		
First	R8	W18-L	Bedroom	0.1		N/A	N/A
		W18-U	Bedroom	1.7			
		W19	Bedroom	1.0	2.7	38	8
First	R9	W20	Bedroom	1.3	1.3	37	9
First	R10	W21-L	Kitchen	0.1		8	8
		W21-U	Kitchen	0.9	1.0		
First	R11	W22-L	Living room	0.0		4	4
		W22-U	Living room	0.3			
		W23-L	Living room	0.0		12	10
		W23-U	Living room	0.5			
		W24-L	Living room	0.1		57	17
		W24-U	Living room	1.8	2.8		
First	R12	W25-L	Bedroom	0.1		46	14
		W25-U	Bedroom	2.6	2.7		
First	R13	W26-L	Living room	0.0		8	7
		W26-U	Living room	0.5			
		W27-L	Living room	0.0		8	7
		W27-U	Living room	0.4			
		W28-L	Living room	0.0		6	5
		W28-U	Living room	0.4			
		W29-L	Living room	0.1		49	16
		W29-U	Living room	1.8	3.3		
First	R14	W30-L	Bedroom	0.1		41	14
		W30-U	Bedroom	1.5			
		W31-L	Bedroom	0.0		N/A	N/A
		W31-U	Bedroom	0.4	2.1		
First	R15	W32-L	Living room	0.0		3	3
		W32-U	Living room	0.4			
		W33-L	Living room	0.0		7	7
		W33-U	Living room	0.5			
		W34-L	Living room	0.0		30	12
		W34-U	Living room	0.9	1.9		
First	R16	W35-L	Bedroom	0.1		25	11
		W35-U	Bedroom	1.1	1.1		

Floor	Room ID	Window ID	Room Use	ADF	TOTAL ADF	TOTAL APSH	WINTER APSH
First	R17	W36-L	Bedroom	0.1	1.1	22	8
		W36-U	Bedroom	1.1			
First	R18	W37-L	Bedroom	0.1	1.8	28	9
		W37-U	Bedroom	1.4			
		W38-L	Bedroom	0.0			
		W38-U	Bedroom	0.3			
First	R19	W39-L	Living room	0.0	1.9	6	5
		W39-U	Living room	0.3			
		W40-L	Living room	0.0			
		W40-U	Living room	0.3			
		W41-L	Living room	0.0			
		W41-U	Living room	0.2			
		W42-L	Living room	0.1			
		W42-U	Living room	1.0			
First	R20	W43-L	Bedroom	0.0	2.5	N/A	N/A
		W43-U	Bedroom	0.8			
		W44-L	Bedroom	0.1			
		W44-U	Bedroom	1.6			
First	R21	W45-L	Bedroom	0.1	1.8	38	8
		W45-U	Bedroom	1.7			
First	R22	W46-L	Living room	0.0	3.7	35	6
		W46-U	Living room	0.8			
		W47-L	Living room	0.1			
		W47-U	Living room	1.3			
		W48-L	Living room	0.1			
		W48-U	Living room	0.8			
		W49-L	Living room	0.0			
		W49-U	Living room	0.5			
First	R23	W50-L	Bedroom	0.0	3.0	3	2
		W50-U	Bedroom	0.1			
		W51-L	Bedroom	0.1			
		W51-U	Bedroom	2.7			
First	R24	W52-L	Bedroom	0.1	2.9	51	19
		W52-U	Bedroom	2.1			
		W53-L	Bedroom	0.0			
		W53-U	Bedroom	0.6			
First	R25	W54-L	Living room	0.1	4.1	12	10
		W54-U	Living room	0.7			
		W55-L	Living room	0.0			
		W55-U	Living room	0.6			
		W56-L	Living room	0.0			
		W56-U	Living room	0.1			
		W57-L	Living room	0.1			
		W57-U	Living room	1.6			
		W58-L	Living room	0.0			
W58-U	Living room	0.8					
First	R26	W59-L	Bedroom	0.1	2.8	N/A	N/A
		W59-U	Bedroom	2.6			
First	R27	W60-L	Living room	0.0	0.4	N/A	N/A
		W60-U	Living room	0.4			

Floor	Room ID	Window ID	Room Use	ADF	TOTAL ADF	TOTAL APSH	WINTER APSH
		W61-L	Living room	0.1		N/A	N/A
		W61-U	Living room	0.9	1.4		
First	R28	W62-L	Bedroom	0.0		4	2
		W62-U	Bedroom	0.4			
		W63-L	Bedroom	0.1		N/A	N/A
		W63-U	Bedroom	1.1	1.6		
First	R29	W64-L	Bedroom	0.1		35	9
		W64-U	Bedroom	2.2			
		W65-L	Bedroom	0.0		N/A	N/A
		W65-U	Bedroom	0.4	2.8		
First	R30	W66-L	Living room	0.0		7	5
		W66-U	Living room	0.6			
		W67-L	Living room	0.1		7	7
		W67-U	Living room	0.7			
		W68-L	Living room	0.1		N/A	N/A
		W68-U	Living room	1.5	2.9		
First	R31	W69-L	Bedroom	0.1		N/A	N/A
		W69-U	Bedroom	2.3	2.4		
First	R32	W70-L	Bedroom	0.1		N/A	N/A
		W70-U	Bedroom	1.1			
		W71-L	Bedroom	0.0		N/A	N/A
		W71-U	Bedroom	0.1	1.2		
First	R33	W72-L	Living room	0.0		N/A	N/A
		W72-U	Living room	0.3			
		W73-L	Living room	0.1		N/A	N/A
		W73-U	Living room	0.6			
		W74-L	Living room	0.1		N/A	N/A
		W74-U	Living room	1.4	2.5		
First	R34	W75-L	Kitchen	0.1		N/A	N/A
		W75-U	Kitchen	1.6	1.7		
Second	R1	W1-L	Kitchen	0.1		N/A	N/A
		W1-U	Kitchen	1.6	1.7		
Second	R2	W2-L	Living room	0.1		N/A	N/A
		W2-U	Living room	1.1			
		W3-L	Living room	0.0		N/A	N/A
		W3-U	Living room	0.9			
		W4-L	Living room	0.0		N/A	N/A
		W4-U	Living room	0.9	3.0		
Second	R3	W5-L	Bedroom	0.1		N/A	N/A
		W5-U	Bedroom	1.5	1.5		
Second	R4	W6-L	Bedroom	0.1		N/A	N/A
		W6-U	Bedroom	1.5	1.6		
Second	R5	W10-L	Living room	0.0		N/A	N/A
		W10-U	Living room	0.6			
		W11-L	Living room	0.0		9	1
		W11-U	Living room	0.7			
		W7-L	Living room	0.0		N/A	N/A
		W7-U	Living room	0.9			

Floor	Room ID	Window ID	Room Use	ADF	TOTAL ADF	TOTAL APSH	WINTER APSH
		W8-L	Living room	0.0		N/A	N/A
		W8-U	Living room	0.6			
		W9-L	Living room	0.0		18	2
		W9-U	Living room	0.6	3.8		
Second	R6	W12-L	Bedroom	0.1		N/A	N/A
		W12-U	Bedroom	1.7			
		W13-L	Bedroom	0.1		7	0
		W13-U	Bedroom	0.8	2.7		
Second	R7	W14-L	Living room	0.1		N/A	N/A
		W14-U	Living room	0.7			
		W15-L	Living room	0.1		N/A	N/A
		W15-U	Living room	0.7			
		W16-L	Living room	0.0		N/A	N/A
		W16-U	Living room	0.5			
		W17-L	Living room	0.1		N/A	N/A
		W17-U	Living room	1.3	3.4		
Second	R8	W18-L	Bedroom	0.1		N/A	N/A
		W18-U	Bedroom	2.6	2.8		
Second	R9	W19-L	Bedroom	0.1		N/A	N/A
		W19-U	Bedroom	1.5			
		W20-L	Bedroom	0.1		33	6
		W20-U	Bedroom	1.4			
		W21-L	Bedroom	0.1		34	7
		W21-U	Bedroom	1.4	4.5		
Second	R10	W22-L	Bedroom	0.1		34	7
		W22-U	Bedroom	1.8	1.9		
Second	R11	W23-L	Kitchen	0.1		8	8
		W23-U	Kitchen	1.1	1.2		
Second	R12	W24-L	Living room	0.0		6	6
		W24-U	Living room	0.4			
		W25-L	Living room	0.1		20	13
		W25-U	Living room	0.7			
		W26-L	Living room	0.1		51	17
		W26-U	Living room	1.8	3.1		
Second	R13	W27-L	Bedroom	0.1		40	14
		W27-U	Bedroom	2.4	2.5		
Second	R14	W28-L	Living room	0.0		13	9
		W28-U	Living room	0.6			
		W29-L	Living room	0.0		12	10
		W29-U	Living room	0.6			
		W30-L	Living room	0.0		15	10
		W30-U	Living room	0.6			
		W31-L	Living room	0.1		41	15
		W31-U	Living room	1.1	3.0		
Second	R15	W32-L	Bedroom	0.1		46	17
		W32-U	Bedroom	2.4			
		W33-L	Bedroom	0.0		N/A	N/A
		W33-U	Bedroom	0.4	3.0		
Second	R16	W34-L	Living room	0.0		7	6

Floor	Room ID	Window ID	Room Use	ADF	TOTAL ADF	TOTAL APSH	WINTER APSH
		W34-U	Living room	0.6			
		W35-L	Living room	0.0		8	7
		W35-U	Living room	0.6			
		W36-L	Living room	0.0		1	0
		W36-U	Living room	0.2			
		W37-L	Living room	0.0		24	11
		W37-U	Living room	0.9	2.3		
Second	R17	W38-L	Bedroom	0.1		18	9
		W38-U	Bedroom	1.0	1.0		
Second	R18	W39-L	Bedroom	0.1		21	6
		W39-U	Bedroom	1.1	1.2		
Second	R20	W40-L	Bedroom	0.1		26	7
		W40-U	Bedroom	1.5			
		W41-L	Bedroom	0.0		11	8
		W41-U	Bedroom	0.7	2.4		
Second	R21	W42-L	Living room	0.0		11	6
		W42-U	Living room	0.4			
		W43-L	Living room	0.0		12	4
		W43-U	Living room	0.4			
		W44-L	Living room	0.0		N/A	N/A
		W44-U	Living room	0.2			
		W45-L	Living room	0.1		38	11
		W45-U	Living room	1.2	2.3		
Second	R22	W46-L	Bedroom	0.0		N/A	N/A
		W46-U	Bedroom	0.8			
		W47-L	Bedroom	0.1		34	7
		W47-U	Bedroom	1.6	2.5		
Second	R23	W48-L	Bedroom	0.1		34	7
		W48-U	Bedroom	1.6	1.7		
Second	R24	W49-L	Living room	0.0		31	4
		W49-U	Living room	0.8			
		W50-L	Living room	0.1		40	8
		W50-U	Living room	1.3			
		W51-L	Living room	0.1		14	11
		W51-U	Living room	0.9			
		W52-L	Living room	0.0		5	4
		W52-U	Living room	0.5	3.7		
Second	R25	W53-L	Bedroom	0.0		1	0
		W53-U	Bedroom	0.2			
		W54-L	Bedroom	0.1		42	16
		W54-U	Bedroom	2.4	2.8		
Second	R26	W55-L	Bedroom	0.1		42	16
		W55-U	Bedroom	1.9			
		W56-L	Bedroom	0.0		N/A	N/A
		W56-U	Bedroom	0.4	2.4		
Second	R27	W57-L	Living room	0.0		13	7
		W57-U	Living room	0.6			
		W58-L	Living room	0.1		12	11
		W58-U	Living room	0.8			
		W59-L	Living room	0.0		4	3

Floor	Room ID	Window ID	Room Use	ADF	TOTAL ADF	TOTAL APSH	WINTER APSH
		W59-U	Living room	0.3			
		W60-L	Living room	0.1		54	20
		W60-U	Living room	1.5			
		W61-L	Living room	0.1		N/A	N/A
		W61-U	Living room	1.2	4.7		
Second	R28	W62-L	Bedroom	0.1		N/A	N/A
		W62-U	Bedroom	1.5	1.6		
Second	R29	W63-L	Living room	0.1		N/A	N/A
		W63-U	Living room	0.7			
		W64-L	Living room	0.1		N/A	N/A
		W64-U	Living room	0.9	1.7		
Second	R30	W65-L	Bedroom	0.0		2	1
		W65-U	Bedroom	0.4			
		W66-L	Bedroom	0.1		N/A	N/A
		W66-U	Bedroom	1.0	1.4		
Second	R31	W67-L	Bedroom	0.1		39	13
		W67-U	Bedroom	2.4			
		W68-L	Bedroom	0.1		N/A	N/A
		W68-U	Bedroom	0.8	3.4		
Second	R32	W69-L	Living room	0.1		12	7
		W69-U	Living room	0.7			
		W70-L	Living room	0.1		20	10
		W70-U	Living room	0.9			
		W71-L	Living room	0.1		N/A	N/A
		W71-U	Living room	1.4	3.2		
Second	R33	W72-L	Bedroom	0.1		N/A	N/A
		W72-U	Bedroom	1.5	1.6		
Second	R34	W73-L	Bedroom	0.1		N/A	N/A
		W73-U	Bedroom	1.6			
		W74-L	Bedroom	0.0		N/A	N/A
		W74-U	Bedroom	0.1	1.8		
Second	R35	W75-L	Living room	0.1		N/A	N/A
		W75-U	Living room	0.5			
		W76-L	Living room	0.1		N/A	N/A
		W76-U	Living room	0.7			
		W77-L	Living room	0.1		N/A	N/A
		W77-U	Living room	1.4	2.8		
Second	R36	W78-L	Kitchen	0.1		N/A	N/A
		W78-U	Kitchen	1.7	1.8		
Third	R1	W1-L	Kitchen	0.1		N/A	N/A
		W1-U	Kitchen	1.7	1.8		
Third	R2	W2-L	Living room	0.1		N/A	N/A
		W2-U	Living room	1.2			
		W3-L	Living room	0.0		N/A	N/A
		W3-U	Living room	0.9			
		W4-L	Living room	0.1		N/A	N/A
		W4-U	Living room	1.0	3.2		
Third	R3	W5-L	Bedroom	0.1		N/A	N/A

Floor	Room ID	Window ID	Room Use	ADF	TOTAL ADF	TOTAL APSH	WINTER APSH
		W5-U	Bedroom	1.5	1.6		
Third	R4	W6-L	Bedroom	0.1		N/A	N/A
		W6-U	Bedroom	1.3	1.4		
Third	R5	W10-L	Living room	0.0		N/A	N/A
		W10-U	Living room	0.7			
		W11-L	Living room	0.0		9	2
		W11-U	Living room	0.9			
		W7-L	Living room	0.1		N/A	N/A
		W7-U	Living room	0.9			
		W8-L	Living room	0.0		N/A	N/A
		W8-U	Living room	0.6			
		W9-L	Living room	0.0		25	4
		W9-U	Living room	0.6	4.0		
Third	R6	W12-L	Bedroom	0.1		N/A	N/A
		W12-U	Bedroom	1.7			
		W13-L	Bedroom	0.1		9	0
		W13-U	Bedroom	1.0	2.9		
Third	R7	W14-L	Living room	0.1		N/A	N/A
		W14-U	Living room	0.8			
		W15-L	Living room	0.1		N/A	N/A
		W15-U	Living room	0.7			
		W16-L	Living room	0.0		N/A	N/A
		W16-U	Living room	0.3			
		W17-L	Living room	0.1		N/A	N/A
		W17-U	Living room	1.3	3.3		
Third	R8	W18-L	Bedroom	0.2		N/A	N/A
		W18-U	Bedroom	3.0	3.1		
Third	R9	W19-L	Bedroom	0.1		N/A	N/A
		W19-U	Bedroom	1.5			
		W20-L	Bedroom	0.1		36	9
		W20-U	Bedroom	1.5			
		W21-L	Bedroom	0.1		35	8
		W21-U	Bedroom	1.5	4.6		
Third	R10	W22-L	Bedroom	0.1		35	8
		W22-U	Bedroom	1.9	2.0		
Third	R11	W23-L	Kitchen	0.1		12	12
		W23-U	Kitchen	1.3	1.4		
Third	R12	W24-L	Living room	0.0		7	6
		W24-U	Living room	0.5			
		W25-L	Living room	0.1		19	12
		W25-U	Living room	0.7			
		W26-L	Living room	0.1		53	19
		W26-U	Living room	1.8	3.3		
Third	R13	W27-L	Bedroom	0.1		42	16
		W27-U	Bedroom	2.5	2.6		
Third	R14	W28-L	Living room	0.0		13	9
		W28-U	Living room	0.6			
		W29-L	Living room	0.0		14	12
		W29-U	Living room	0.6			

Floor	Room ID	Window ID	Room Use	ADF	TOTAL ADF	TOTAL APSH	WINTER APSH
		W30-L	Living room	0.0		17	12
		W30-U	Living room	0.6			
		W31-L	Living room	0.1		52	20
		W31-U	Living room	1.8	3.9		
Third	R15	W32-L	Bedroom	0.1		42	16
		W32-U	Bedroom	1.6			
		W33-L	Bedroom	0.0		N/A	N/A
		W33-U	Bedroom	0.6	2.3		
Third	R16	W34-L	Living room	0.0		7	4
		W34-U	Living room	0.6			
		W35-L	Living room	0.1		10	9
		W35-U	Living room	0.7			
		W36-L	Living room	0.0		12	8
		W36-U	Living room	0.5			
		W37-L	Living room	0.1		25	11
		W37-U	Living room	0.9	2.9		
Third	R17	W38-L	Bedroom	0.1		18	9
		W38-U	Bedroom	1.0	1.1		
Third	R18	W39-L	Bedroom	0.1		31	11
		W39-U	Bedroom	1.3	1.4		
Third	R19	W40-L	Living room	0.0		31	9
		W40-U	Living room	0.9			
		W41-L	Living room	0.0		6	5
		W41-U	Living room	0.4			
		W42-L	Living room	0.0		14	9
		W42-U	Living room	0.5			
		W43-L	Living room	0.0		17	6
		W43-U	Living room	0.6	2.5		
Third	R20	W44-L	Unknown	0.1		46	14
		W44-U	Unknown	1.2			
		W45-L	Unknown	0.0		36	9
		W45-U	Unknown	0.8			
		W46-L	Unknown	0.2		64	23
		W46-U	Unknown	3.0	5.2		
Third	R21	W47-L	Bedroom	0.1		42	16
		W47-U	Bedroom	2.7			
		W48-L	Bedroom	0.1		N/A	N/A
		W48-U	Bedroom	1.1	4.0		
Third	R22	W49-L	Living room	0.1		15	10
		W49-U	Living room	0.8			
		W50-L	Living room	0.1		20	10
		W50-U	Living room	0.9			
		W51-L	Living room	0.1		N/A	N/A
		W51-U	Living room	1.5	3.5		
Third	R23	W52-L	Bedroom	0.1		N/A	N/A
		W52-U	Bedroom	1.4	1.5		
Third	R24	W53-L	Bedroom	0.1		N/A	N/A
		W53-U	Bedroom	1.0			
		W54-L	Bedroom	0.0		N/A	N/A
		W54-U	Bedroom	0.3	1.4		

Floor	Room ID	Window ID	Room Use	ADF	TOTAL ADF	TOTAL APSH	WINTER APSH
Third	R25	W55-L	Living room	0.1	3.1	N/A	N/A
		W55-U	Living room	0.5			
		W56-L	Living room	0.1		N/A	N/A
		W56-U	Living room	0.8			
		W57-L	Living room	0.1		N/A	N/A
		W57-U	Living room	1.5			
Third	R26	W58-L	Kitchen	0.1	1.7	N/A	N/A
		W58-U	Kitchen	1.6			
Fourth	R1	W1-L	Bedroom	0.1	2.8	N/A	N/A
		W1-U	Bedroom	1.1			
		W2-L	Bedroom	0.1		N/A	N/A
		W2-U	Bedroom	1.6			
Fourth	R2	W3-L	Bedroom	0.1	2.9	N/A	N/A
		W3-U	Bedroom	2.7			
Fourth	R3	W4-L	Bedroom	0.1	2.8	N/A	N/A
		W4-U	Bedroom	2.6			
Fourth	R4	W10-L	Living room	0.0	4.1	N/A	N/A
		W10-U	Living room	0.8			
		W5-L	Living room	0.1		4	1
		W5-U	Living room	1.2		N/A	N/A
		W6-L	Living room	0.0			
		W6-U	Living room	0.3		N/A	N/A
		W7-L	Living room	0.0			
		W7-U	Living room	0.4		40	12
		W8-L	Living room	0.0			
		W8-U	Living room	0.5		49	16
		W9-L	Living room	0.0			
		W9-U	Living room	0.7			
Fourth	R5	W11-L	Bedroom	0.1	2.1	49	16
		W11-U	Bedroom	2.0			
Fourth	R6	W12-L	Living room	0.1	4.1	49	16
		W12-U	Living room	1.2			
		W13-L	Living room	0.1		19	14
		W13-U	Living room	0.7			
		W14-L	Living room	0.0		10	10
		W14-U	Living room	0.6			
		W15-L	Living room	0.0		6	4
		W15-U	Living room	0.5			
		W16-L	Living room	0.0		30	12
W16-U	Living room	0.9					
Fourth	R7	W17-L	Bedroom	0.1	1.4	23	9
		W17-U	Bedroom	1.4			
Fourth	R8	W18-L	Bedroom	0.1	1.4	31	12
		W18-U	Bedroom	1.3			
Fourth	R9	W19-L	Bedroom	0.1	2.6	32	10
		W19-U	Bedroom	1.7			
		W20-L	Bedroom	0.1		6	5
		W20-U	Bedroom	0.7			

Floor	Room ID	Window ID	Room Use	ADF	TOTAL ADF	TOTAL APSH	WINTER APSH
Fourth	R10	W21-L	Living room	0.0		13	9
		W21-U	Living room	0.3			
		W22-L	Living room	0.0		17	6
		W22-U	Living room	0.4			
		W23-L	Living room	0.0		N/A	N/A
		W23-U	Living room	0.2			
		W24-L	Living room	0.1		47	15
		W24-U	Living room	1.0			
		W25-L	Living room	0.0		42	16
		W25-U	Living room	0.6			
		W26-L	Living room	0.0		42	16
		W26-U	Living room	0.6		3.5	
Fourth	R11	W27-L	Bedroom	0.1		42	16
		W27-U	Bedroom	1.8	1.8		
Fourth	R12	W28-L	Living room	0.1		54	20
		W28-U	Living room	1.6			
		W29-L	Living room	0.0		N/A	N/A
		W29-U	Living room	0.3			
		W30-L	Living room	0.0		14	8
		W30-U	Living room	0.5			
		W31-L	Living room	0.1		22	12
		W31-U	Living room	0.8			
		W32-L	Living room	0.0		N/A	N/A
		W32-U	Living room	0.7		4.1	
Fourth	R13	W33-L	Bedroom	0.1		N/A	N/A
		W33-U	Bedroom	1.4	1.5		
Fourth	R14	W34-L	Bedroom	0.1		N/A	N/A
		W34-U	Bedroom	1.7			
		W35-L	Bedroom	0.0		N/A	N/A
		W35-U	Bedroom	0.3	2.1		
Fourth	R15	W36-L	Living room	0.0		N/A	N/A
		W36-U	Living room	0.3			
		W37-L	Living room	0.1		N/A	N/A
		W37-U	Living room	0.9			
		W38-L	Living room	0.1		N/A	N/A
		W38-U	Living room	1.6	2.9		
Fourth	R16	W39-L	Kitchen	0.1		N/A	N/A
		W39-U	Kitchen	1.7	1.8		
Fifth	R1	W1-L	Bedroom	0.1		N/A	N/A
		W1-U	Bedroom	1.4			
		W2-L	Bedroom	0.1		N/A	N/A
		W2-U	Bedroom	1.8	3.3		
Fifth	R2	W3-L	Bedroom	0.1		N/A	N/A
		W3-U	Bedroom	1.9	2.0		
Fifth	R3	W4-L	Bedroom	0.1		N/A	N/A
		W4-U	Bedroom	2.7	2.9		
Fifth	R4	W5-L	Living room	0.1		N/A	N/A
		W5-U	Living room	1.2			
		W6-L	Living room	0.0		1	0
		W6-U	Living room	0.3			

Floor	Room ID	Window ID	Room Use	ADF	TOTAL ADF	TOTAL APSH	WINTER APSH
		W7-L	Living room	0.0		N/A	N/A
		W7-U	Living room	0.4			
		W8-L	Living room	0.0		N/A	N/A
		W8-U	Living room	0.5			
		W9-L	Living room	0.1		55	20
		W9-U	Living room	1.3	3.9		
Fifth	R5	W10-L	Bedroom	0.1		49	16
		W10-U	Bedroom	2.0	2.1		
Fifth	R6	W11-L	Living room	0.1		49	16
		W11-U	Living room	1.3			
		W12-L	Living room	0.1		23	19
		W12-U	Living room	0.8			
		W13-L	Living room	0.0		10	10
		W13-U	Living room	0.6			
		W14-L	Living room	0.0		6	4
		W14-U	Living room	0.4			
		W15-L	Living room	0.1		48	15
		W15-U	Living room	1.2	4.5		
Fifth	R7	W16-L	Bedroom	0.1		36	14
		W16-U	Bedroom	1.7	1.8		
Fifth	R8	W17-L	Bedroom	0.1		32	12
		W17-U	Bedroom	1.4	1.5		
Fifth	R9	W18-L	Bedroom	0.1		32	10
		W18-U	Bedroom	1.7			
		W19-L	Bedroom	0.1		10	8
		W19-U	Bedroom	0.9	2.7		
Fifth	R10	W20-L	Living room	0.0		13	8
		W20-U	Living room	0.4			
		W21-L	Living room	0.0		15	5
		W21-U	Living room	0.4			
		W22-L	Living room	0.0		N/A	N/A
		W22-U	Living room	0.2			
		W23-L	Living room	0.1		47	15
		W23-U	Living room	1.0			
		W24-L	Living room	0.1		54	20
		W24-U	Living room	1.1			
		W25-L	Living room	0.0		42	16
		W25-U	Living room	0.6	3.9		
Fifth	R11	W26-L	Bedroom	0.1		42	16
		W26-U	Bedroom	1.7	1.8		
Fifth	R12	W27-L	Living room	0.1		54	20
		W27-U	Living room	1.6			
		W28-L	Living room	0.0		N/A	N/A
		W28-U	Living room	0.4			
		W29-L	Living room	0.1		17	12
		W29-U	Living room	0.7			
		W30-L	Living room	0.0		0	0
		W30-U	Living room	0.0			
		W31-L	Living room	0.1		N/A	N/A
		W31-U	Living room	1.2	4.1		
Fifth	R13	W32-L	Bedroom	0.1		N/A	N/A

Floor	Room ID	Window ID	Room Use	ADF	TOTAL ADF	TOTAL APSH	WINTER APSH
		W32-U	Bedroom	1.7	1.7		
Fifth	R14	W33-L	Bedroom	0.1		N/A	N/A
		W33-U	Bedroom	1.1			
		W34-L	Bedroom	0.0		N/A	N/A
		W34-U	Bedroom	0.4	1.6		
Fifth	R15	W35-L	Living room	0.1		N/A	N/A
		W35-U	Living room	0.4			
		W36-L	Living room	0.1		N/A	N/A
		W36-U	Living room	0.9			
		W37-L	Living room	0.1		N/A	N/A
		W37-U	Living room	1.6	3.2		
Fifth	R16	W38-L	Kitchen	0.1		N/A	N/A
		W38-U	Kitchen	1.9	2.0		
Sixth	R1	W1-L	Bedroom	0.1		N/A	N/A
		W1-U	Bedroom	2.3			
		W2-L	Bedroom	0.1		N/A	N/A
		W2-U	Bedroom	1.8	4.4		
Sixth	R2	W3-L	Bedroom	0.1		N/A	N/A
		W3-U	Bedroom	2.0	2.1		
Sixth	R3	W4-L	Bedroom	0.2		N/A	N/A
		W4-U	Bedroom	2.8	2.9		
Sixth	R4	W5-L	Living room	0.1		N/A	N/A
		W5-U	Living room	1.2			
		W6-L	Living room	0.0		6	1
		W6-U	Living room	0.3			
		W7-L	Living room	0.0		N/A	N/A
		W7-U	Living room	0.4			
		W8-L	Living room	0.0		N/A	N/A
		W8-U	Living room	0.5			
		W9-L	Living room	0.0		49	16
		W9-U	Living room	0.8	3.5		
Sixth	R5	W10-L	Bedroom	0.1		49	16
		W10-U	Bedroom	2.1	2.2		
Sixth	R6	W11-L	Living room	0.1		55	20
		W11-U	Living room	1.7			
		W12-L	Living room	0.0		11	9
		W12-U	Living room	0.5			
		W13-L	Living room	0.0		11	11
		W13-U	Living room	0.5			
		W14-L	Living room	0.0		8	6
		W14-U	Living room	0.4			
		W15-L	Living room	0.1		53	18
		W15-U	Living room	1.1	4.6		
Sixth	R7	W16-L	Bedroom	0.1		53	18
		W16-U	Bedroom	2.3	2.4		
Seventh	R1	W1-L	Bedroom	0.1		N/A	N/A
		W1-U	Bedroom	1.5			
		W2-L	Bedroom	0.1		N/A	N/A
		W2-U	Bedroom	1.9	3.6		

Floor	Room ID	Window ID	Room Use	ADF	TOTAL ADF	TOTAL APSH	WINTER APSH
Seventh	R2	W3-L	Bedroom	0.1	2.1	N/A	N/A
		W3-U	Bedroom	2.0			
Seventh	R3	W4-L	Bedroom	0.2	3.0	N/A	N/A
		W4-U	Bedroom	2.8			
Seventh	R4	W5-L	Living room	0.1	4.0	N/A	N/A
		W5-U	Living room	1.2			
		W6-L	Living room	0.0		2	1
		W6-U	Living room	0.3		N/A	N/A
		W7-L	Living room	0.0			
		W7-U	Living room	0.4			
		W8-L	Living room	0.0			
		W8-U	Living room	0.6		N/A	N/A
		W9-L	Living room	0.1		55	20
		W9-U	Living room	1.3			
Seventh	R5	W10-L	Bedroom	0.1	2.2	49	16
		W10-U	Bedroom	2.1			
Seventh	R6	W11-L	Living room	0.1	4.5	55	20
		W11-U	Living room	1.8			
		W12-L	Living room	0.0			
		W12-U	Living room	0.6		9	9
		W13-L	Living room	0.0			
		W13-U	Living room	0.5			
		W14-L	Living room	0.0		6	4
		W14-U	Living room	0.3		53	18
		W15-L	Living room	0.1			
W15-U	Living room	1.1					
Seventh	R7	W16-L	Bedroom	0.2	3.8	62	21
		W16-U	Bedroom	3.6			
Eighth	R1	W1-L	Bedroom	0.1	3.6	N/A	N/A
		W1-U	Bedroom	1.6			
		W2-L	Bedroom	0.1			
		W2-U	Bedroom	1.9			
Eighth	R2	W3-L	Bedroom	0.1	2.1	N/A	N/A
		W3-U	Bedroom	2.0			
Eighth	R3	W4-L	Bedroom	0.2	3.0	N/A	N/A
		W4-U	Bedroom	2.8			
Eighth	R4	W5-L	Living room	0.1	3.5	N/A	N/A
		W5-U	Living room	1.2			
		W6-L	Living room	0.0		6	1
		W6-U	Living room	0.3		N/A	N/A
		W7-L	Living room	0.0			
		W7-U	Living room	0.4			
		W8-L	Living room	0.0			
		W8-U	Living room	0.5		N/A	N/A
		W9-L	Living room	0.0		49	16
W9-U	Living room	0.8					
Eighth	R5	W10-L	Bedroom	0.1	2.2	49	16
		W10-U	Bedroom	2.1			

Floor	Room ID	Window ID	Room Use	ADF	TOTAL ADF	TOTAL APSH	WINTER APSH
Eighth	R6	W11-L	Living room	0.1		55	20
		W11-U	Living room	1.8			
		W12-L	Living room	0.0		11	9
		W12-U	Living room	0.5			
		W13-L	Living room	0.0		11	11
		W13-U	Living room	0.5			
		W14-L	Living room	0.0		8	6
		W14-U	Living room	0.4			
		W15-L	Living room	0.1		53	18
		W15-U	Living room	1.1	4.6		
Eighth	R7	W16-L	Bedroom	0.2		62	21
		W16-U	Bedroom	3.6	3.8		
Ninth	R1	W1-L	Bedroom	0.0		5	0
		W1-U	Bedroom	0.6			
		W2-L	Bedroom	0.1		N/A	N/A
		W2-U	Bedroom	0.9			
		W3-L	Bedroom	0.1		N/A	N/A
		W3-U	Bedroom	1.0			
		W4-L	Bedroom	0.1		49	16
		W4-U	Bedroom	1.6	4.3		
Ninth	R2	W5-L	Bedroom	0.1		49	16
		W5-U	Bedroom	2.7	2.8		
Ninth	R3	W10-L	L/K/D	0.1		0	0
		W10-U	L/K/D	1.0			
		W6-L	L/K/D	0.1		11	10
		W6-U	L/K/D	1.5			
		W7-L	L/K/D	0.0		9	9
		W7-U	L/K/D	0.5			
		W8-L	L/K/D	0.0		4	4
		W8-U	L/K/D	0.4			
		W9-L	L/K/D	0.0		53	18
		W9-U	L/K/D	0.3	3.9		
Ninth	R4	W11-L	Bedroom	0.1		53	18
		W11-U	Bedroom	2.2	2.3		